
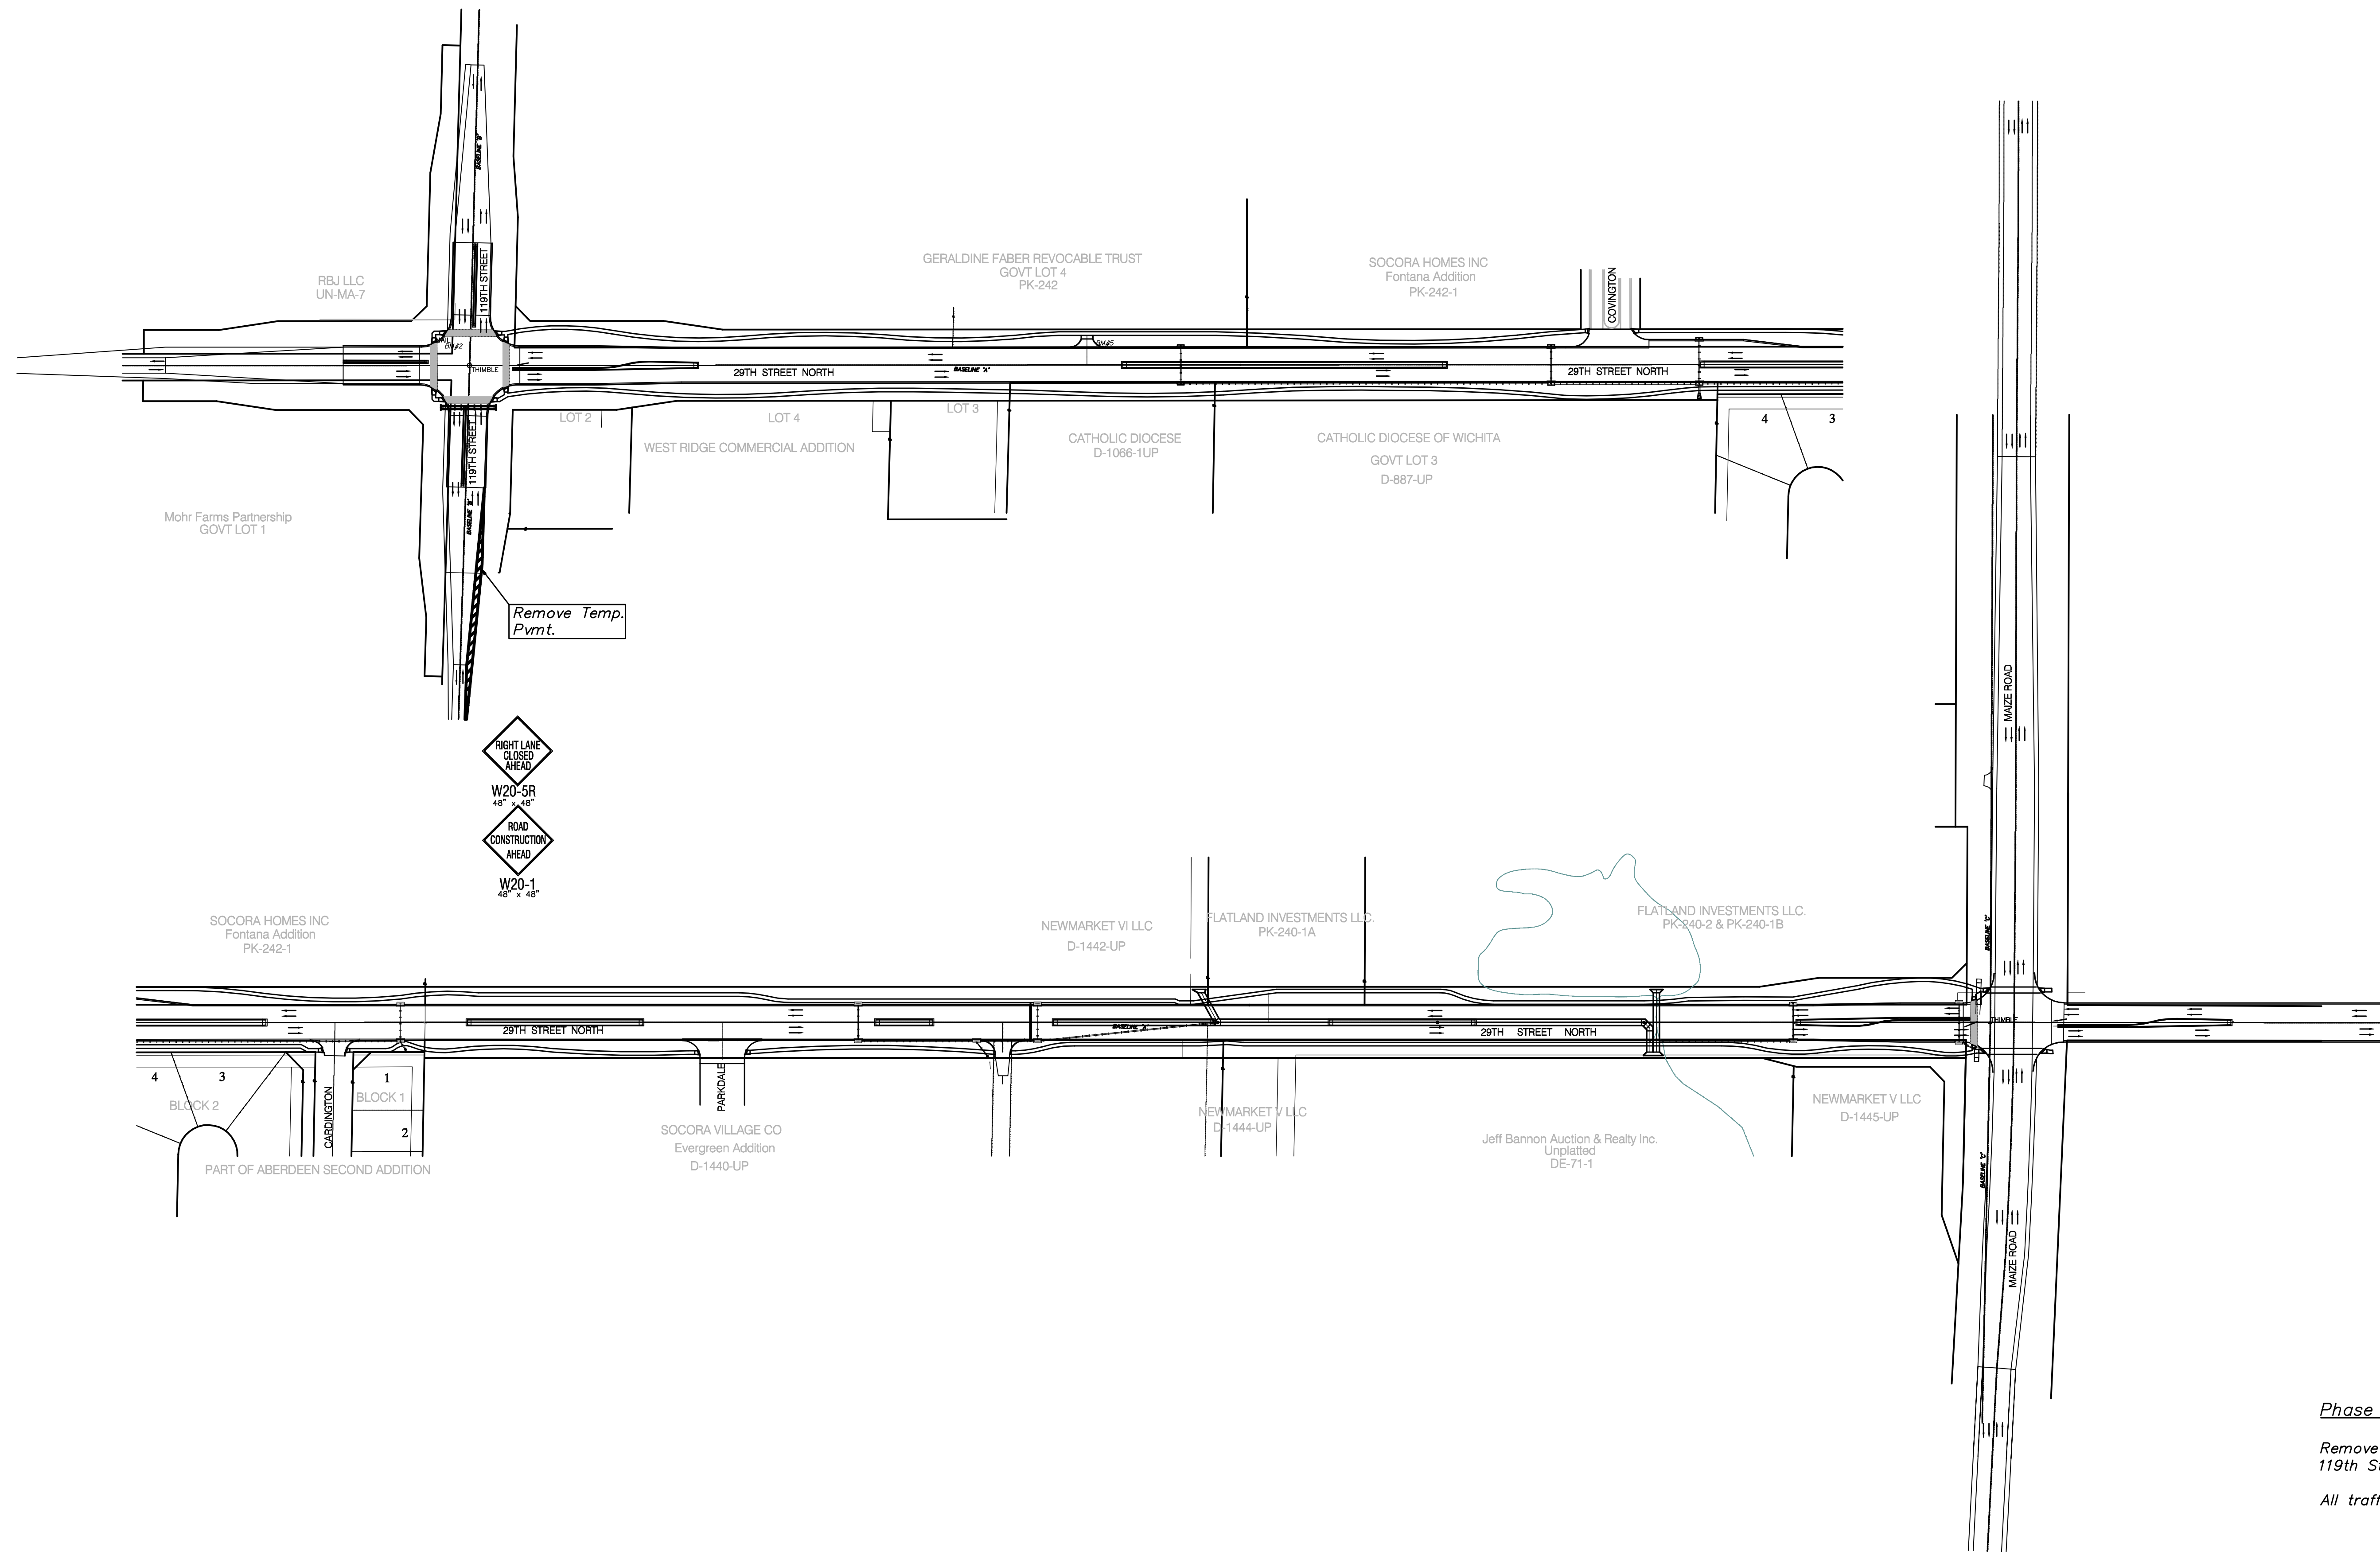


RTWA REGION NO.	STATE	PROJECT NO.	FISCAL YEAR	SHEET NO.	TOTAL SHEETS
7	KANSAS	87N-0348-01	2007	84	135

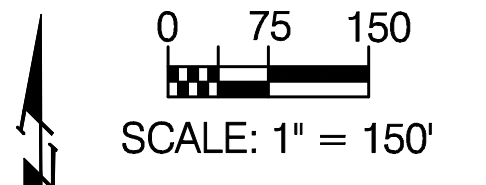

Phase VI
 Remove temp. pvmt on East side of
 119th St. South of 29th St.
 All traffic on new pvmt.