
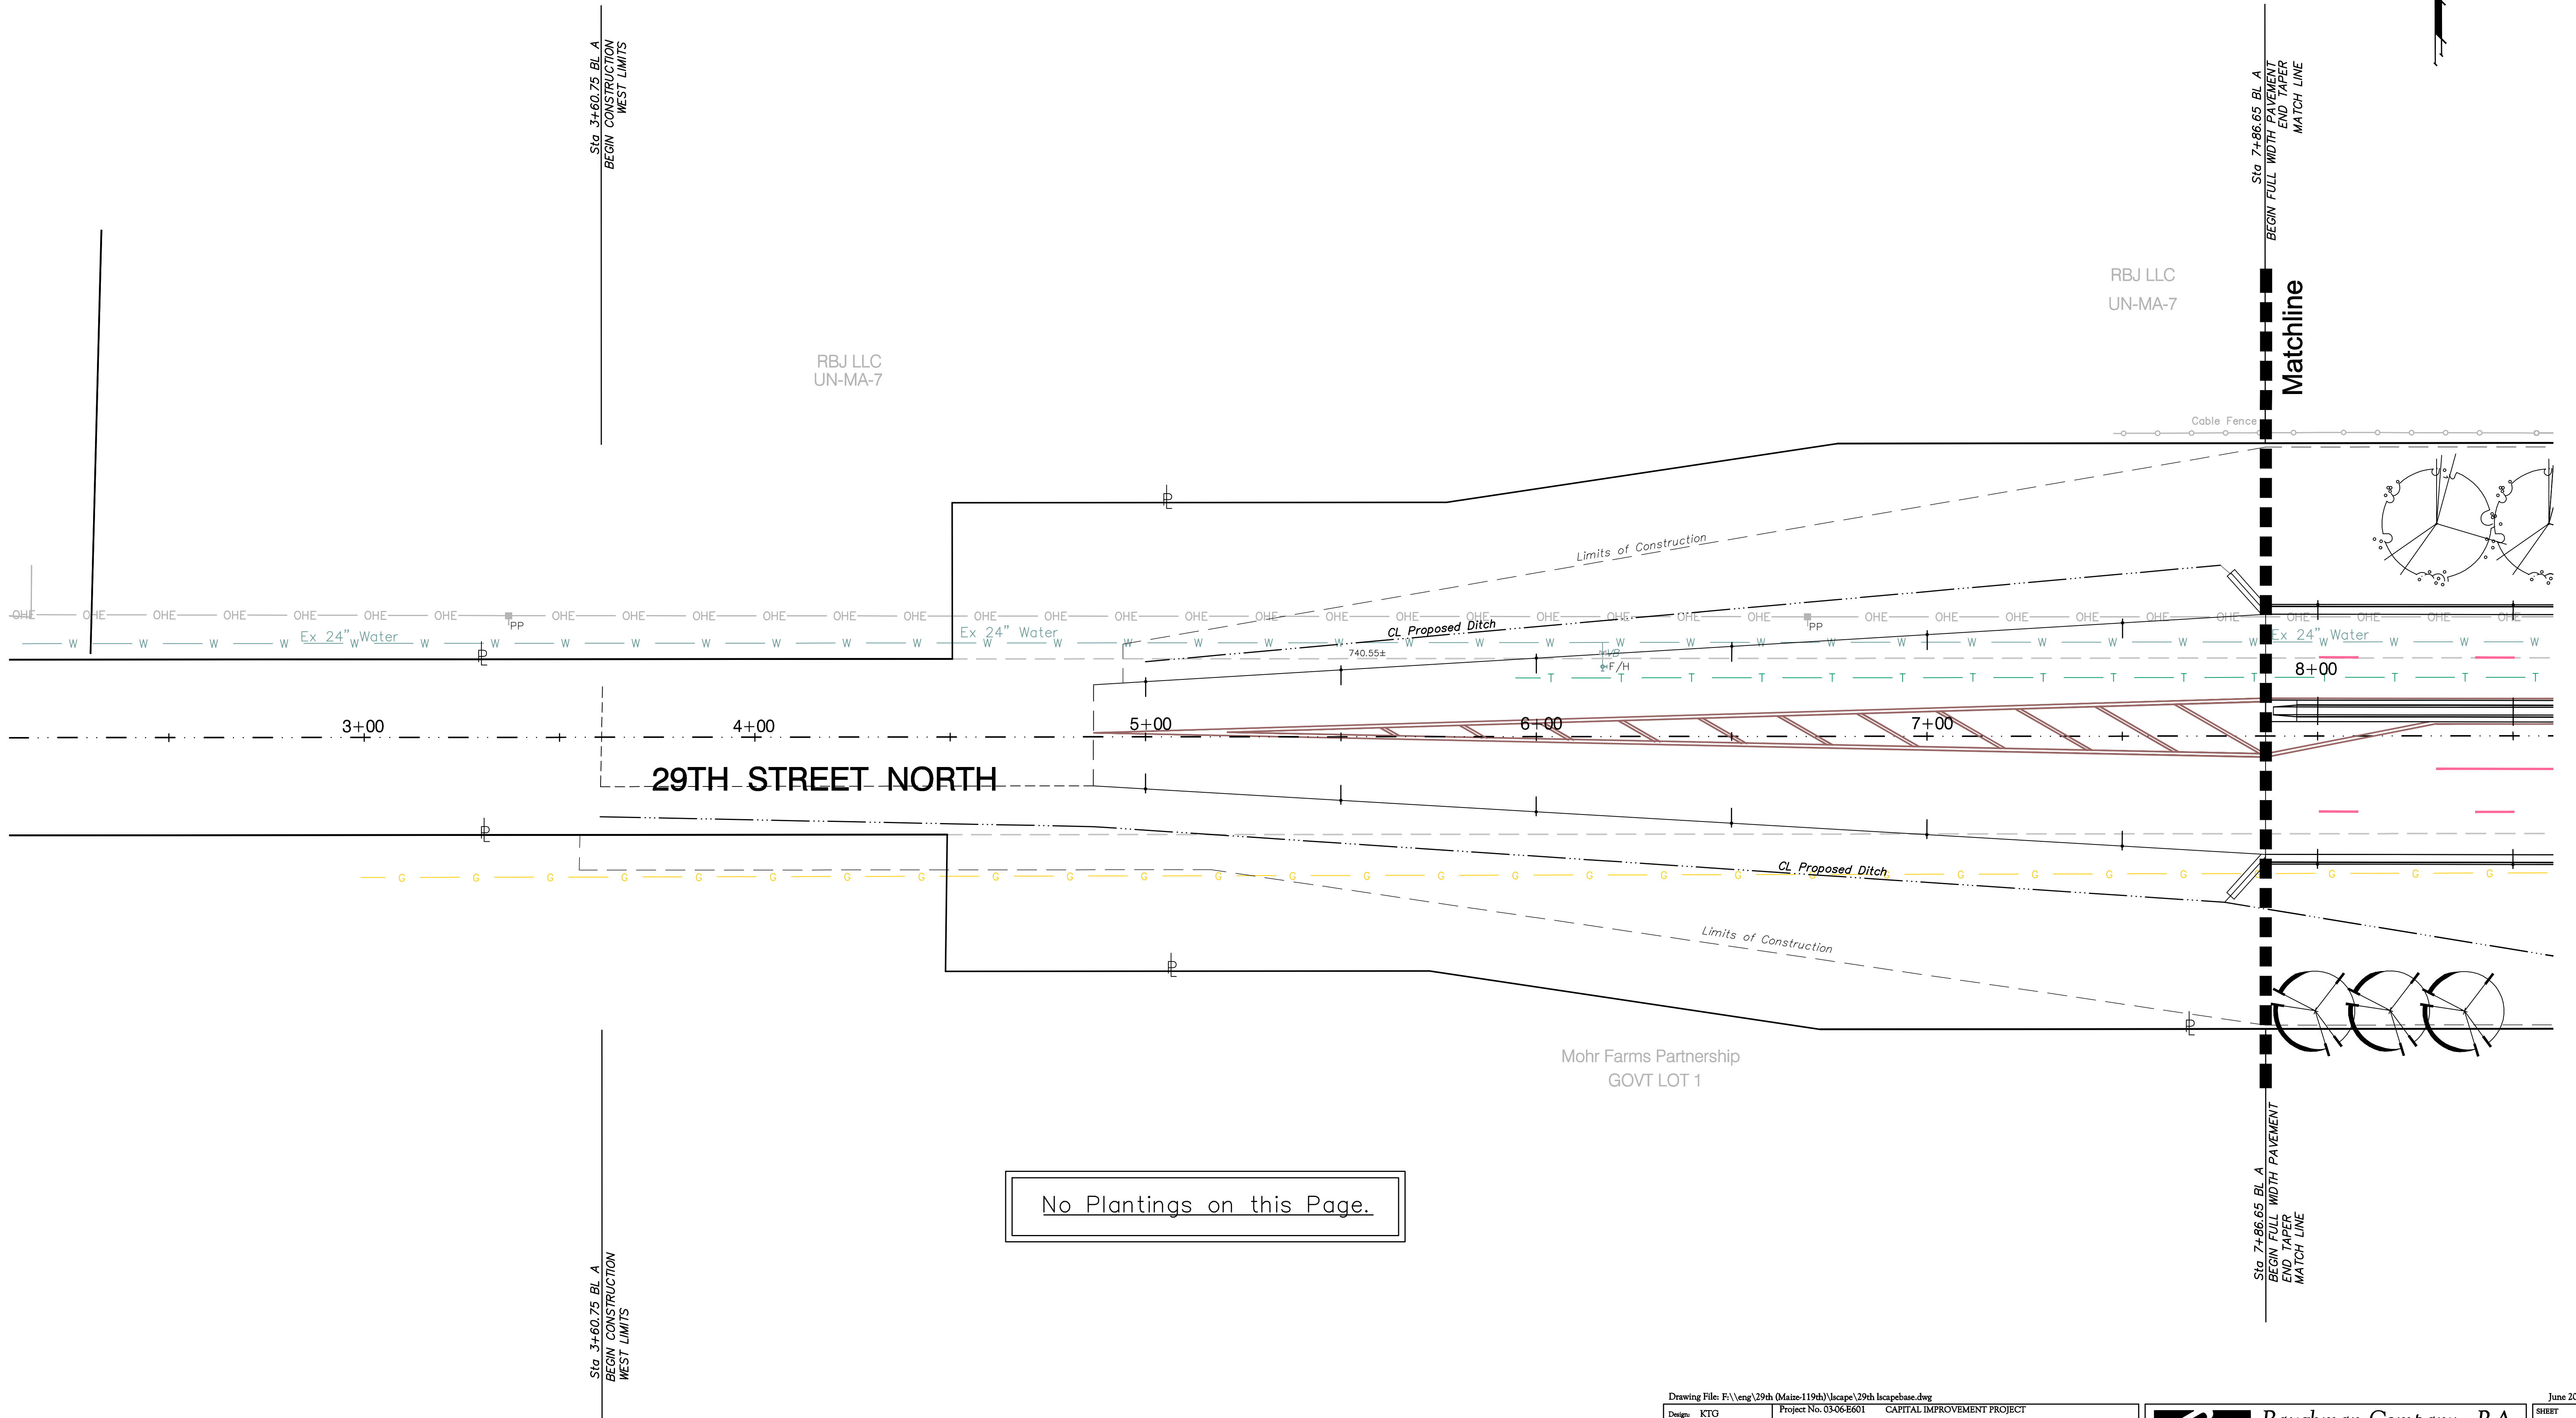


BENCHMARKS

BM#2 - City of Wichita Bench Mark Disc, Located at the Northwest Corner of 119th Street & 29th Street Intersection.
Elev. = 1360.93 MSL (173.53 City Datum)

RTWA REGION NO.	STATE	PROJECT NO.	FISCAL YEAR	SHEET NO.	TOTAL SHEETS
7	KANSAS	87N-0348-01	2007	95	135

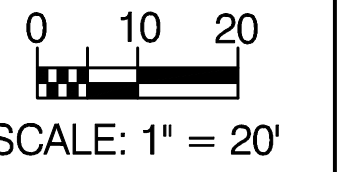

No Plantings on this Page.

Drawing File: F:\eng\29th (Maine-119th)\Landscape\29th Landscape.dwg
 Design: KTG
 Drawn: KTG
 Approved: BDT
 Scale: 1" = 20'

Project No. 03-06-601 CAPITAL IMPROVEMENT PROJECT
29th Street Landscape Plan
 Sta. 3+00 to Sta. 8+00
 29th Street Expansion & Beautification - Main Road to 119th Street

Baughman Company, P.A.
 315 Ellis St. Wichita, KS 67211 P 316-262-7271 F 316-262-0149
 ENGINEERING | SURVEYING | PLANNING | LANDSCAPE ARCHITECTURE

June 2007
 SHEET 95 OF 135