
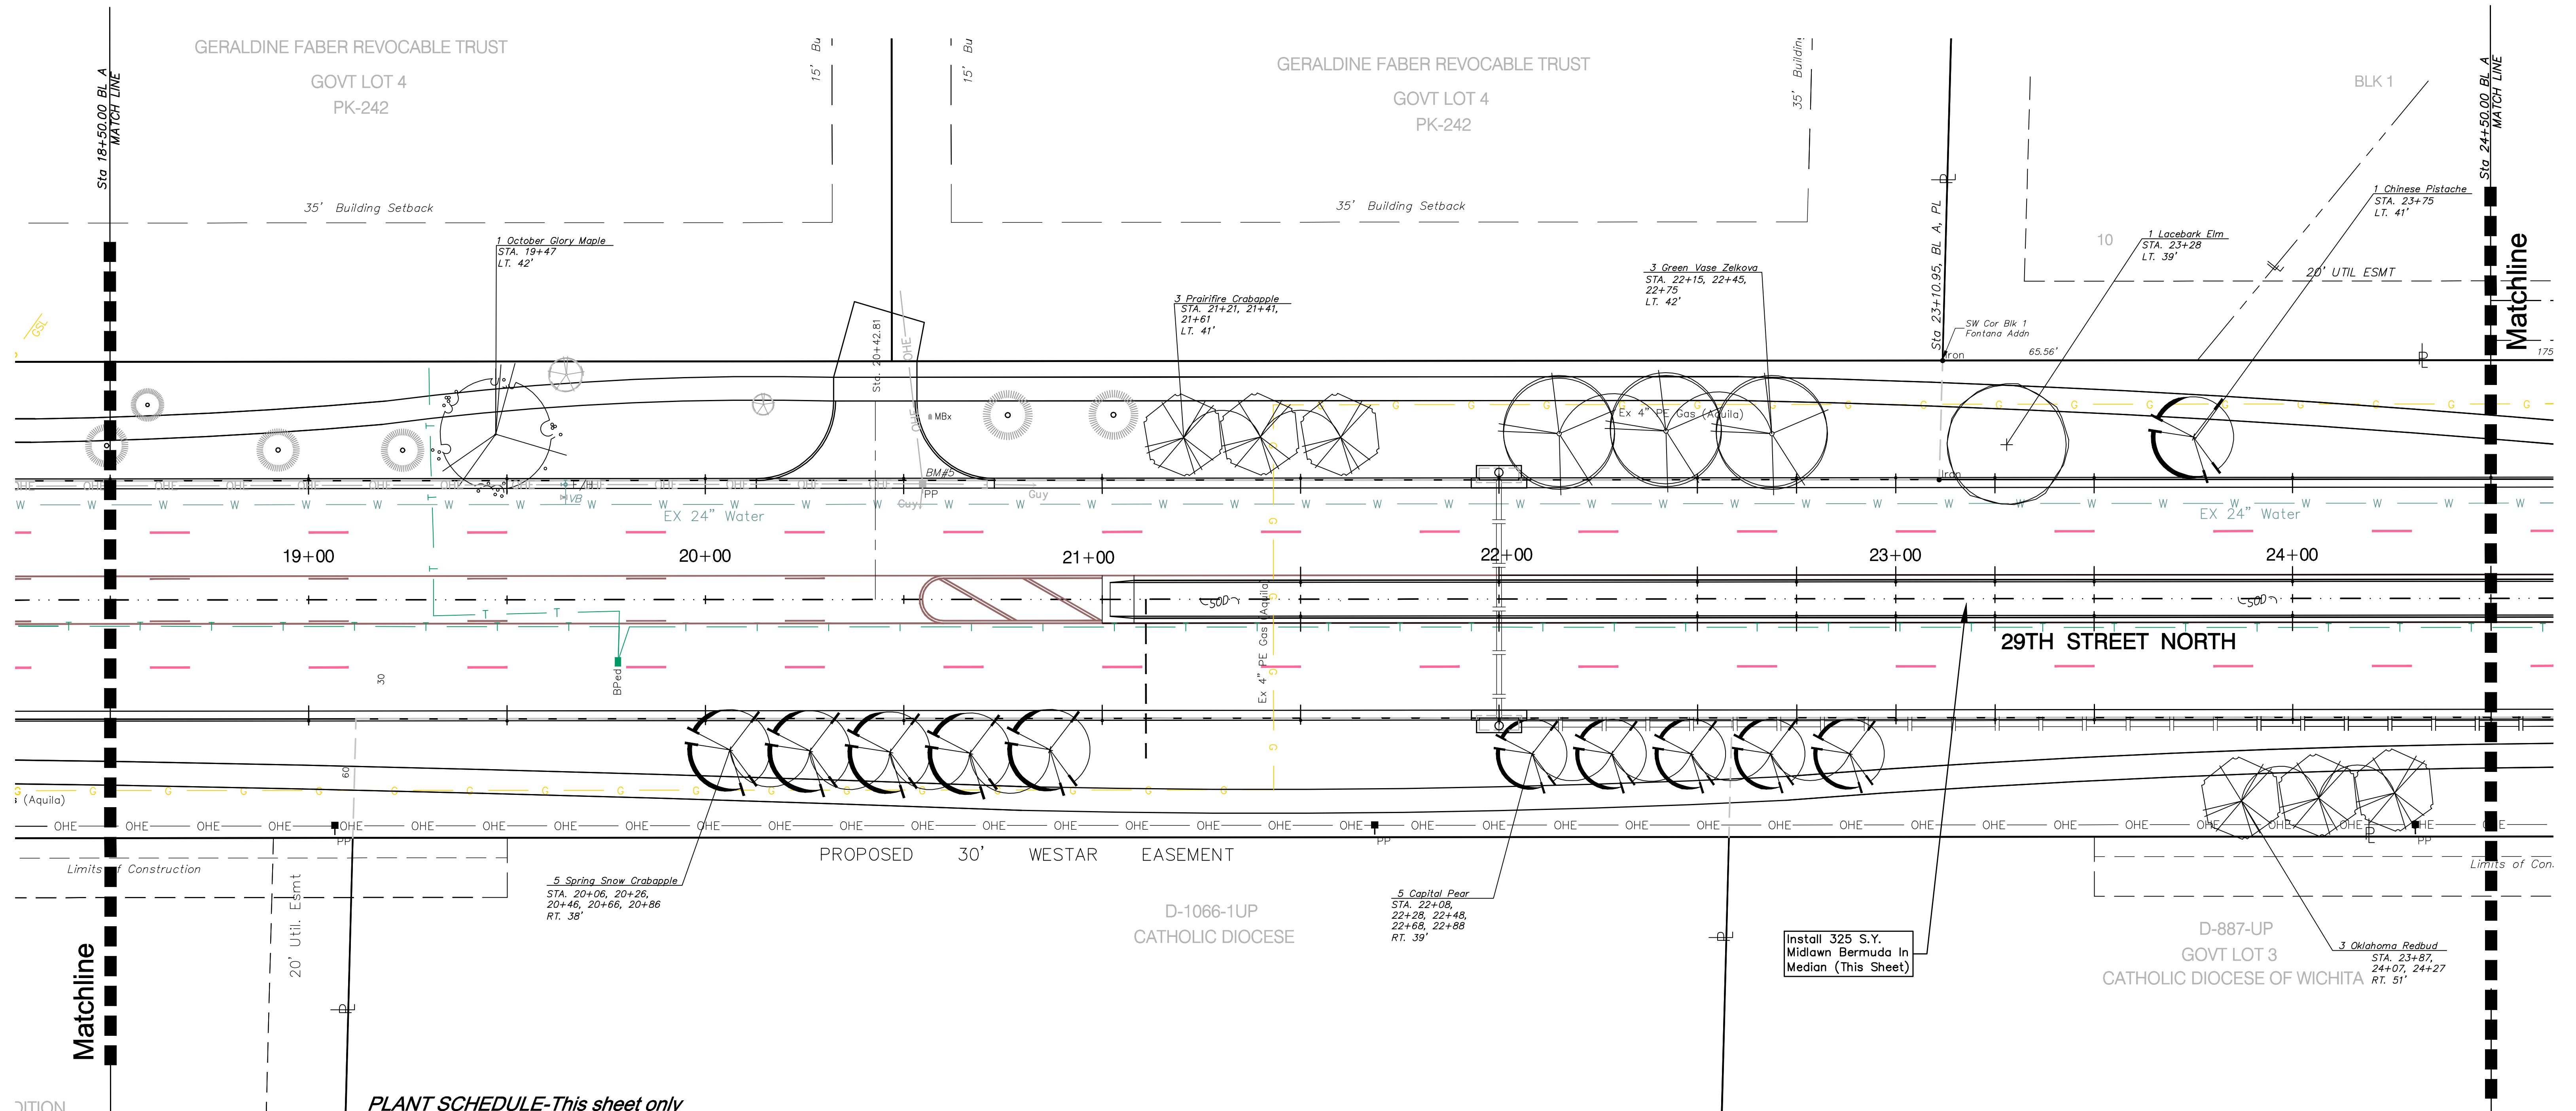


BENCHMARKS

BM#5 - Small Railroad Spike on South face of the Power Pole,
 Located at the North Side of 29th Street, 4th Pole East of 119th Street.
 Elev. = 1369.39 MSL (181.99 City Datum)

FIRMA REGION NO.	STATE	PROJECT NO.	FISCAL YEAR	SHEET NO.	TOTAL SHEETS
7	KANSAS	87N-0348-01	2007	98	135

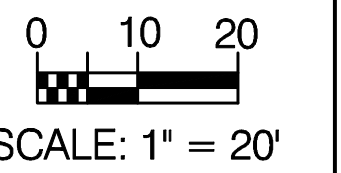

PLANT SCHEDULE-This sheet only

QTY	BOTANICAL NAME	COMMON NAME	SIZE	CONDITION	REMARKS
TREES					
1	<i>Acer rubrum</i> 'October Glory'	October Glory Maple	2" Cal.	B&B	Single Stem Only
1	<i>Ulmus parvifolia</i>	Lacebark Elm	2" Cal.	B&B	Single Stem Only
3	<i>Zelkova serrata</i> 'Green Vase'	Green Vase Zelkova	2" Cal.	B&B	Single Stem Only
ORNAMENTAL TREES					
3	<i>Cercis reniformis</i> 'Oklahoma'	Oklahoma Redbud	2" Cal.	B&B	Single Stem Only
3	<i>Malus</i> 'Prairiefire'	Prairiefire Crabapple	2" Cal.	B&B	Single Stem Only
5	<i>Malus</i> 'Spring Snow'	Spring Snow Crabapple	2" Cal.	B&B	Single Stem Only
1	<i>Pistacia chinensis</i>	Chinese Pistache	2" Cal.	B&B	Single Stem Only
5	<i>Pyrus calleryana</i> 'Capital'	Capital Pear	2" Cal.	B&B	Single Stem Only

Landscape Contractor to Install Hardwood Mulch at a Minimum Depth of 3"

Drawing File: F:\eng\29th (Maine-119th)\Landscape\29th Lscapebase.dwg

Project No. 03-06-601 CAPITAL IMPROVEMENT PROJECT

Design: KTG
 Drawn: KTG
 Approved: BDT

Scale: 1" = 20'

29th Street Landscape Plan
 Sta. 18+50 to Sta. 24+50
 29th Street Expansion & Beautification - Main Road to 119th Street

Baughman Company, P.A.
 315 Ellis St. Wichita, KS 67211 P 316-262-7271 F 316-262-0149
 ENGINEERING | SURVEYING | PLANNING | LANDSCAPE ARCHITECTURE

June 2007

SHEET

98

OF 135