

BENCHMARKS:

BM #1: "I" Cut on top of curb adjacent to the SE Cor. Lot 28, Block A, Northgate Addition. Elev. = 1339.43 NAVD88



BM #2: "I" Cut on top of curb adjacent to the SW Cor. Lot 17, Block D, Northgate Addition. Elev. = 1338.47 NAVD88

Baseline = CL Edwards Ct.

WATER VALVE LOCATION TABLE

VALVE NUMBER	STREET	BASELINE STATION	OFFSET DISTANCE	OFFSET DIRECTION
V7	Edwards Ct.	0+71.88	24.17'	Rt.

Paving contractor will be responsible to operate all water valves on the project, in the presence of the inspector, to ensure accessibility to the valves, and that all valves (except blowoffs) are left in the "ON" position when the project is completed.

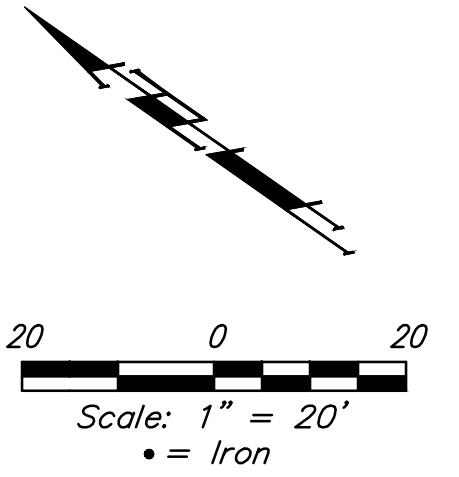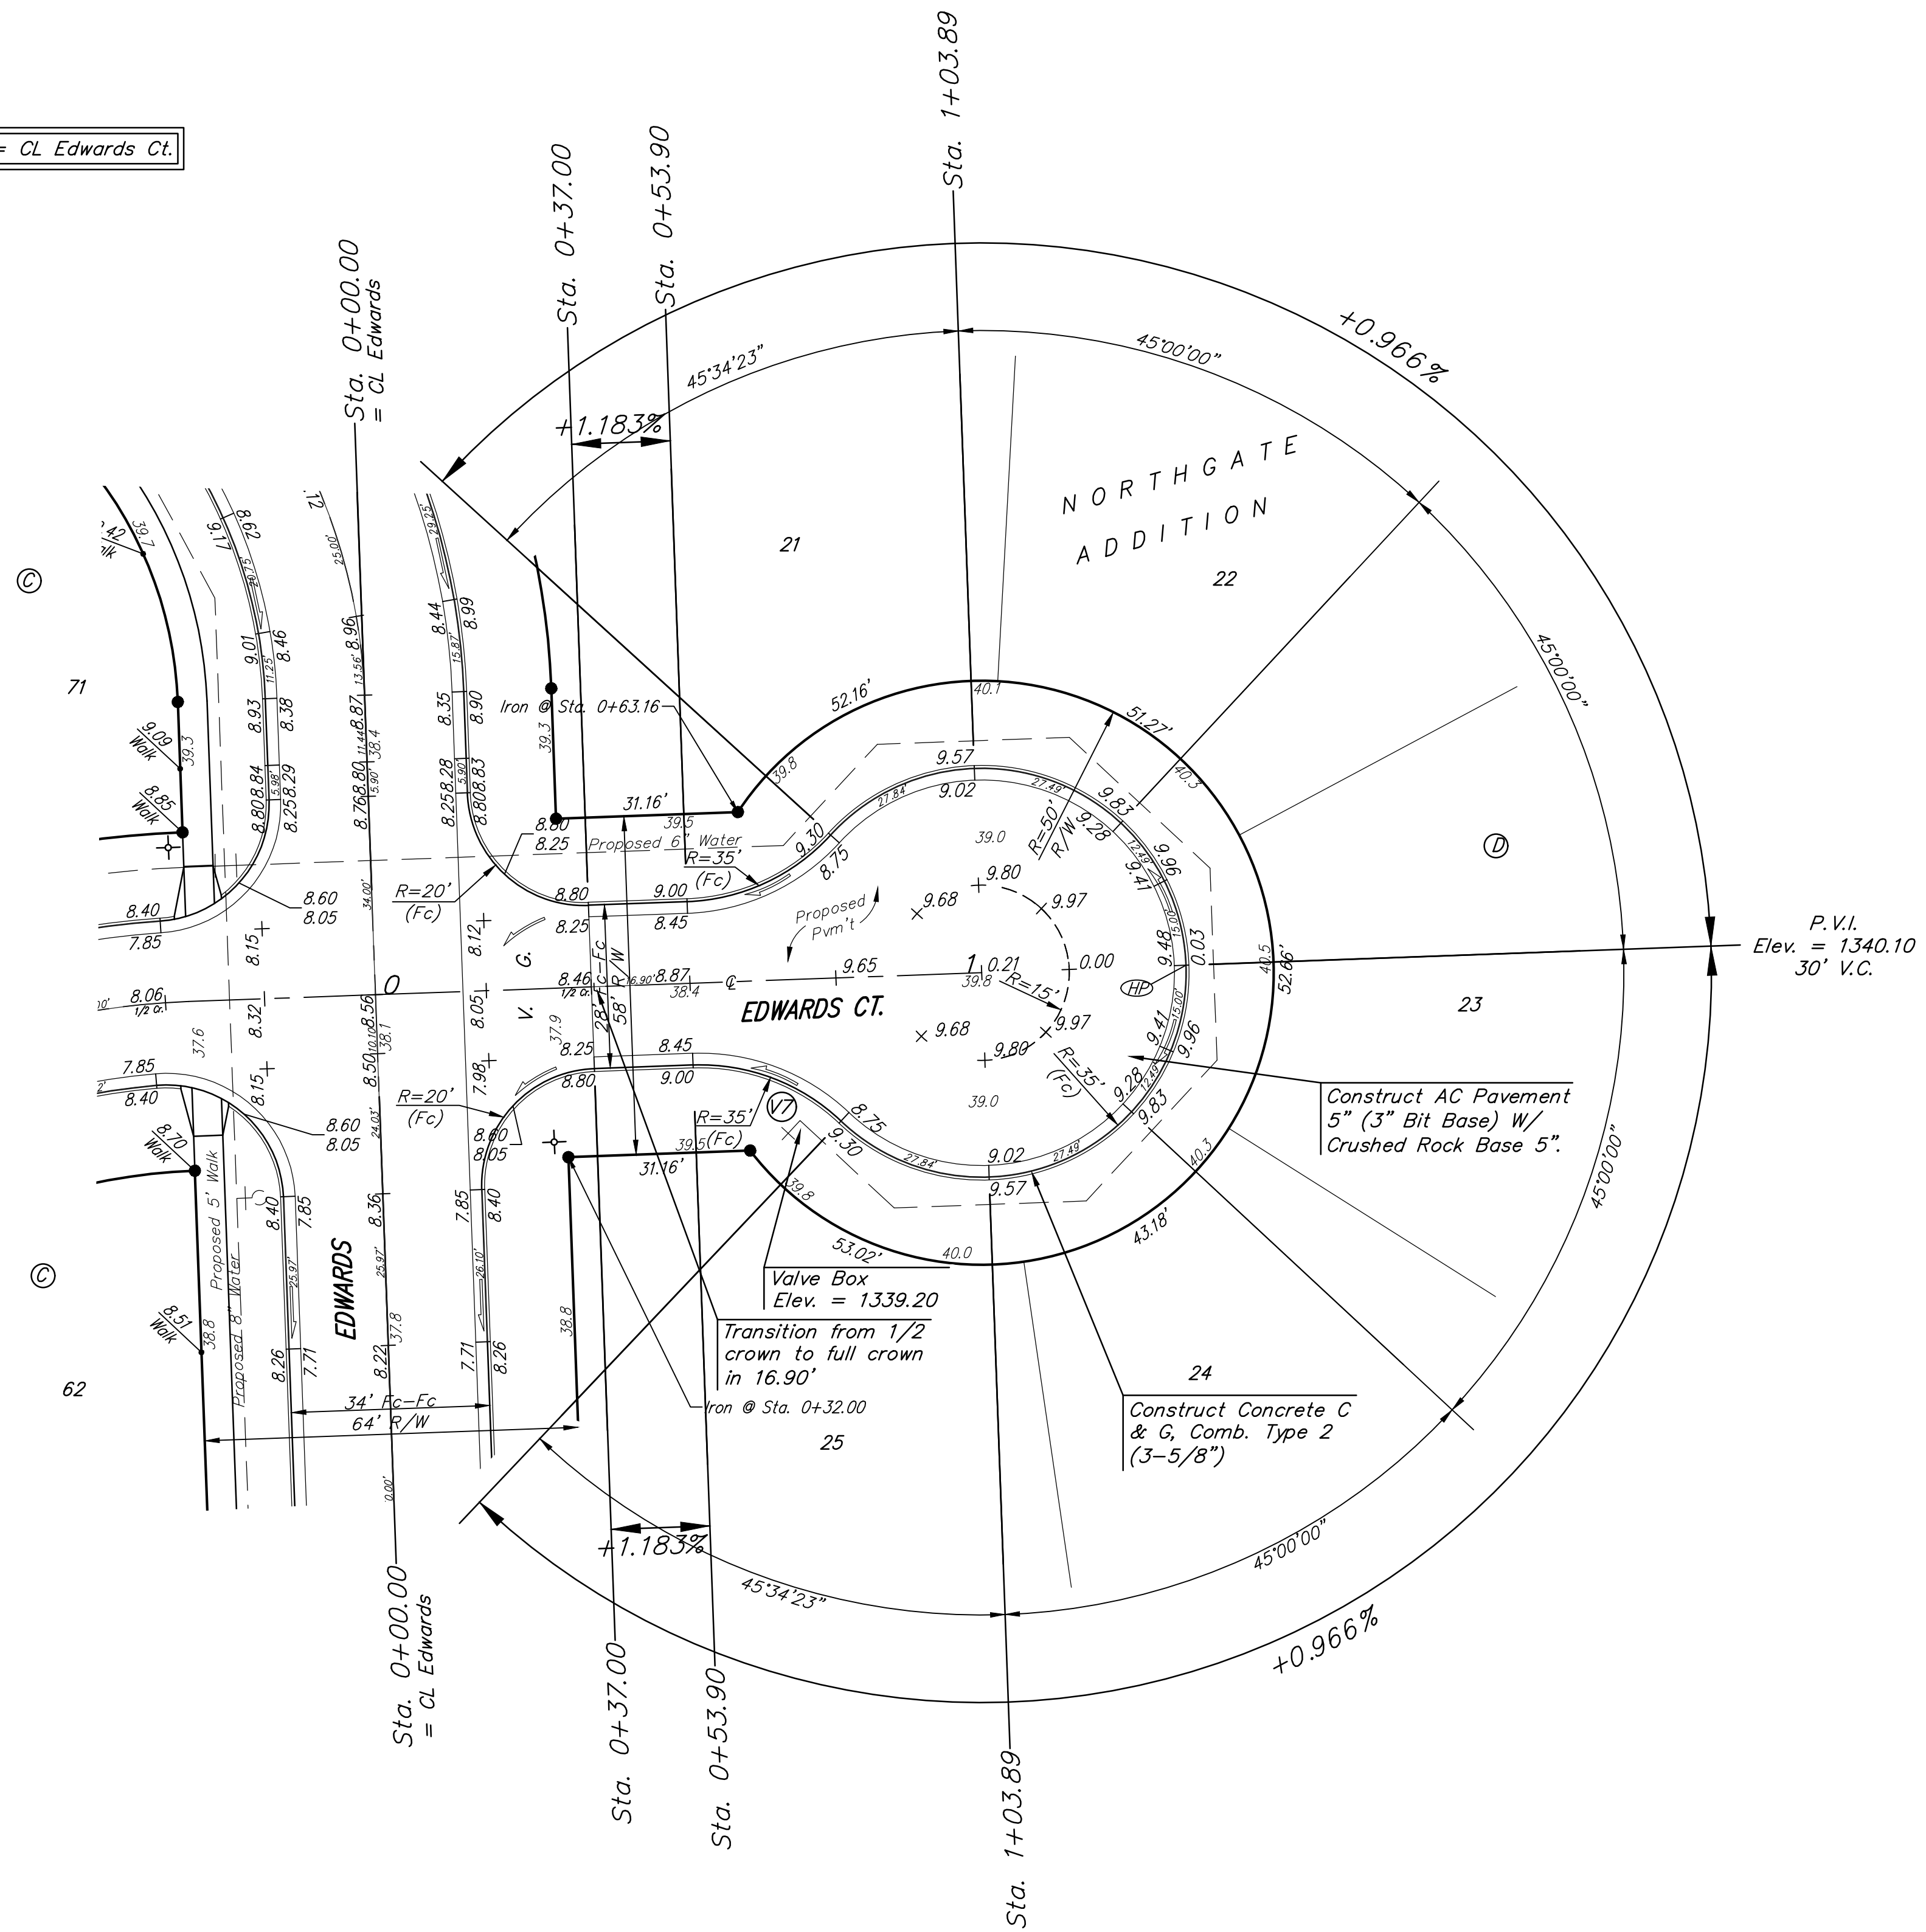

NOTE: ROLL TYPE CURB & GUTTER (TYPE 2) TO BE CONSTRUCTED ON THE PAVEMENT SHOWN ON THIS SHEET. TOP OF CURB ELEVATIONS ARE GIVEN FOR FULL HEIGHT CURB (TYPE 4).

Baughman Company, P.A.
 REGISTERED PROFESSIONAL ENGINEERS IN THE STATE OF PENNSYLVANIA
 ENGINEERING LICENSE NO. 11520
 PROFESSIONAL SEAL NO. 11520
 APPROVED: [Signature] DATE: 11/20/20

EDWARDS CT.
 STREET IMPROVEMENTS

NORTHGATE ADD. Ph. 4A

SHEET
 OF
6
28