



© 2020 GARVER, LLC
 THIS DOCUMENT, ALONG WITH THE IDEAS AND DESIGNS CONVEYED HEREIN, SHALL BE CONSIDERED INSTRUMENTS OF PROFESSIONAL SERVICE AND ARE PROPERTY OF GARVER, LLC. ANY USE, REPRODUCTION, OR DISTRIBUTION OF THIS DOCUMENT, ALONG WITH THE IDEAS AND DESIGN CONTAINED HEREIN, IS PROHIBITED UNLESS AUTHORIZED IN WRITING BY GARVER, LLC OR EXPLICITLY ALLOWED IN THE GOVERNING PROFESSIONAL SERVICES AGREEMENT FOR THIS WORK.

8535 E. 21st St. N.
 Suite 130
 Wichita, KS 67206
 (316) 264-8008



REV.	DATE	DESCRIPTION	BY



CITY OF WICHITA
 WICHITA, KANSAS
 MALLARD ESTATES
 MAIZE, KANSAS
 WATER PLANS


ADDITION BUBBLE MAP

JOB NO.: 20T41152
 DATE: DEC. 2020
 DESIGNED BY: CMB
 DRAWN BY: DRS

BAR IS ONE INCH ON ORIGINAL DRAWING
 0 1"
 IF NOT ONE INCH ON THIS SHEET, ADJUST SCALES ACCORDINGLY.

DRAWING NUMBER

SHEET NUMBER **11** OF **18**

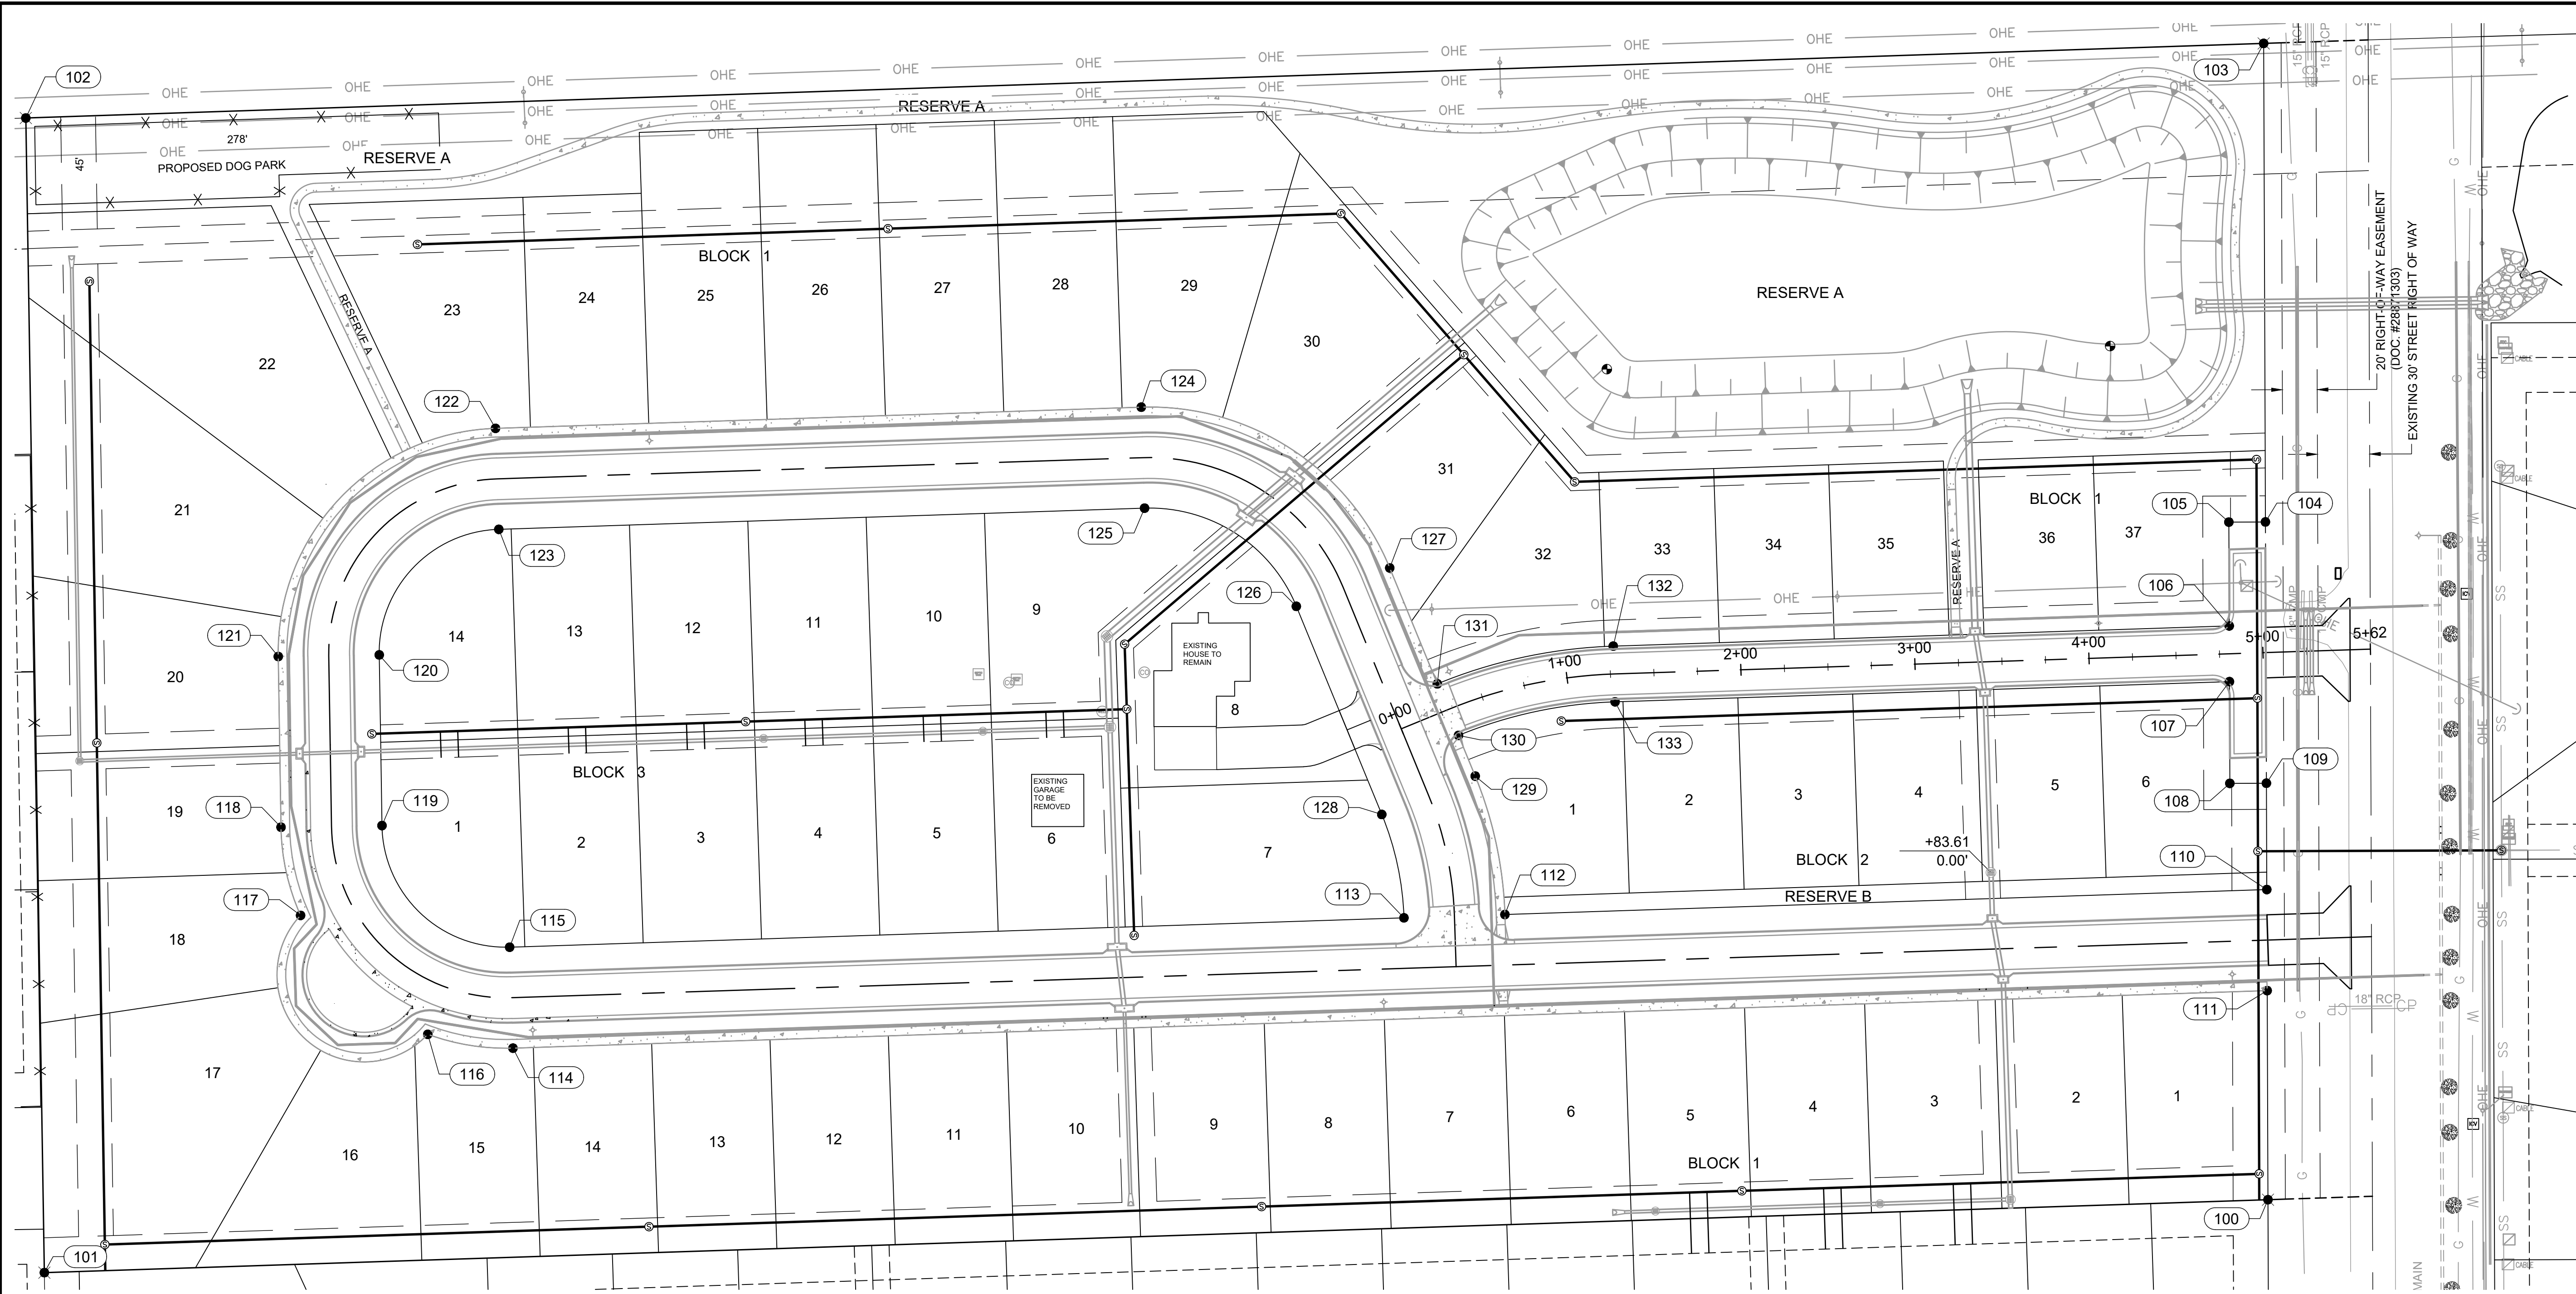

Point #	Northing	Easting	Description
100	1705827.99	1607135.53	ADDITION CORNER
101	1705786.11	1605858.48	ADDITION CORNER
102	1706449.05	1605847.84	ADDITION CORNER
103	1706491.88	1607133.05	ADDITION CORNER
104	1706217.12	1607134.08	BLOCK CORNER
105	1706217.04	1607113.08	BLOCK CORNER
106	1706157.44	1607113.30	BLOCK CORNER
107	1706125.42	1607113.42	BLOCK CORNER
108	1706067.04	1607113.64	BLOCK CORNER
109	1706067.12	1607134.64	BLOCK CORNER

Point #	Northing	Easting	Description
110	1706006.06	1607134.87	BLOCK CORNER
111	1705948.04	1607135.08	BLOCK CORNER
112	1705991.71	1606697.29	BLOCK CORNER
113	1705989.81	1606639.32	BLOCK CORNER
114	1705915.00	1606127.60	PC BLOCK CORNER
115	1705972.97	1606125.70	PC BLOCK CORNER
116	1705922.92	1606078.67	BLOCK CORNER
117	1705991.23	1606005.63	BLOCK CORNER
118	1706041.86	1605994.39	PT BLOCK CORNER
119	1706042.79	1606052.38	PT BLOCK CORNER

Point #	Northing	Easting	Description
120	1706140.79	1606050.81	PC BLOCK CORNER
121	1706139.86	1605992.82	PC BLOCK CORNER
122	1706270.86	1606117.57	PT BLOCK CORNER
123	1706212.89	1606119.47	PT BLOCK CORNER
124	1706283.02	1606488.44	PC BLOCK CORNER
125	1706225.05	1606490.34	PC BLOCK CORNER
126	1706168.68	1606577.50	PT BLOCK CORNER
127	1706190.72	1606631.15	PT BLOCK CORNER
128	1706049.18	1606626.59	PC BLOCK CORNER
129	1706071.22	1606680.24	PC BLOCK CORNER

Point #	Northing	Easting	Description
130	1706094.57	1606670.65	BLOCK CORNER
131	1706124.17	1606658.49	BLOCK CORNER
132	1706145.83	1606759.52	PT BLOCK CORNER
133	1706113.85	1606760.57	PT BLOCK CORNER

File: L:\2020\20T41152 - Mallard Estates Engineering\Drawings\C3D\BUBBLE MAPS.dwg Last Save: 12/4/2020 10:17 AM Last saved by: DRSstandrich
 Last plotted by: Standrich, Daryl R. Plot Style: --- Plot Scale: 1:2,5849 Plot Date: 12/4/2020 10:50 AM Plotter used: None