


WHEELCHAIR RAMP DETAIL B

BENCHMARKS:
 BM#3 - "X" Cut at SE Corner, Lot 4, Tyler Acres 5th Addition, NW of Central Avenue & Socora Lane, 65.10± North and 34.94± West of Centerline of Both. Sta. 28+81.30 Elev. = 148.79 (City Datum)

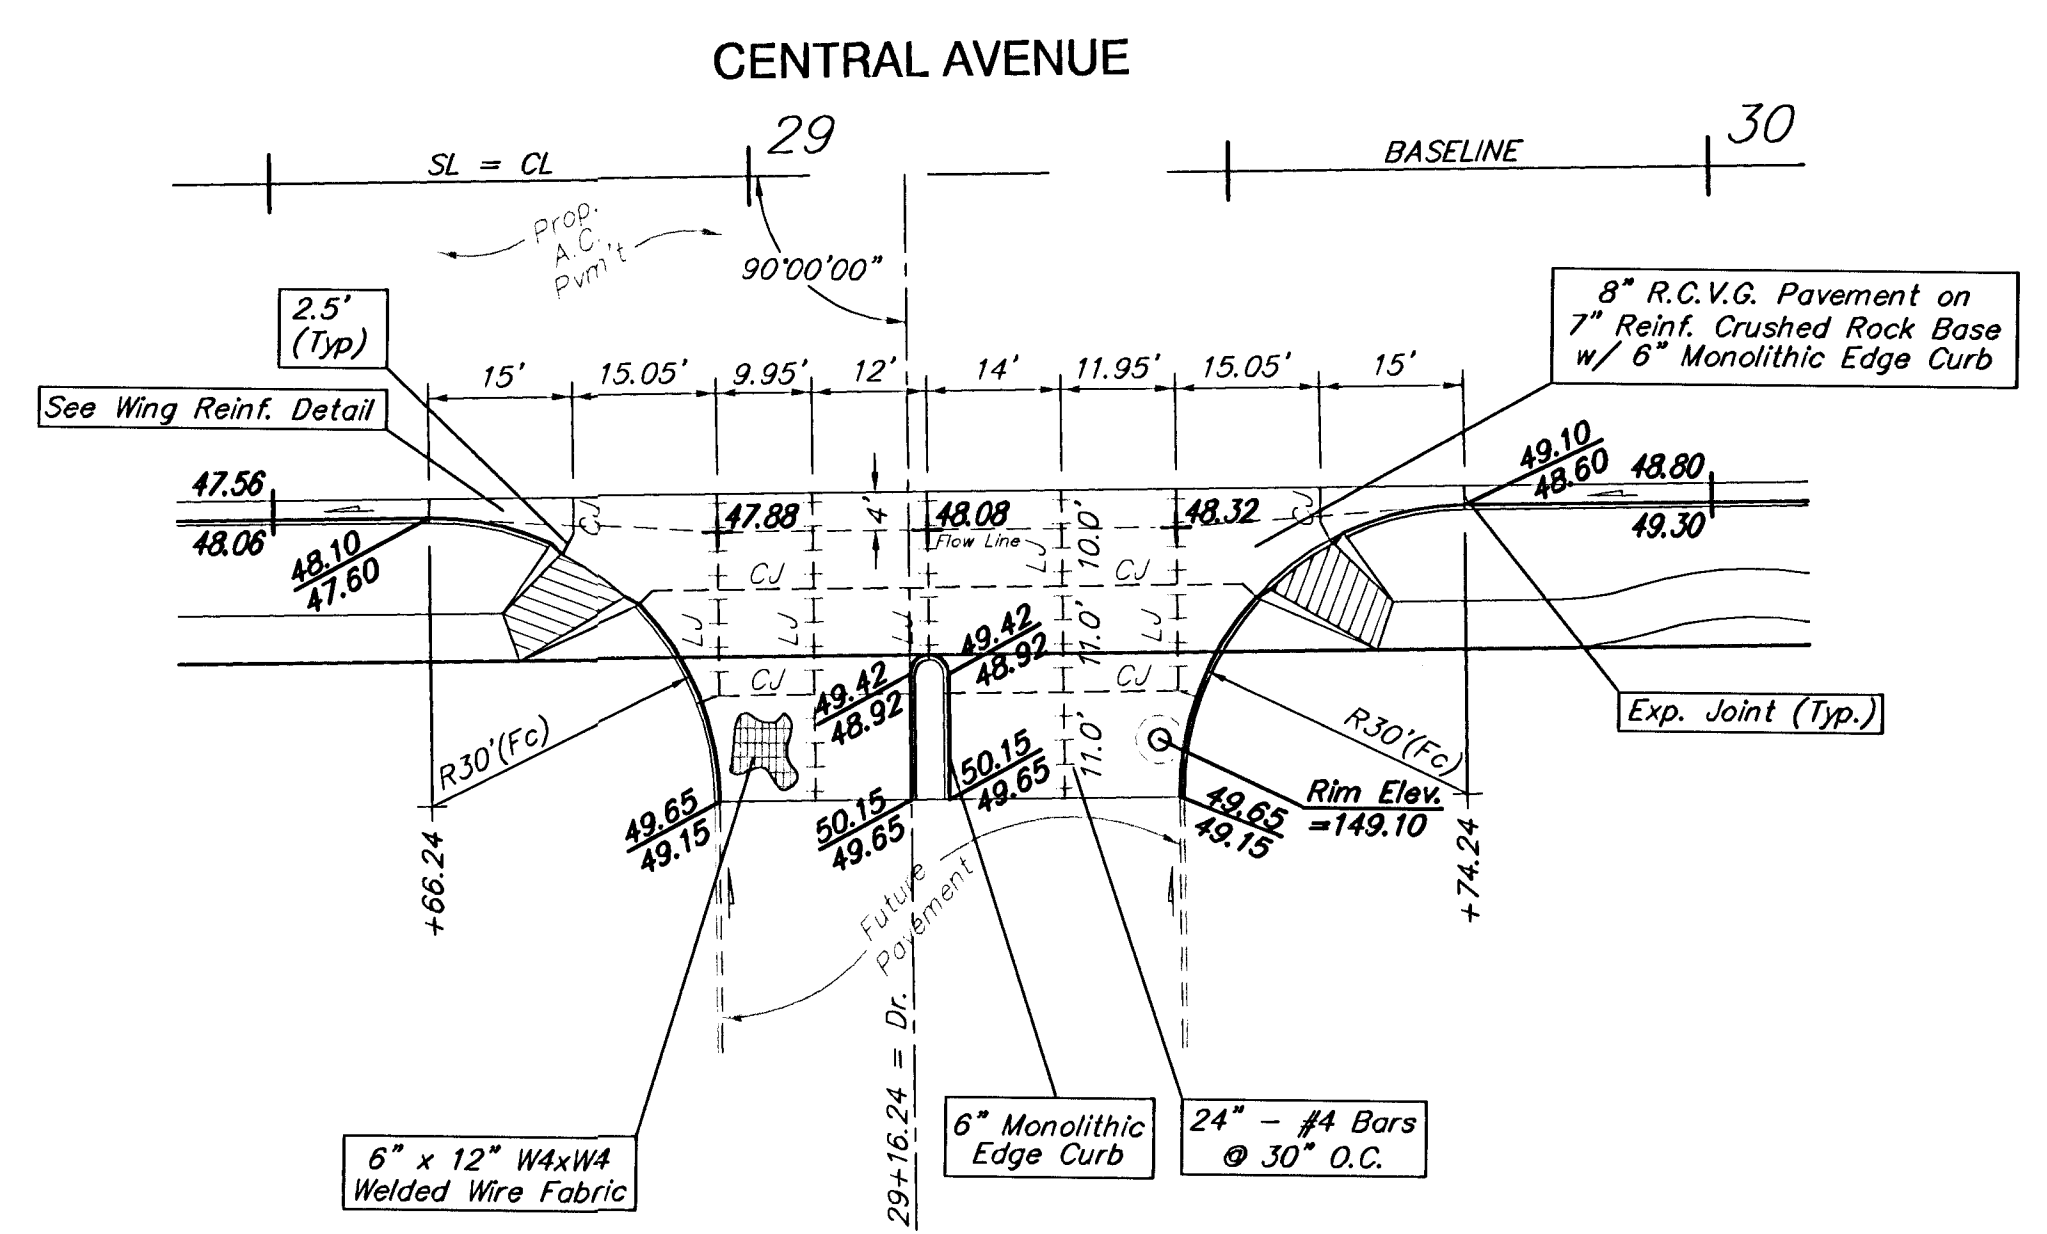

SCALE: 1" = 20'