


BENCHMARK:

BM#1 - "□" Cut at West End of Median, SE of Central Avenue & Tyler Road, 5.92± South and 47.85± East of Centerline of Both. Sta. 10+47.85 Elev. = 145.75 (City Datum)

LEGEND

- Light Pole
- Power Pole
- Guard Post
- ⊕ Traffic Sign
- ⊕ Pedestrian Signal
- ⊕ Service Box
- ⊕ Controller
- ⊕ Signal Head
- New Conduit
- - - Existing Conduit
- △ Junction Box

SCALE: 1" = 20'

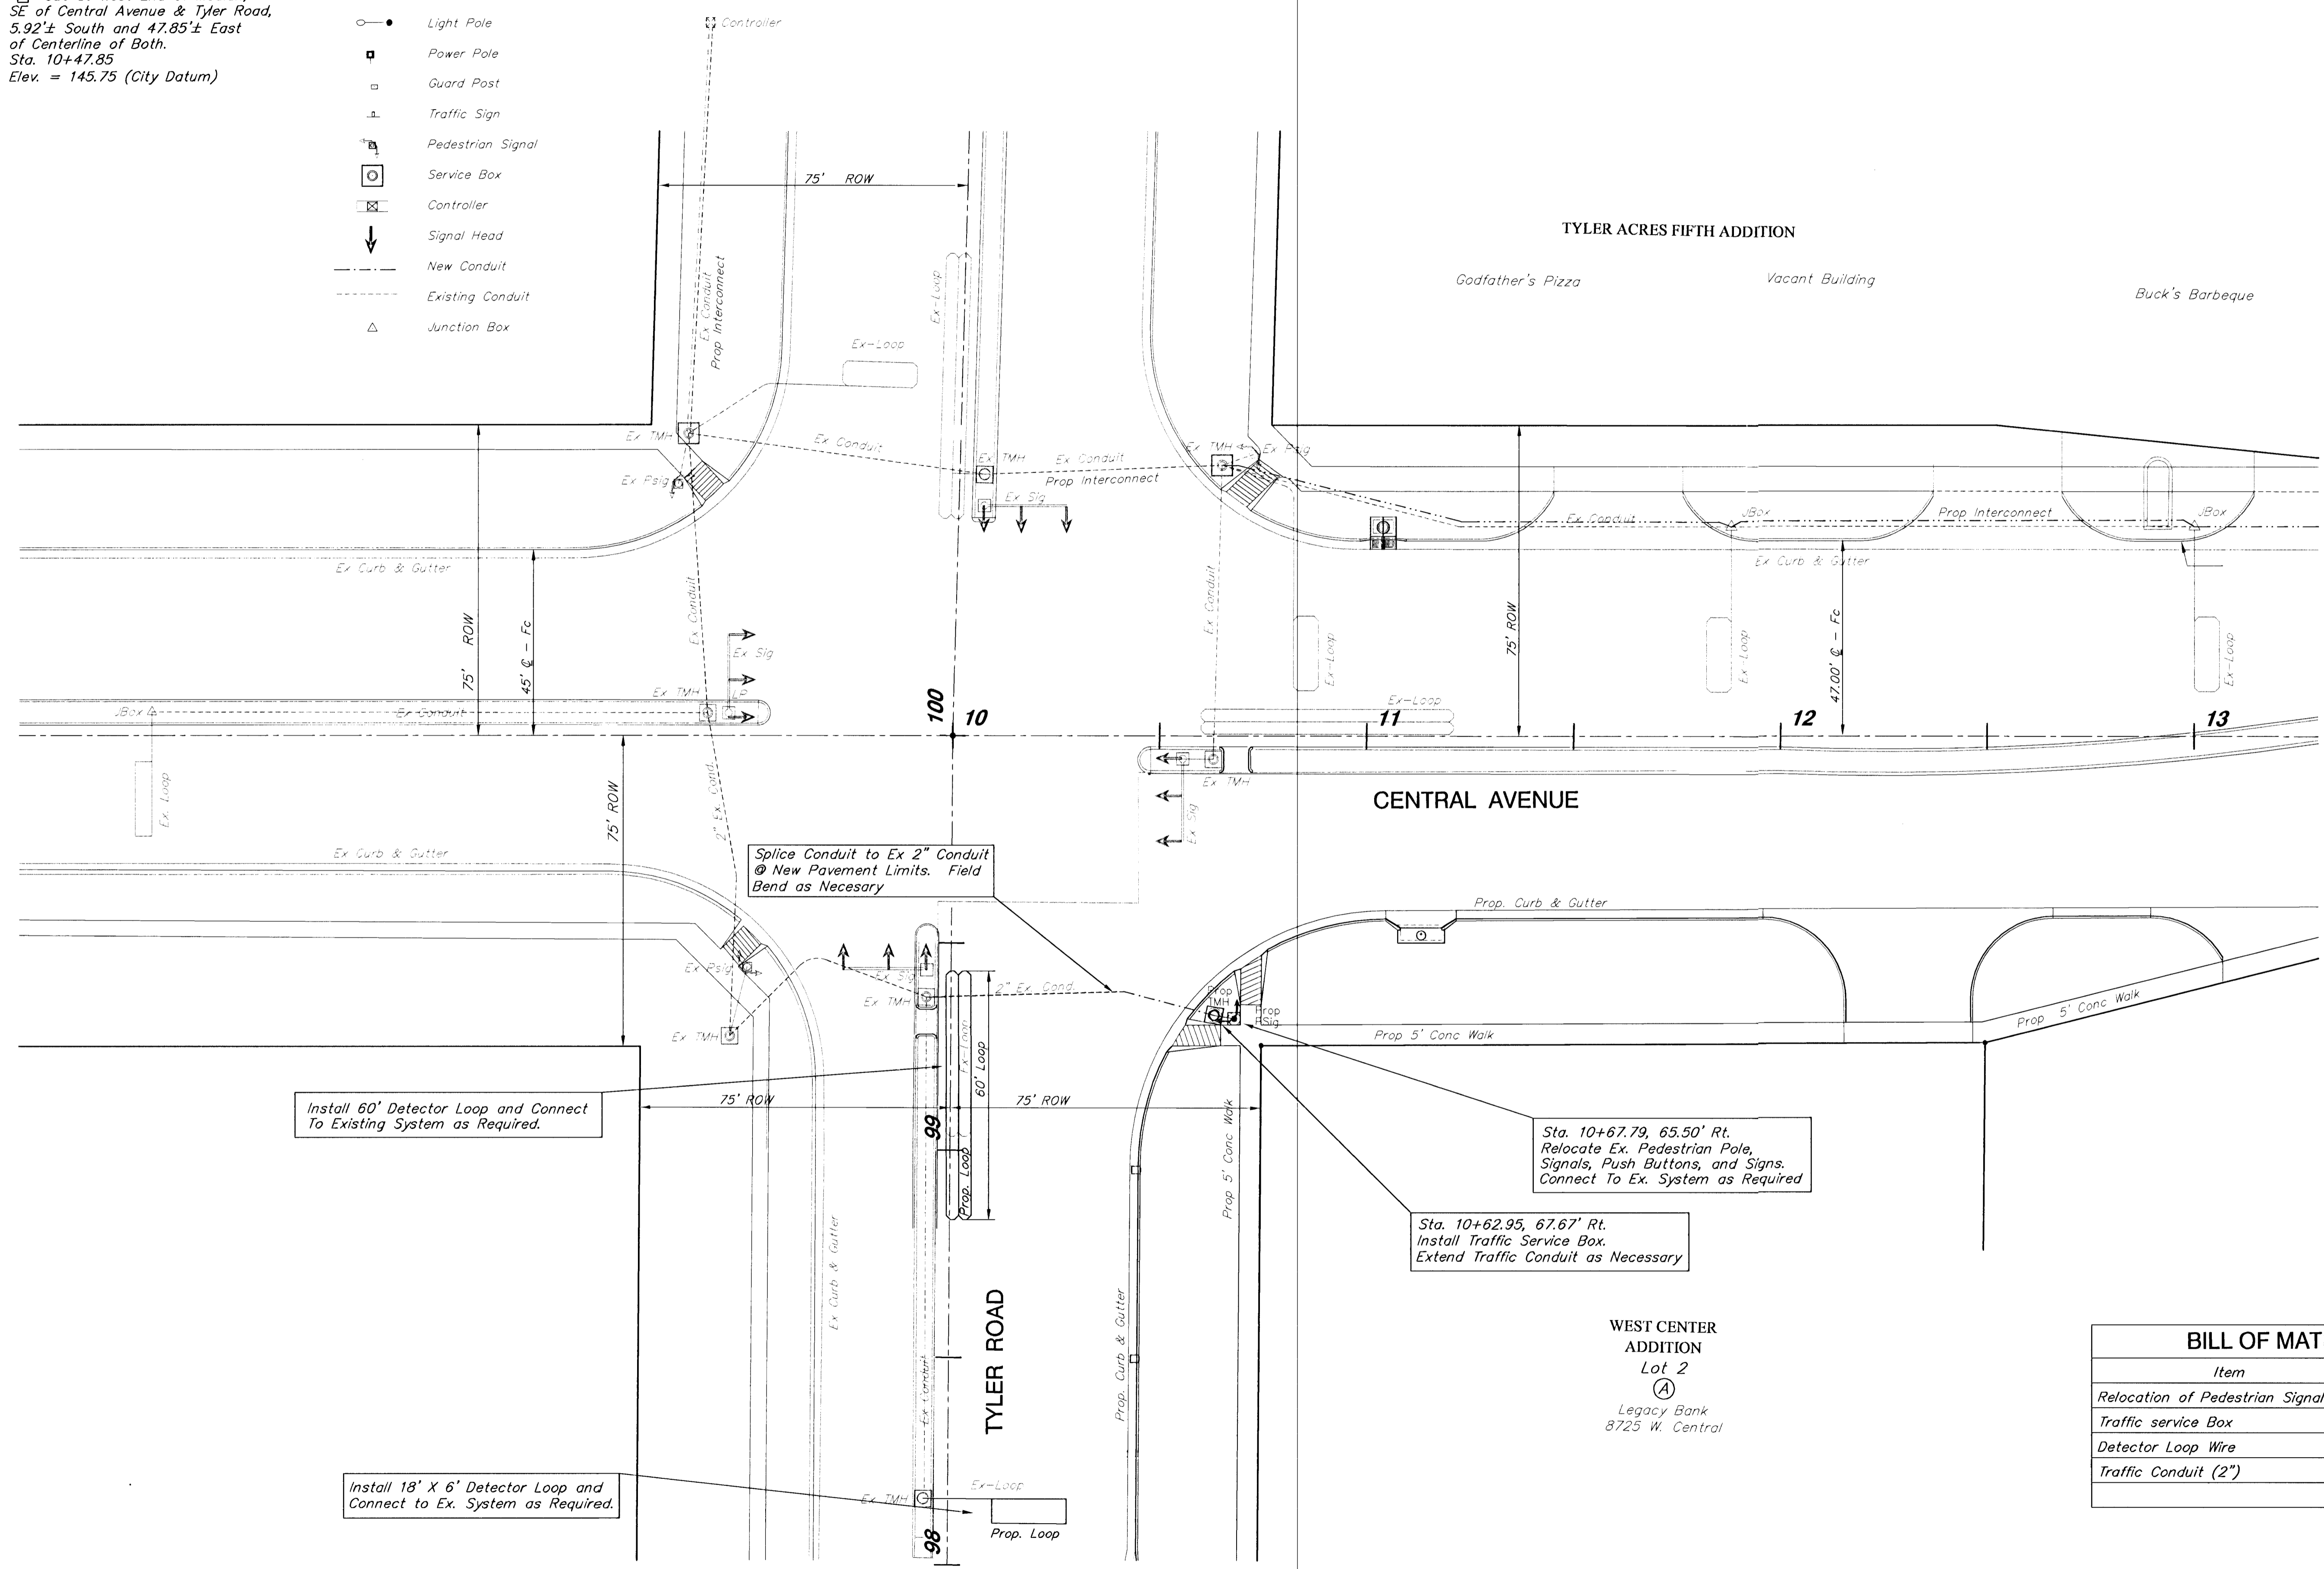

Install 60' Detector Loop and Connect To Existing System as Required.

Install 18' X 6' Detector Loop and Connect to Ex. System as Required.

CENTRAL AVENUE

TYLER ACRES FIFTH ADDITION

TYLER ROAD

Sta. 10+67.79, 65.50' Rt. Relocate Ex. Pedestrian Pole, Signals, Push Buttons, and Signs. Connect To Ex. System as Required

Sta. 10+62.95, 67.67' Rt. Install Traffic Service Box. Extend Traffic Conduit as Necessary

WEST CENTER ADDITION Lot 2 Legacy Bank 8725 W. Central

BILL OF MATERIALS

Item	Qty.
Relocation of Pedestrian Signal Poles	1
Traffic service Box	1
Detector Loop Wire	740 L.F.
Traffic Conduit (2")	23.0 L.F.