


**TYPICAL CHANNEL SECTION**

Sta. 0+00.00 to 1+28.67

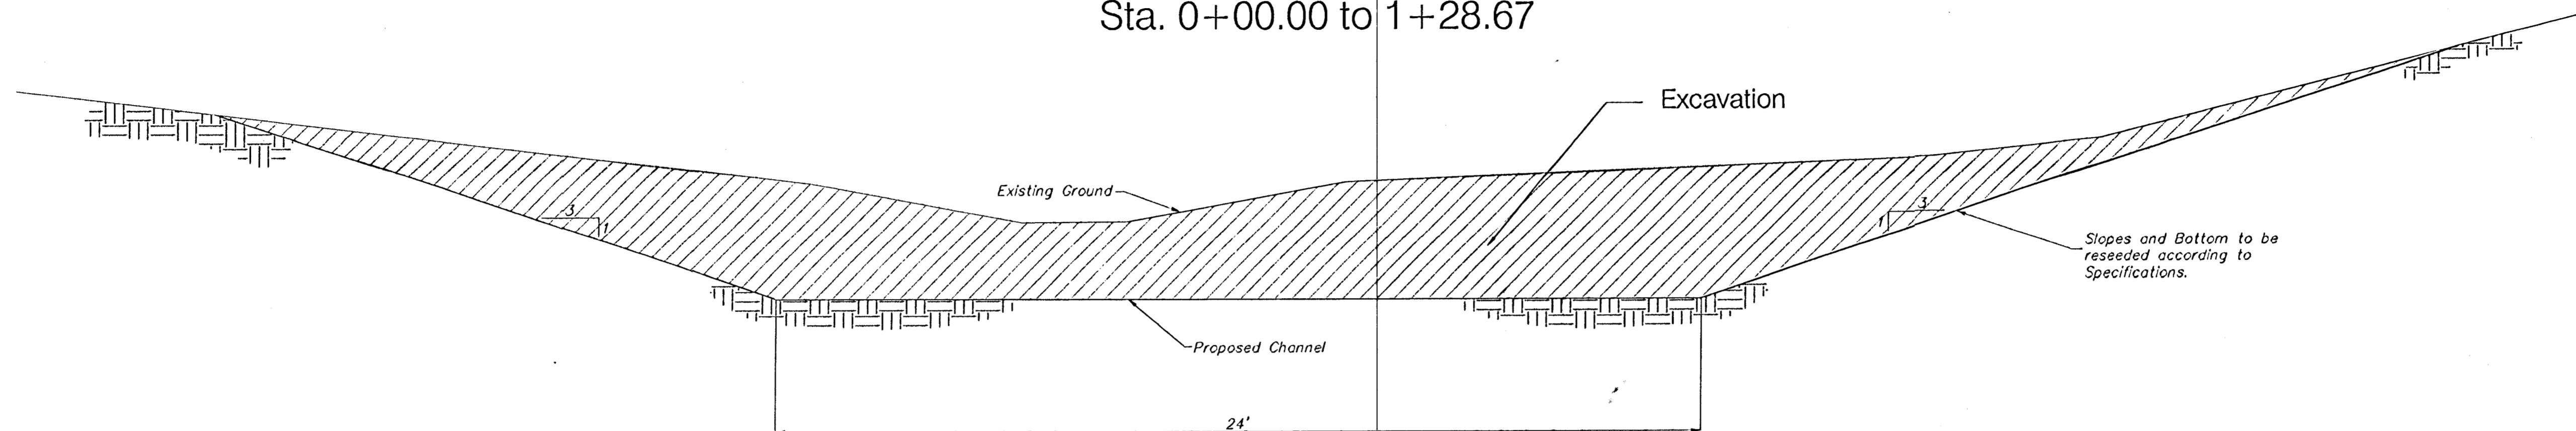


**Fence Removal \***

TYPE	LOCATION	LENGTH	REPLACE OR RESET
4' Chain Link	West Side of KTA	50'	Reset Existing
8' Coated Galv. Chain Link	East Side of KTA	92'	Replace w/ 4' Galv. Chain Link
8' Galv. Chain Link	South of Boeing	250'	Realign North of Channel (See Plan)

\* = For Information Only

**TYPICAL CHANNEL SECTION**

Sta. 1+28.67 to 11+29.87

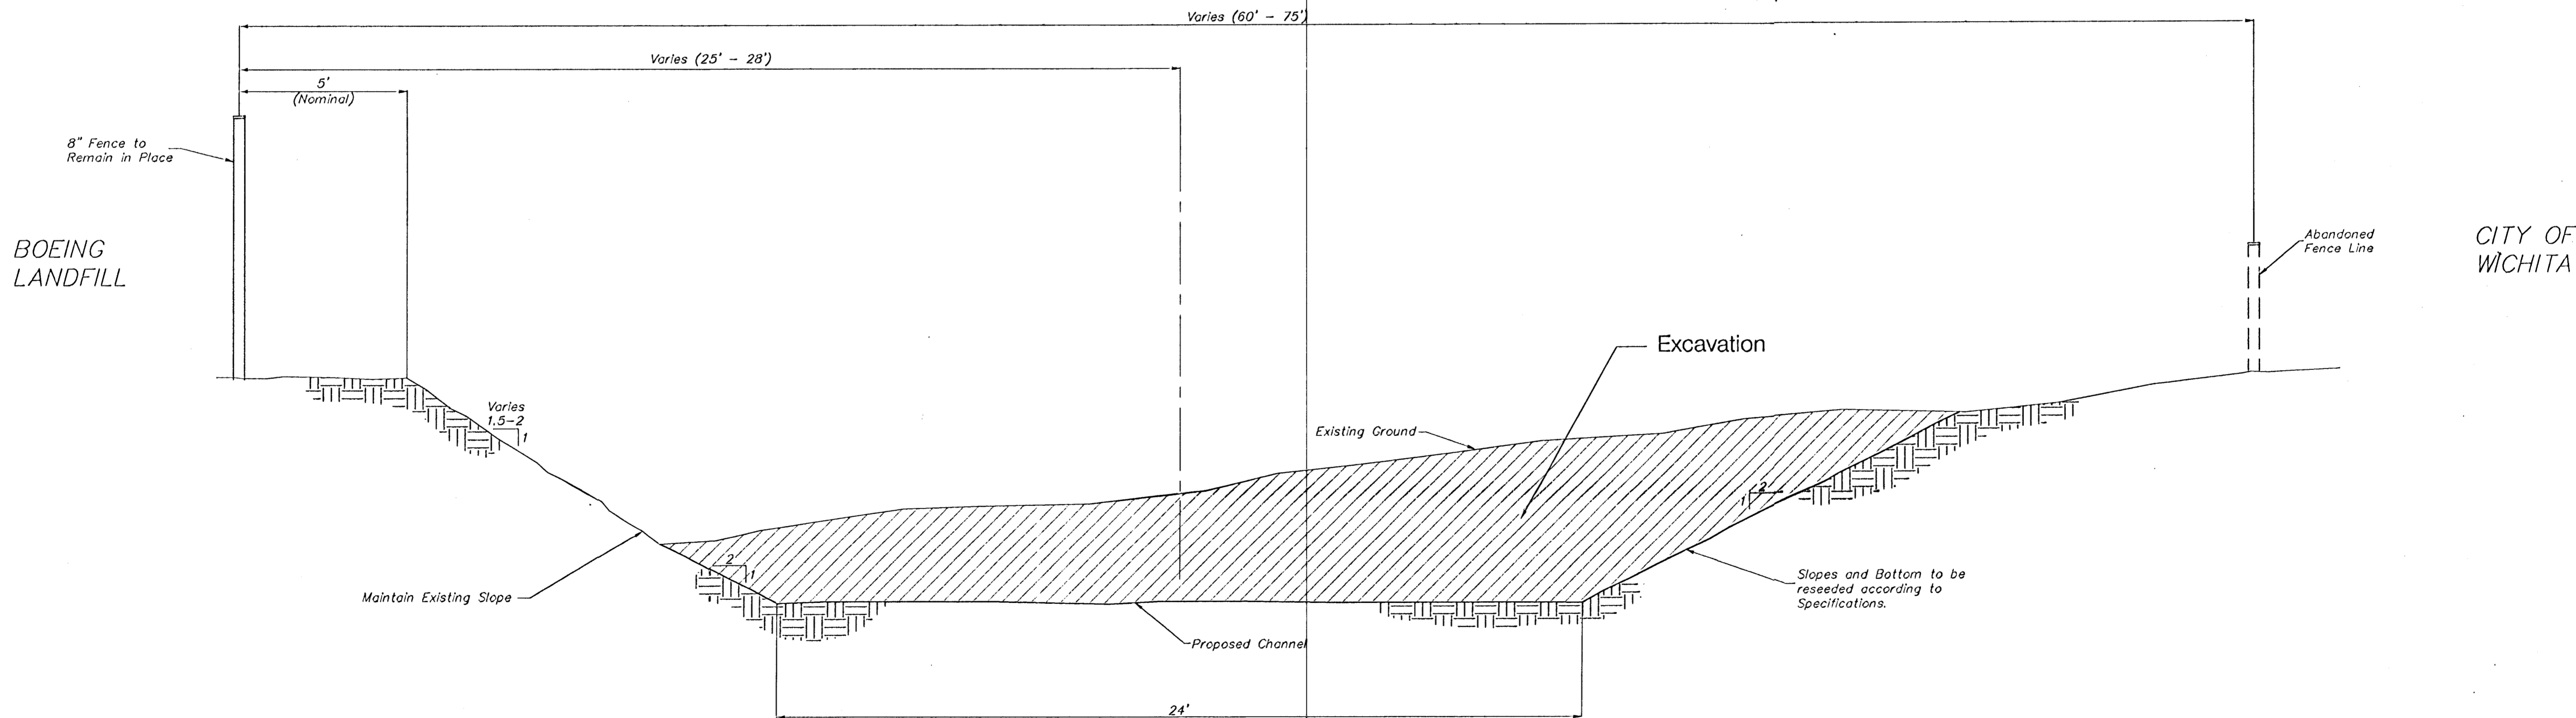

PROJECT NUMBER 472-76-245-83324		SHEET NAME Typsec01		ENGINEERING DIRECTORY FA\Hydraulic\KTA		CAPITAL IMPROVEMENT PROJECT 24' DRAINAGE CHANNEL TYPICAL SECTIONS		<b>MID BAUGHMAN COMPANY, P.A.</b> ENGINEERING, SURVEYING, & PLANNING 318-282-7271 • 315 ELLIS • WICHITA, KANSAS 67211	SHEET 8 OF 36
DESIGN TPV	DRAWN KWR	APPROVED JFB	DATE FEB 2001	SCALE NONE	BAUGHMAN NO 99-09-E453	HYDRAULIC AVENUE PAVING - INCIDENTAL DRAINAGE IMPROVEMENTS - PHASE 1			