

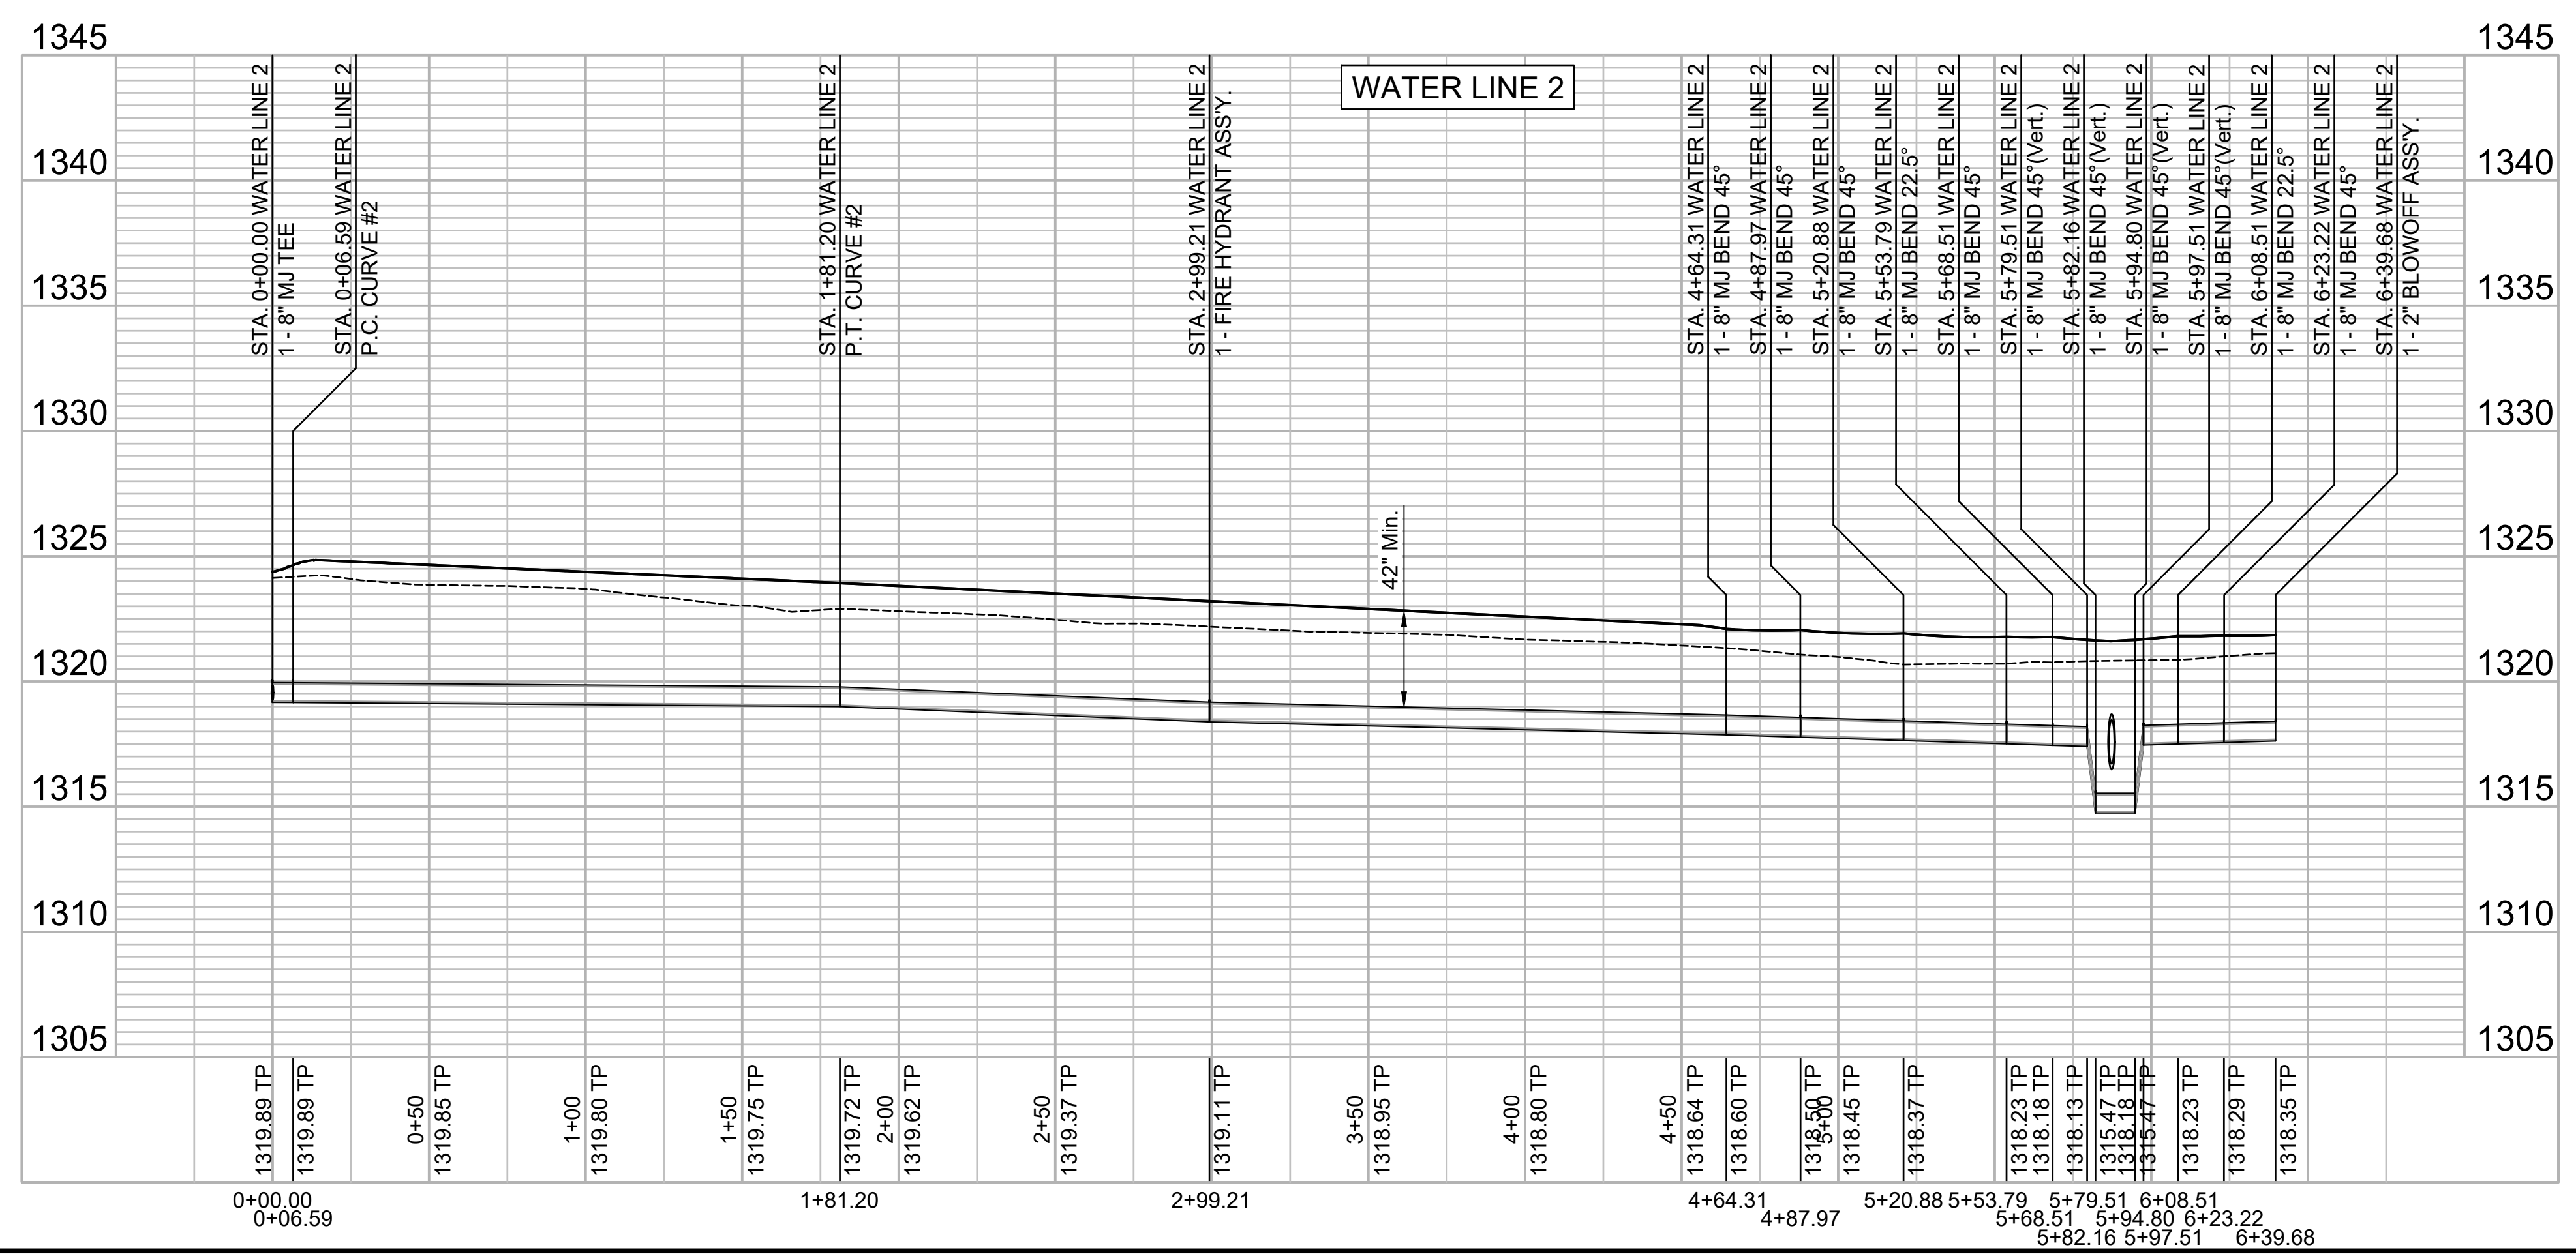



File: L:\2020\20T41005 - Clear Creek Ph 6\Drawings\C3D\WATER\WATER LINE 2 (1).dwg Last Save: 12/22/2020 4:59 PM Last saved by: CDJurey  
 Last plotted by: Jurey, Caleb D. Plot Date: 1/4/2021 10:01 AM Plotter Used: None


Clear Creek  
Fourth Addition

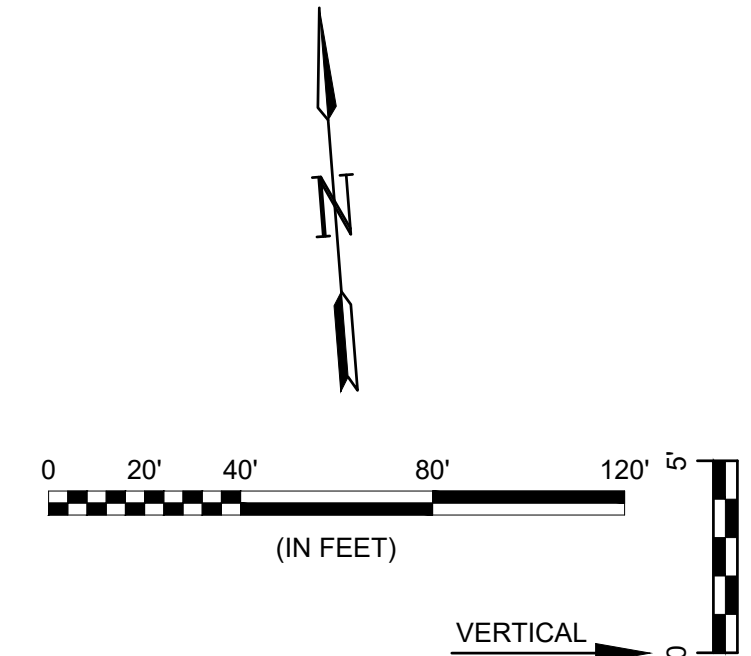

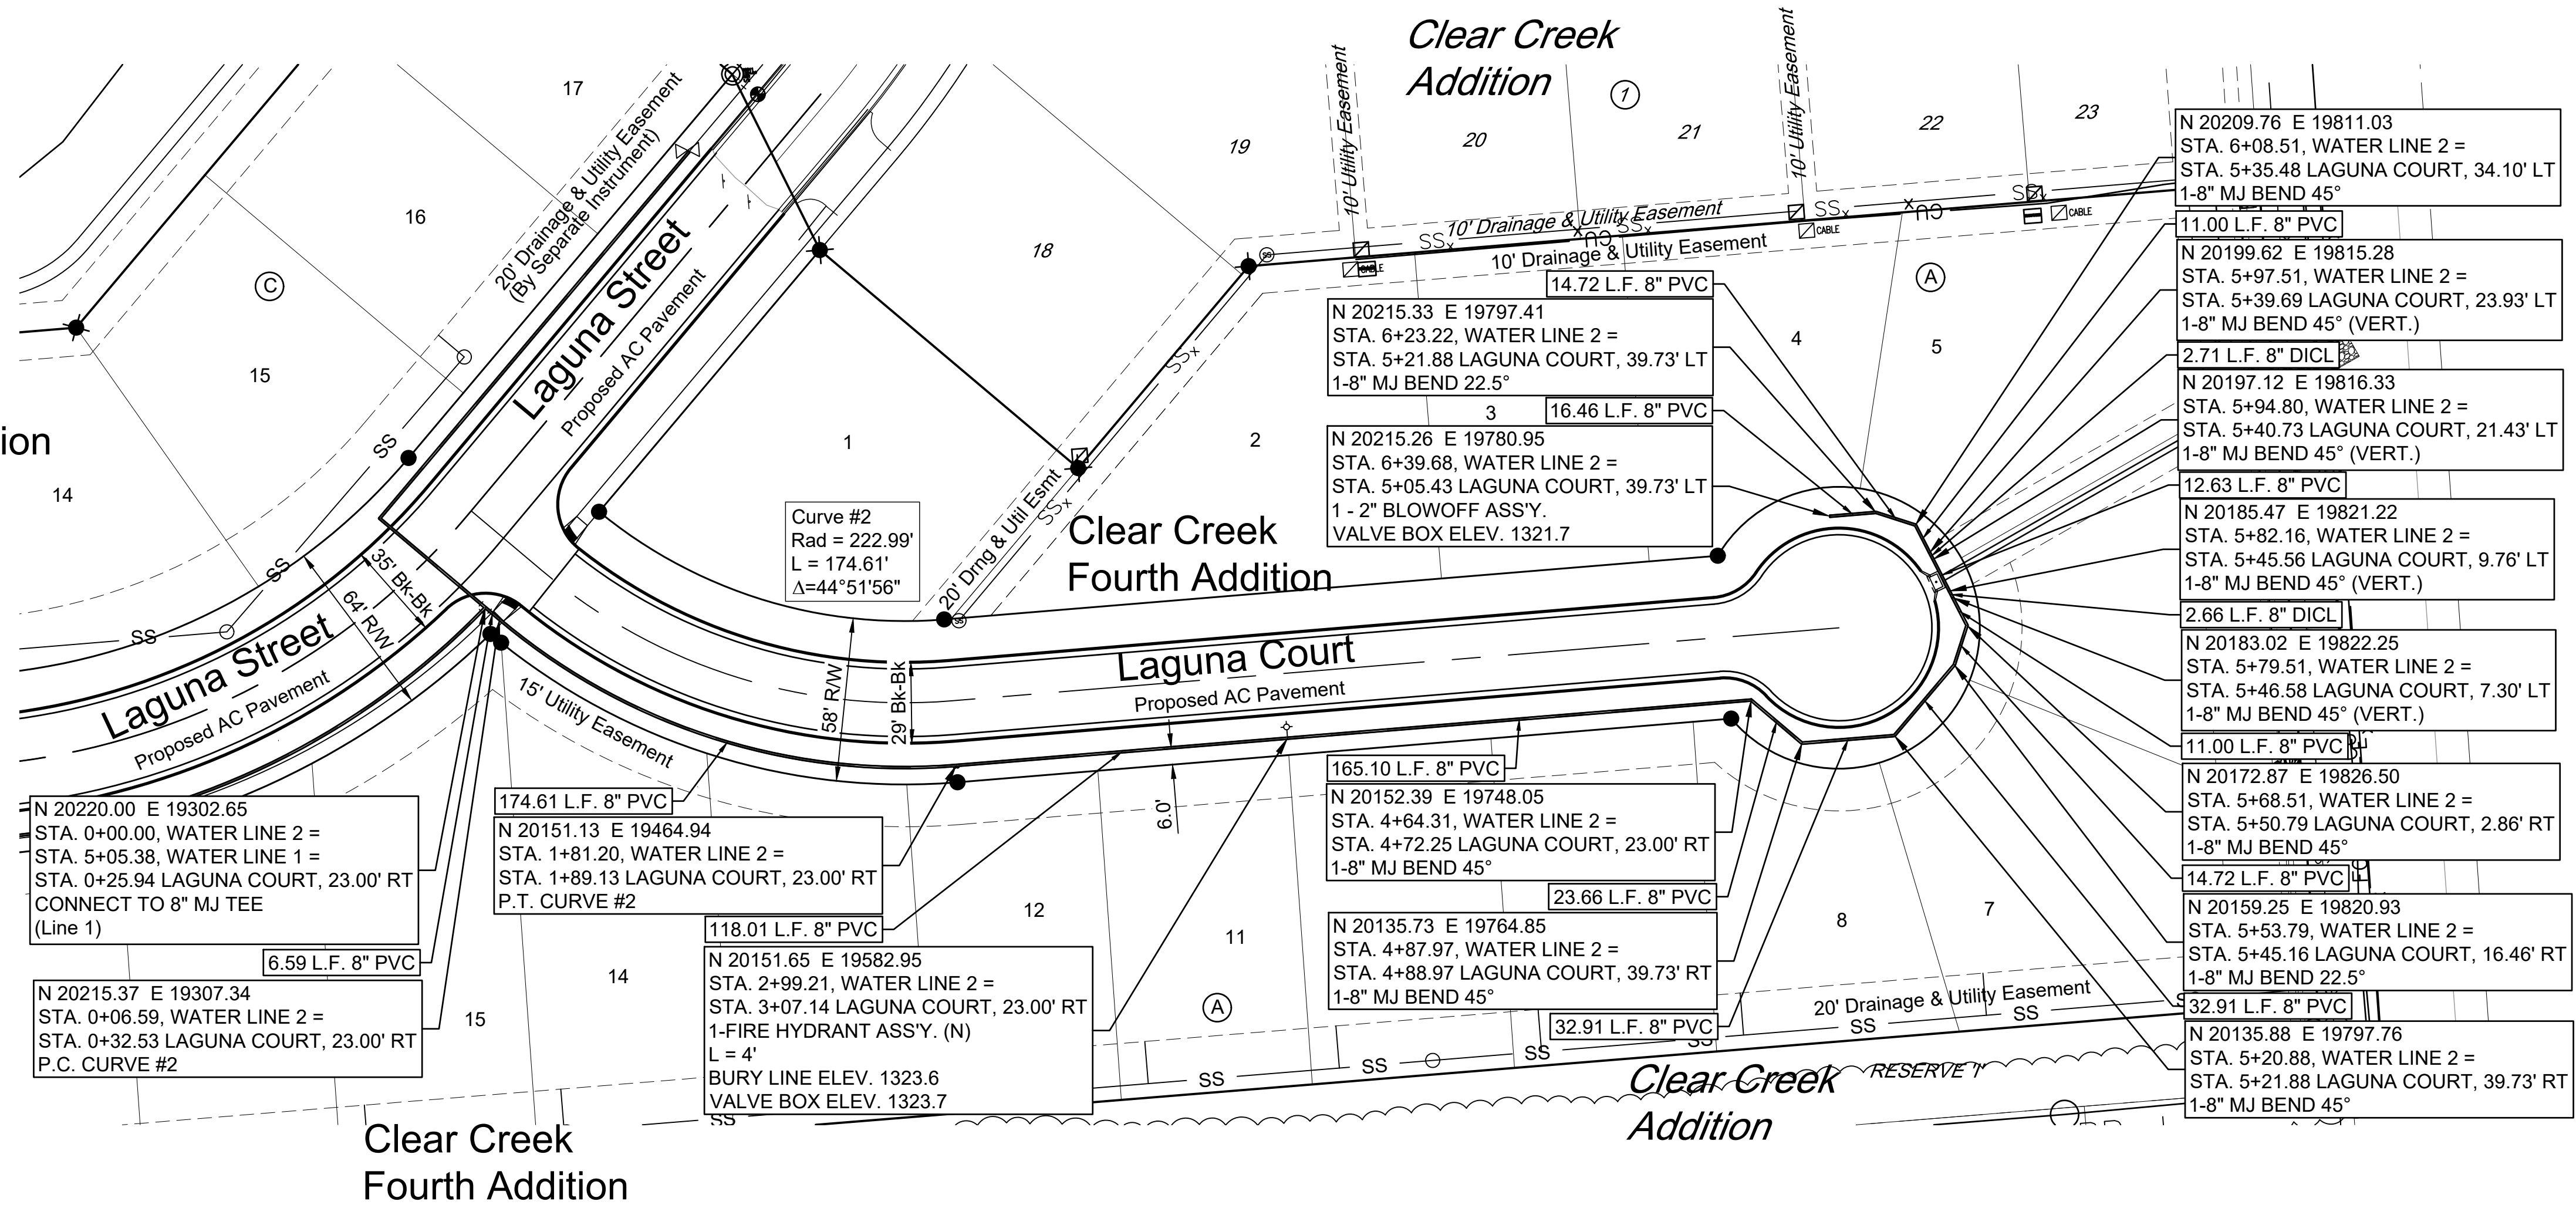


**GARVER**

© 2020 GARVER, LLC  
 THIS DOCUMENT, ALONG WITH THE IDEAS AND DESIGNS CONVEYED HEREIN, SHALL BE CONSIDERED INSTRUMENTS OF PROFESSIONAL SERVICE AND ARE PROPERTY OF GARVER, LLC. ANY USE, REPRODUCTION, OR DISTRIBUTION OF THIS DOCUMENT, ALONG WITH THE IDEAS AND DESIGNS CONTAINED HEREIN, IS PROHIBITED UNLESS AUTHORIZED IN WRITING BY GARVER, LLC OR EXPLICITLY ALLOWED IN THE GOVERNING PROFESSIONAL SERVICES AGREEMENT FOR THIS WORK.

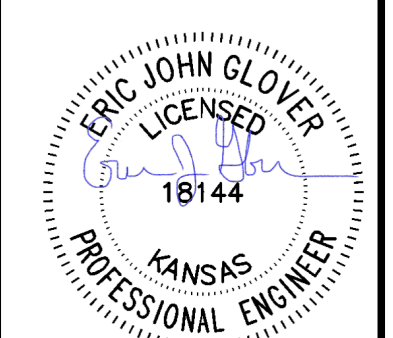

**ERIC JOHN GLOVER**  
 LICENSED  
 18144  
 KANSAS  
 PROFESSIONAL ENGINEER  
 Digitally Signed 01/04/2021

REV.	DATE	DESCRIPTION	BY



**CITY OF WICHITA**  
 WICHITA, KANSAS

**CLEAR CREEK ADDITION**  
**WATER LINE**

**WATER LINE 2**

JOB NO.: 20T41005  
 DATE: OCT 2020  
 DESIGNED BY: EJG  
 DRAWN BY: CDJ

BAR IS ONE INCH ON ORIGINAL DRAWING  
 IF NOT ONE INCH ON THIS SHEET, ADJUST SCALES ACCORDINGLY.

DRAWING NUMBER  
 -----

SHEET NUMBER **4** OF **12**