


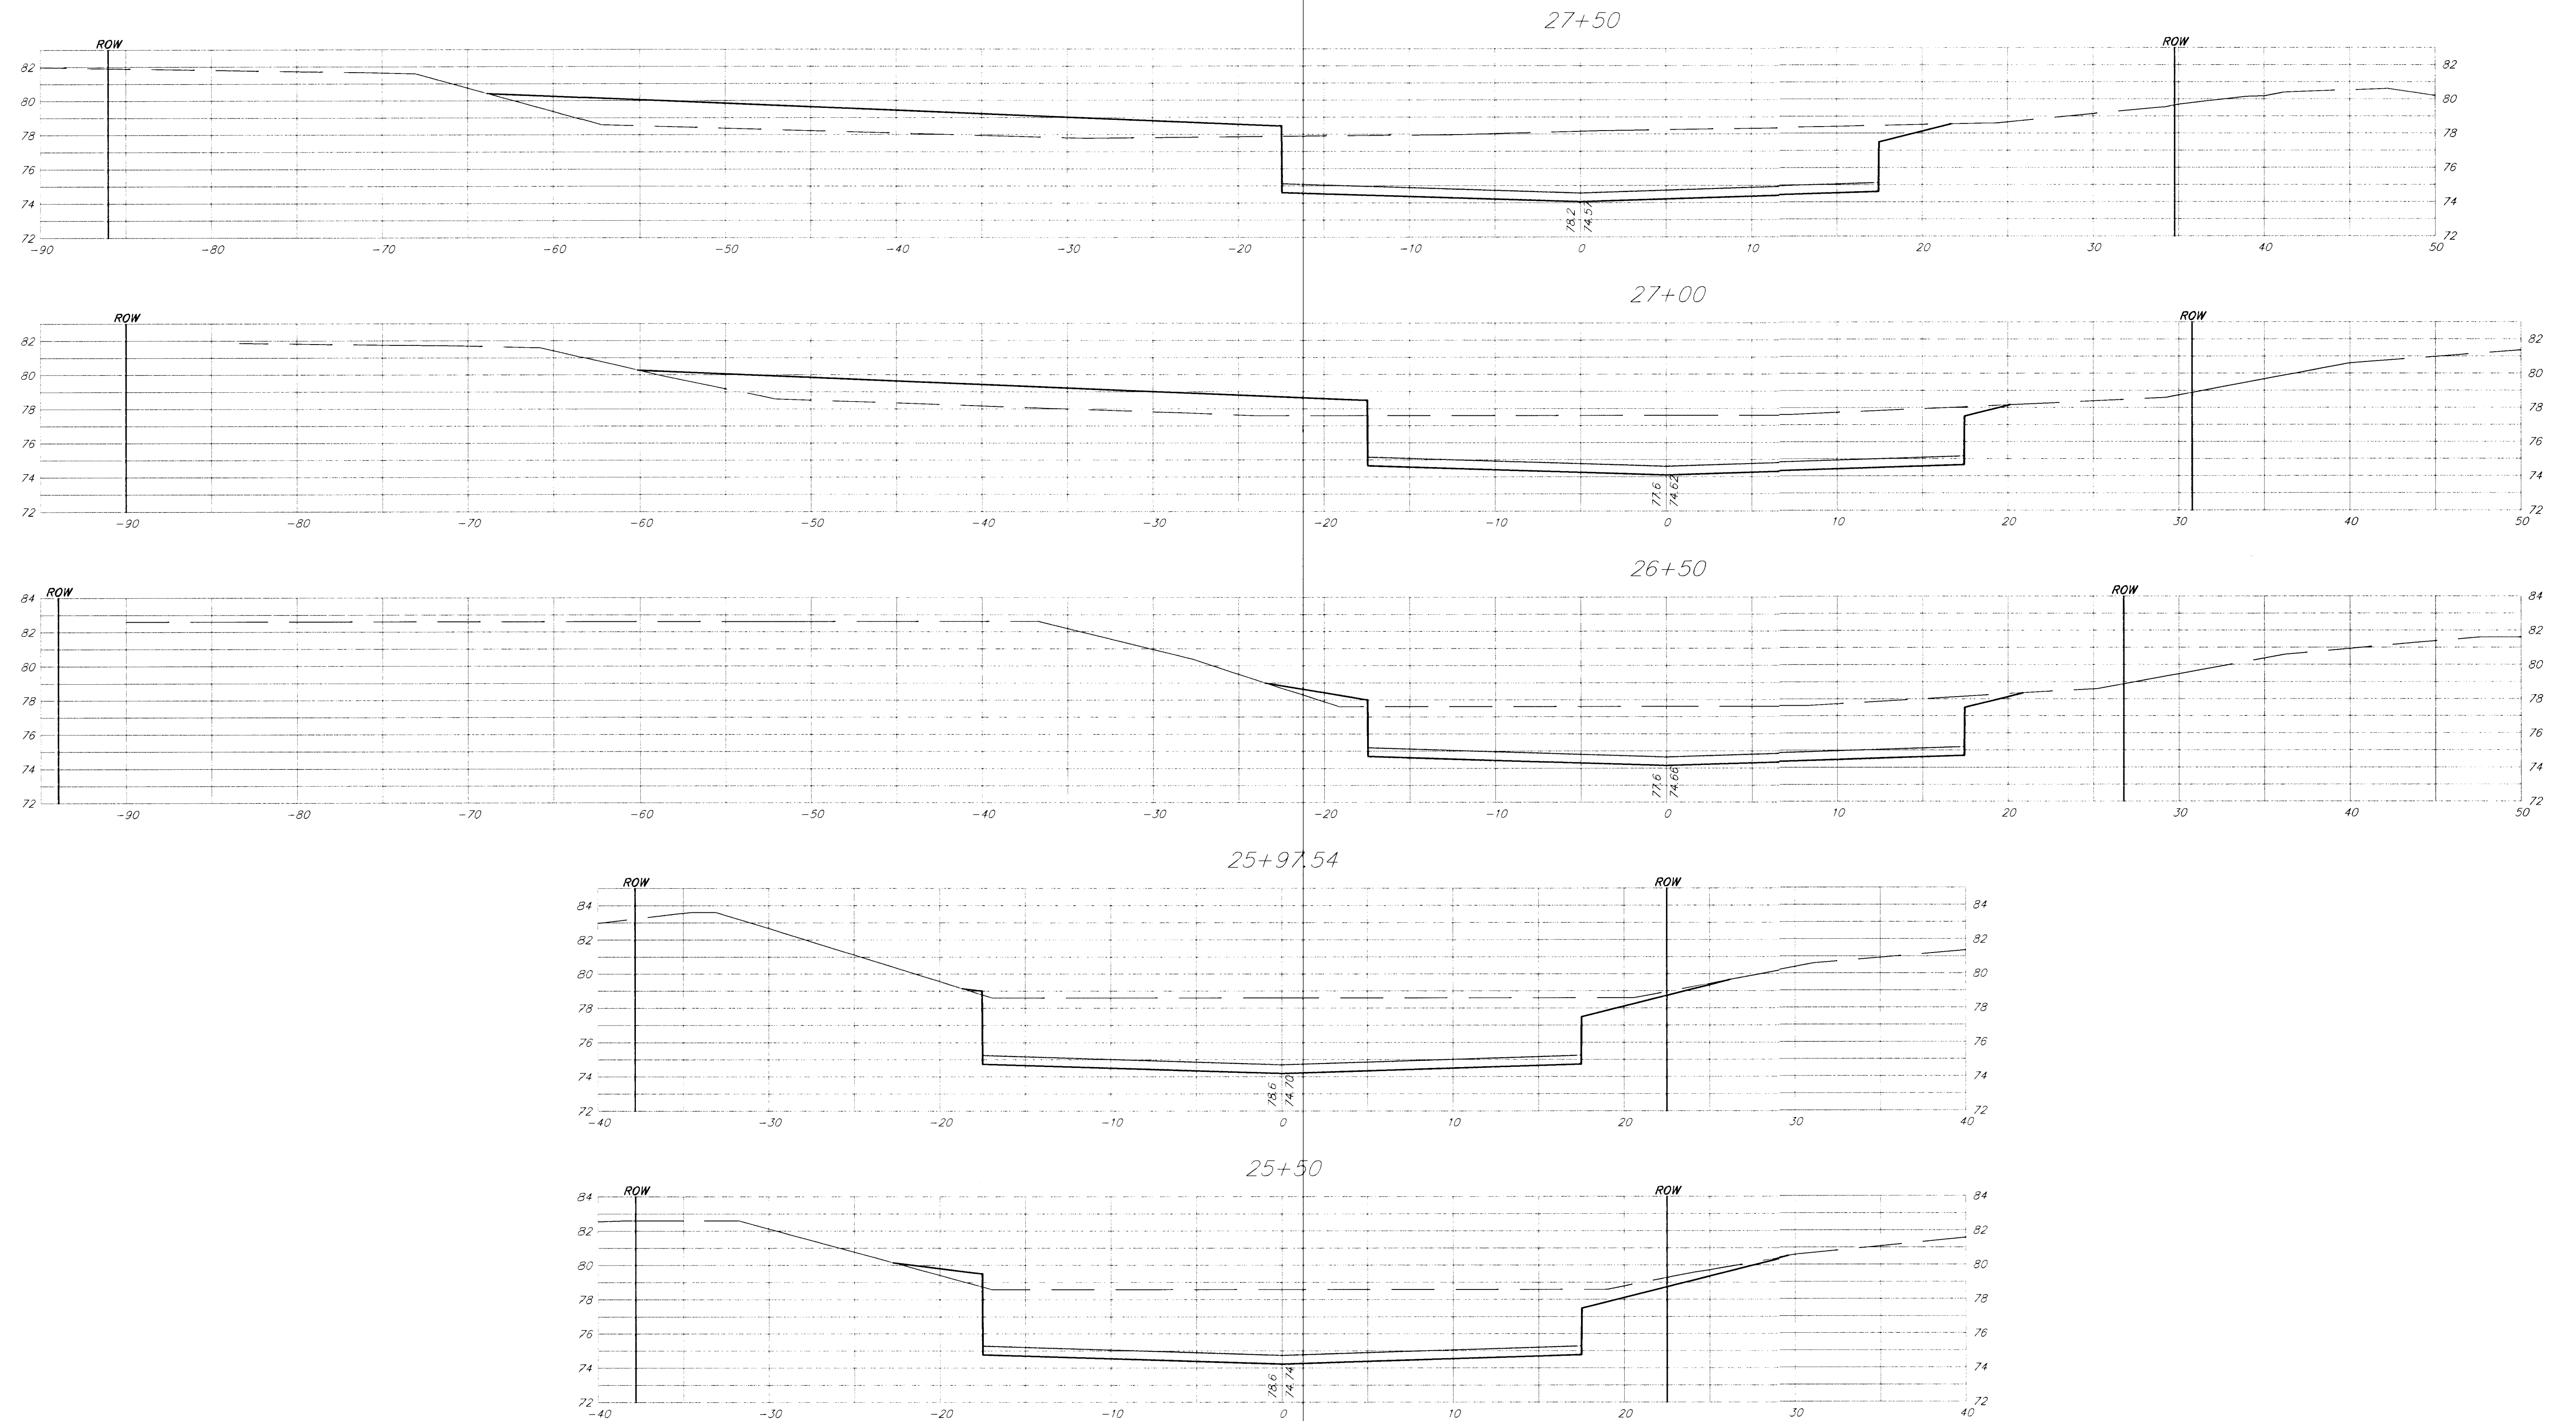

PROJECT NUMBER 472-76-245-83324		SHEET NAME XSEC08		ENGINEERING DIRECTORY F:\Hydraulic\Pond	
DESIGN TPV/JFB	DRAWN TPV	APPROVED JFB	DATE Sept 2001	SCALE 1:5	BAUGHMAN NO 99-09-E453
CAPITAL IMPROVEMENT PROJECT RCBC & CHANNEL CROSS SECTIONS HYDRAULIC AVENUE PAVING - INCIDENTAL DRAINAGE PROJECT - PHASE 2					
BAUGHMAN COMPANY, P.A. ENGINEERING, SURVEYING, & PLANNING 316-262-7271 • 315 ELLIS • WICHITA, KANSAS 67211					SHEET 38 OF 47