


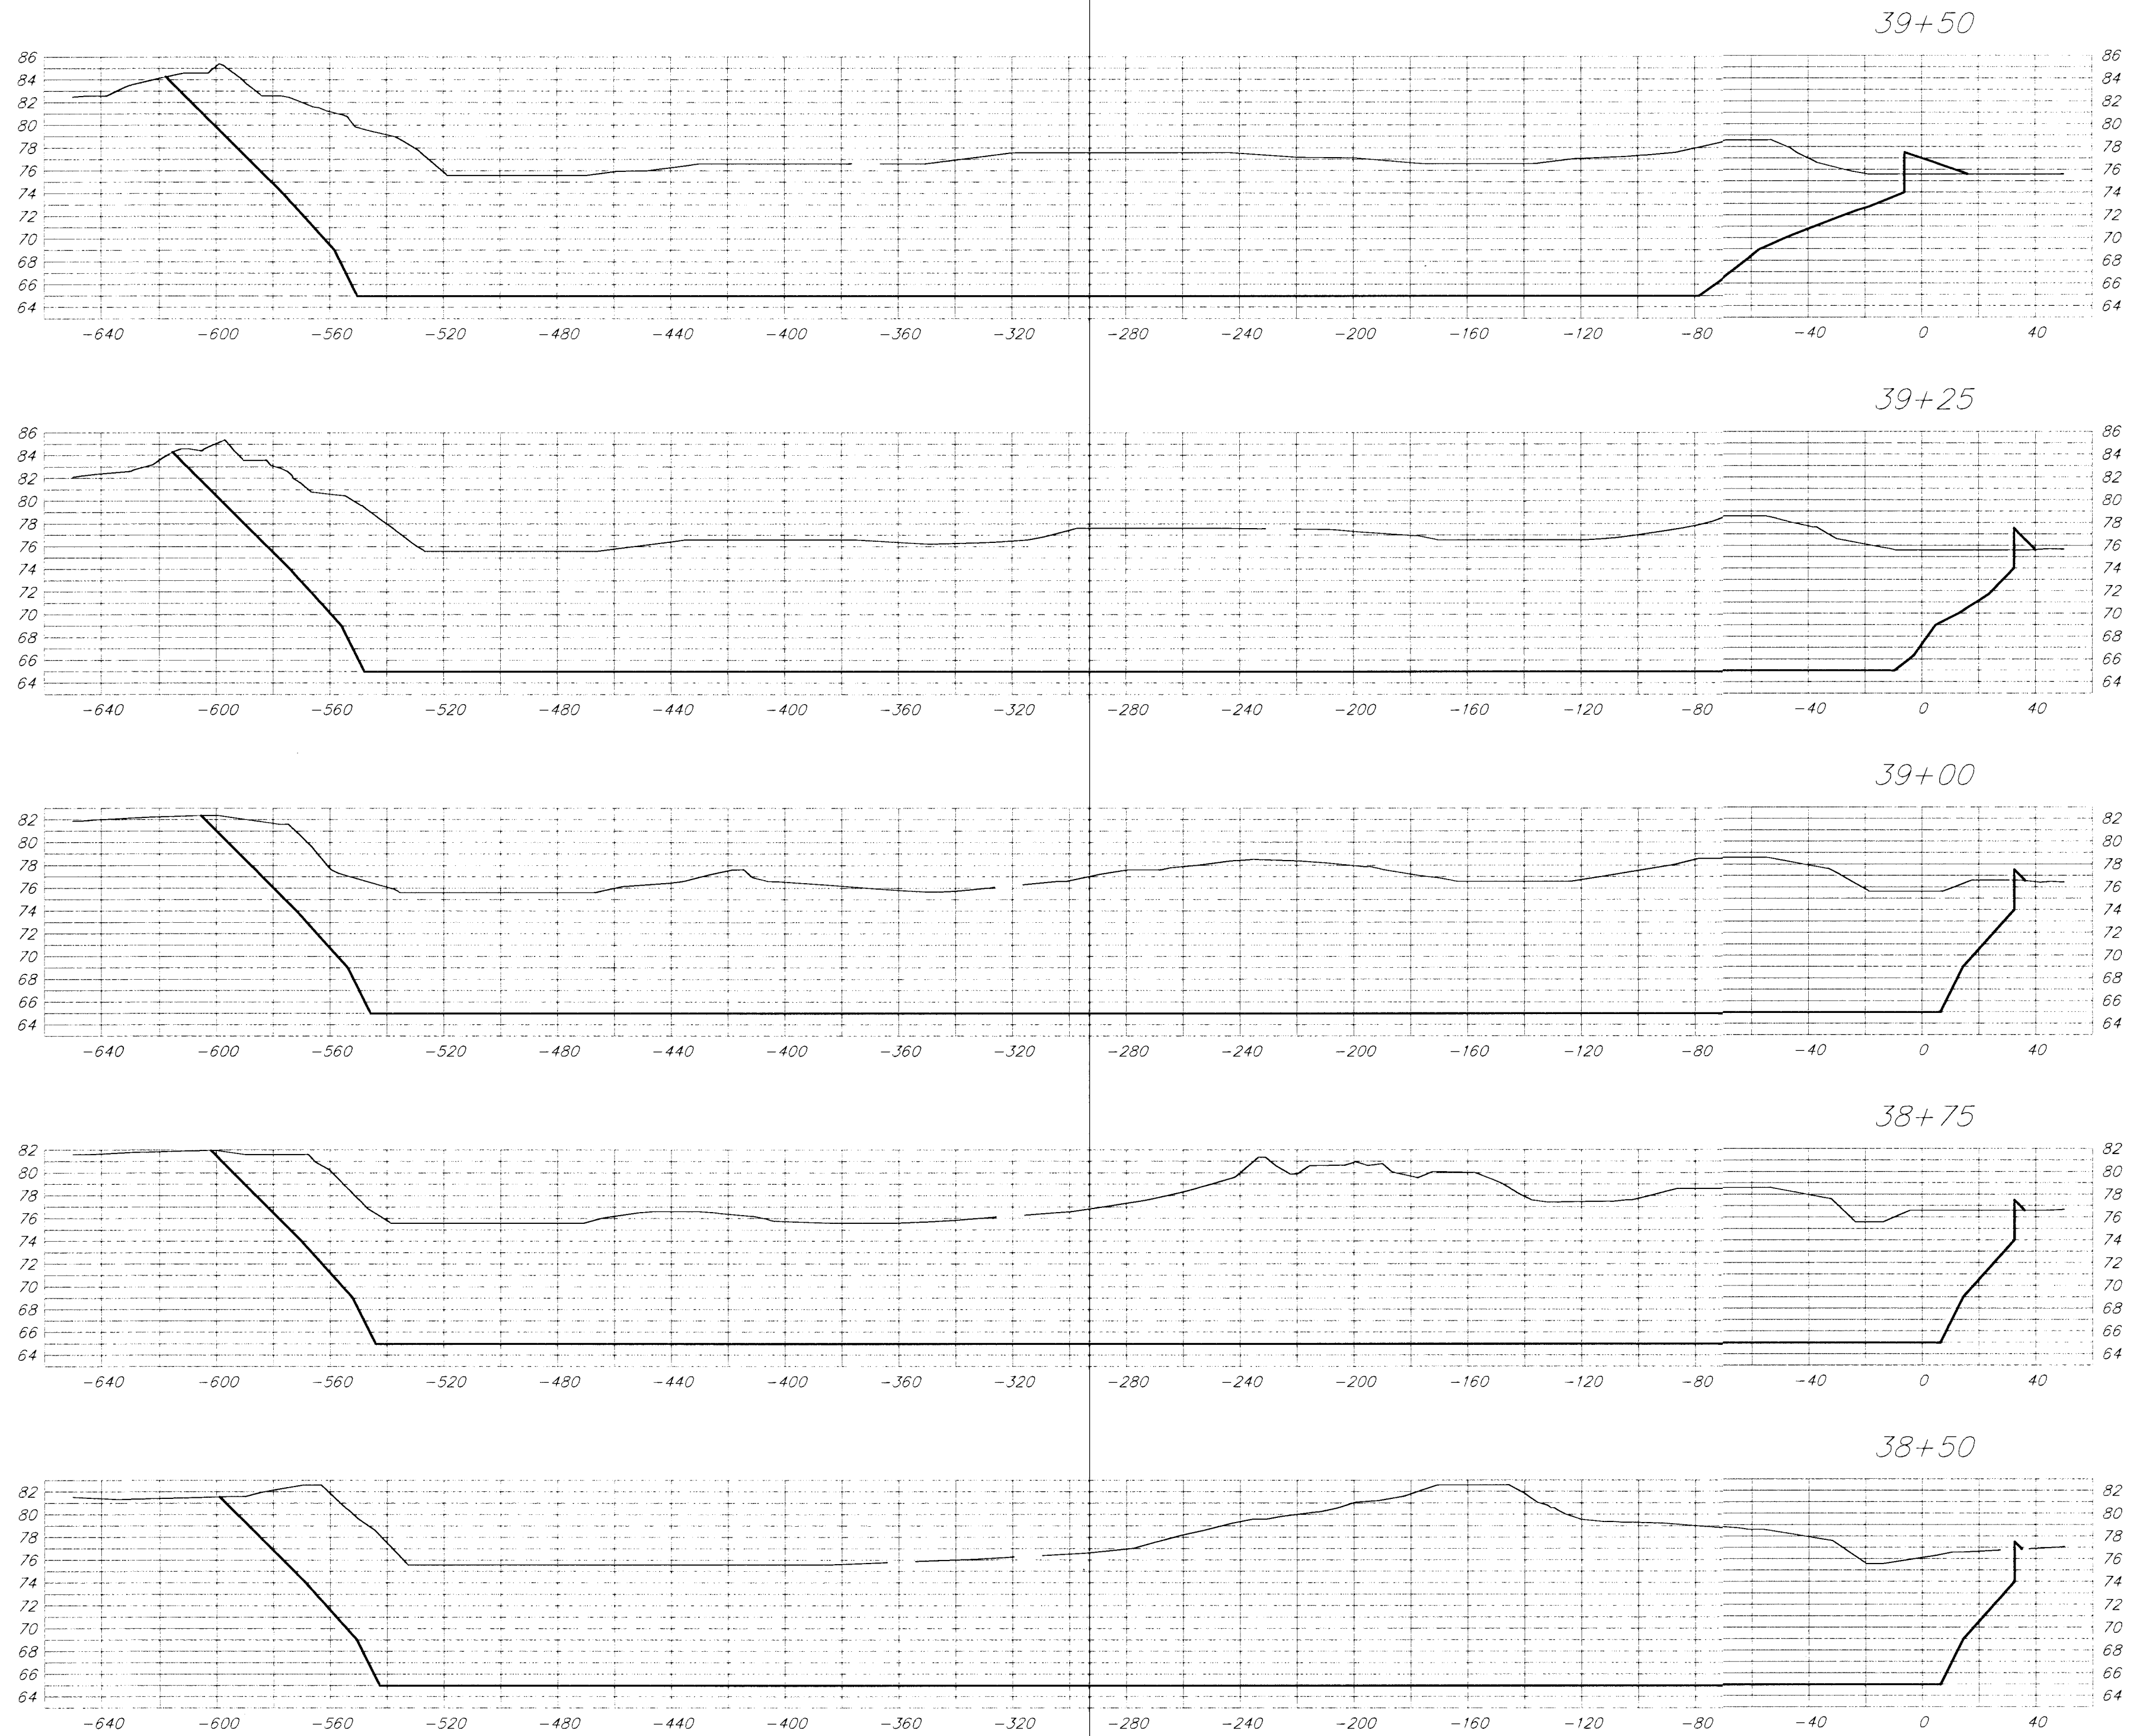

PROJECT NUMBER 472-76-245-83324			SHEET NAME PXSEC04		ENGINEERING DIRECTORY F:\Hydraulic\Pond	
DESIGN TPV/JFB	DRAWN TPV	APPROVED JFB	DATE Sept 2001	SCALE 1:40H, 1:10V	BAUGHMAN NO 99-09-E453	

CAPITAL IMPROVEMENT PROJECT
POND CROSS SECTIONS
HYDRAULIC AVENUE PAVING - INCIDENTAL DRAINAGE PROJECT - PHASE 2

BAUGHMAN COMPANY, P.A.
ENGINEERING, SURVEYING, & PLANNING
318-282-7271 • 315 ELLIS • WICHITA, KANSAS 67211

SHEET
46
OF
47