
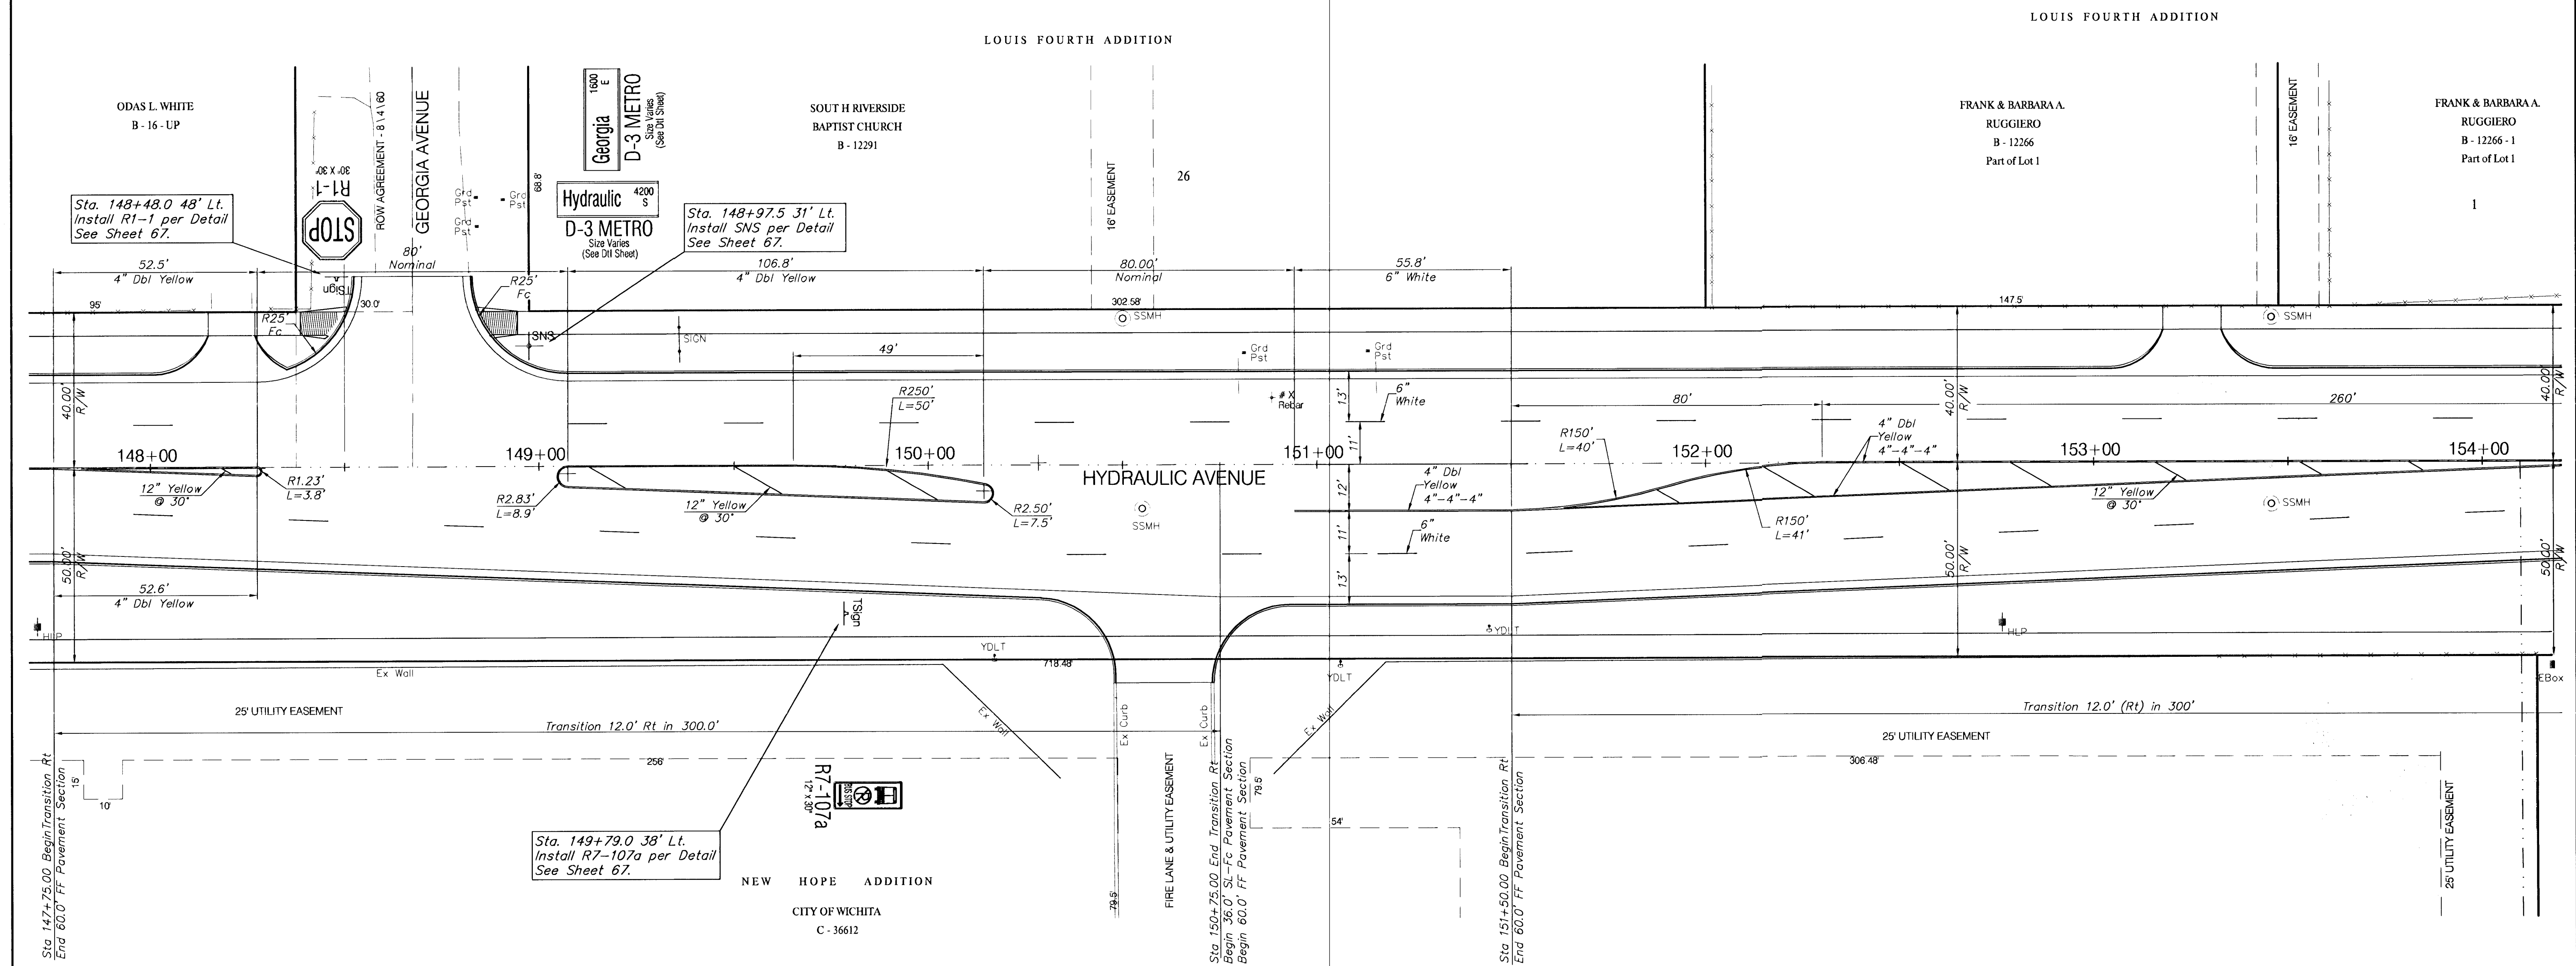


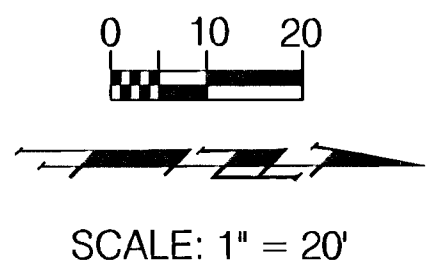

PROJECT NUMBER 472-76-245-83324			SHEET NAME MARK06		ENGINEERING DIRECTORY F:\Eng\Hydraulic\Traffic		CAPITAL IMPROVEMENT PROJECT PAVEMENT MARKING PLAN HYDRAULIC AVENUE PAVING - 47TH STREET SOUTH TO MACARTHUR ROAD			 BAUGHMAN COMPANY, P.A. ENGINEERING, SURVEYING, & PLANNING 318-262-7271 • 315 ELLIS • WICHITA, KANSAS 67211			SHEET 62 OF 102
DESIGN JFB	DRAWN STAFF	APPROVED JFB	DATE Sept. 2002	SCALE Noted	BAUGHMAN NO 99-09-E450								