
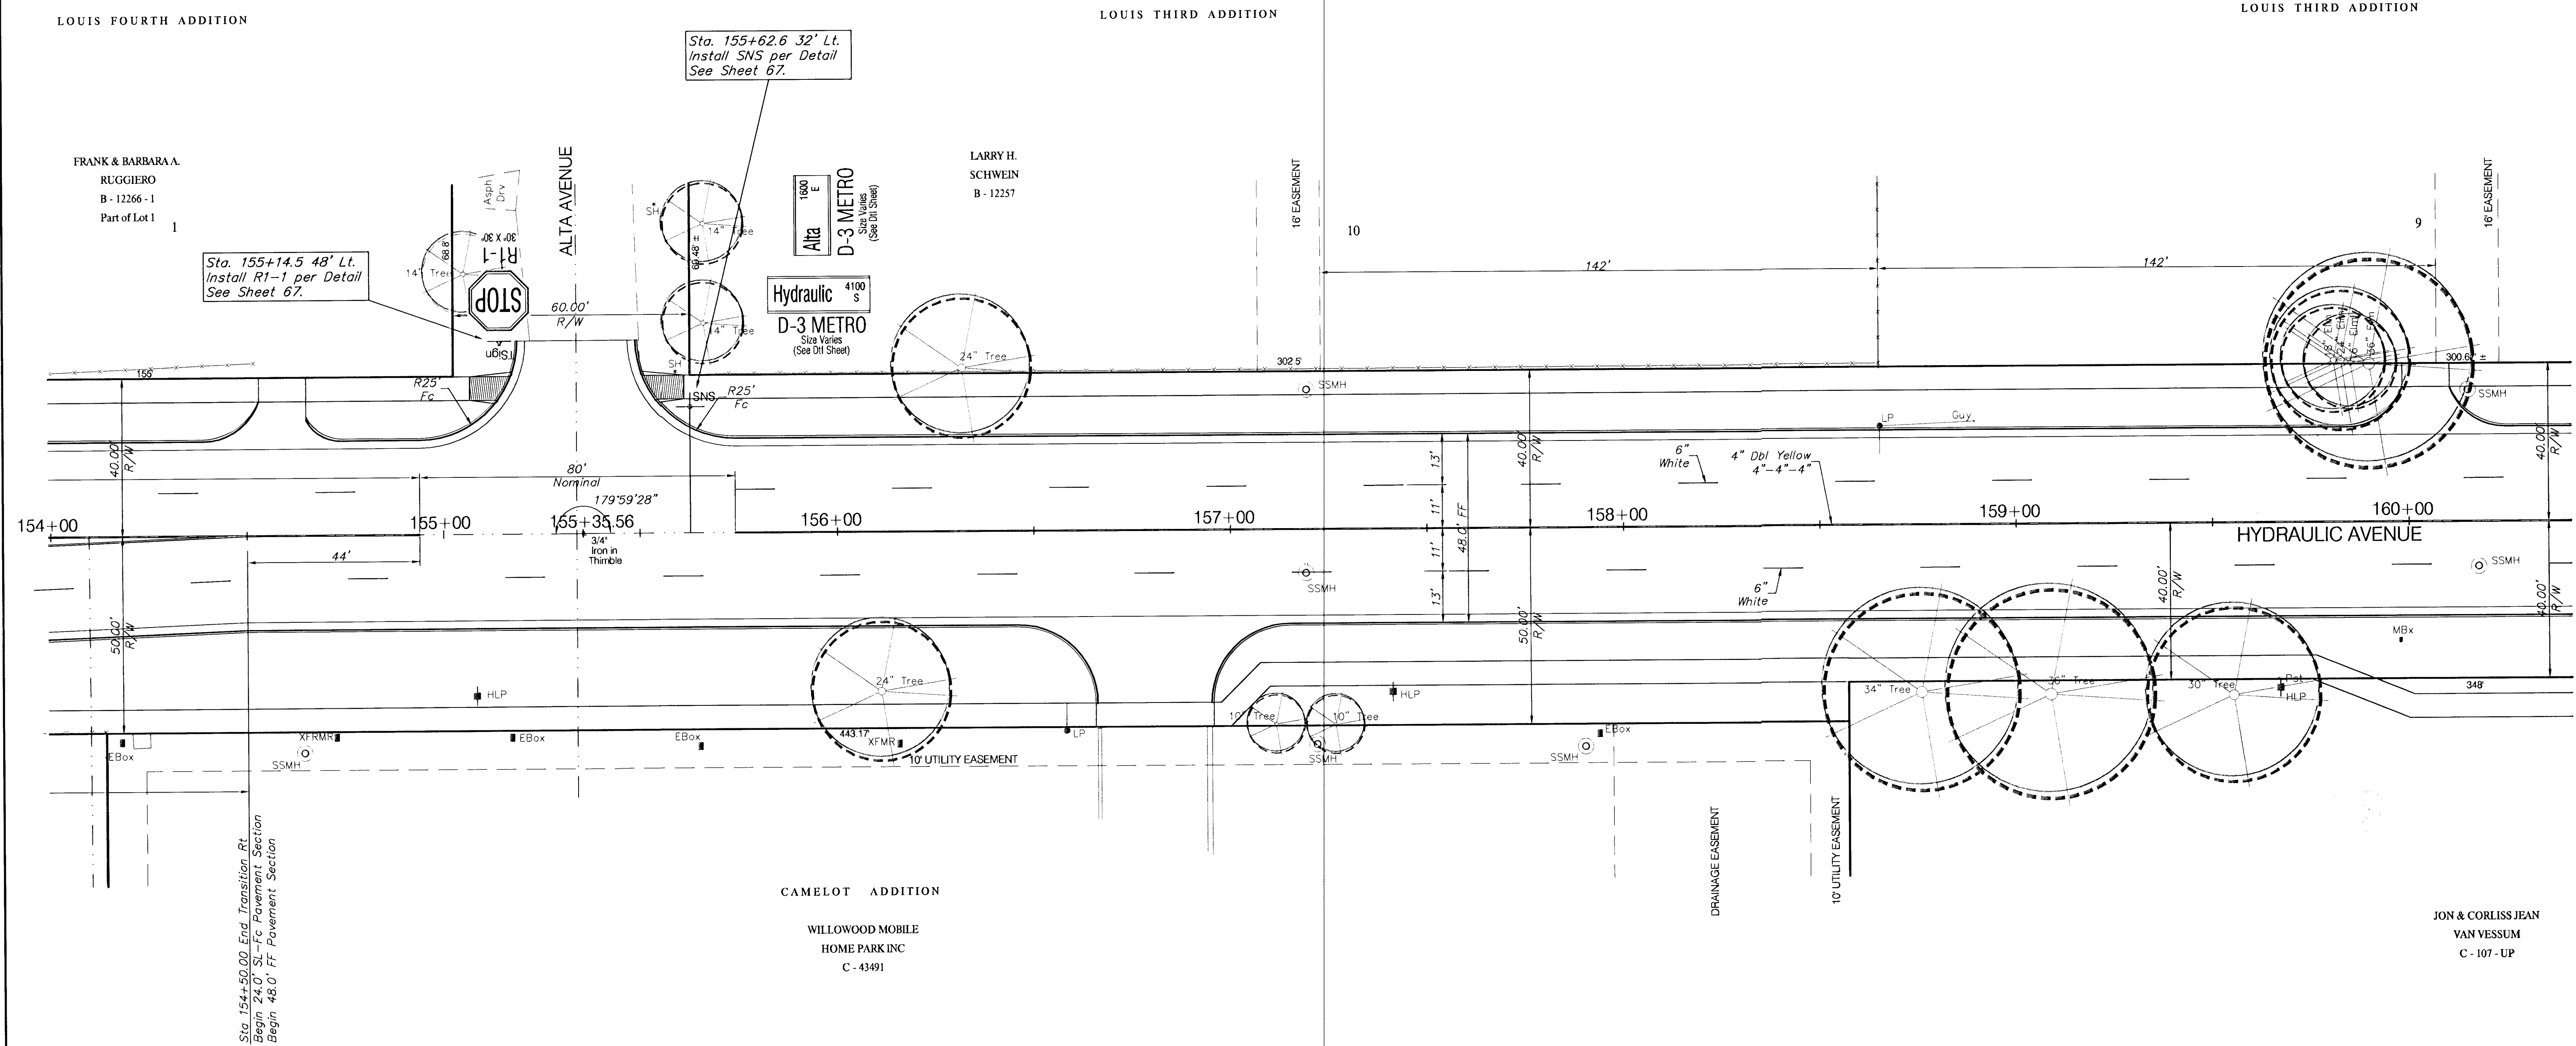


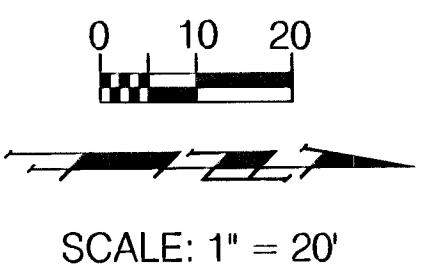

PROJECT NUMBER 472-76-245-83324		SHEET NAME MARK07		ENGINEERING DIRECTORY F:\Eng\Hydraulic\Traffic	
DESIGN JFB	DRAWN STAFF	APPROVED JFB	DATE Sept. 2002	SCALE Noted	BAUGHMAN NO 99-09-E450
CAPITAL IMPROVEMENT PROJECT PAVEMENT MARKING PLAN HYDRAULC AVENUE PAVING - 47TH STREET SOUTH TO MACARTHUR ROAD					
 BAUGHMAN COMPANY, P.A. ENGINEERING, SURVEYING, & PLANNING 316-262-7271 • 315 ELLIS • WICHITA, KANSAS 67211					
					SHEET 63 OF 102