


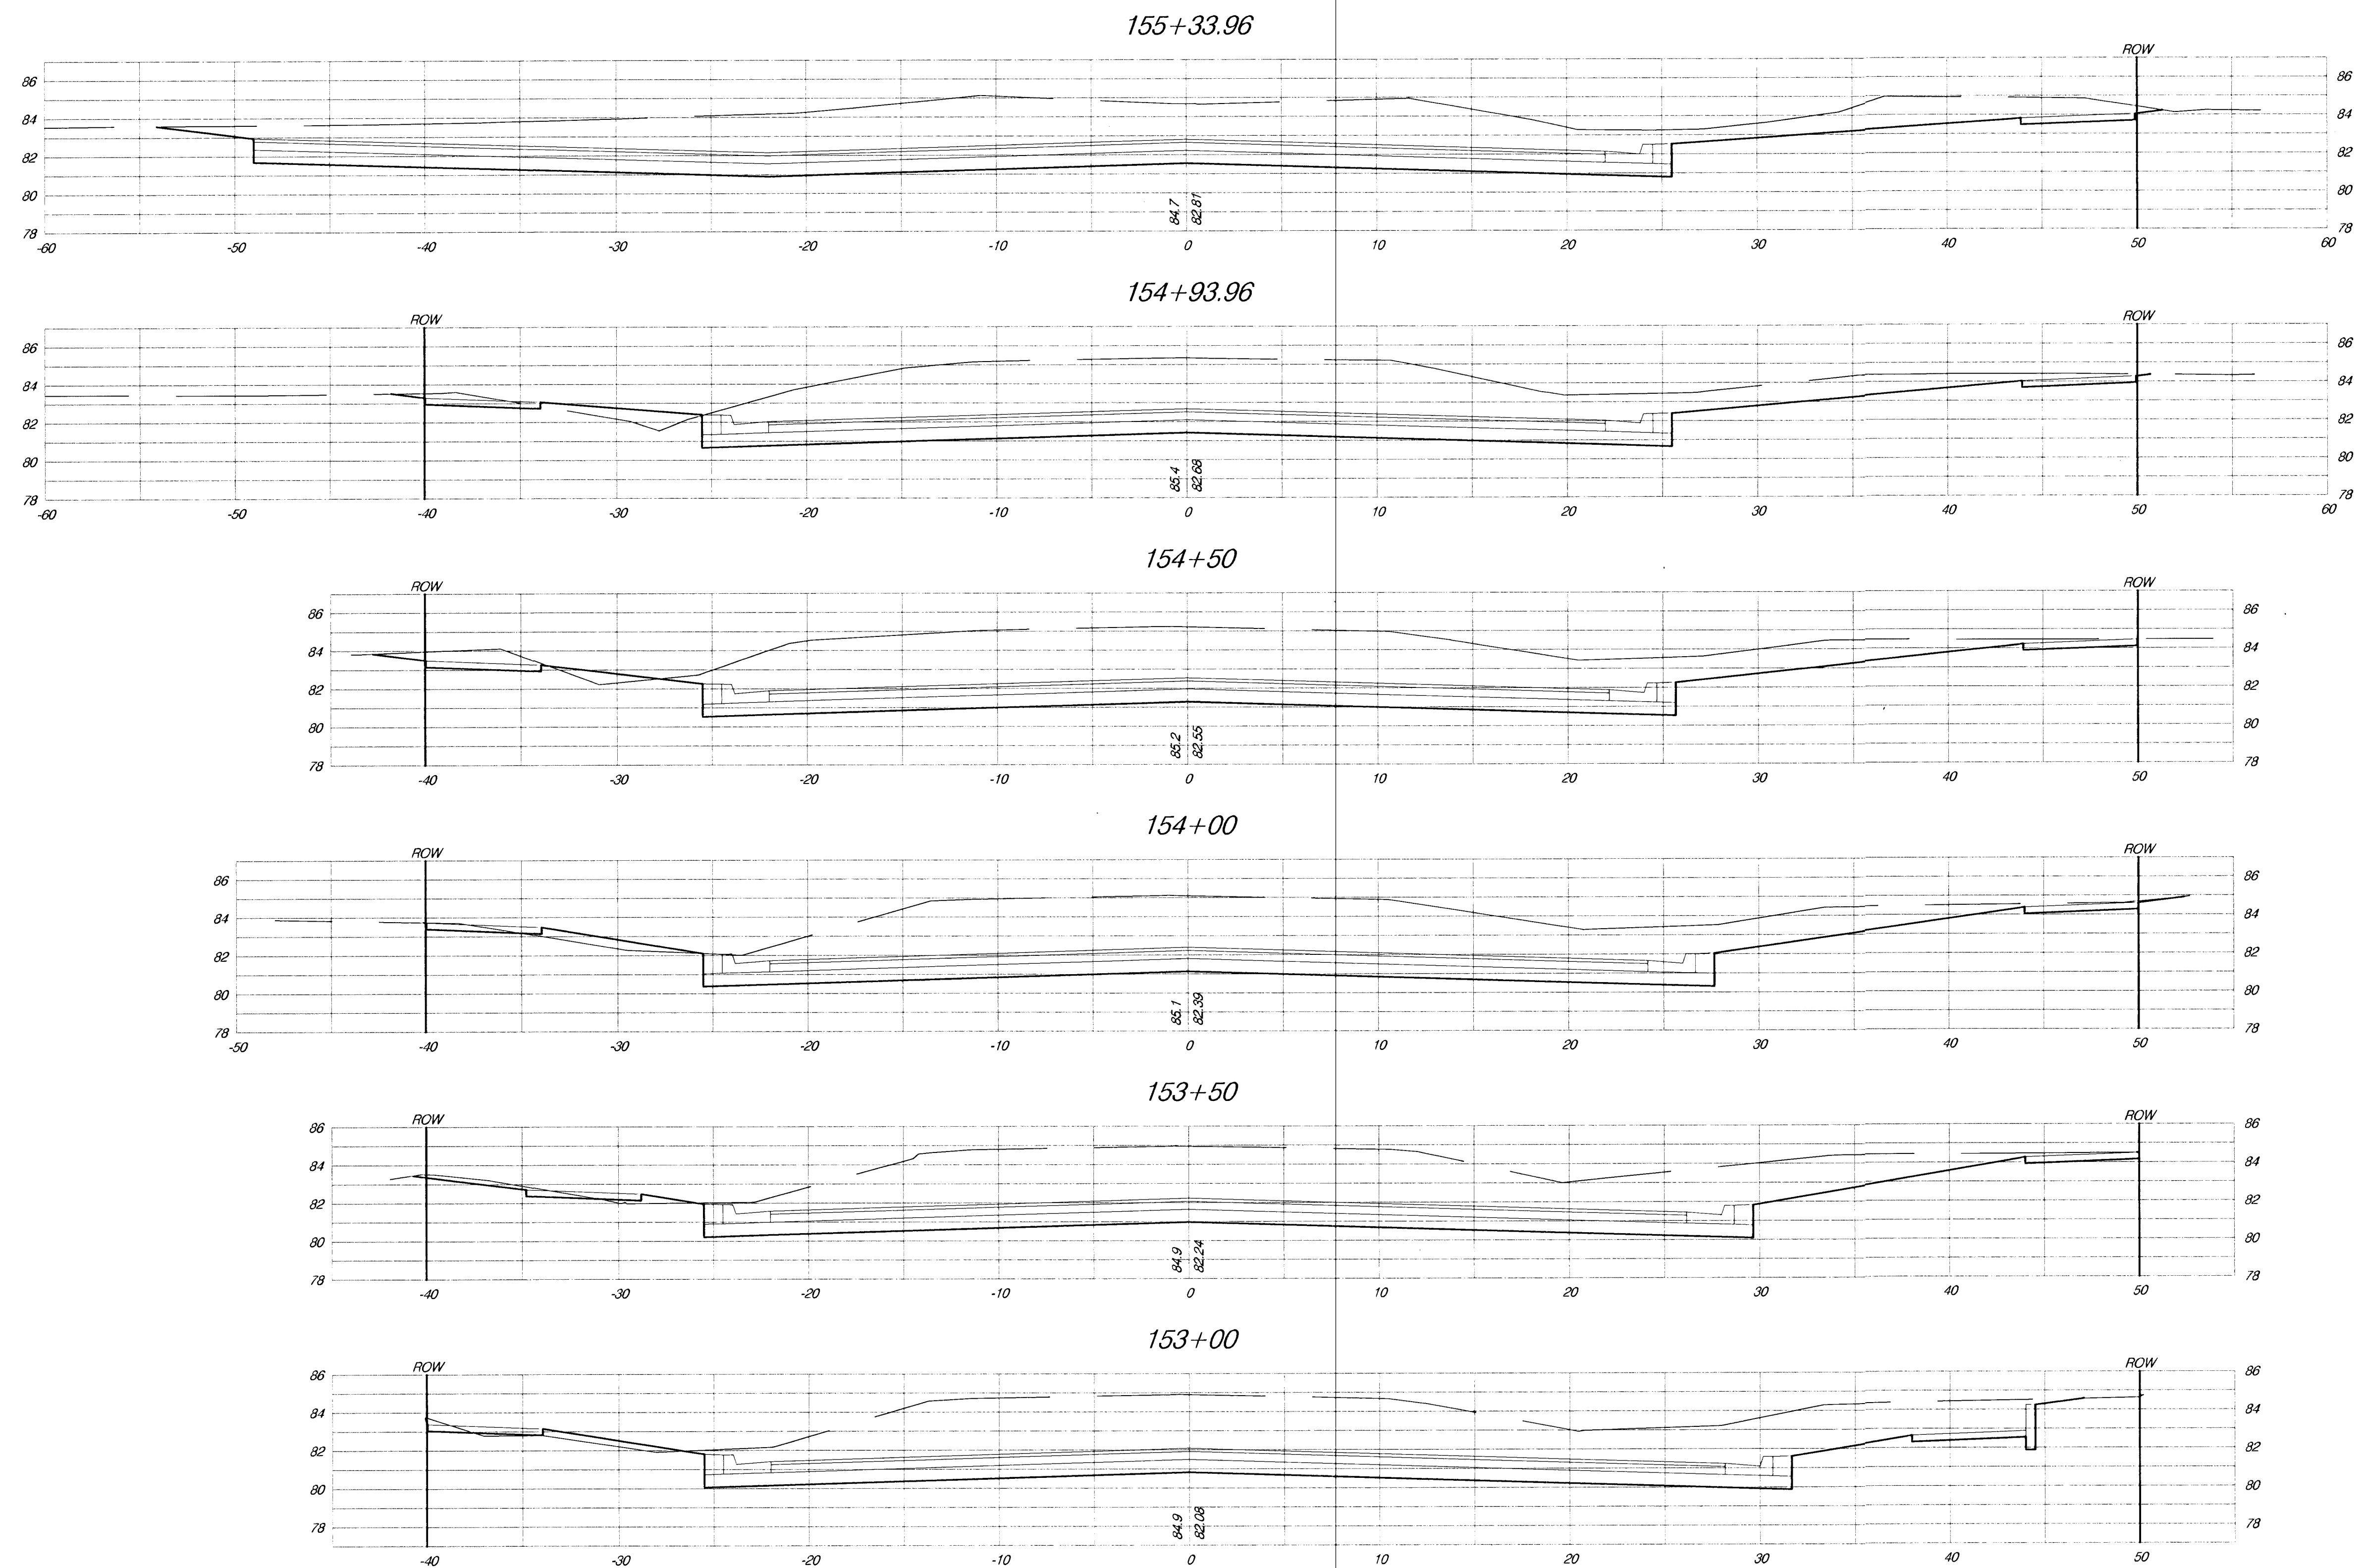

PROJECT NUMBER 472-76-245-83324			SHEET NAME XSEC13		ENGINEERING DIRECTORY F:\Eng\Hydraulic\Earth
DESIGN JFB	DRAWN TPV	APPROVED JFB	DATE Sept. 2002	SCALE 1:5	BAUGHMAN NO 99-09-E450

CAPITAL IMPROVEMENT PROJECT
**HYDRAULIC AVENUE
 CROSS SECTIONS**
 HYDRAULIC AVENUE PAVING - 47TH STREET SOUTH TO MACARTHUR ROAD

BAUGHMAN COMPANY, P.A. ENGINEERING, SURVEYING, & PLANNING 316-262-7271 • 315 ELLIS • WICHITA, KANSAS 67211	SHEET 94
	OF 102