


FHWA REGION NO.	STATE	PROJECT NO.	YEAR	SHEET NO.	TOTAL SHEETS
7	KANSAS	87U-1247-01	1992	31	79

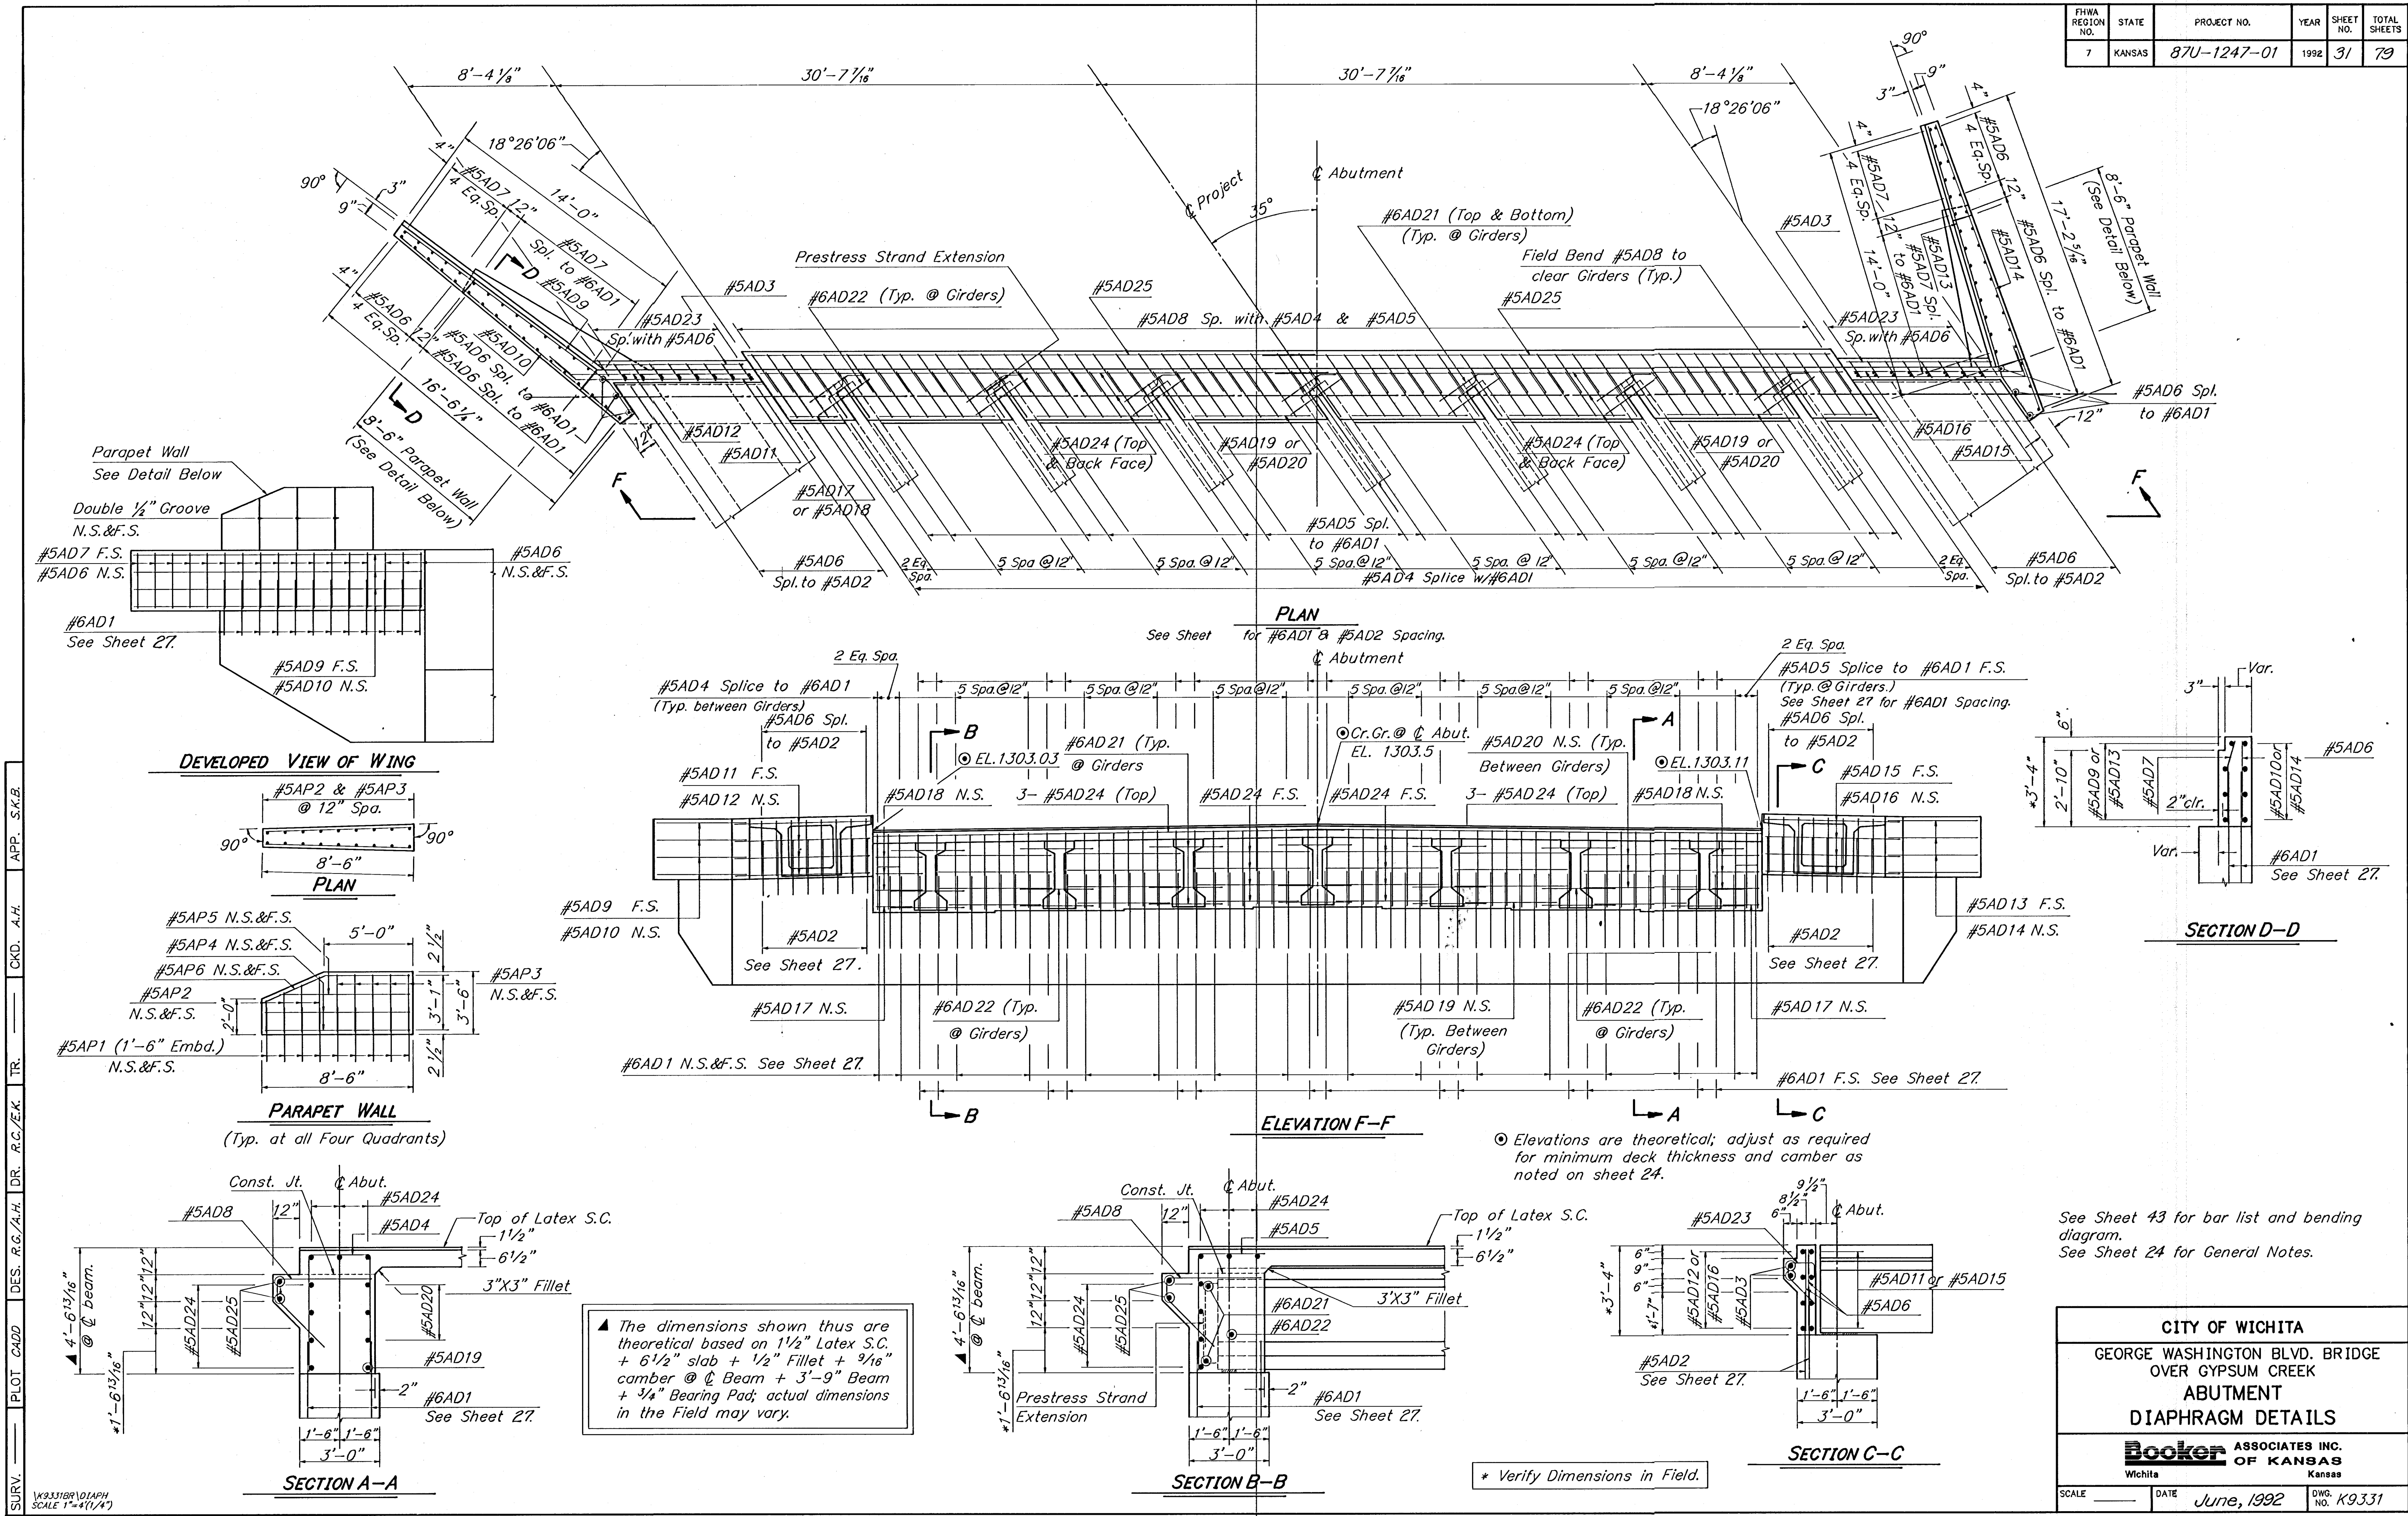

See Sheet 43 for bar list and bending diagram.
See Sheet 24 for General Notes.

CITY OF WICHITA		
GEORGE WASHINGTON BLVD. BRIDGE OVER GYPSUM CREEK		
ABUTMENT		
DIAPHRAGM DETAILS		
Booker ASSOCIATES INC. OF KANSAS Wichita Kansas		
SCALE	DATE June, 1992	DWG. NO. K9331