



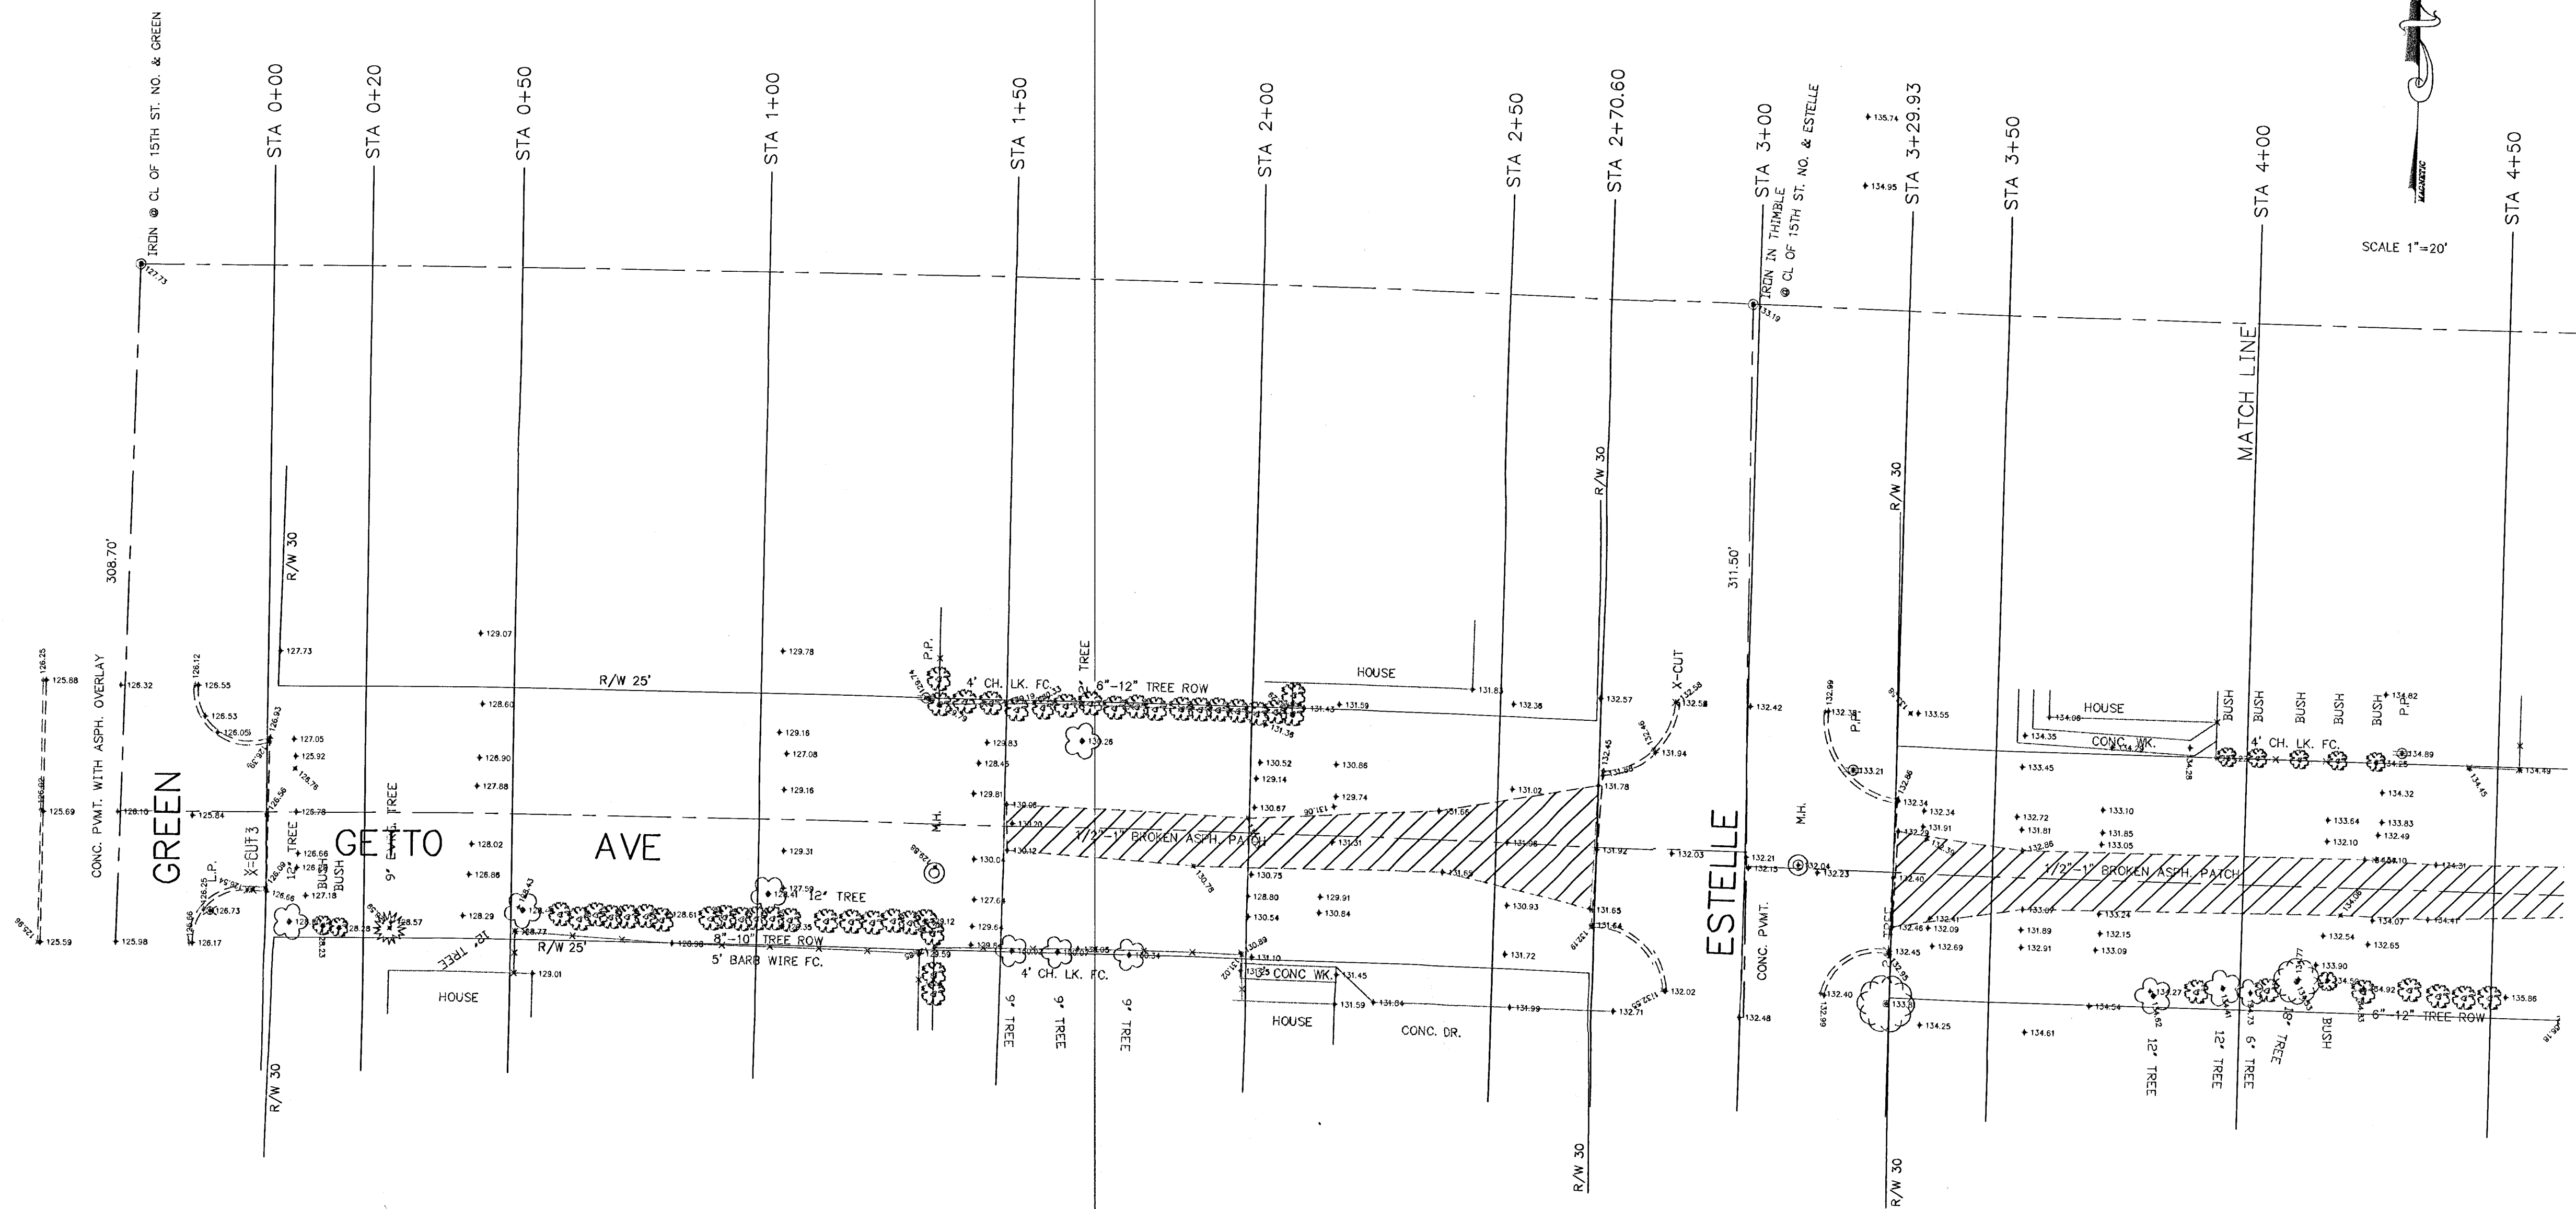

SCALE 1"=20'

B.M. 133.09 "X" TOP OF CB. ON W. SIDE ESTELLE & S.L. 14TH NO.
 TEMP. B.M. 1, 132.58 "+" TOP CB. W. SIDE ESTELLE ON NL GETTO
 TEMP. B.M. 3, 126.54 "+" TOP CB. 3' W. EL. GREEN ON S. SIDE OF GETTO
 TEMP. B.M. 5, 136.87 "+" TOP CB. 4' E. WL. VOLUTSIA ON S. SIDE GETTO
 TEMP. B.M. 7, 142.78 "+" TOP CB. NE COR. ERIE & GETTO, @ SE COR. WCR RUNNING N-S

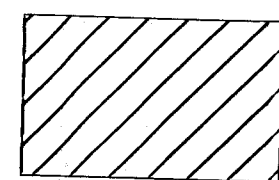

AREA TO BE REMOVED. THE COST OF SAW CUT IS SUBSIDIARY TO OTHER BID ITEMS.

GETTO ST. CLOSURE
 TOPO & REMOVAL PLANS
 INDEX # 617555
 SHEET 2 OF 11
 DRAWN: B.R. DESIGN: B.R.