


LEGEND

- LARGE TREE
- MEDIUM TREE
- SMALL/EVERGREEN TREE
- LARGE SHRUB
- PLANTING BED LIMIT
- SMALL SHRUB
- MEDIUM SHRUB
- AREAS TO BE SEED AS NOTED
- EDGING (@ INTERSECTIONS WHERE SHOWN)
- #33** REFER TO PLANTING BED LOCATION TABLE


PLANT MATERIAL KEY			
AJ	Armatong Juniper	CP	Chinese Pistache
AM	Amur Maple	CRC	Canada Red Cedar
AO	Autumn Olive	CSM	Caddo Sugar Maple
APA	Autumn Purple Ash	CSP	Cistena Plum
AP	Aristocrot Pear	CT	Cottonwood
ASP	Austrian Pine	DQ	Dwarf Flowering Quince
AST	American Sycamore	DHL	Deciduous Holly
BB	Burning Bush	EI	English Ivy
BS	Beautybush	ES	Eastern Redbud
DC	Bald Cypress	FA	Flowering Almond
BV	Blackhaw Viburnum	IC	Flowering Crabapple
BI	Boston Ivy	IN	Fruitless Mulberry
CM	Compact Amur Maple	FR	Forest Pansy Redbud
CC	Compact European Cranberrybush	IG	Flowering Quince
CH	Compact Hawthorn	FS	Fragrant Sunae
CIC	California Incensecedar	ESF	Dwarf Fragrant Sunae
CH	Compact Mahonia	GA	Glossy Abelia
GRA	Green Ash	GRT	Golden Intree
GSJ	Golden St. Johnswort	HA	Common Hackberry
HM	Hedge Maple	JTE	Japanese Tree Liliac
LBE	Lacebark Elm	LIL	Common Lilac
LIL	Late Lilac	LPT	London Planetree
MB	Montor Barberry	HG	Hollow Honeylocust
MP	Mugo Pine	HP	Hanking Cherry
NRG	Norway Spruce	OG	Oregon Grape Holly
PCD	Peking Cotoneaster	PO	Pink Oak
POK	Ponderosa Pine	PIR	Pyracantha
RC	Rock Cotoneaster	REB	Redleaf Barberry
RM	Red Maple	ROK	Red Oak
ROB	Rose-of-Sharon	RTD	Red Twig Dogwood
SHM	Shantung Maple	SO	Shumard Oak
SP	Scotch Pine	SS	Stephens Sunae
TH	Thornless Honeylocust	TMO	Tatarian Honeysuckle
TOO	Thornless Osage Orange	VSP	Vanhoutte Spirea
WNB	Washington Hawthorn	WH	Winter Honeysuckle
WB	Western Soapberry		

NOTE: PLANTING BED #2 HAS BEEN ELIMINATED.

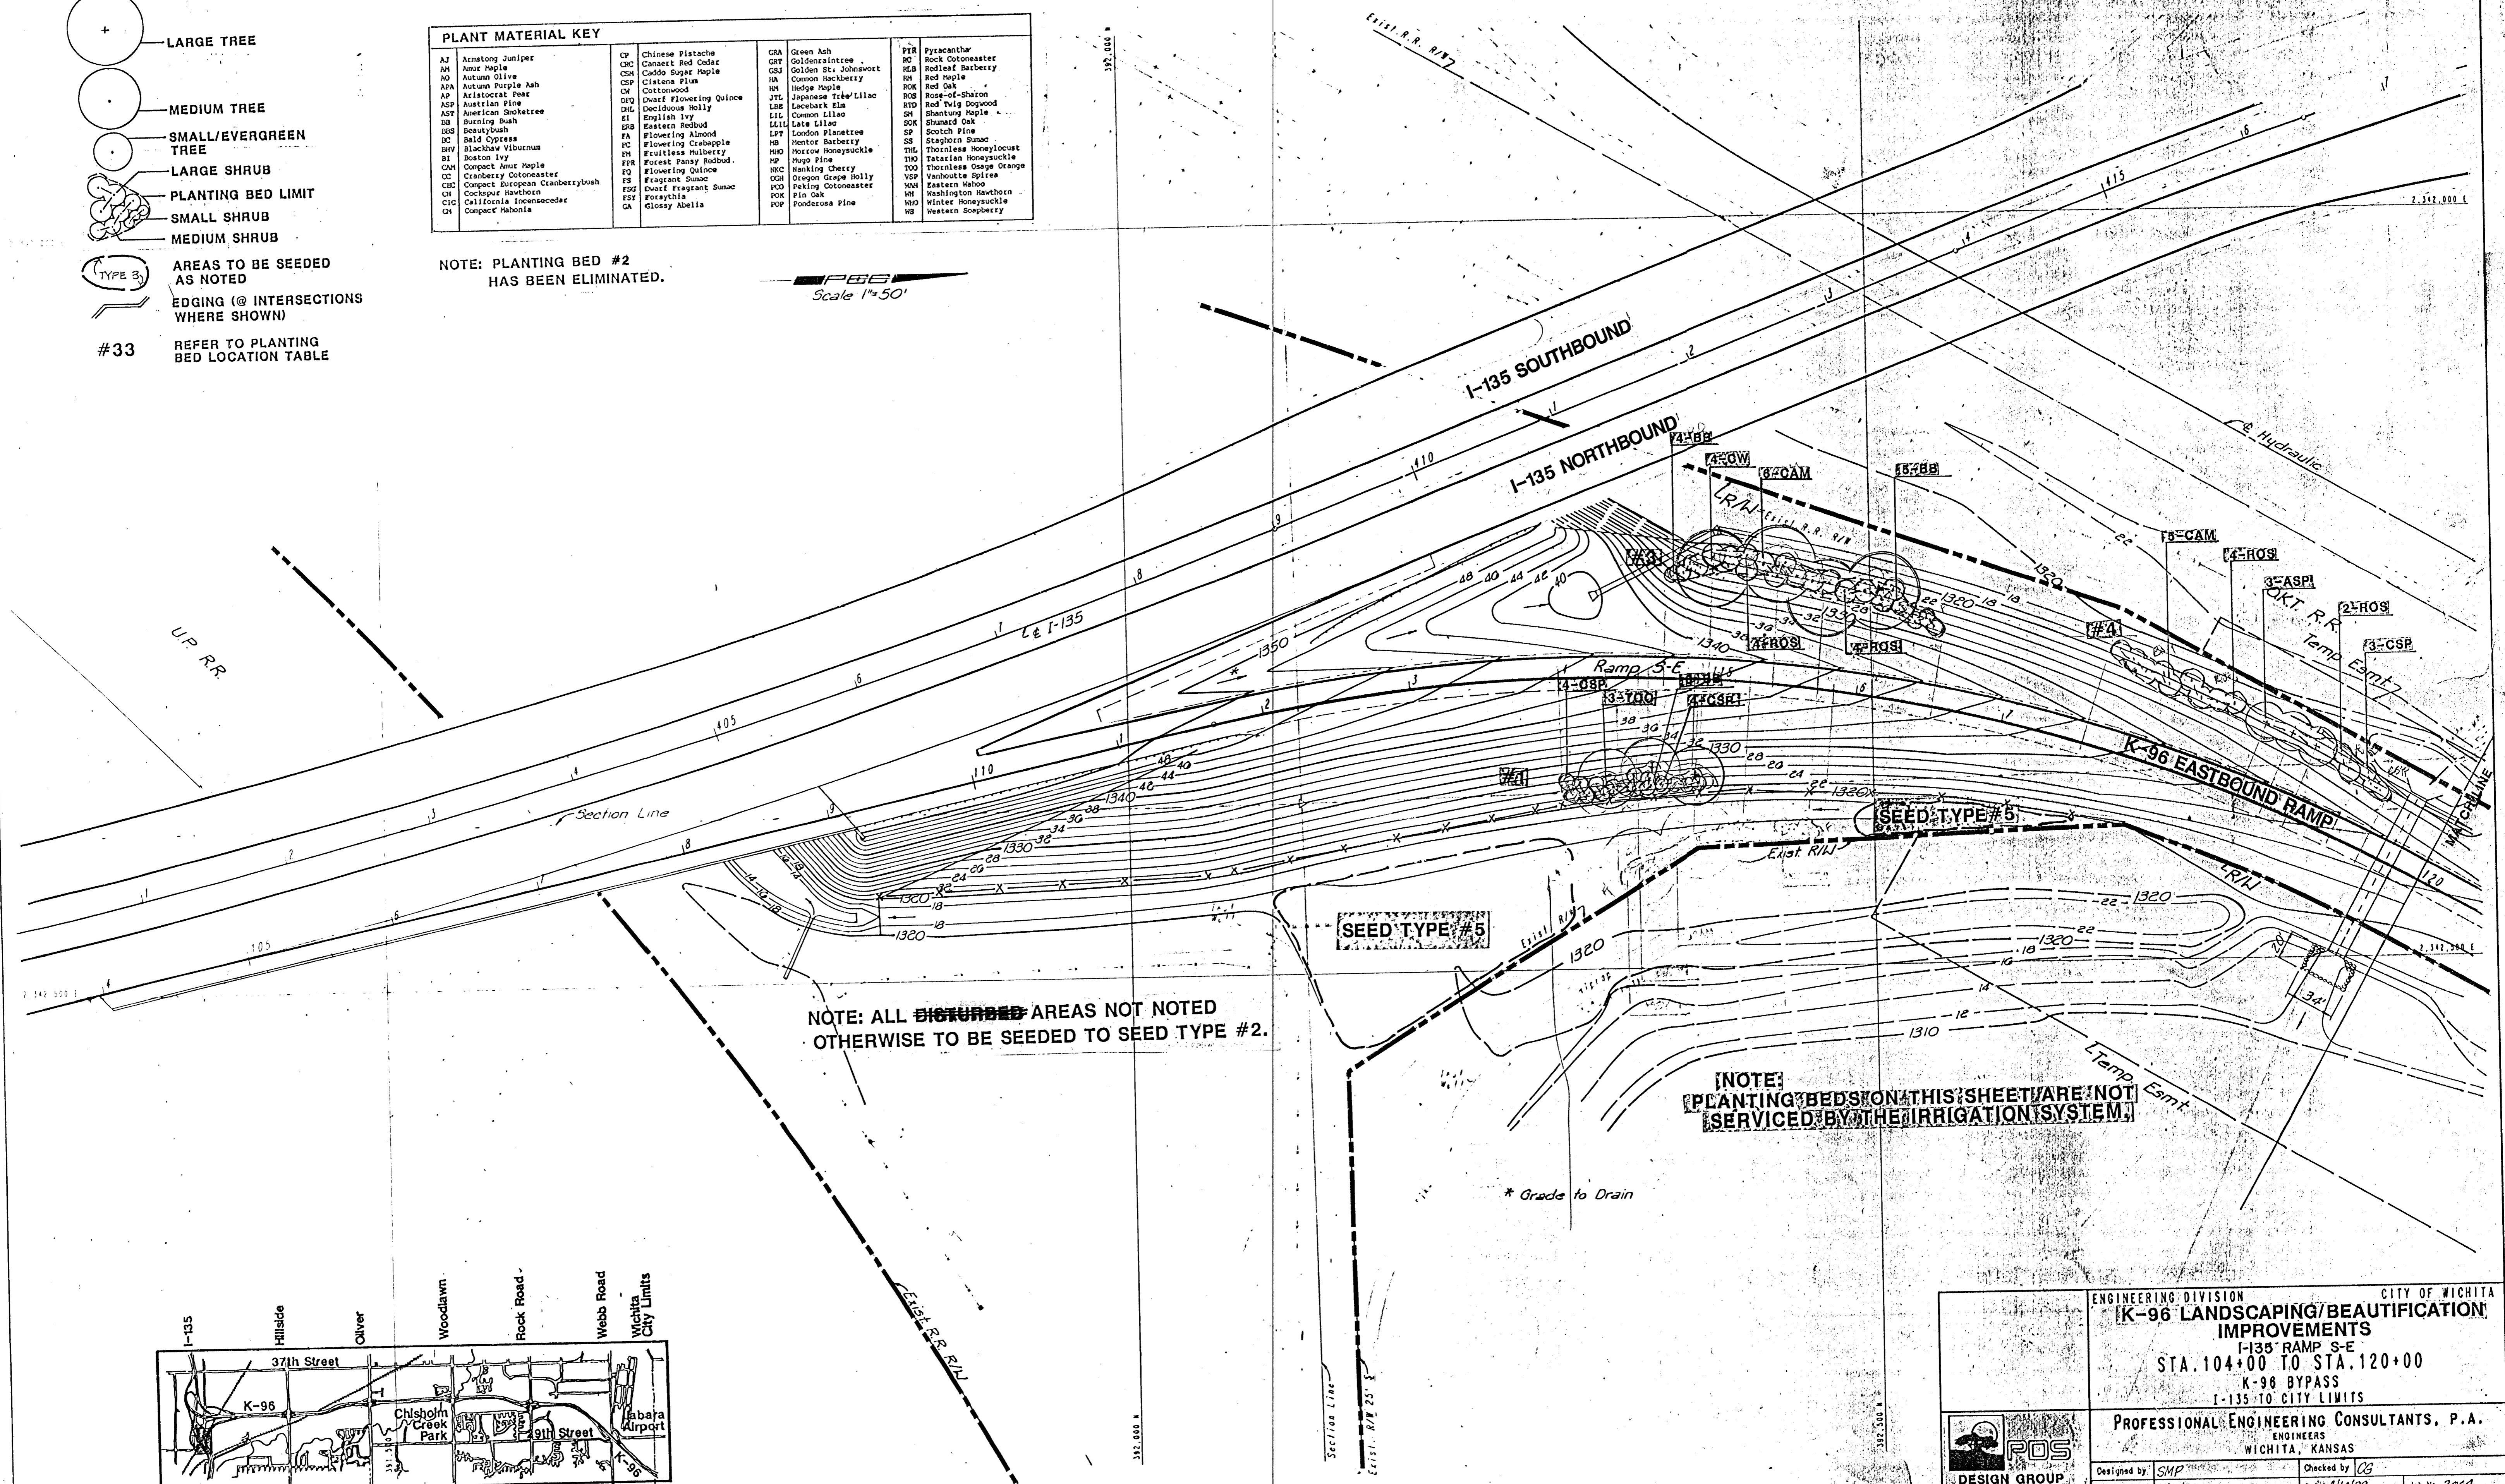

NOTE: ALL DISTURBED AREAS NOT NOTED OTHERWISE TO BE SEED TO SEED TYPE #2.

NOTE: PLANTING BEDS ON THIS SHEET ARE NOT SERVICED BY THE IRRIGATION SYSTEM.

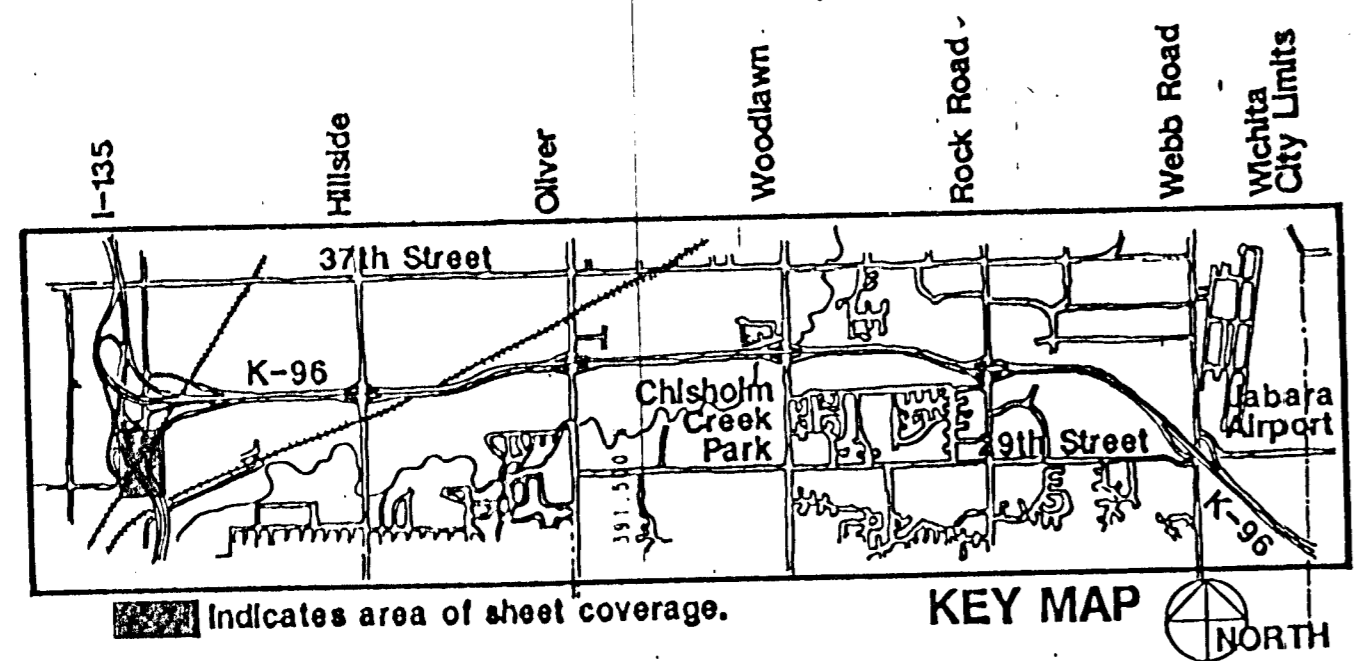

 DESIGN GROUP Wichita, Kansas	ENGINEERING DIVISION K-96 LANDSCAPING/BEAUTIFICATION IMPROVEMENTS I-135 RAMP S-E STA. 104+00 TO STA. 120+00 K-96 BYPASS I-135 TO CITY LIMITS	CITY OF WICHITA
	PROFESSIONAL ENGINEERING CONSULTANTS, P.A. ENGINEERS WICHITA, KANSAS	
Designed by: SMP Drawn by: MKH	Checked by: CG Date: 11/10/89	Job No. 3064 Rev. 8/4/89