


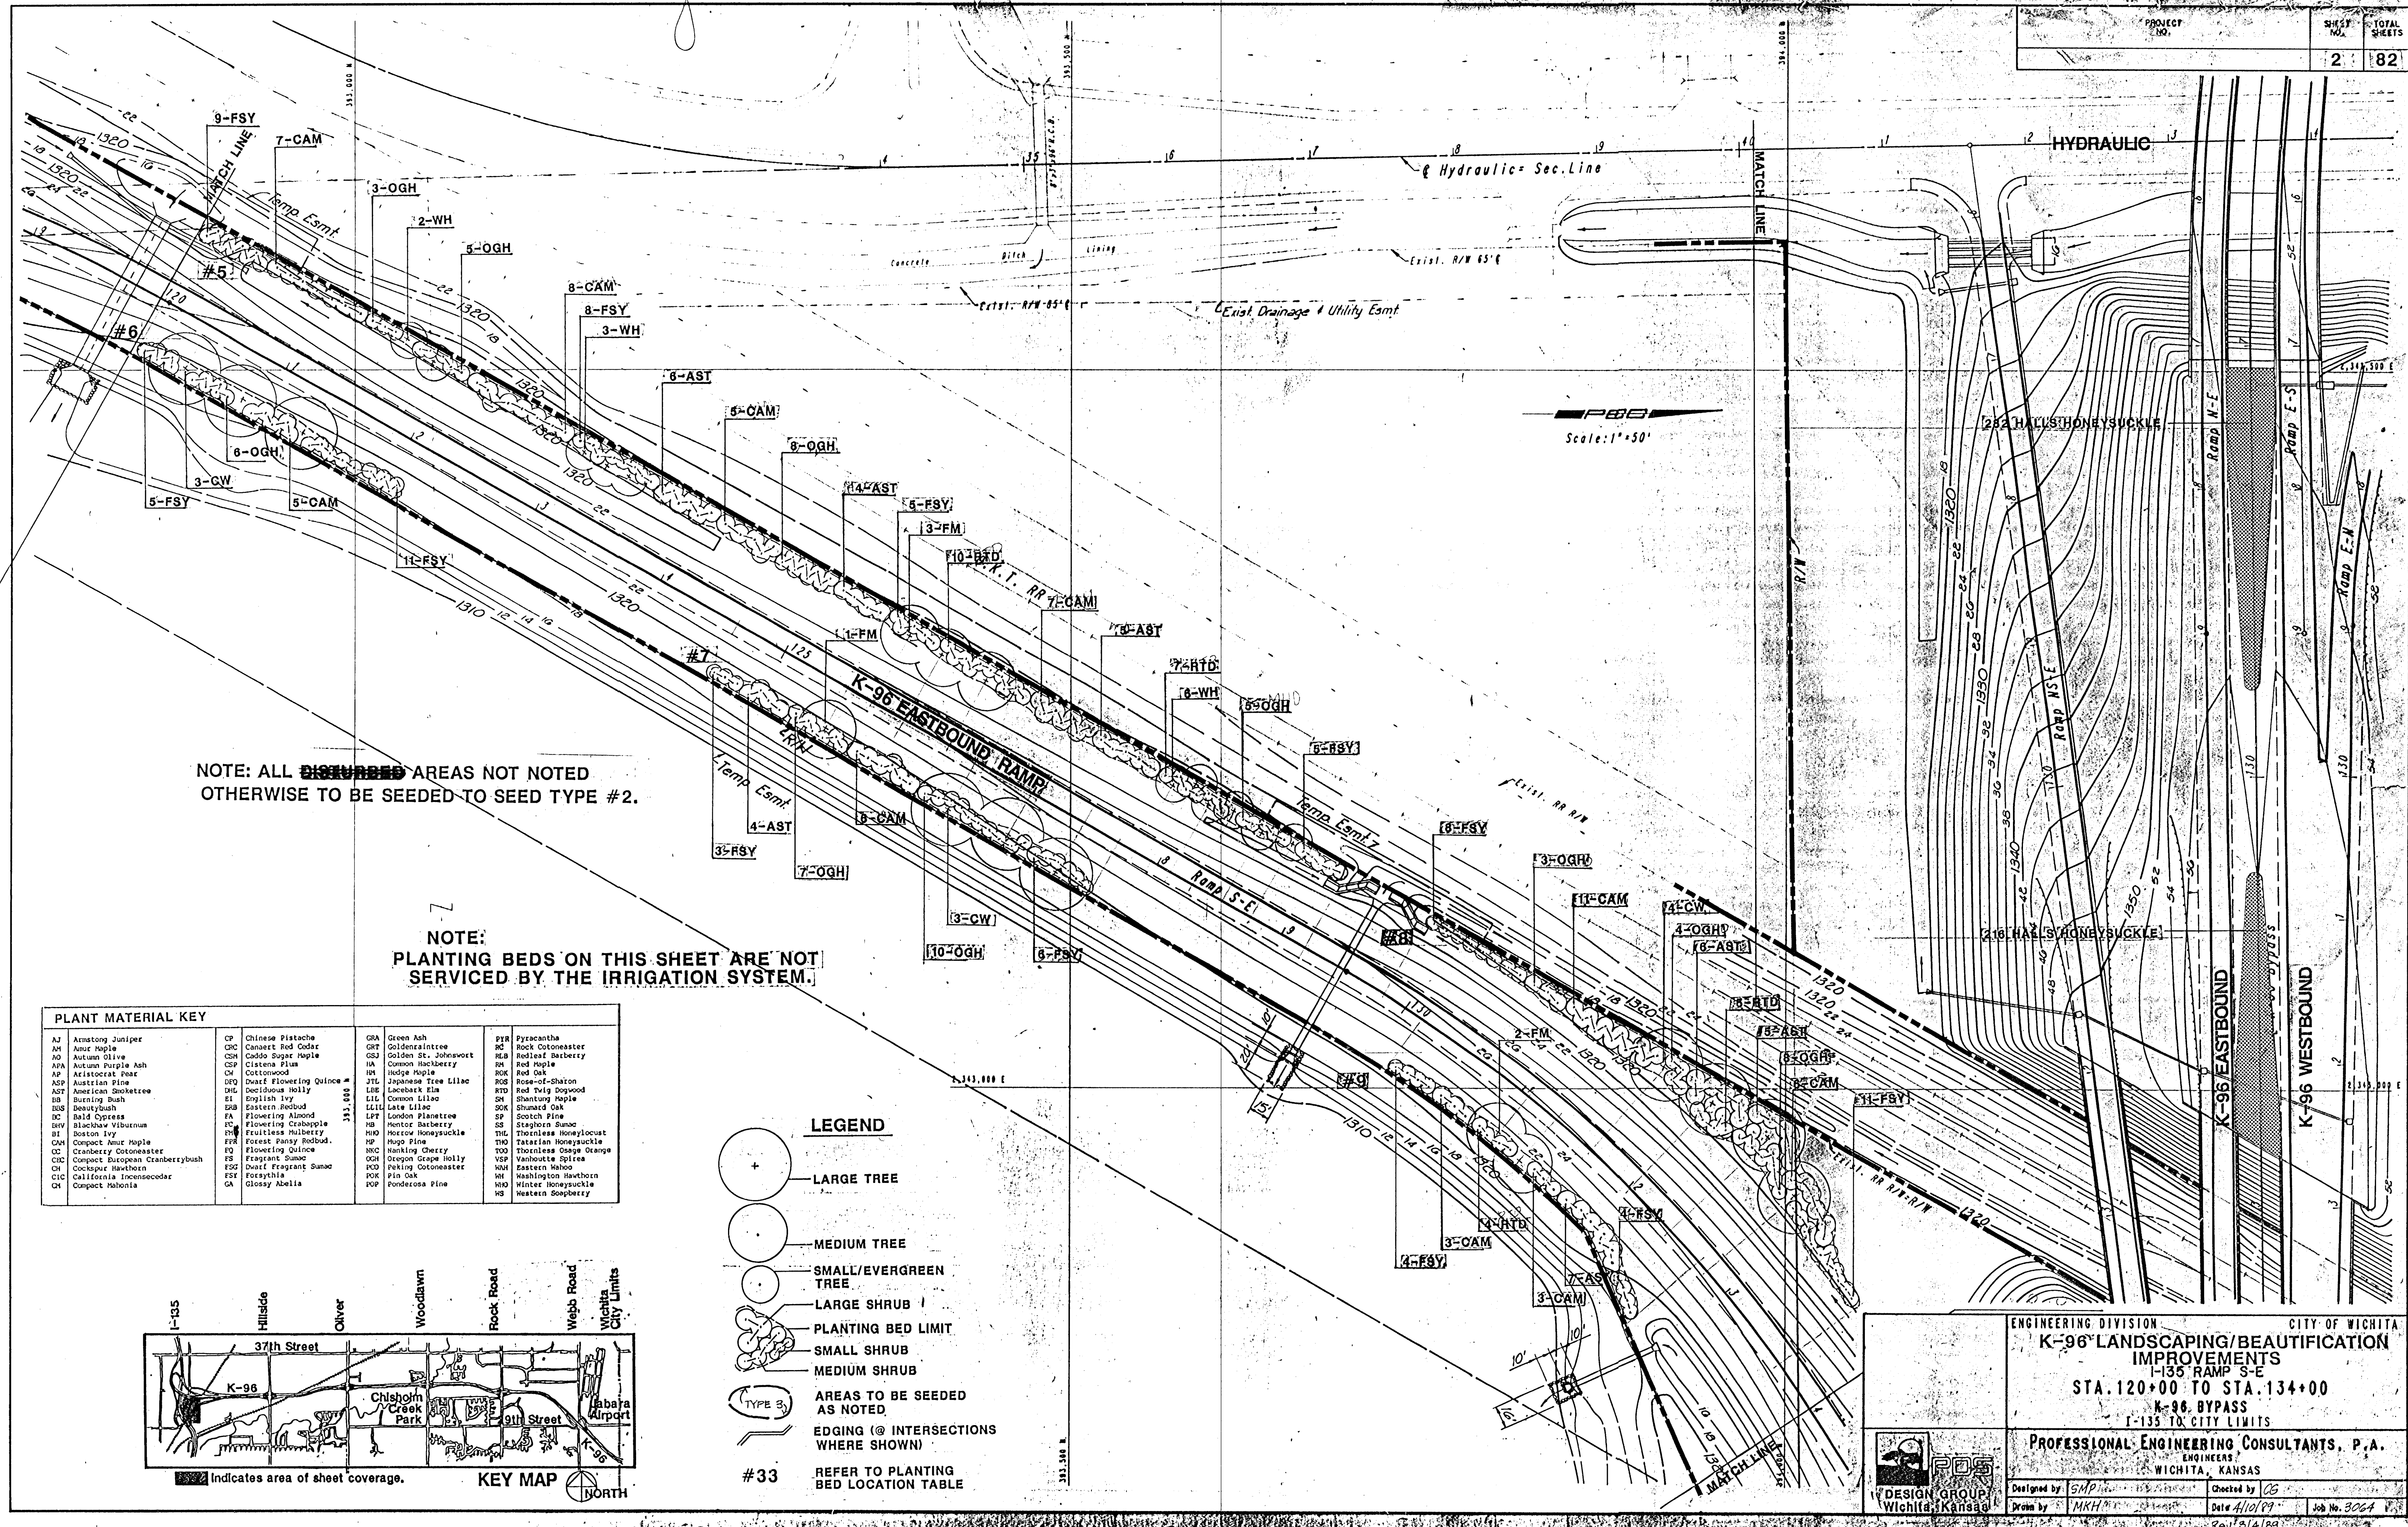


NOTE: ALL ~~DISBURBED~~ AREAS NOT NOTED OTHERWISE TO BE SEED TO SEED TYPE #2.

NOTE: PLANTING BEDS ON THIS SHEET ARE NOT SERVICED BY THE IRRIGATION SYSTEM.

PLANT MATERIAL KEY			
AJ	Armstrong Juniper	CP	Chinese Pistache
AM	Amur Maple	CDC	Canada Red Cedar
AO	Autumn Olive	CSH	Caddo Sugar Maple
APA	Autumn Purple Ash	CSP	Cistena Plus
AP	Aristocrat Pear	CH	Cottonwood
ASP	Austrian Pine	DEQ	Dwarf Flowering Quince
AST	American Smoketree	DHL	Deciduous Holly
BB	Burning Bush	EL	English Ivy
BBS	Beautybush	ERB	Eastern Redbud
BC	Bald Cypress	FA	Flowering Almond
BV	Blackhaw Viburnum	FQ	Flowering Quince
BI	Boston Ivy	FR	Fragrant Sumac
CAH	Compact Amur Maple	FSG	Dwarf Fragrant Sumac
CC	Candenberg Cotoneaster	FSY	Foraythia
CAC	Compact European Cranberrybush	GA	Glossy Abelia
CH	Cockspur Hawthorn		
CIC	California Incensecedar		
CH	Compact Mahonia		
GA	Glossy Abelia		
GRA	Green Ash		
GT	Goldenrain Tree		
GSJ	Golden St. Johnswort		
HA	Common Hackberry		
HN	Hedge Maple		
JTL	Japanese Tree Lilac		
LLE	Lacebark Elm		
LIL	Common Lilac		
LIL	Late Lilac		
LPT	London Planetree		
MB	Mentor Barberry		
MHO	Morrow Honeysuckle		
HP	Hugo Pine		
HC	Hankberry Cherry		
OGH	Oregon Grape Holly		
PO	Peking Cotoneaster		
POK	Pin Oak		
POP	Ponderosa Pine		
PR	Pyracantha		
RO	Rock Cotoneaster		
RLB	Redleaf Barberry		
RM	Red Maple		
ROK	Red Oak		
ROS	Rose-of-Sharon		
RTD	Red Twig Dogwood		
SH	Shantung Maple		
SH	Shunard Oak		
SP	Scotch Pine		
SS	Staghorn Sumac		
SS	Thornless Honeylocust		
TMO	Tatarian Honeysuckle		
TO	Thornless Osage Orange		
VSP	Vanhoutte Spirea		
WH	Eastern White		
WH	Washington Hawthorn		
WH	Winter Honeysuckle		
WS	Western Soapberry		

- LEGEND
- + LARGE TREE
 - MEDIUM TREE
 - SMALL/EVERGREEN TREE
 - LARGE SHRUB
 - PLANTING BED LIMIT
 - SMALL SHRUB
 - MEDIUM SHRUB
 - AREAS TO BE SEED TO AS NOTED
 - EDGING (@ INTERSECTIONS WHERE SHOWN)
 - REFER TO PLANTING BED LOCATION TABLE

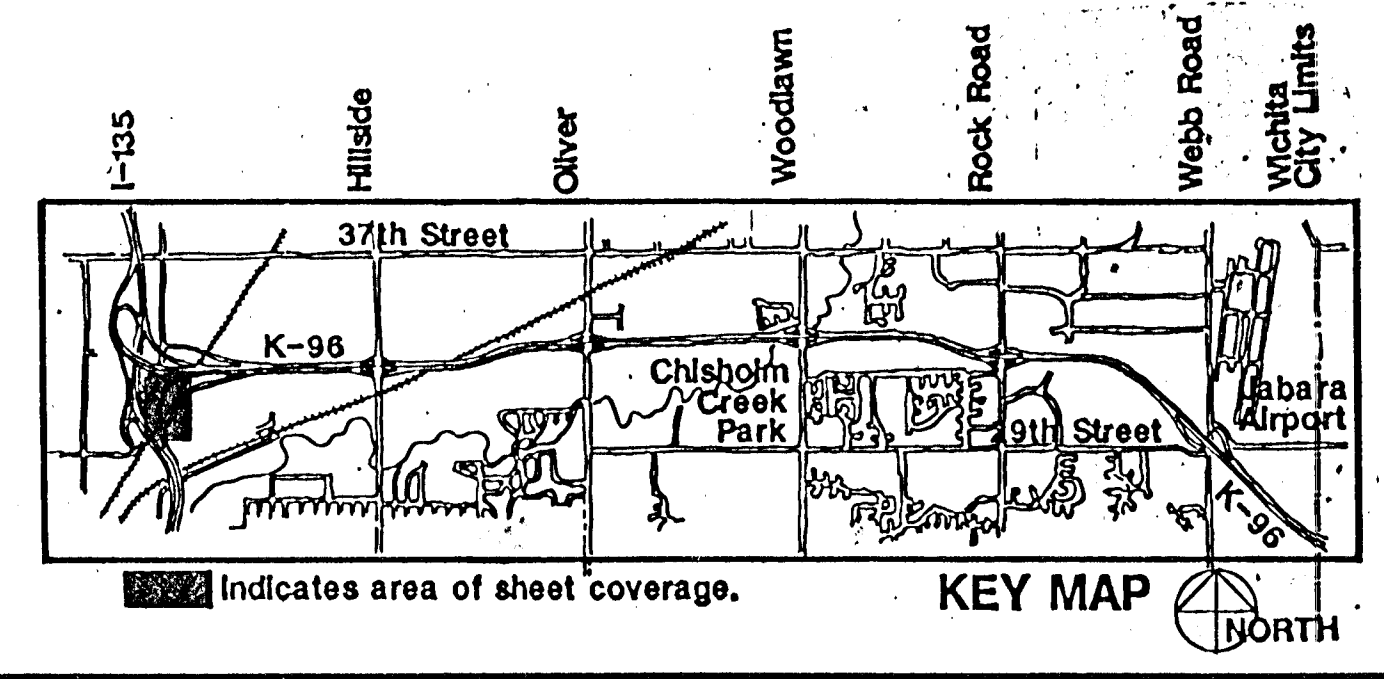

ENGINEERING DIVISION CITY OF WICHITA

K-96 LANDSCAPING/BEAUTIFICATION IMPROVEMENTS

I-135 RAMP S-E

STA. 120+00 TO STA. 134+00

K-96 BYPASS

I-135 TO CITY LIMITS

PROFESSIONAL ENGINEERING CONSULTANTS, P.A.

WICHITA, KANSAS

DESIGNED BY SMP

DRAWN BY MKH

CHECKED BY CB

DATE 4/10/89

JOB NO. 3064

Rev: 3/4/89