


PLANT MATERIAL KEY			
AJ	Arctostaphylos	CP	Chinese Pistache
AM	Amur Maple	CRC	Caneat Red Cedar
AO	Autumn Olive	CSH	Caddo Sugar Maple
APA	Autumn Purple Ash	CSF	Citrona Plum
AP	Aristocrat Pear	DM	Dwarf Flowering Quince
ASP	Austrian Pine	DHL	Deciduous Holly
ASPT	American Shadblow	EL	English Ivy
BB	Burning Bush	ERB	Eastern Redbud
BBS	Beautybush	FA	Flowering Almond
BD	Bald Cypress	FB	Flowering Crabapple
BV	Blackhaw Viburnum	FM	Fruticosa Mulberry
BI	Boston Ivy	FPR	Forest Pansy seedbud
CA	Compact Amur Maple	FS	Flowering Quince
CC	Cranberry Cotoneaster	FSB	Flagrant Sumac
CCE	Compact European Cranberrybush	FSF	Dwarf Fragrant Sumac
CH	Chinese Hawthorn	FSY	Forsythia
CIC	California Incensecedar	GA	Glossy Abelia
CM	Compact Mahonia		
GRA	Green Ash		
GRT	Goldenrain tree		
GSJ	Golden St. Johnswort		
HA	Hedge Maple		
HM	Hedge Maple		
JTL	Japanese Tree Lilac		
LIL	Common Lilac		
LIL	Late Lilac		
LPT	London Planetree		
MB	Mentor Barberry		
MO	Morrow Honeysuckle		
MP	Mugo Pine		
NKC	Nanking Cherry		
OGH	Oregon Grape Holly		
PO	Peking Cotoneaster		
POK	Pin Oak		
PYP	Ponderosa Pine		
PYR	Pyracantha		
RC	Rock Cotoneaster		
RLB	Redleaf Barberry		
RM	Red Maple		
ROK	Red Oak		
ROS	Rose-of-Sharon		
RTD	Red Twig Dogwood		
SH	Shantung Maple		
SK	Shumard Oak		
SP	Scotch Pine		
SS	Staghorn Sumac		
THL	Thornless Honeylocust		
TAS	Tatarian Honeysuckle		
THO	Thornless Osage Orange		
VSP	Vanhoutte Spirea		
WH	Washington Hawthorn		
WHS	Winter Honeysuckle		
WS	Western Snowberry		


LEGEND

- LARGE TREE
- MEDIUM TREE
- SMALL/EVERGREEN TREE
- LARGE SHRUB
- PLANTING BED LIMIT
- SMALL SHRUB
- MEDIUM SHRUB
- AREAS TO BE SEED AS NOTED
- EDGING (@ INTERSECTIONS WHERE SHOWN)
- #33 REFER TO PLANTING BED LOCATION TABLE

Scale: 1"=50'

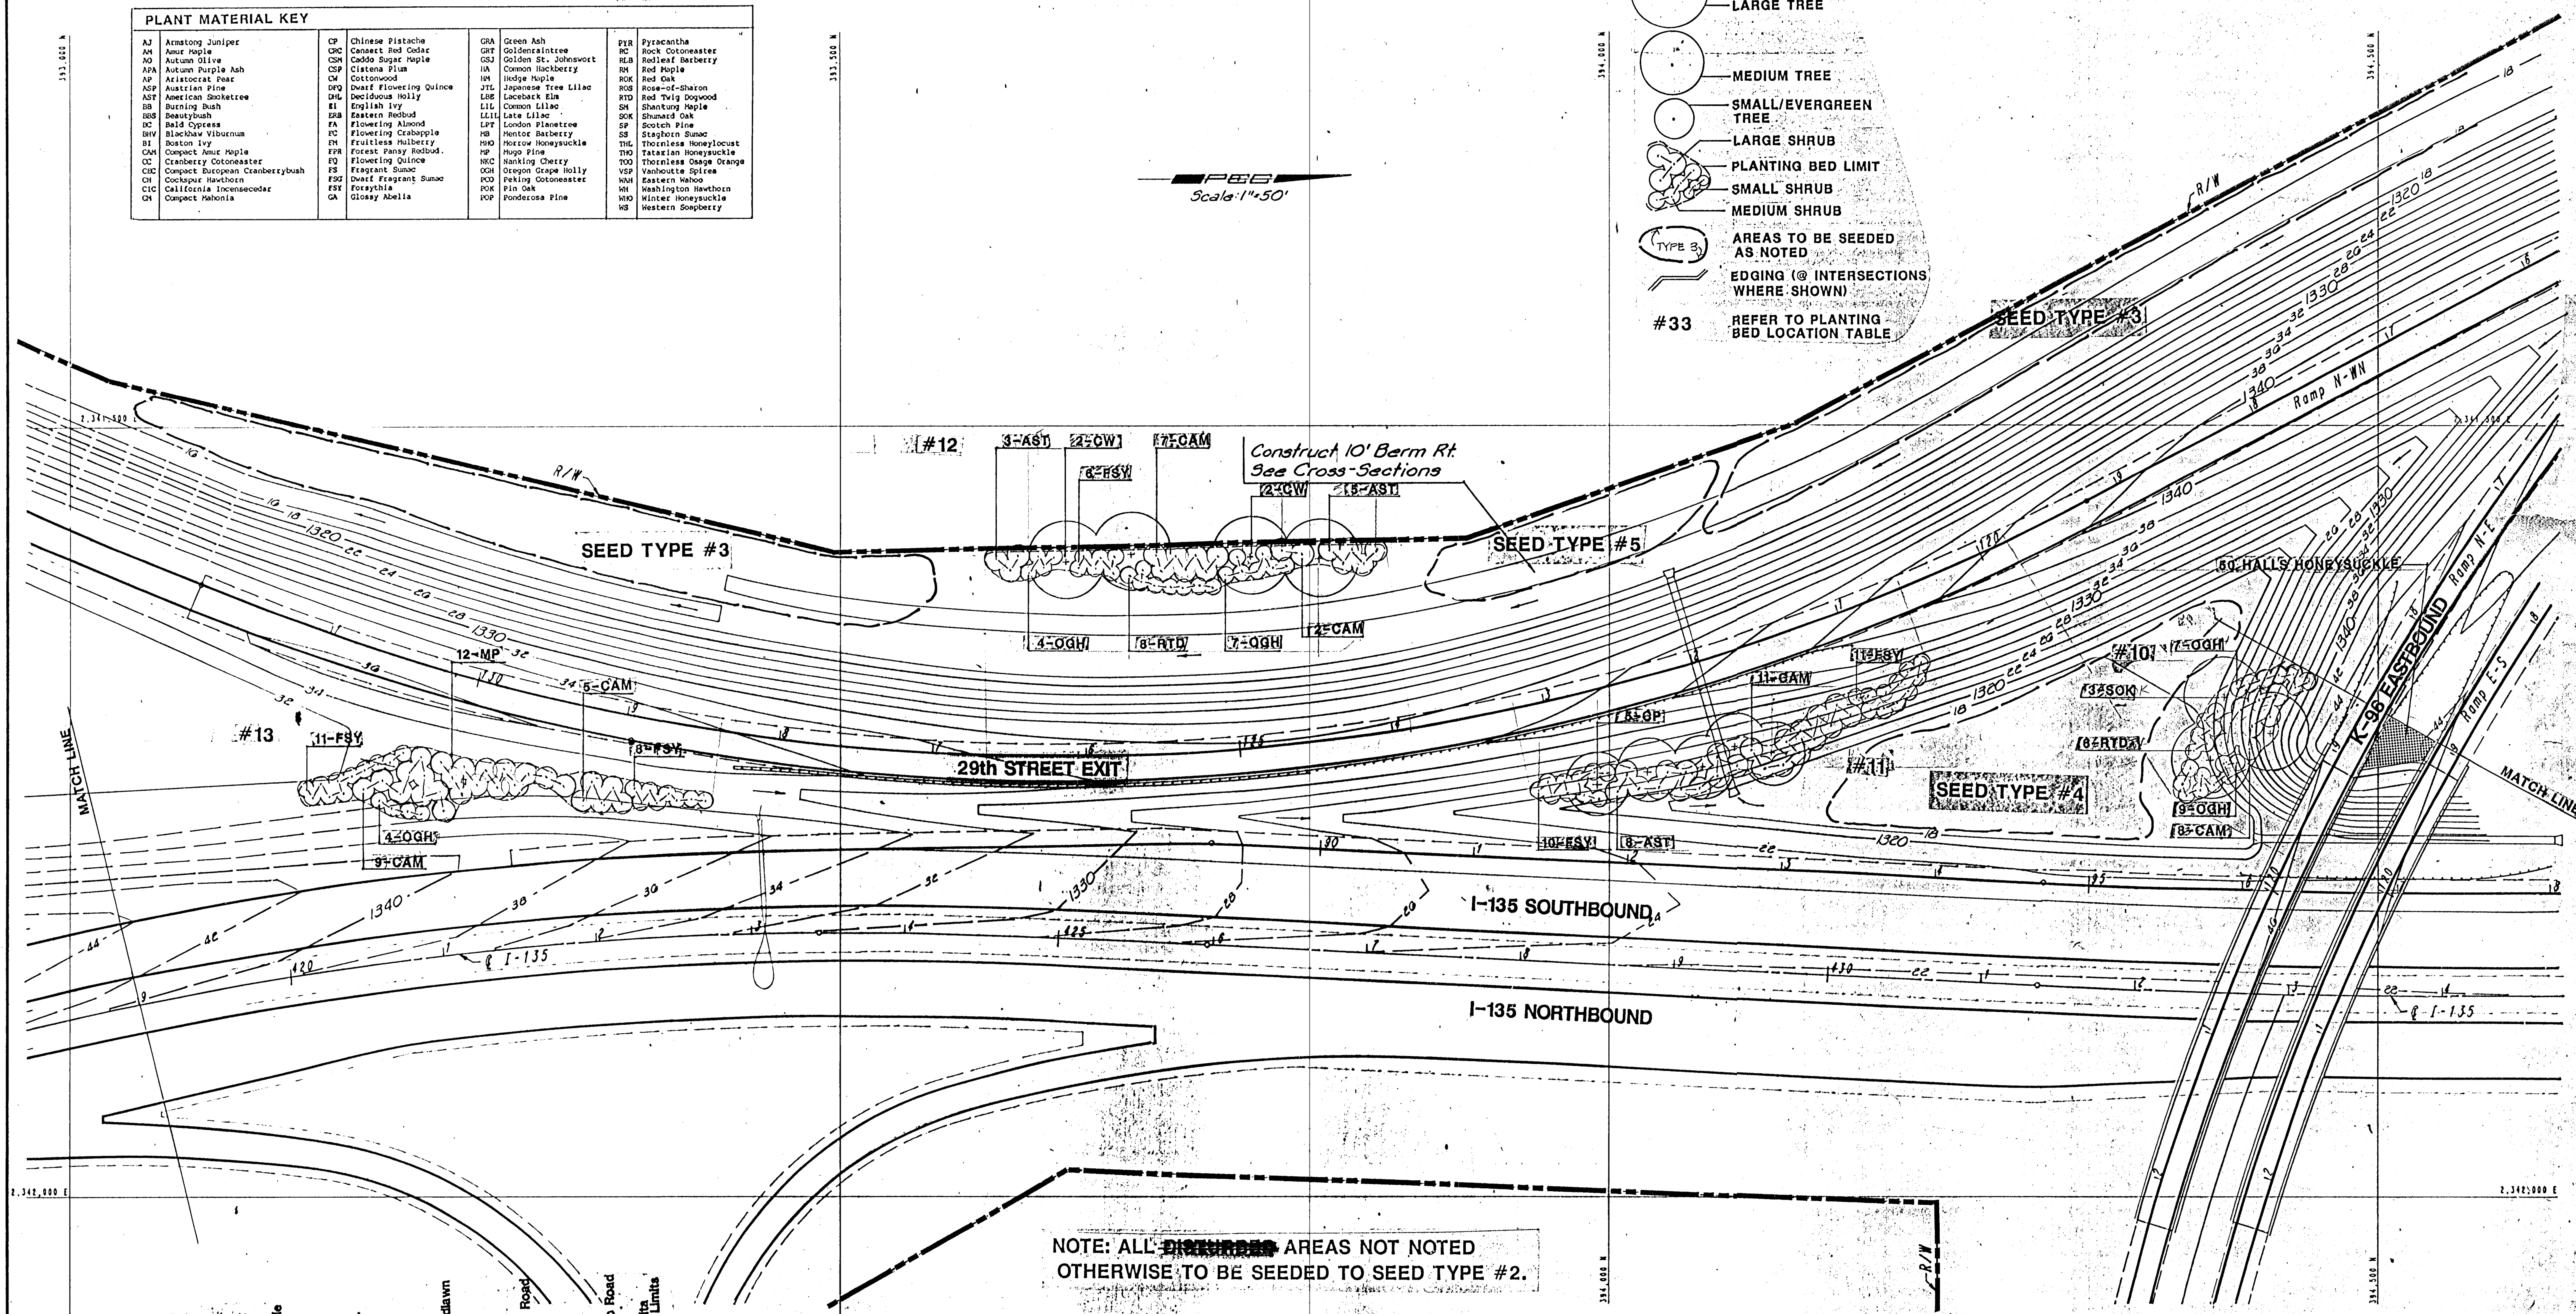

NOTE: ALL ~~DISBURSED~~ AREAS NOT NOTED OTHERWISE TO BE SEED TO SEED TYPE #2.

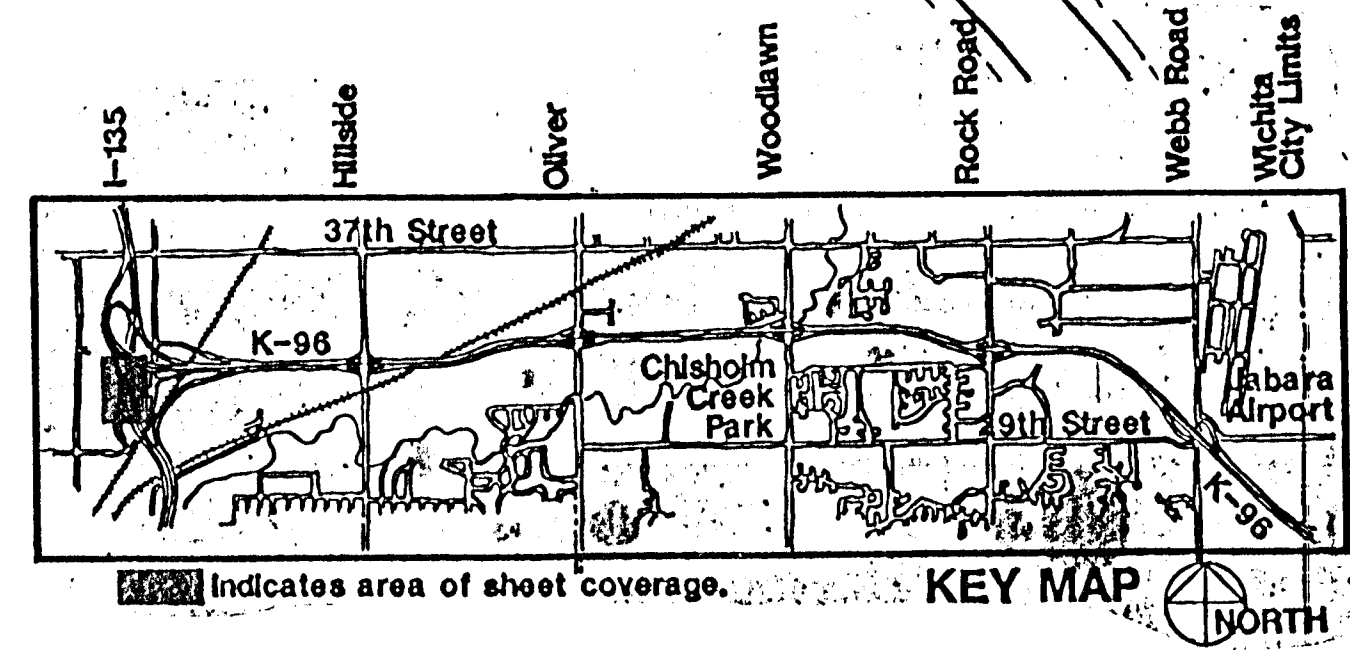

ENGINEERING DIVISION		CITY OF WICHITA	
K-96 LANDSCAPING/BEAUTIFICATION IMPROVEMENTS			
I-135 STA. 419+00 TO STA. 434+00			
K-96 BYPASS			
I-135 TO CITY LIMITS			
PROFESSIONAL ENGINEERING CONSULTANTS, P.A.			
ENGINEERS			
WICHITA, KANSAS			
Designed by	SMP	Checked by	CB
Drawn by	MKH	Date	4/10/87
Job No.		3064	
Rev. 8/4/87			