



NOTE: ALL ~~EXISTING~~ AREAS NOT NOTED
OTHERWISE TO BE SEED TO SEED TYPE #2.

PROJECT NO. 8-88
SHEET NO. 6
TOTAL SHEETS 82

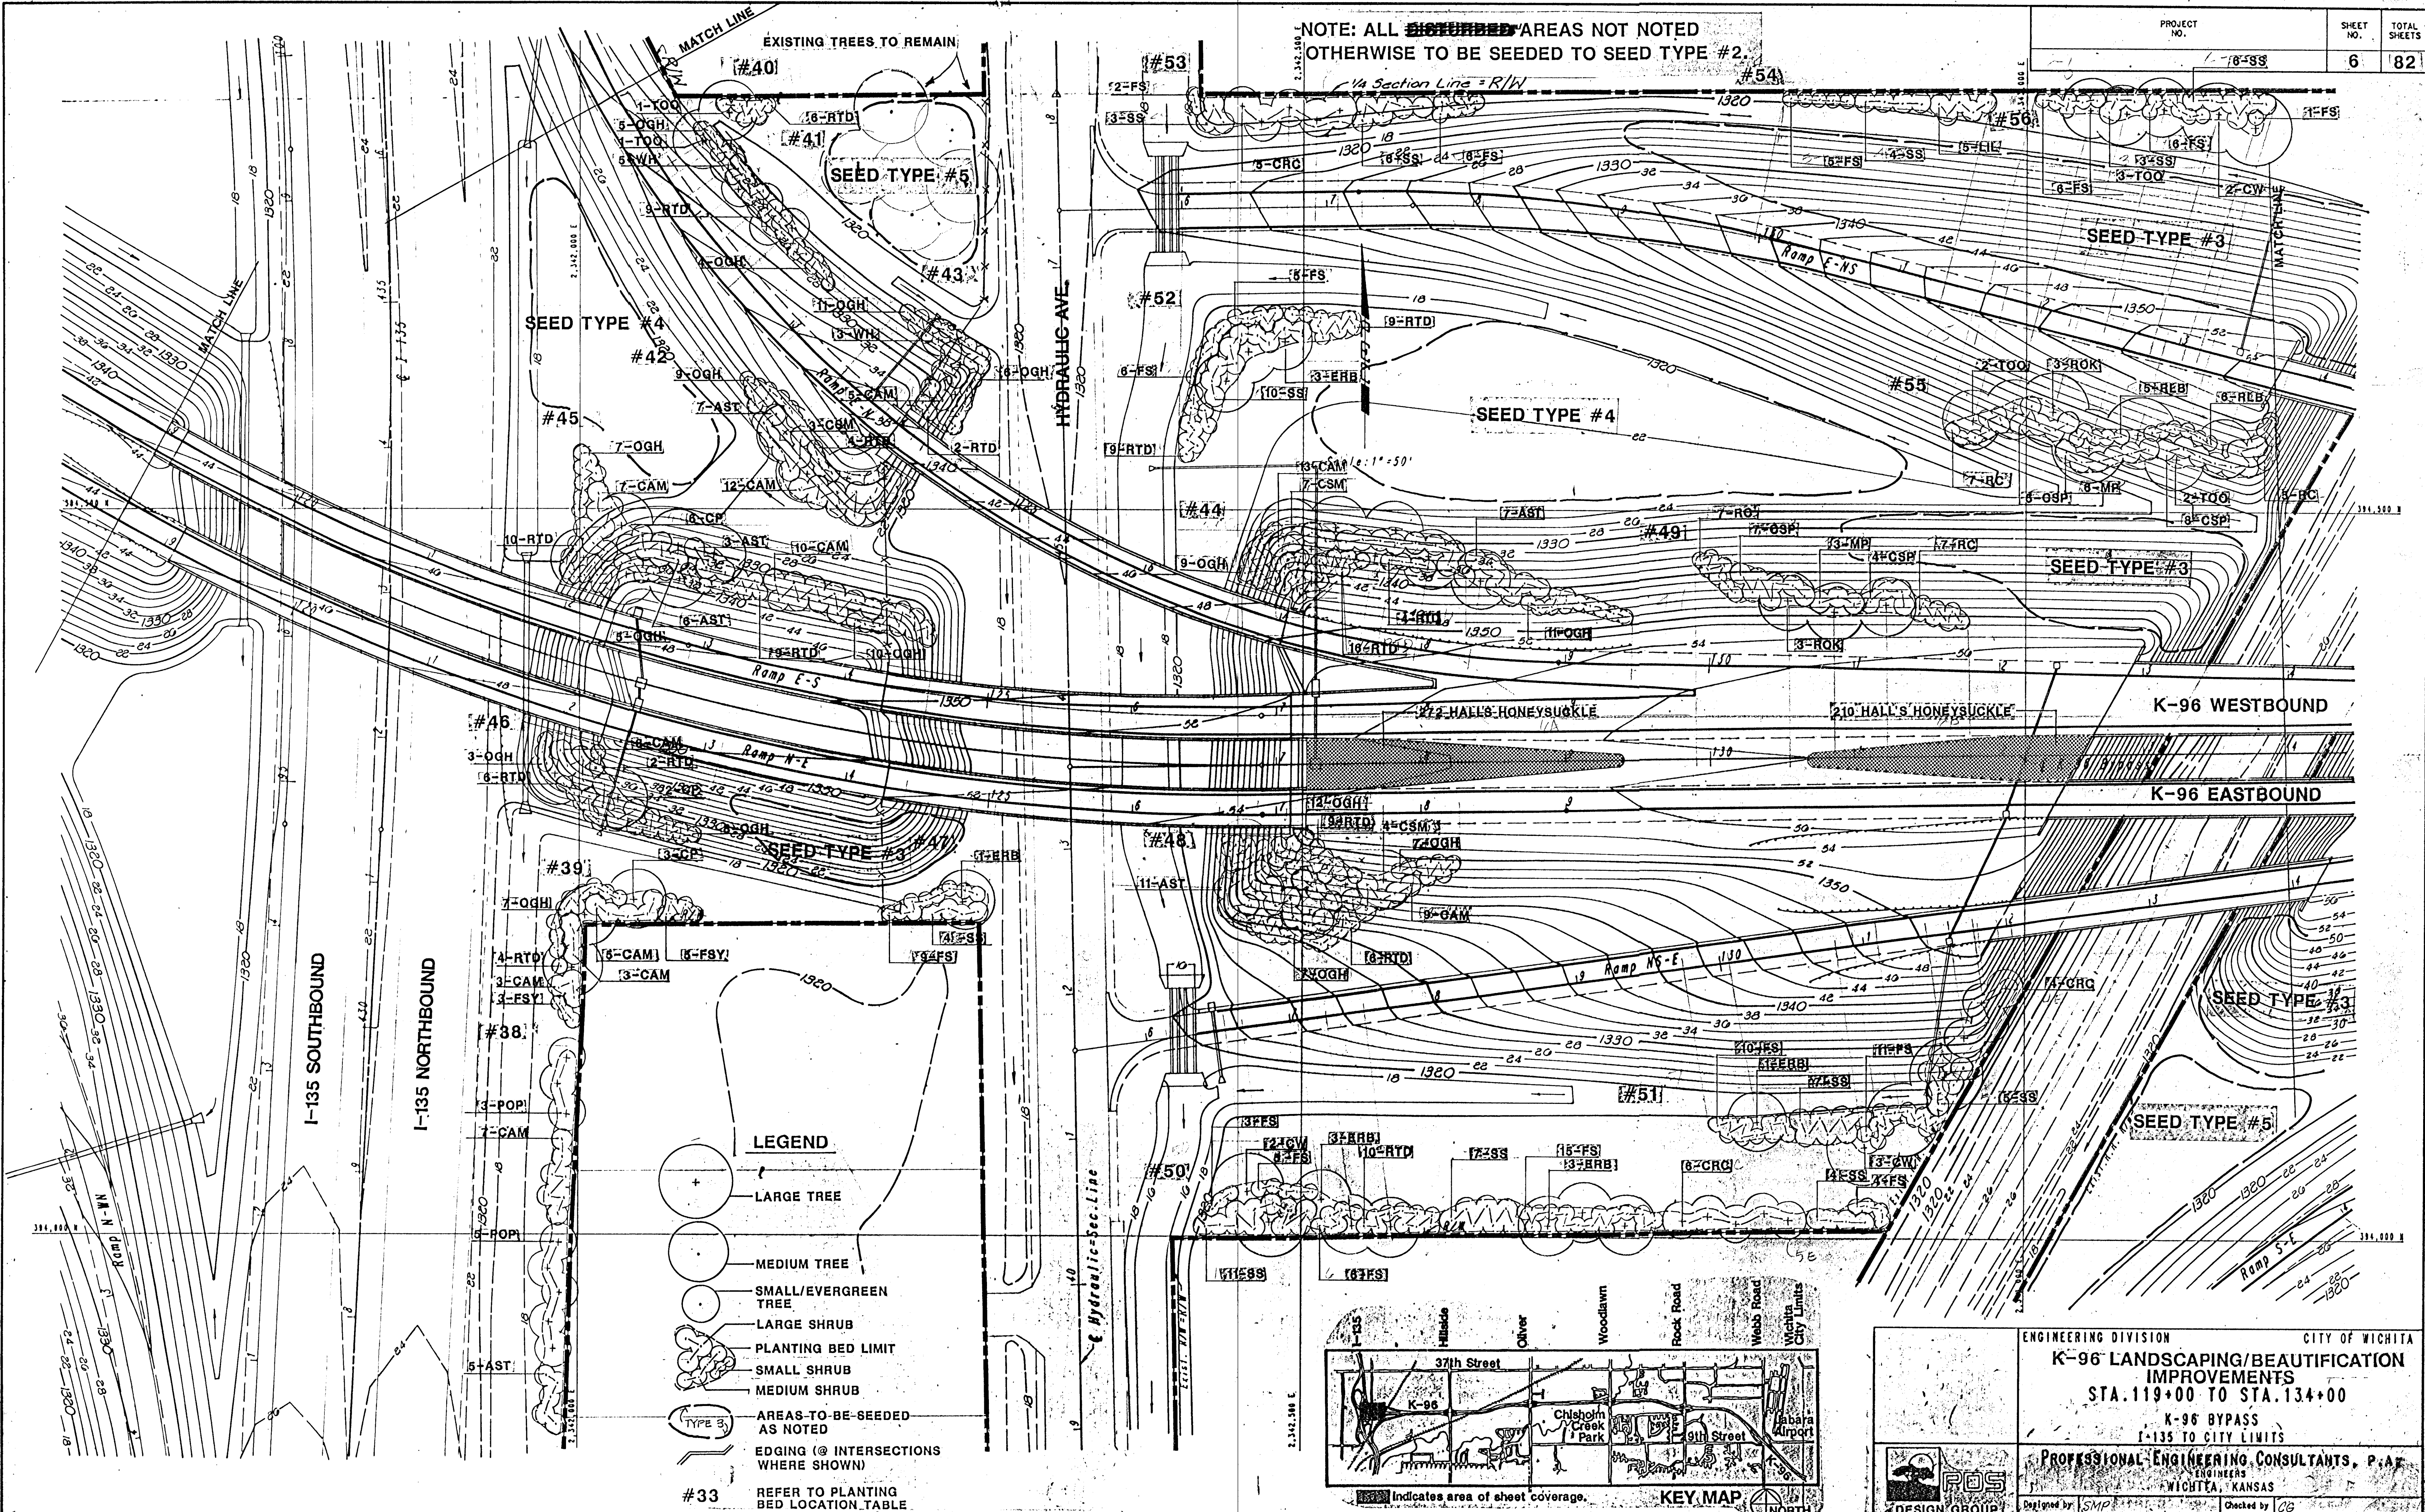

- LEGEND**
- LARGE TREE
 - MEDIUM TREE
 - SMALL/EVERGREEN TREE
 - LARGE SHRUB
 - PLANTING BED LIMIT
 - SMALL SHRUB
 - MEDIUM SHRUB
 - AREAS TO BE SEED AS NOTED
 - EDGING (@ INTERSECTIONS WHERE SHOWN)
 - REFER TO PLANTING BED LOCATION TABLE

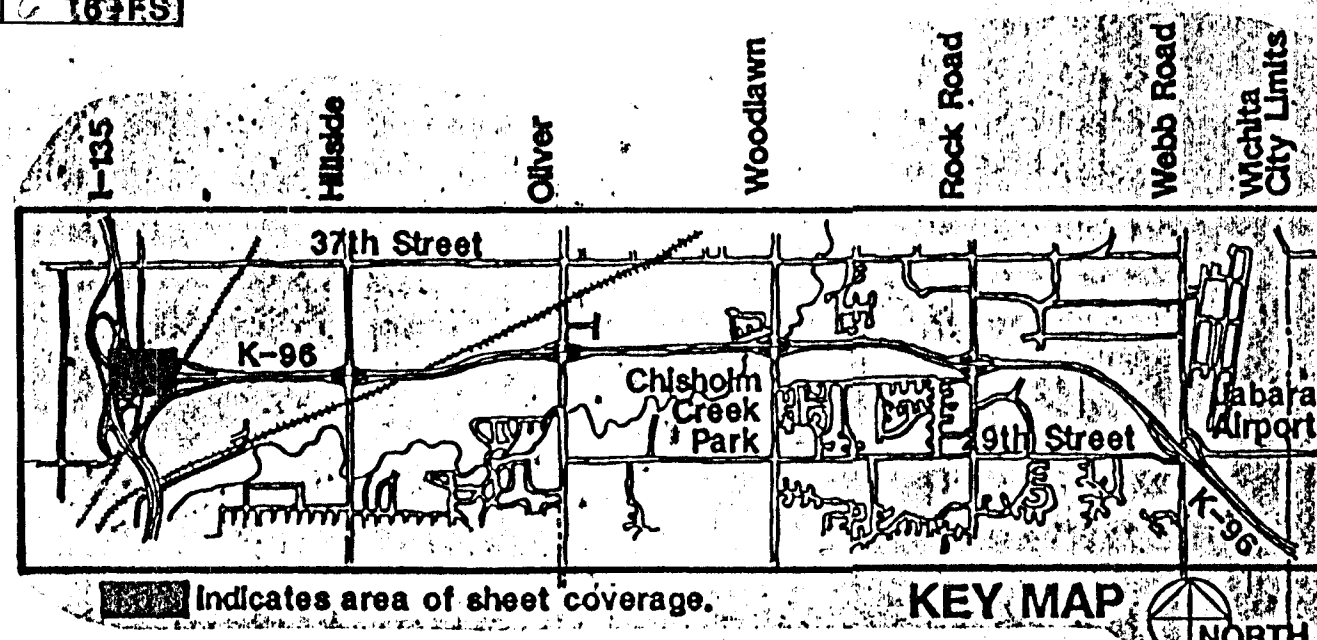

	ENGINEERING DIVISION		CITY OF WICHITA	
	K-96 LANDSCAPING/BEAUTIFICATION IMPROVEMENTS			
	STA. 119+00 TO STA. 134+00			
	K-96 BYPASS			
	I-135 TO CITY LIMITS			
PROFESSIONAL ENGINEERING CONSULTANTS, P.A.C.				
WICHITA, KANSAS				
Designed by	SMP	Checked by	CB	
DRAWN BY	MRH	DATE	11/10/89	
Rev. 8/4/89		Job No. 3064		