




PLANT MATERIAL KEY

AJ	Amur Juniper	CP	Chinese Pistache	GRA	Green Ash	RS	Rose of Sharon
AM	Amur Maple	CRC	Canebrake Red Cedar	GRT	Golden Intyre	RLB	Rock Cotoneaster
AO	Autumn Olive	CSH	Coddie Sugar Maple	GSJ	Golden St. Johnswort	RLH	Redleaf Barberry
APA	Autumn Purple Ash	CSF	Cistena Plum	HA	Hamamelis	RLM	Red Maple
AP	Aristocrat Pear	CH	Chokeberry	HM	Hedge Maple	ROK	Red Oak
ASP	Austrian Pine	DFD	Deaf Flowering Quince	JTL	Japanese Tree Lilac	ROE	Rose of Sharon
AST	American Sycamore	DHL	Deciduous Holly	LSE	Lancebark Elm	RTD	Red Tidy Topwood
BB	Burning Bush	EL	English Ivy	LIL	Common Lilac	SH	Shantung Maple
BSB	Beautybush	EAB	Eastern Redbud	LTL	Late Lilac	SKK	Shumaker Oak
BC	Bald Cypress	FA	Flowering Almond	LFT	London Planetree	SP	Scotty Pine
BVH	Blackhaw Viburnum	FC	Flowering Crabapple	HB	Hentoy Barberry	SS	Stagbark Sunac
BI	Boston Ivy	FM	Fruitless Mulberry	HMO	Hoton Honeylocust	TIL	Thornless Honeylocust
CM	Compact Amur Maple	FR	Forest Junce Redbud	HP	Hop Pine	THO	Thornless Honeylocust
CO	Cranberry Cotoneaster	FQ	Flowering Quince	HC	Hanking Cherry	TOO	Thornless Orange
CEC	Compact European Cranberrybush	FS	Fraxinus Sunac	OH	Oregon Grape Holly	VSP	Vanhoutte Spirea
CH	Cockspur Hawthorn	FSS	Dwarf Fragrant Sunac	POD	Peking Cotoneaster	WH	Washington Hawthorn
CIC	California Incensecedar	FST	Forsythia	POK	Pink Oak	WYB	Winter Honeylocust
CH	Compact Mahonia	GA	Glossy Abelia	POP	Ponderosa Pine	WS	Western Soapberry

NOTE: PLANTING BEDS #57, #58, #59, #60, #61, #62, #63, #64, #65, #66, #67, #68, #69, #70 HAVE BEEN ELIMINATED.

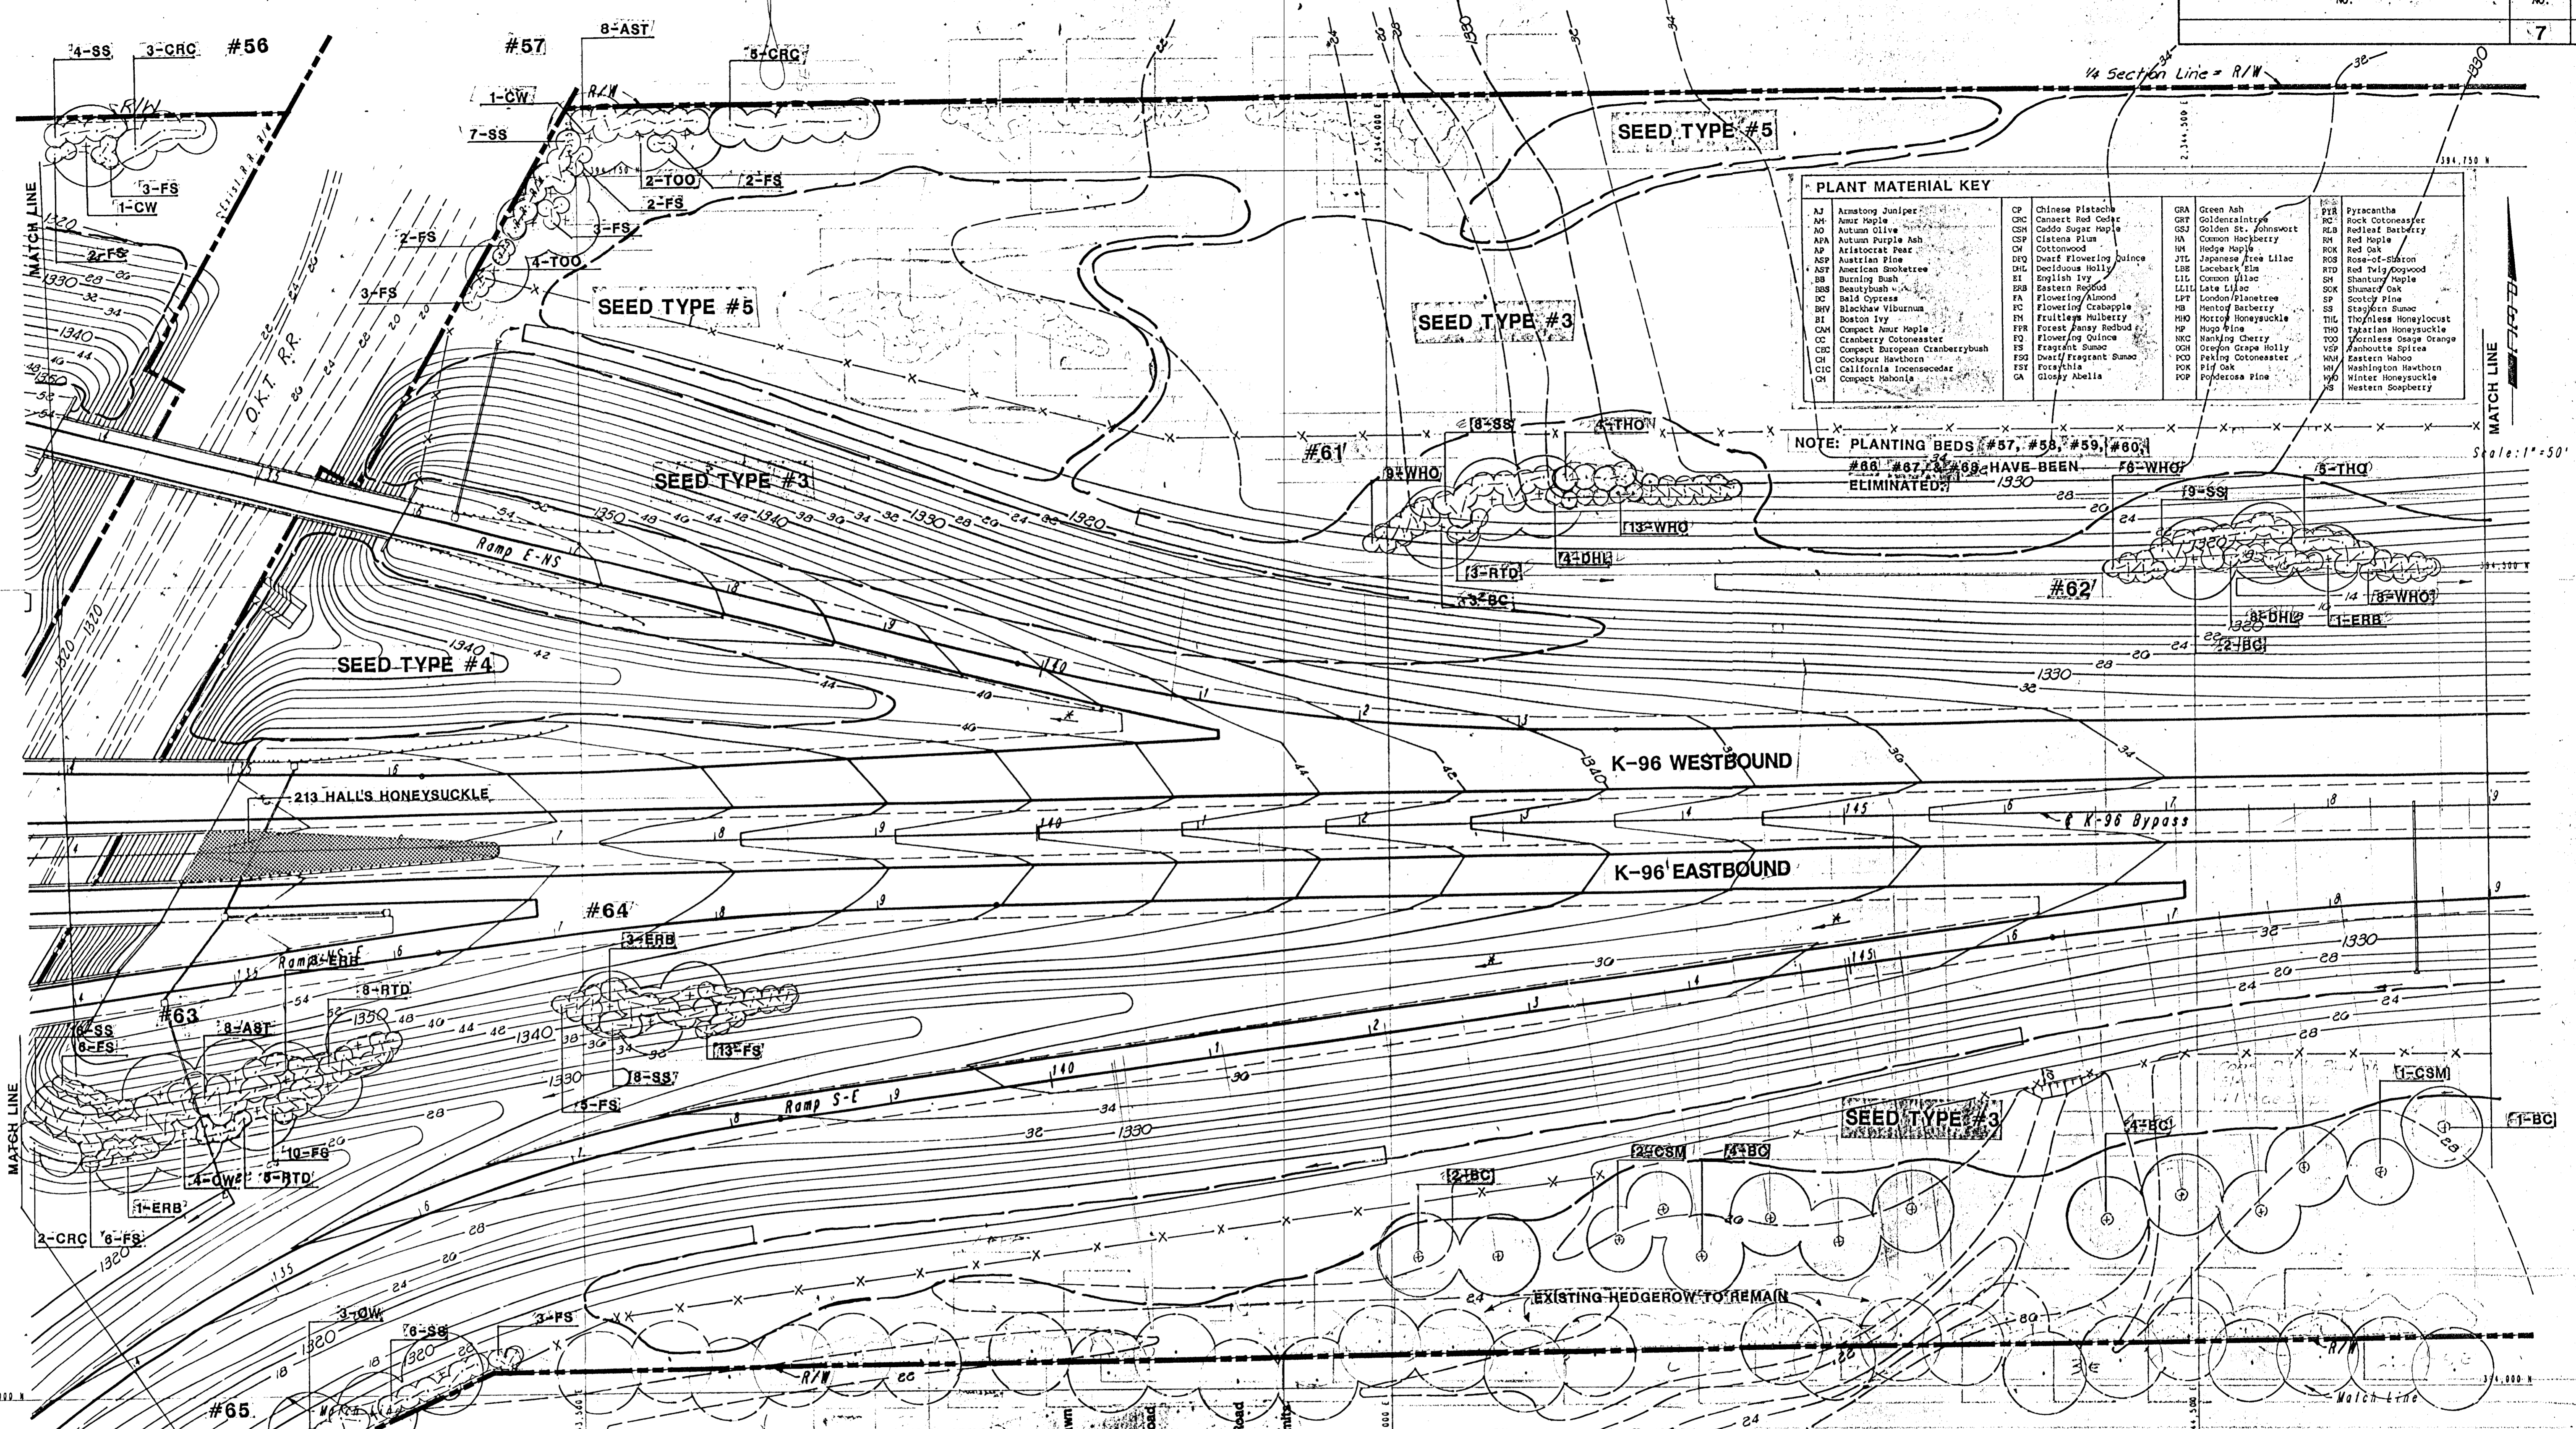

NOTE: ALL DISTURBED AREAS NOT NOTED OTHERWISE TO BE SEED TO SEED TYPE #2.

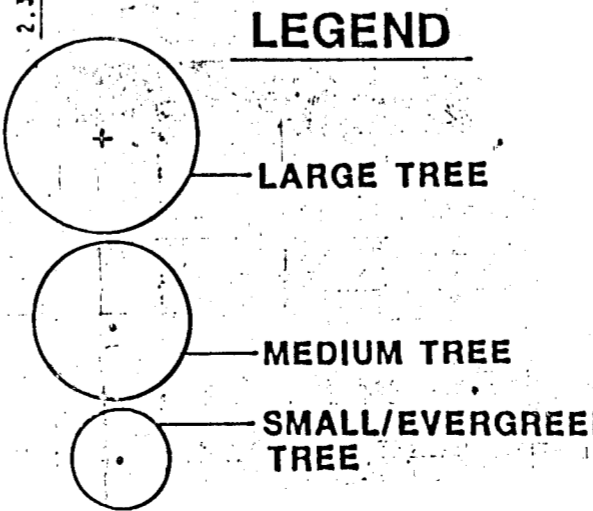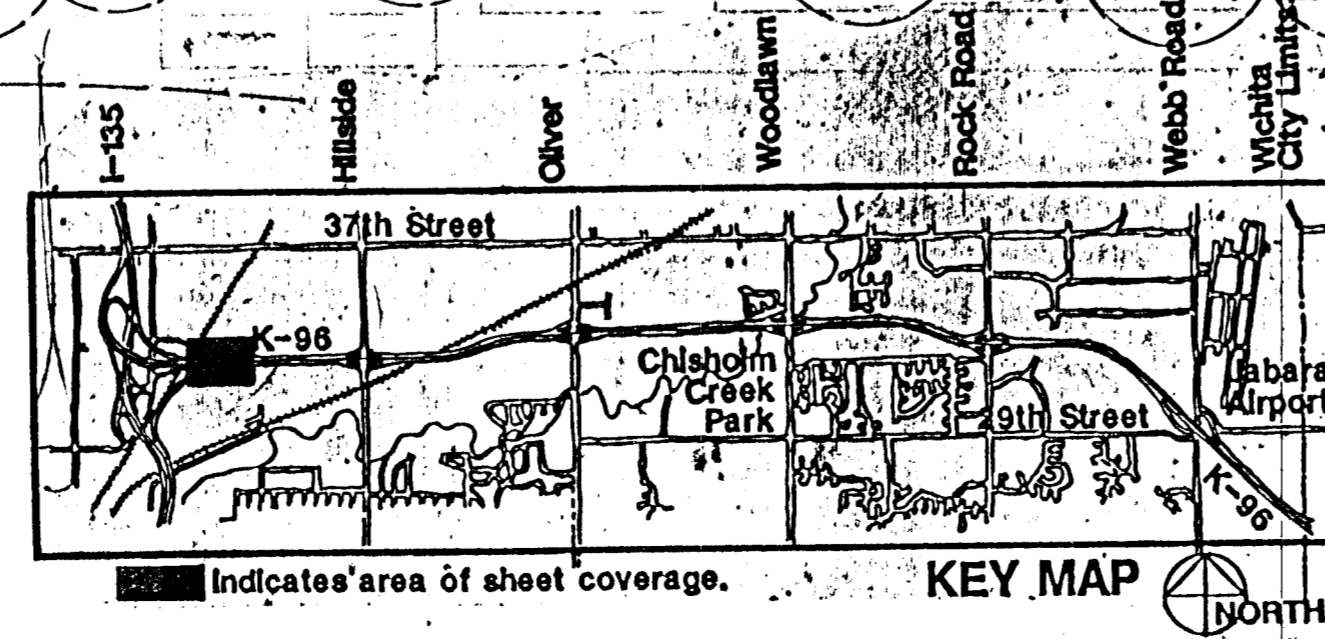

#33

ENGINEERING DIVISION CITY OF WICHITA

K-96 LANDSCAPING/BEAUTIFICATION IMPROVEMENTS

STA. 134+00 TO STA. 149+00

K-96 BYPASS
1-135 TO CITY LIMITS

PROFESSIONAL ENGINEERING CONSULTANTS, P.A.
ENGINEERS
WICHITA, KANSAS

Designed by SMP
Drawn by MRH

Checked by CG
Date 4/10/89
Job No. 3064

Rev. 8/4/89