



PLANT MATERIAL KEY			
AJ	Armstrong Juniper	CP	Chinese Pistache
AM	Amur Maple	CSC	Canest Red Cedar
AO	Autumn Olive	CSH	Caddo Sugar Maple
APA	Autumn Purple Ash	CSP	Clatsa Elm
AP	Aristocata Pear	CH	Cottonwood
ASP	Austrian Pine	DFQ	Dwarf Flowering Quince
AST	American Snotetree	DHL	Deciduous Holly
BB	Burning Bush	EL	English Ivy
BBS	Beautybush	ERB	Eastern Redbud
BC	Bald Cypress	FA	Flowering Almond
BWB	Blackhaw Viburnum	FG	Flowering Crabapple
BT	Boston Ivy	FM	Fruitless Mulberry
CA	Compact Amur Maple	FPR	Forest Pansy Redbud
CC	Cranberry Cotoneaster	FO	Flowering Quince
CCB	Compact European Cranberrybush	FS	Fragrant Sunae
CH	Cockspur Hawthorn	FSQ	Dwarf Fragrant Sunae
CIC	California Incensecedar	FSE	Forsythia
CM	Compact Mahonia	GA	Glossy Abella
GR	Green Ash	GRT	Goldenrainree
GSJ	Golden St. Johnswort	HA	Common Hackberry
H	Hedge Maple	JL	Japanese Tree Lilac
L	Lacebark Elm	LIL	Common Lilac
LLIL	Late Lilac	LPT	London Planetree
LS	Staghorn Sumac	MB	Mentor Barberry
MO	Morrow Honeysuckle	HP	Hugo Pine
MC	Mink Cherry	HC	Hawking Cherry
OGH	Oregon Grape Holly	PO	Peking Cotoneaster
POK	Pin Oak	POP	Ponderosa Pine
PR	Pyreantha	RC	Rock Cotoneaster
RLB	Redleaf Barberry	RM	Red Maple
ROK	Red Oak	ROS	Rose-of-Sharon
RTD	Red Twig Dogwood	SH	Shantung Maple
SO	Scotch Pine	SK	Stewart Oak
SP	Scotch Pine	ST	Staghorn Sumac
SS	Staghorn Sumac	THL	Thornless Honeylocust
TH	Thornless Honeysuckle	THO	Tatarian Honeysuckle
TO	Thornless Osage Orange	TOO	Thornless Osage Orange
VSP	Vanhoutte Spirea	WH	Washington Hawthorn
WH	Western Honeysuckle	WS	Western Soapberry

NOTE: PLANTING BEDS #69, #70, & #71 HAVE BEEN ELIMINATED.

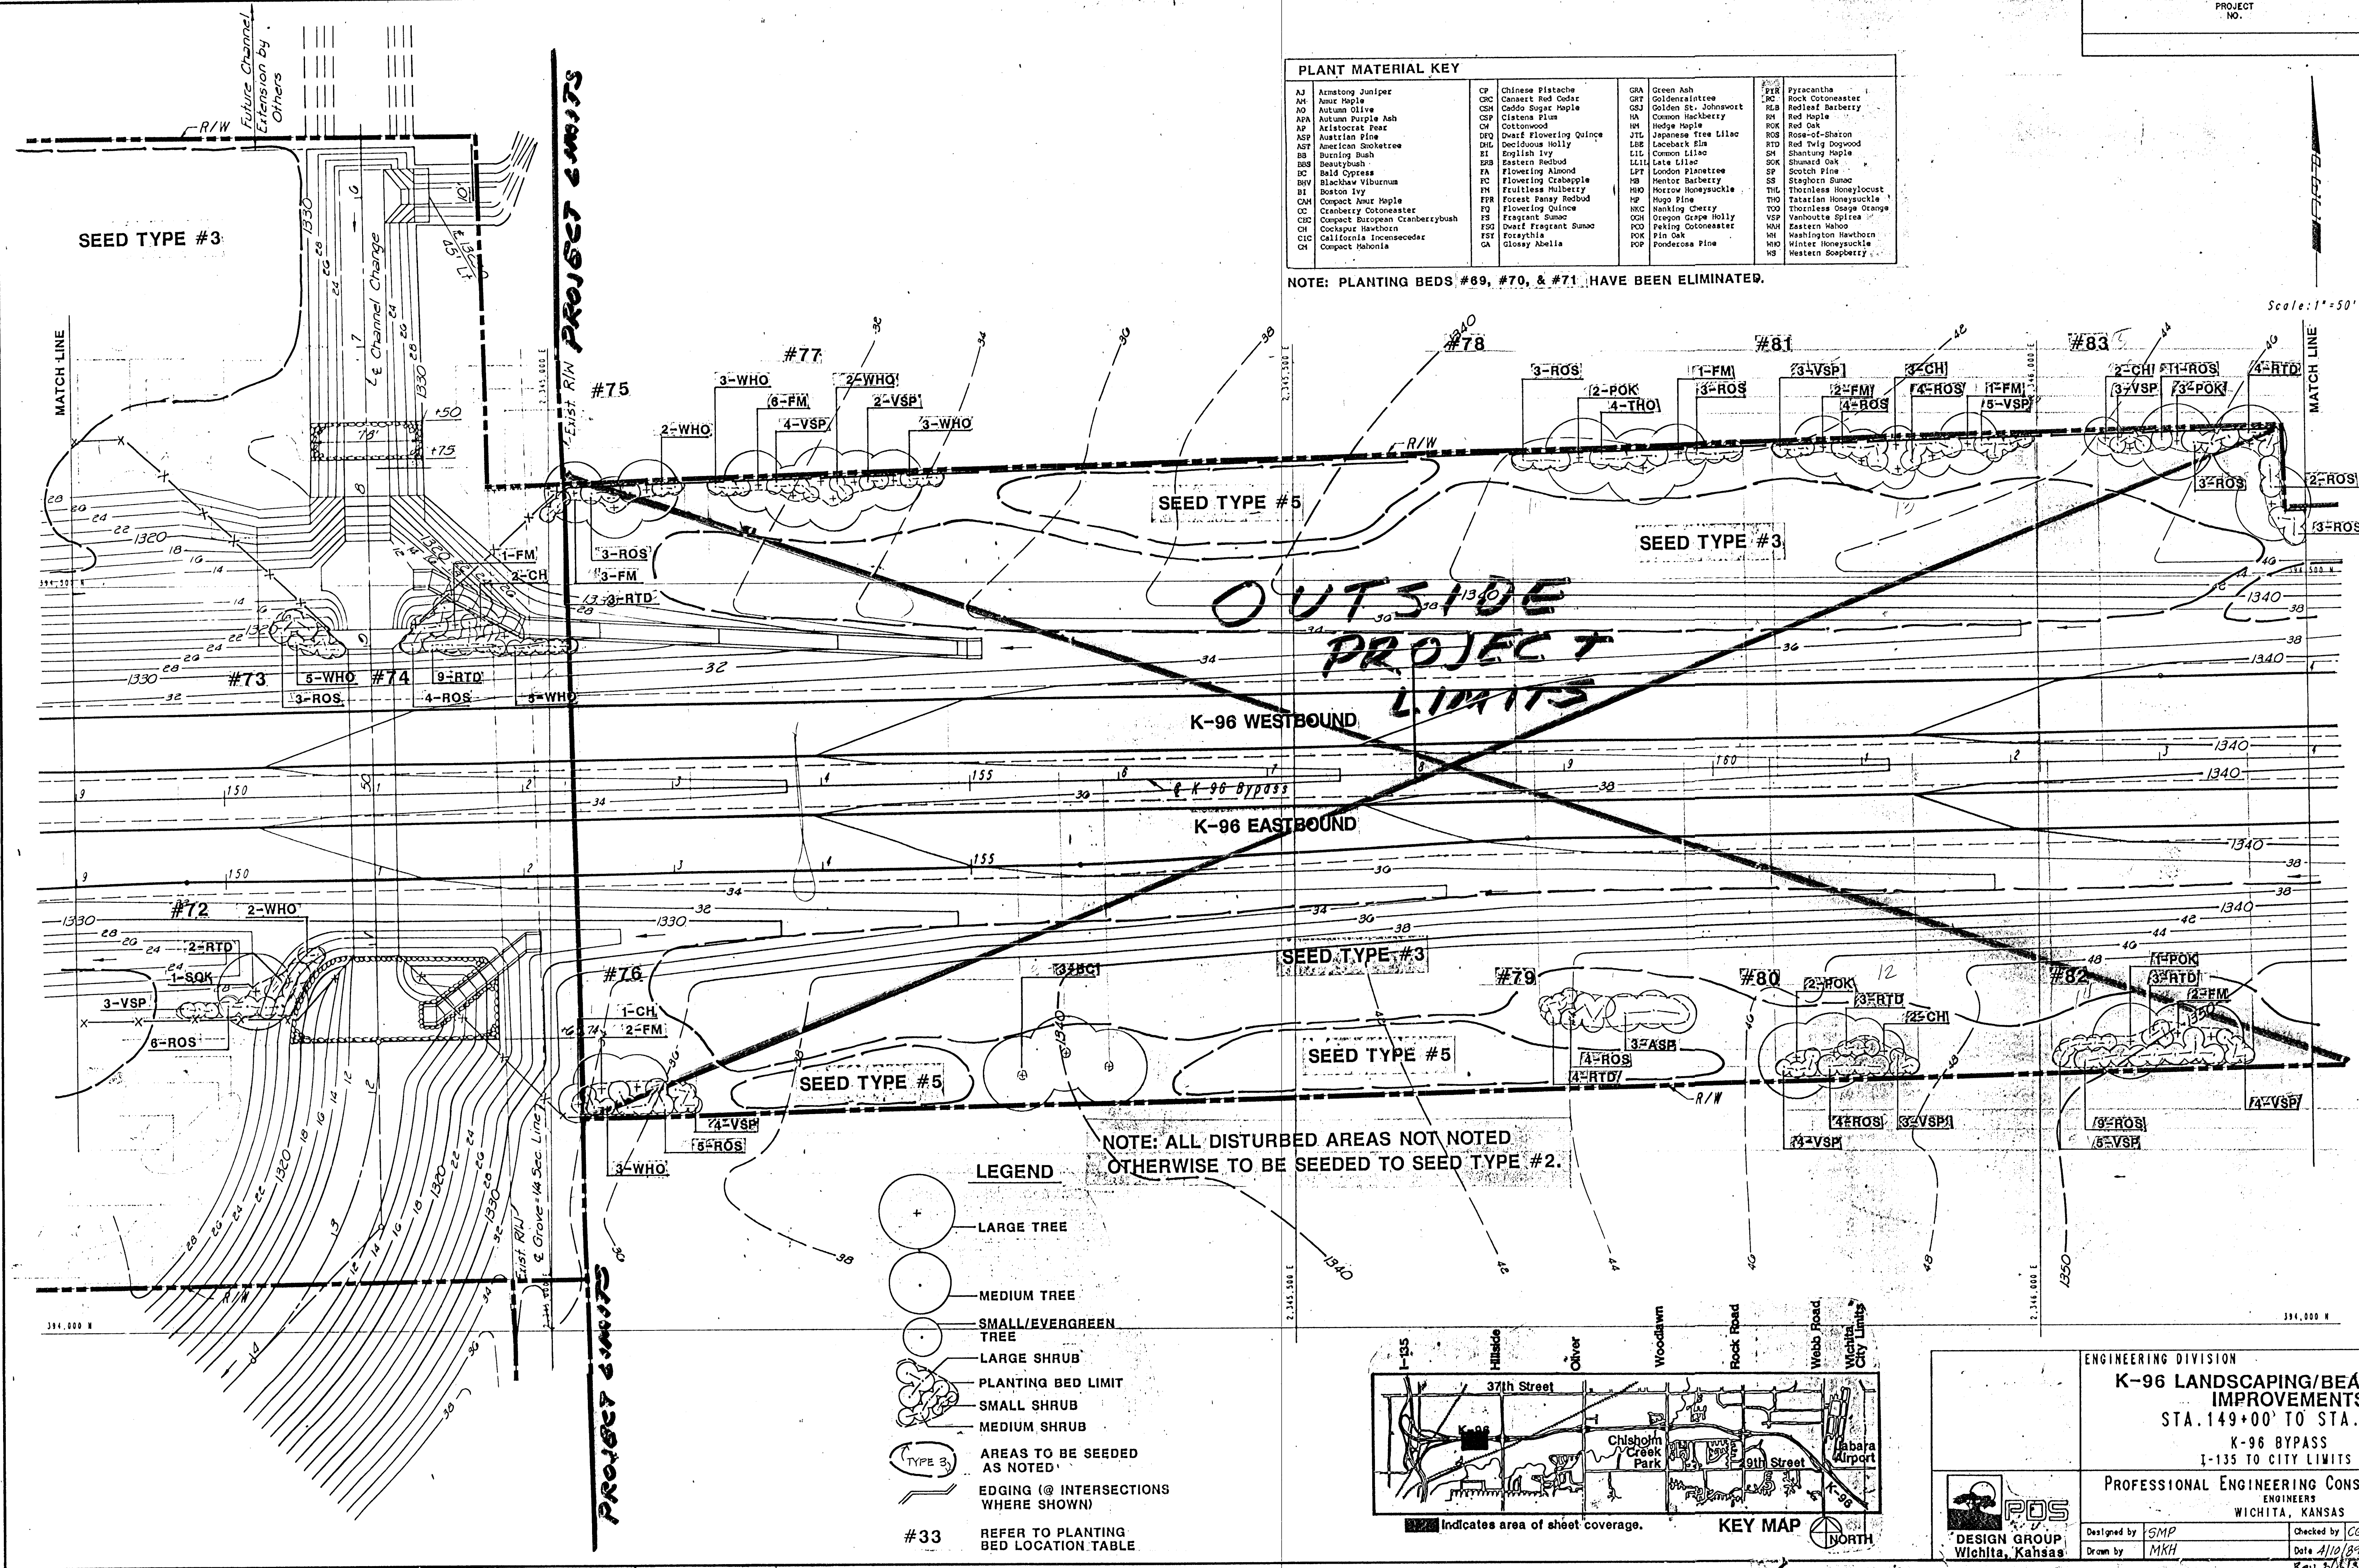

NOTE: ALL DISTURBED AREAS NOT NOTED OTHERWISE TO BE SEED TO SEED TYPE #2.

- LEGEND
- LARGE TREE
 - MEDIUM TREE
 - SMALL/EVERGREEN TREE
 - LARGE SHRUB
 - PLANTING BED LIMIT
 - SMALL SHRUB
 - MEDIUM SHRUB
 - AREAS TO BE SEED AS NOTED
 - EDGING (@ INTERSECTIONS WHERE SHOWN)
 - REFER TO PLANTING BED LOCATION TABLE

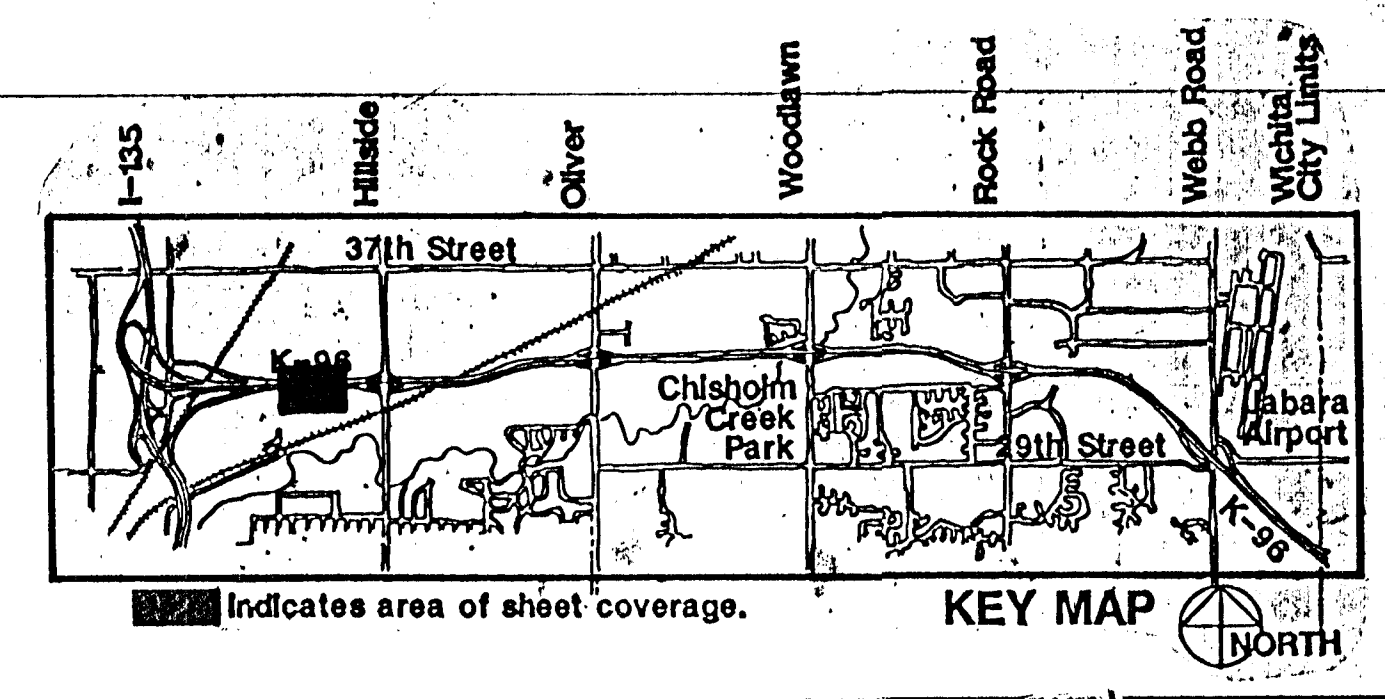

ENGINEERING DIVISION CITY OF WICHITA

K-96 LANDSCAPING/BEAUTIFICATION IMPROVEMENTS

STA. 149+00' TO STA. 164+00'

K-96 BYPASS I-135 TO CITY LIMITS

PROFESSIONAL ENGINEERING CONSULTANTS, P.A. ENGINEERS WICHITA, KANSAS

DESIGNED BY SMP CHECKED BY CG

DRAWN BY MKH DATE 4/10/89 JOB NO. 3064

REV. 6/1/89