



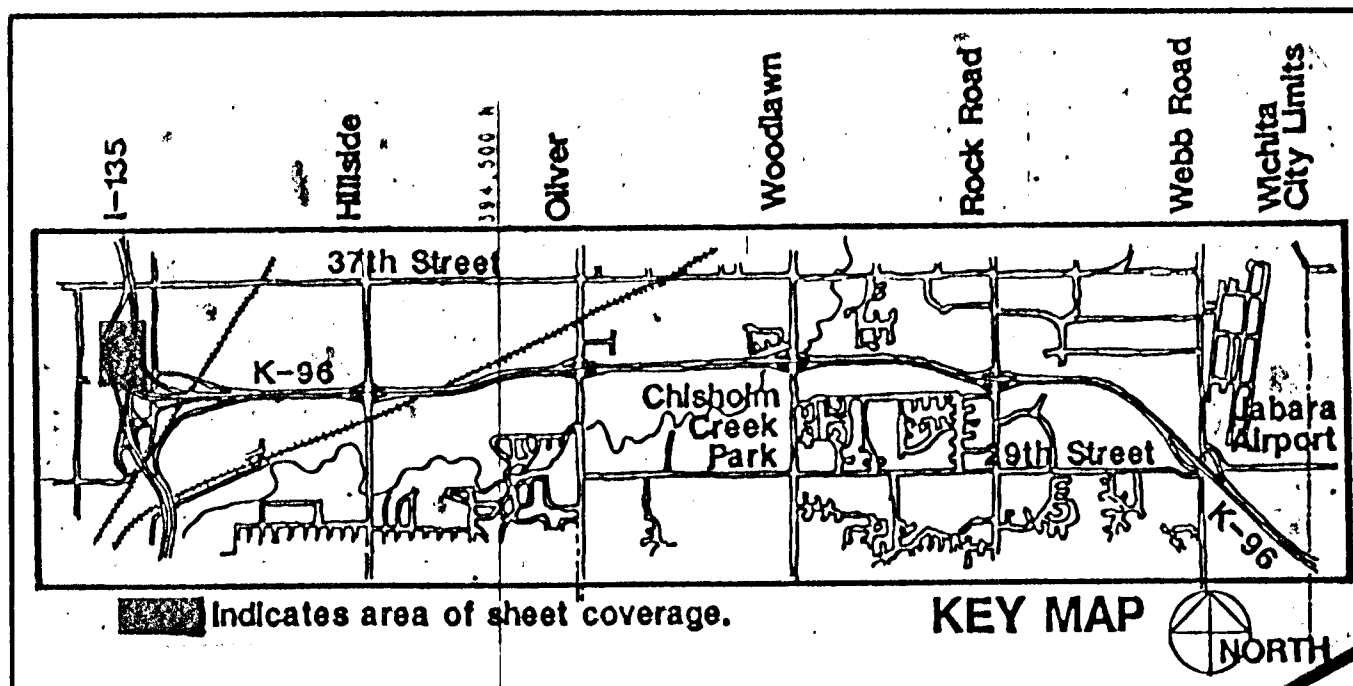

Connect to 12" A.C. Water line
on E. side of Ohio St. 640' west of this point.
Contractor to reimburse the City for 2 1/2" Tap and Meter.
Follow north side of 33rd St. R.O.W.

PROJECT NO.	SHEET NO.	TOTAL SHEETS
	52	82

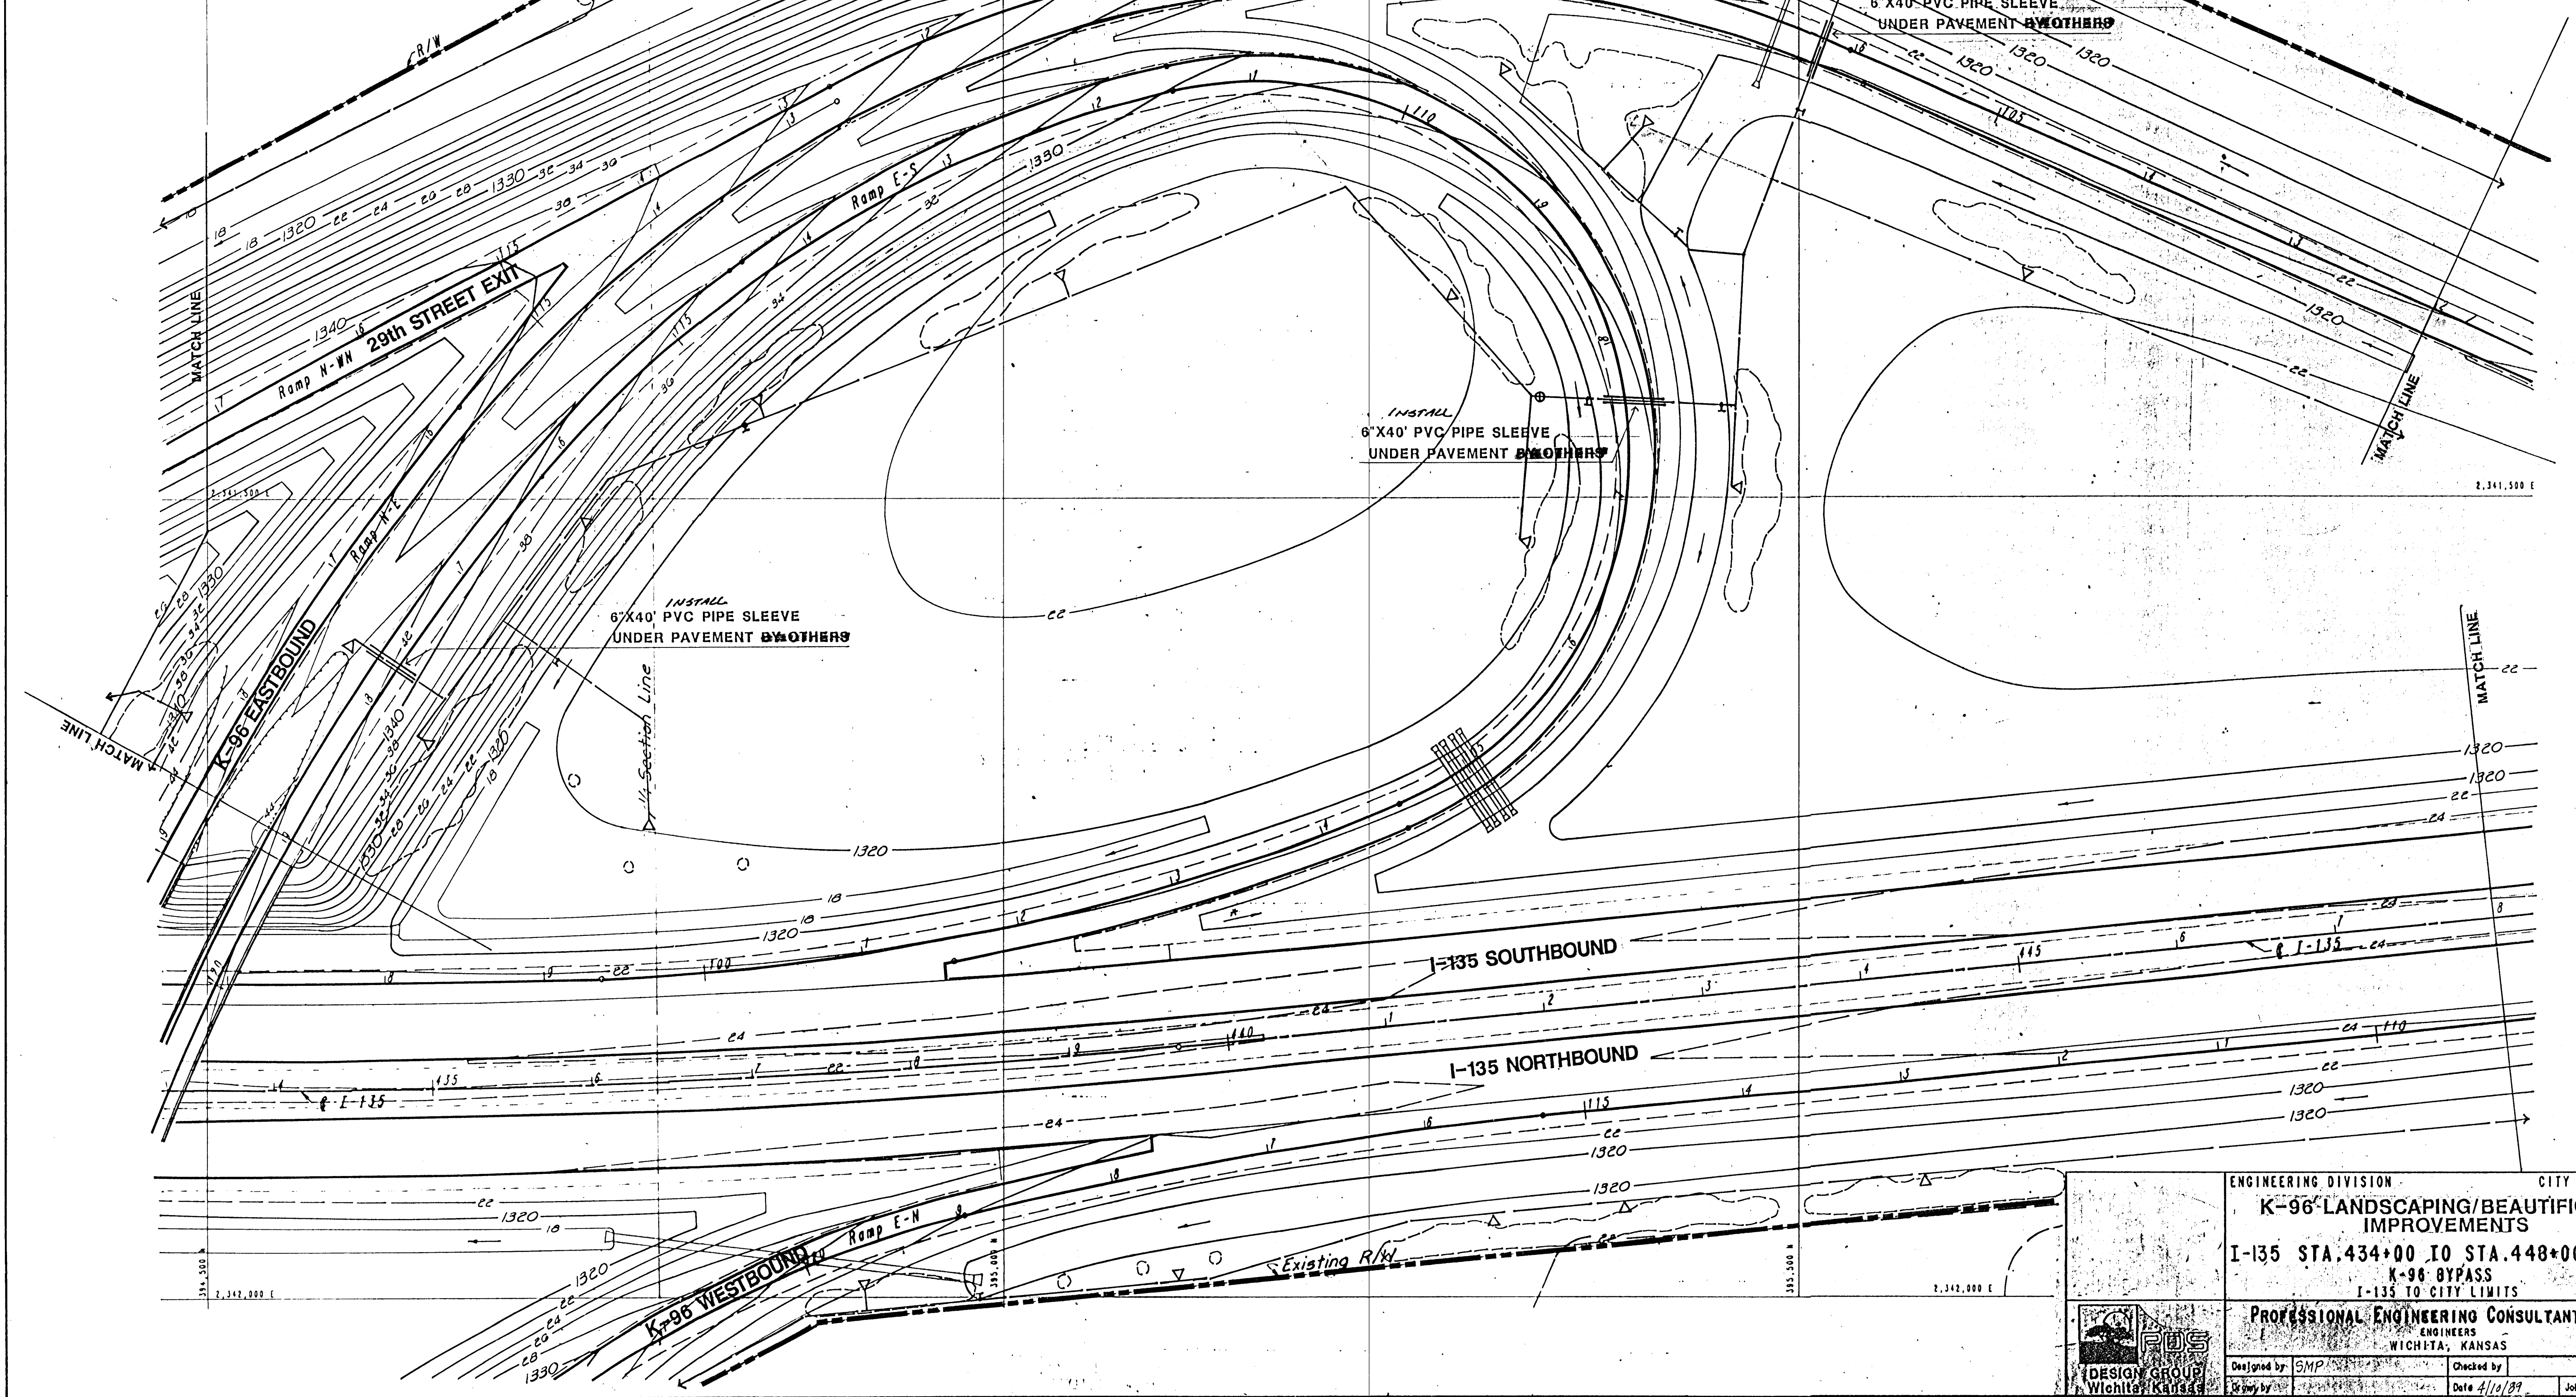

ENGINEERING DIVISION		CITY OF WICHITA	
K-96 LANDSCAPING/BEAUTIFICATION IMPROVEMENTS			
I-135 STA.434+00 TO STA.448+00			
K-96 BYPASS			
I-135 TO CITY LIMITS			
PROFESSIONAL ENGINEERING CONSULTANTS, P.A. ENGINEERS WICHITA, KANSAS			
Designed by	SMP	Checked by	
Drawn by		Date	4/10/89
Rev.		Job No. 3064	
		Rev. 07/10/89	