
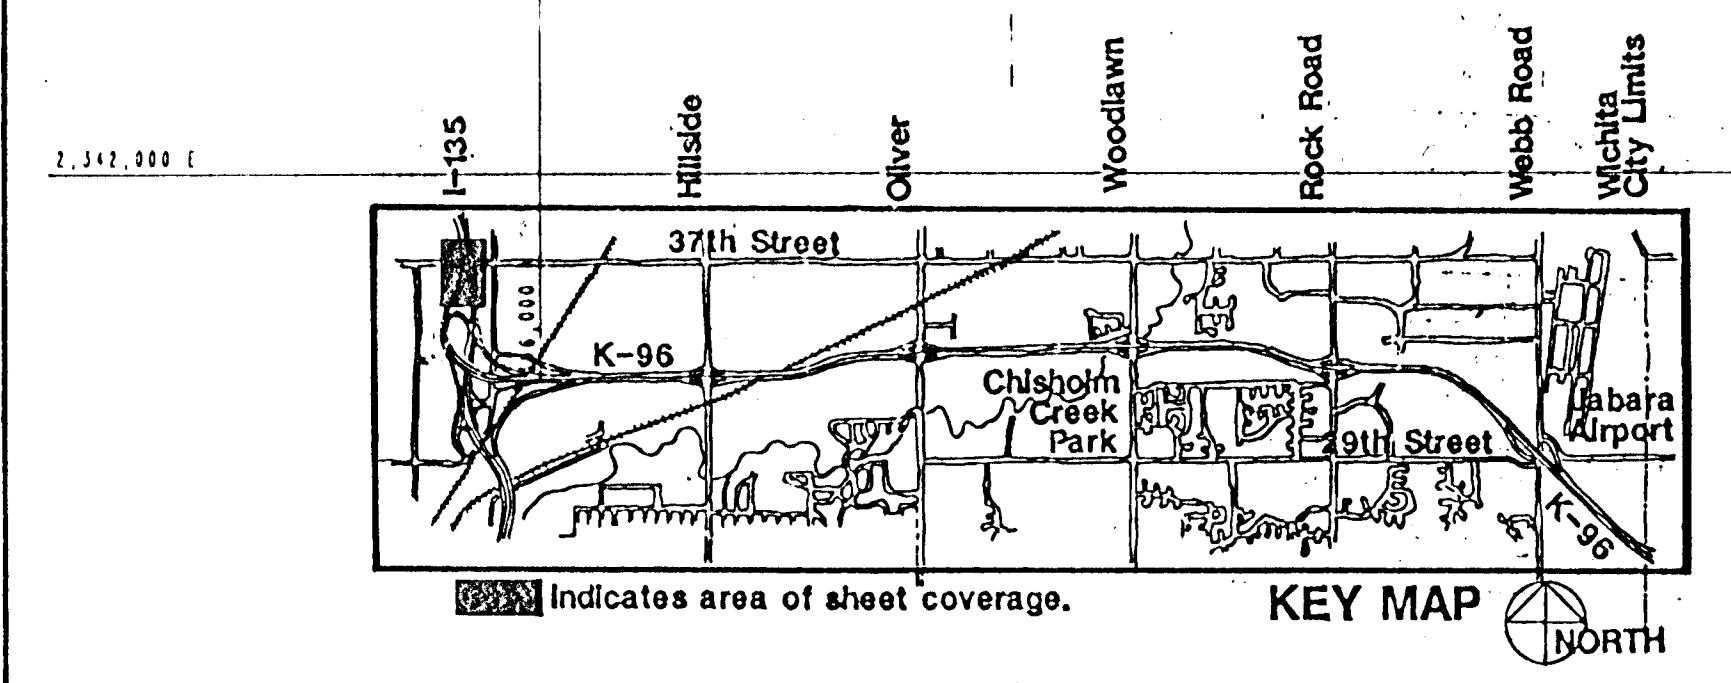


- ### LEGEND
- PLANTING BED LOCATION
 - MAIN LINE
 - MANUAL DRAIN VALVE
 - GATE VALVE
 - QUICK-COUPLER
 - BACKFLOW PREVENTER
 - TAP ON CITY WATER MAIN
 - WATER METER
 - REMOTE CONTROL VALVE
 - ZONE NUMBERS
 - CIRCUIT LINE
 - SPRAY HEADS (SHRUB)
 - SPRAY IN BEDS
 - POP-UP SPRAY IN LAWNS
 - 30' STREAM ROTARY HEAD
 - 40' STREAM ROTARY HEAD
 - INDICATES PIPE SLEEVING LOCATIONS

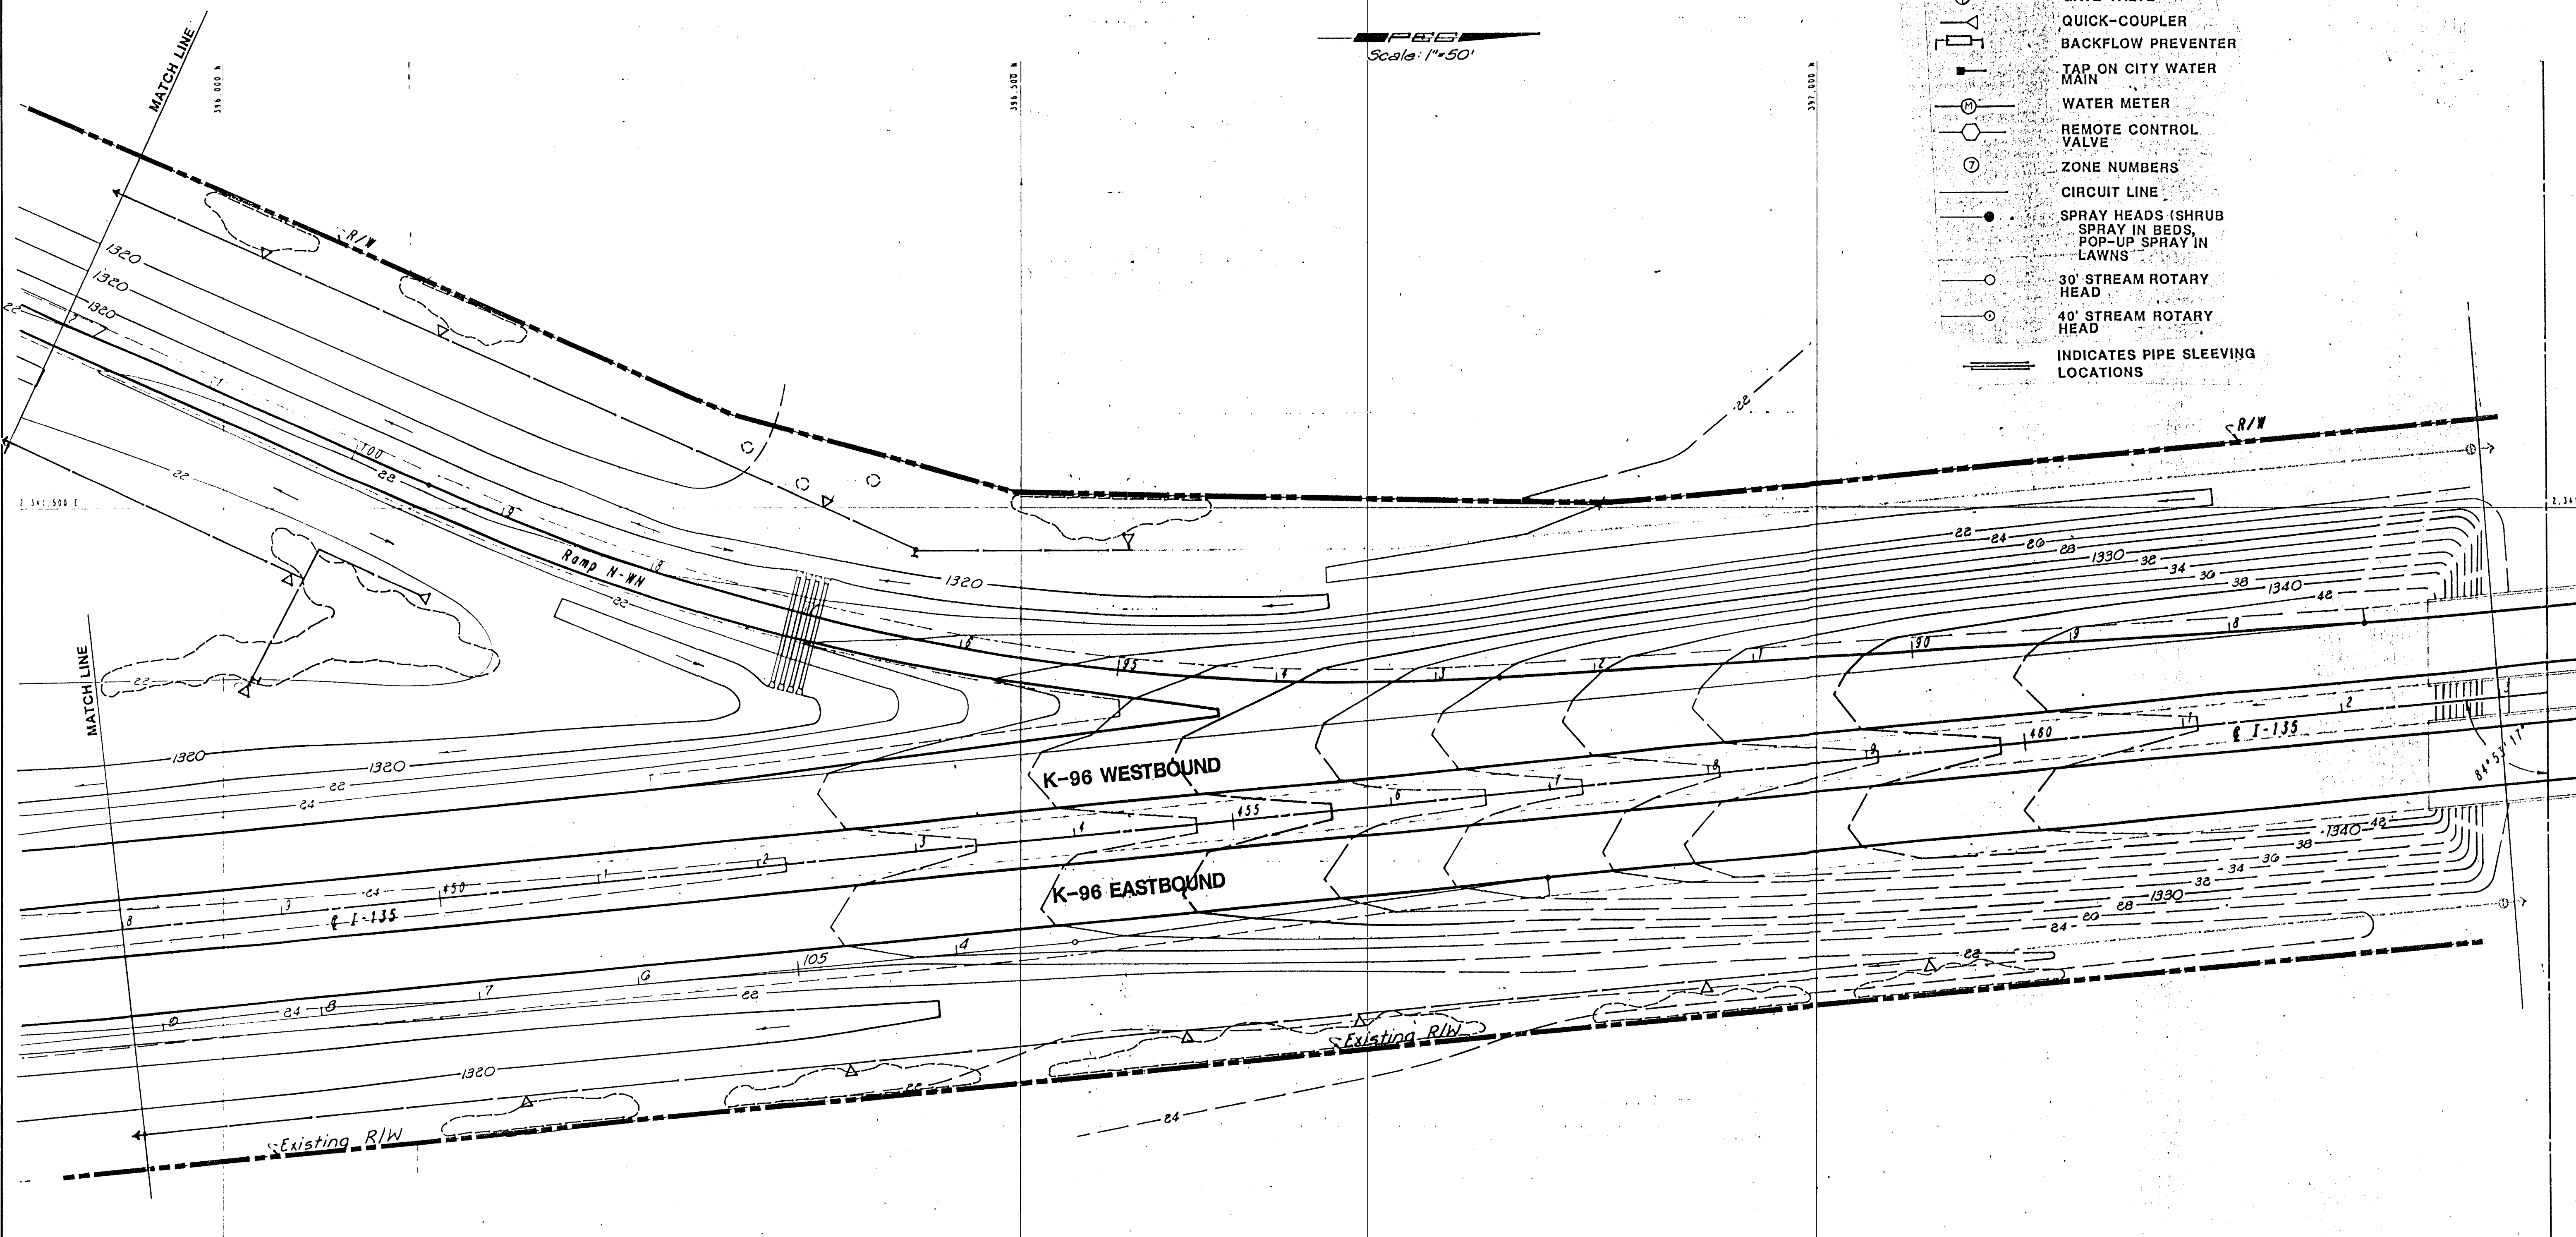

	ENGINEERING DIVISION		CITY OF WICHITA	
	K-96 LANDSCAPING/BEAUTIFICATION IMPROVEMENTS			
	I-135 STA. 448+00 TO STA. 463+00			
	K-96 BYPASS I-135 TO CITY LIMITS			
PROFESSIONAL ENGINEERING CONSULTANTS, P.A.				
WICHITA, KANSAS				
Designed by	GMP	Checked by		
Drawn by		Date	1/10/89	Job No. 3064
Rev: 0/4/89				