


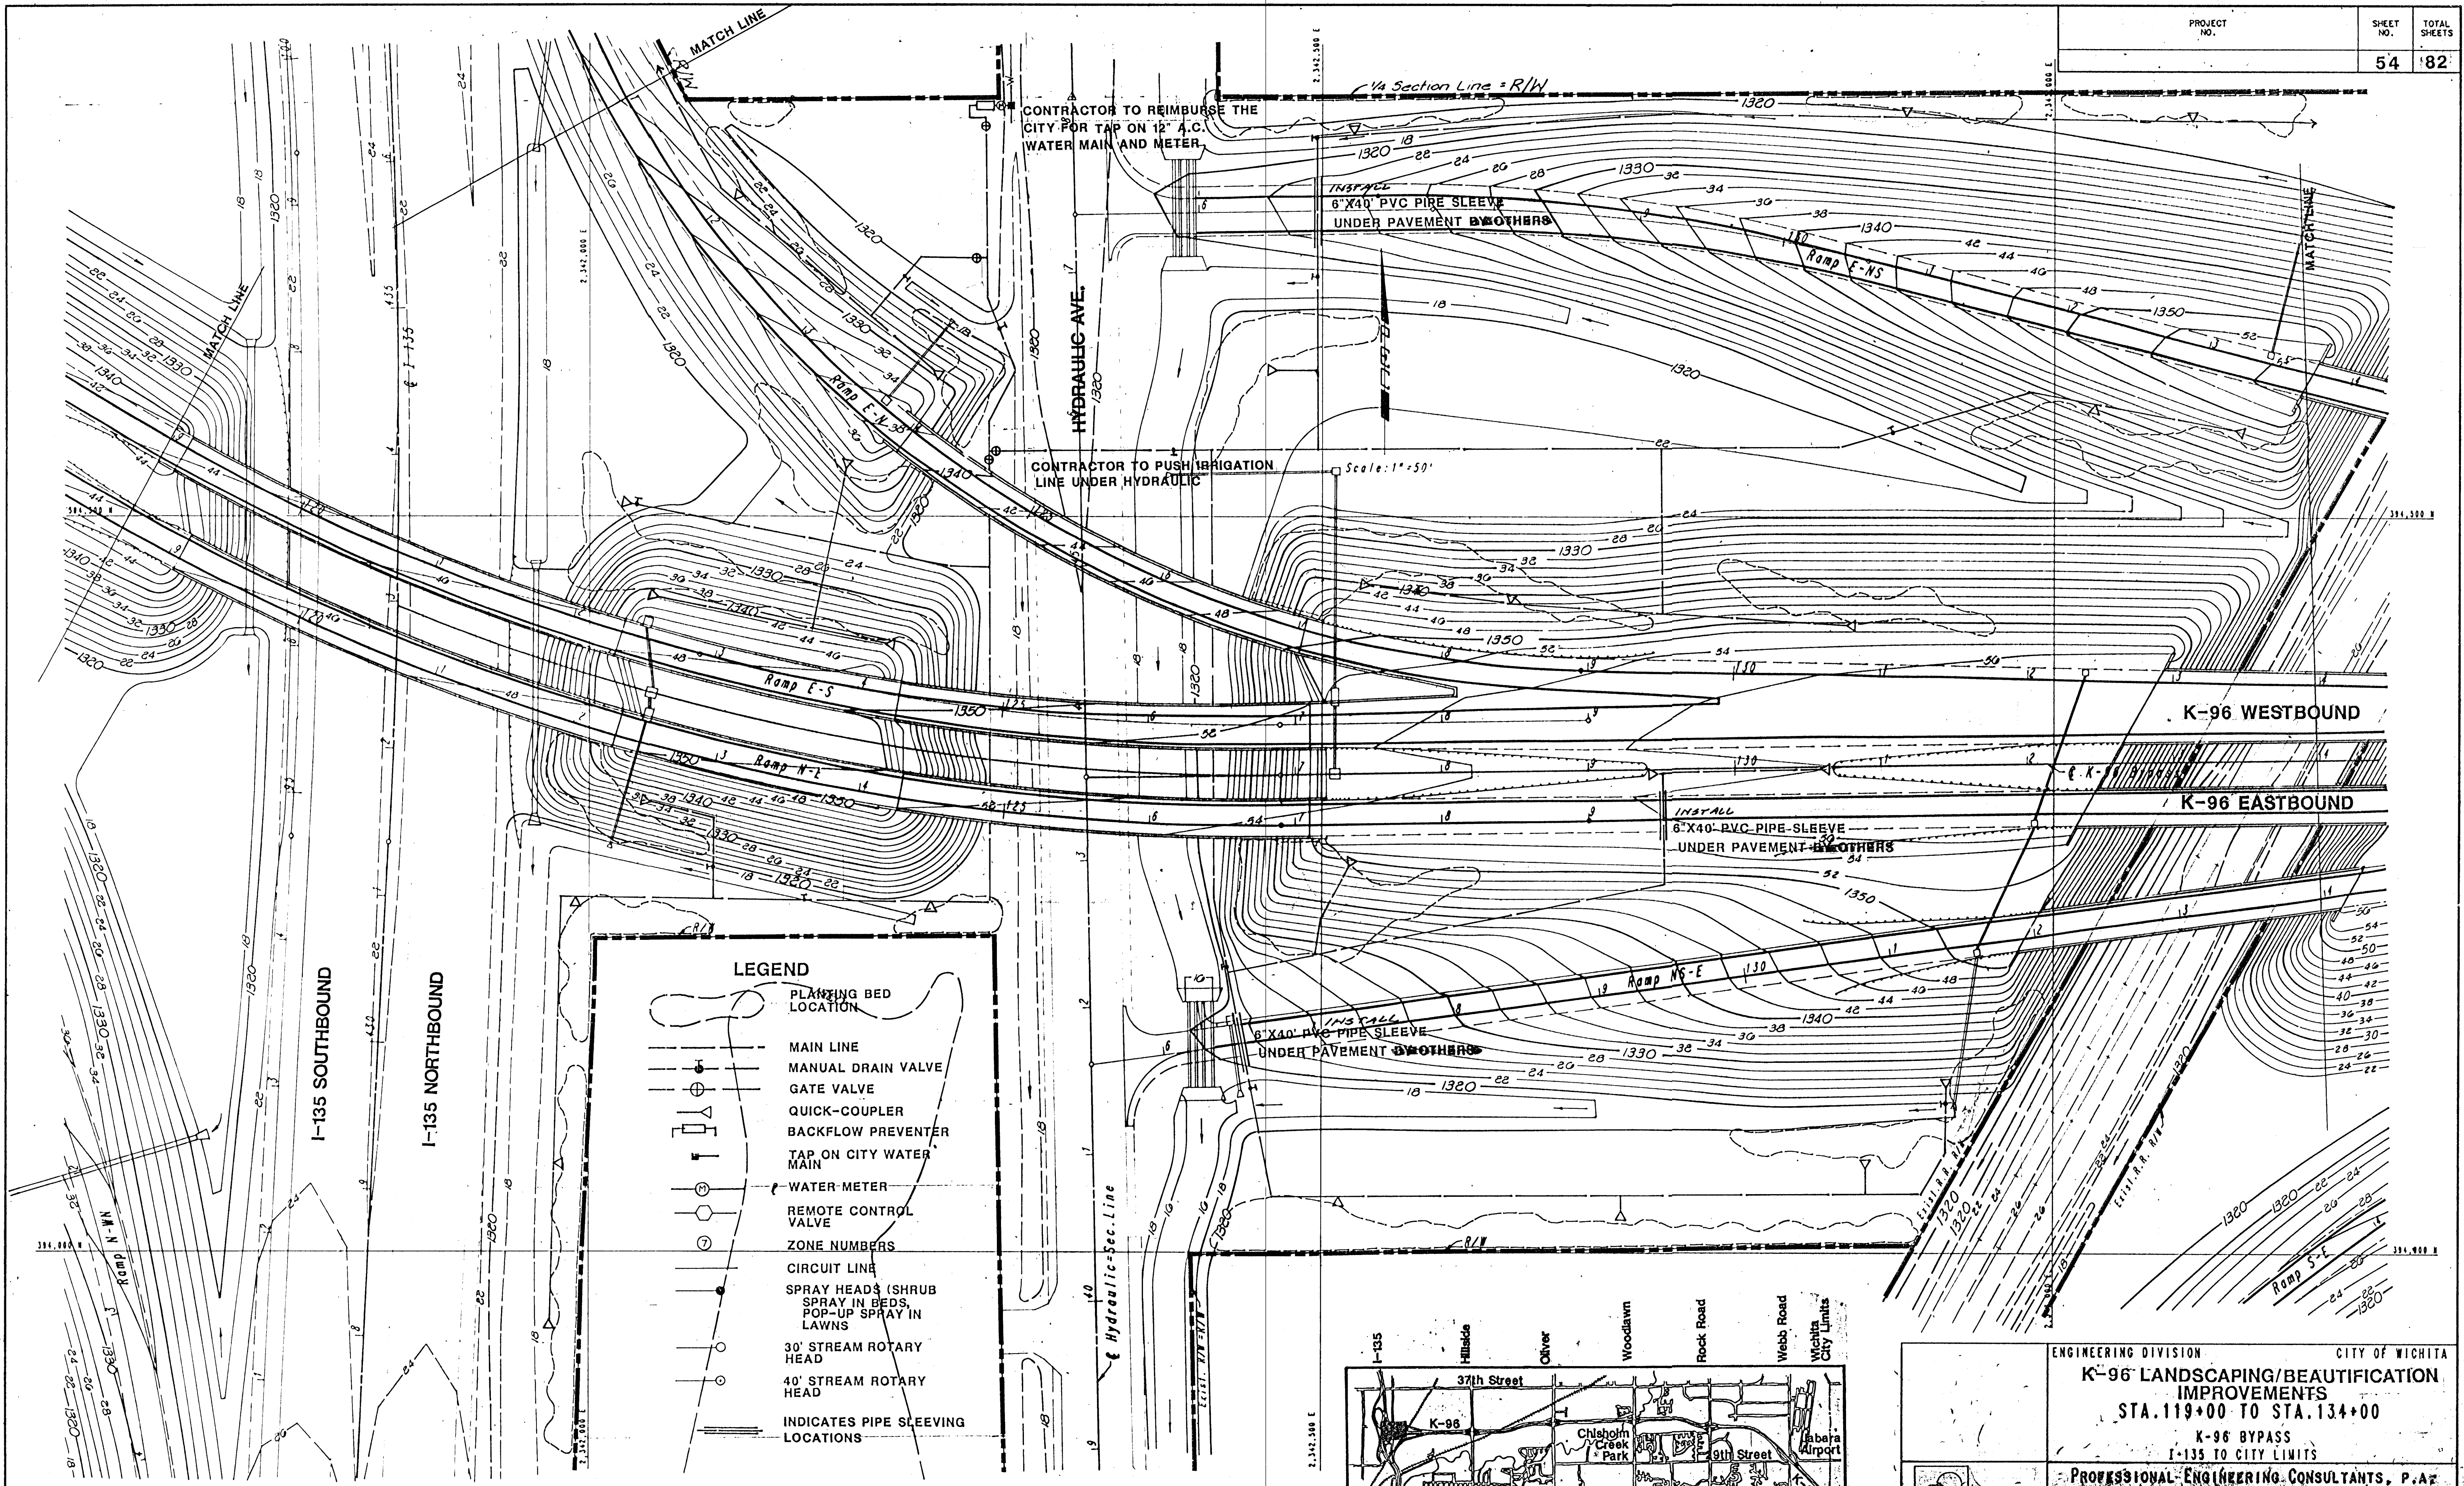

LEGEND

- PLANTING BED LOCATION
- MAIN LINE
- MANUAL DRAIN VALVE
- GATE VALVE
- QUICK-COUPLER
- BACKFLOW PREVENTER
- TAP ON CITY WATER MAIN
- WATER-METER
- REMOTE CONTROL VALVE
- ZONE NUMBERS
- CIRCUIT LINE
- SPRAY HEADS (SHRUB)
- SPRAY IN BEDS, POP-UP SPRAY IN LAWN
- 30' STREAM ROTARY HEAD
- 40' STREAM ROTARY HEAD
- INDICATES PIPE SLEEVING LOCATIONS

