
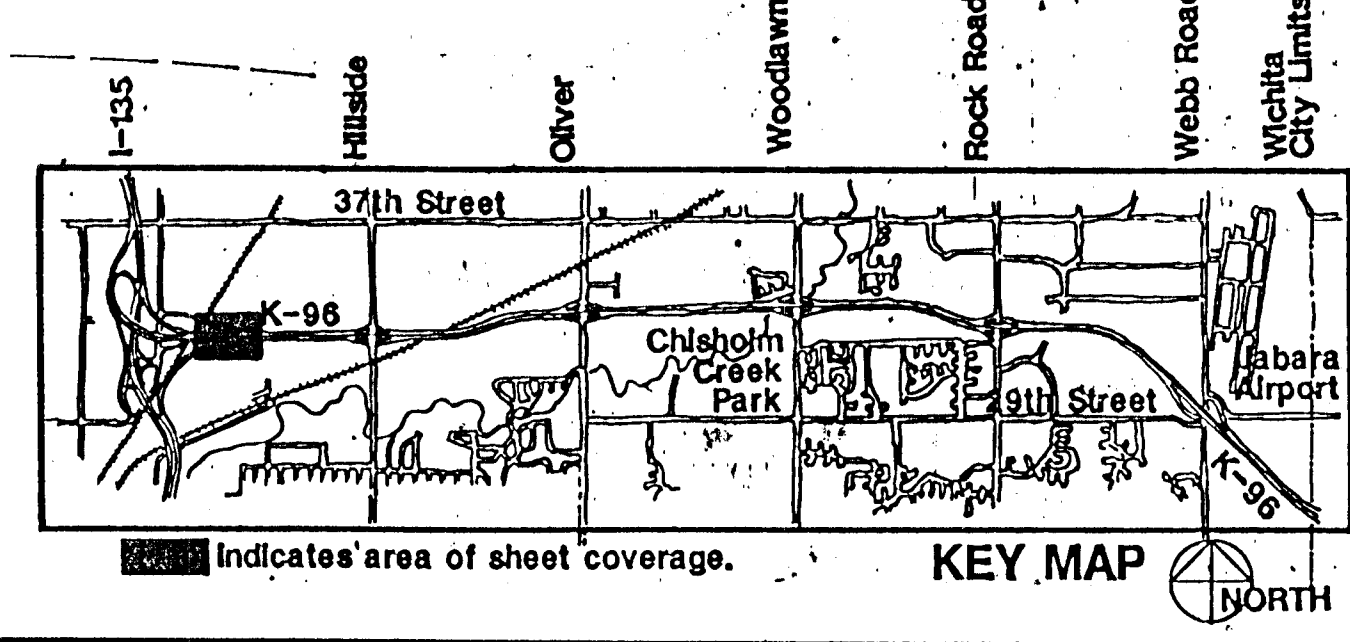


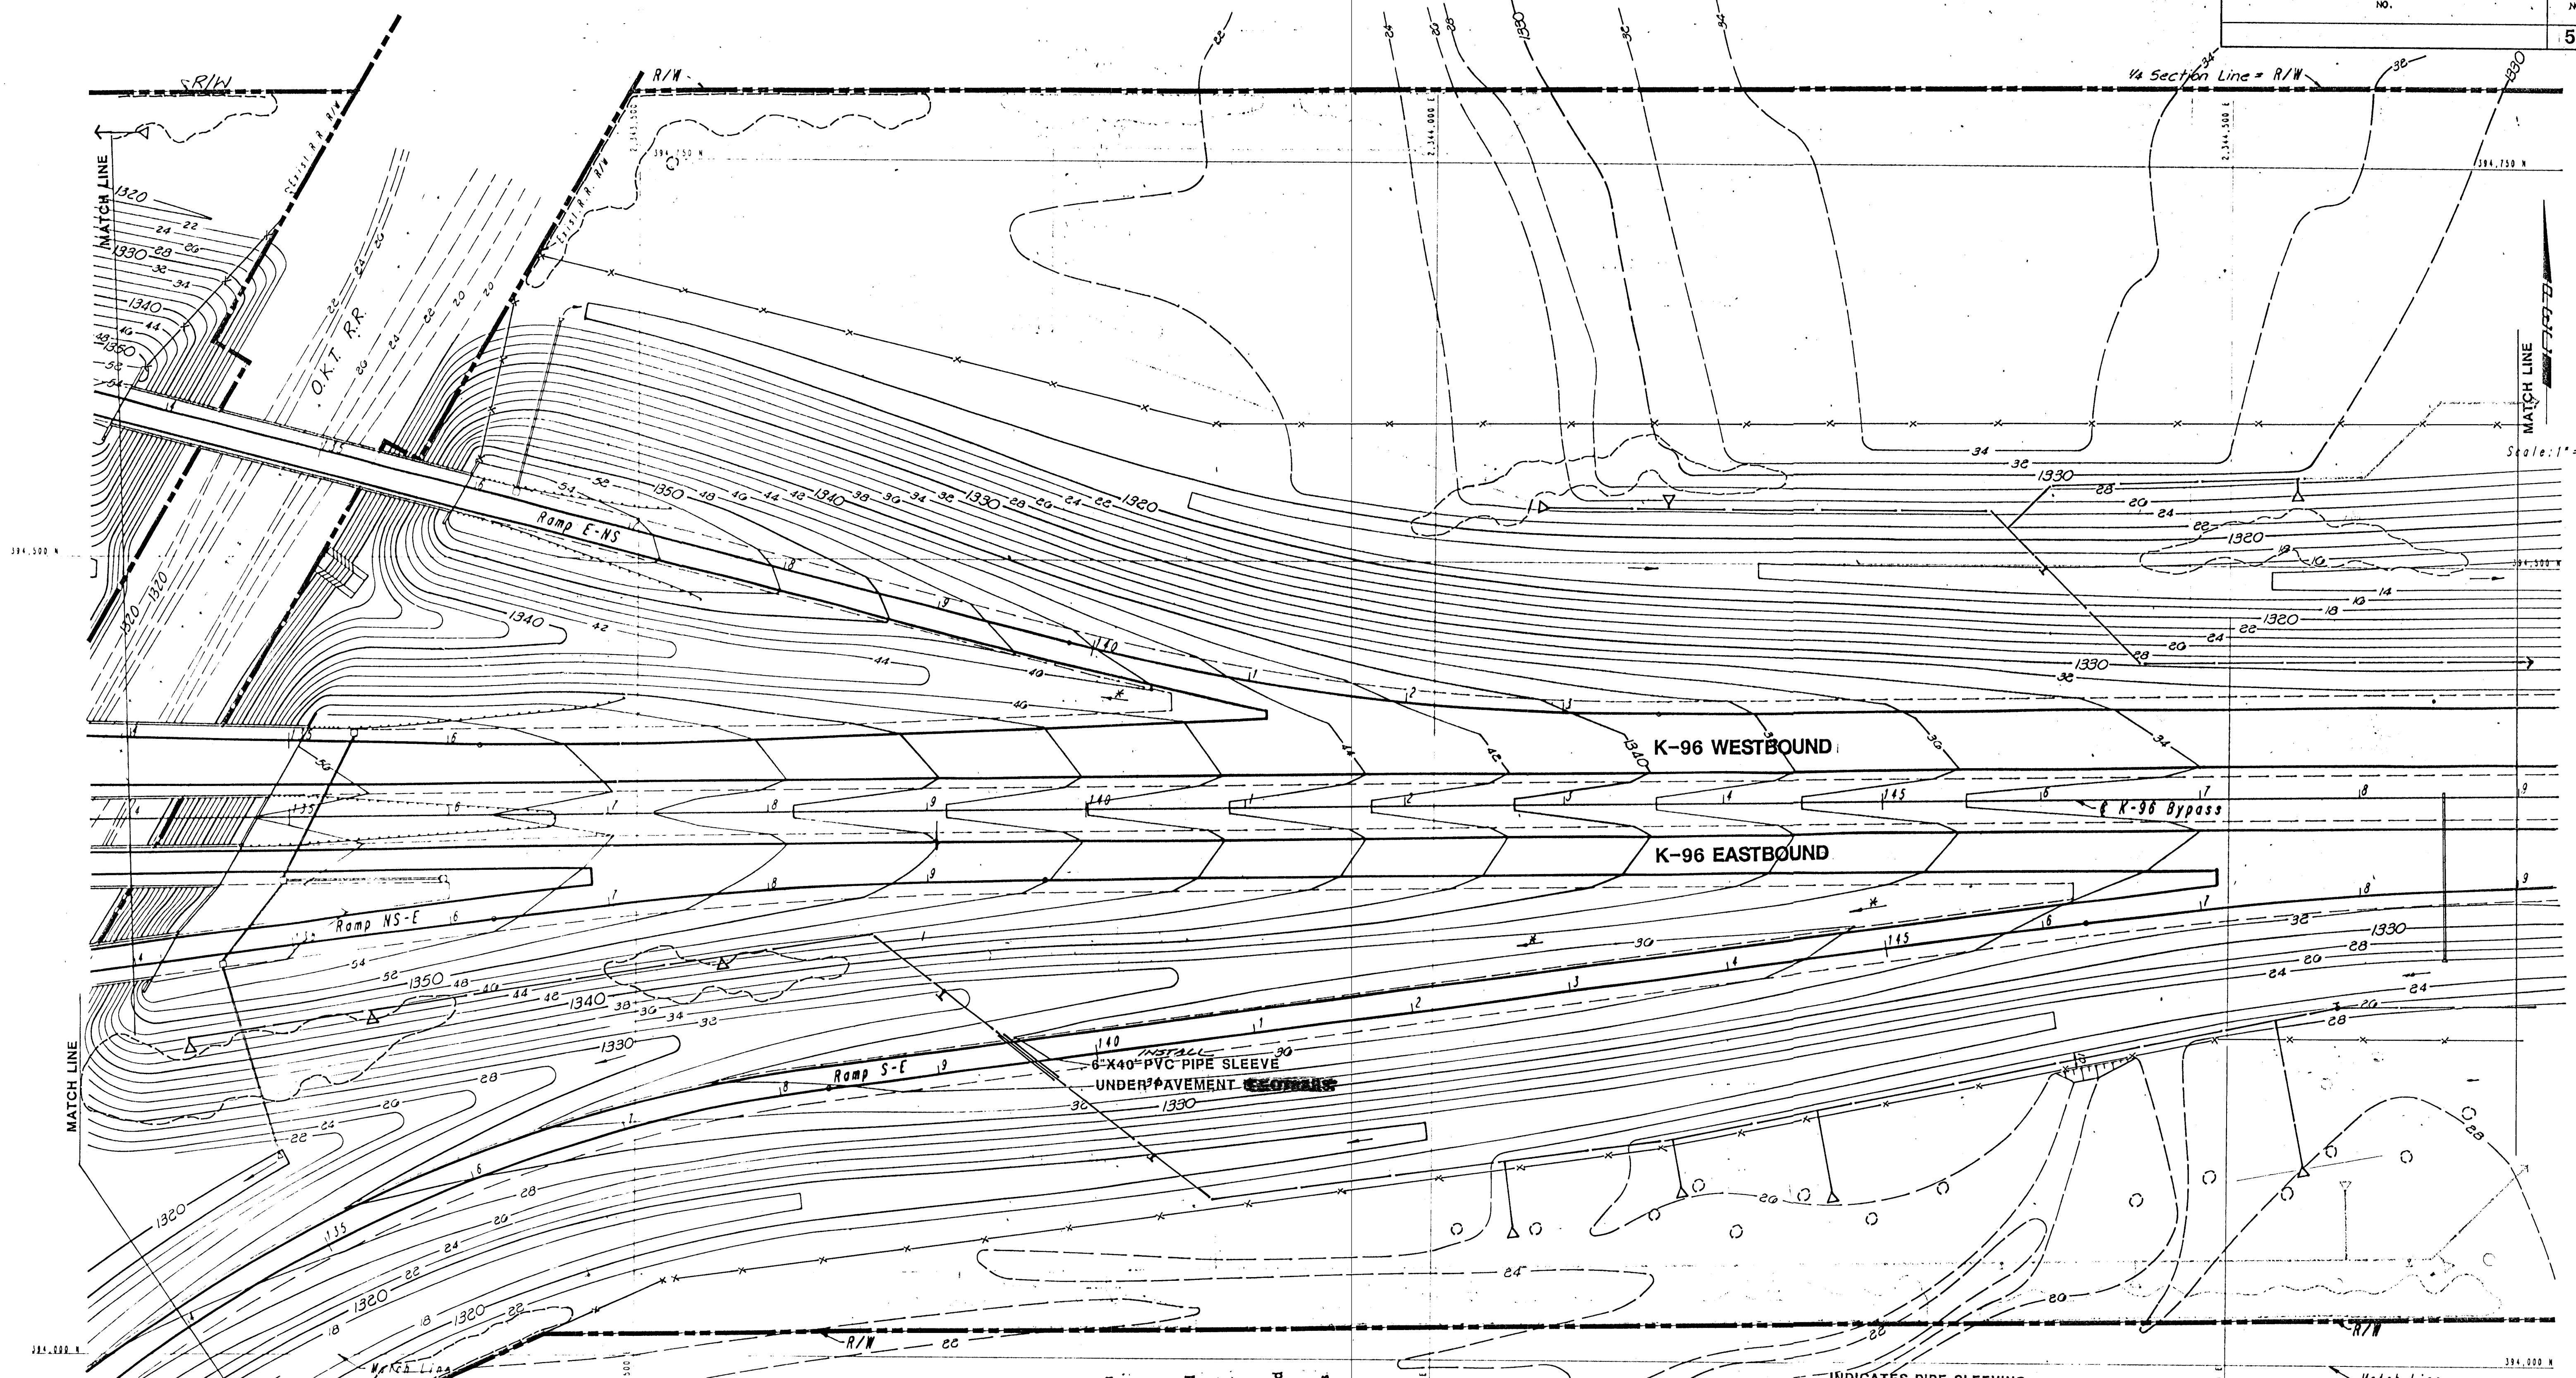

- LEGEND**
- PLANTING BED LOCATION
 - MAIN LINE
 - MANUAL DRAIN VALVE
 - GATE VALVE
 - QUICK-COUPLER
 - BACKFLOW PREVENTER
 - TAP ON CITY WATER MAIN
 - INDICATES PIPE SLEEVING LOCATIONS
 - WATER METER
 - REMOTE CONTROL VALVE
 - ZONE NUMBERS
 - CIRCUIT LINE
 - SPRAY HEADS (SHRUB SPRAY IN BEDS, POP-UP SPRAY IN LAWNS)
 - 30' STREAM ROTARY HEAD
 - 40' STREAM ROTARY HEAD

ENGINEERING DIVISION		CITY OF WICHITA	
K-96 LANDSCAPING/BEAUTIFICATION IMPROVEMENTS			
STA. 134+00 TO STA. 149+00			
K-96 BYPASS 1-135 TO CITY LIMITS			
PROFESSIONAL ENGINEERING CONSULTANTS, P.A.			
WICHITA, KANSAS			
Designed by	Checked by	Date	Job No.
SMP		4/10/89	3064
Drawn by	Rev.		
	07/10/89		