



OUTSIDE PROJECT LIMITS

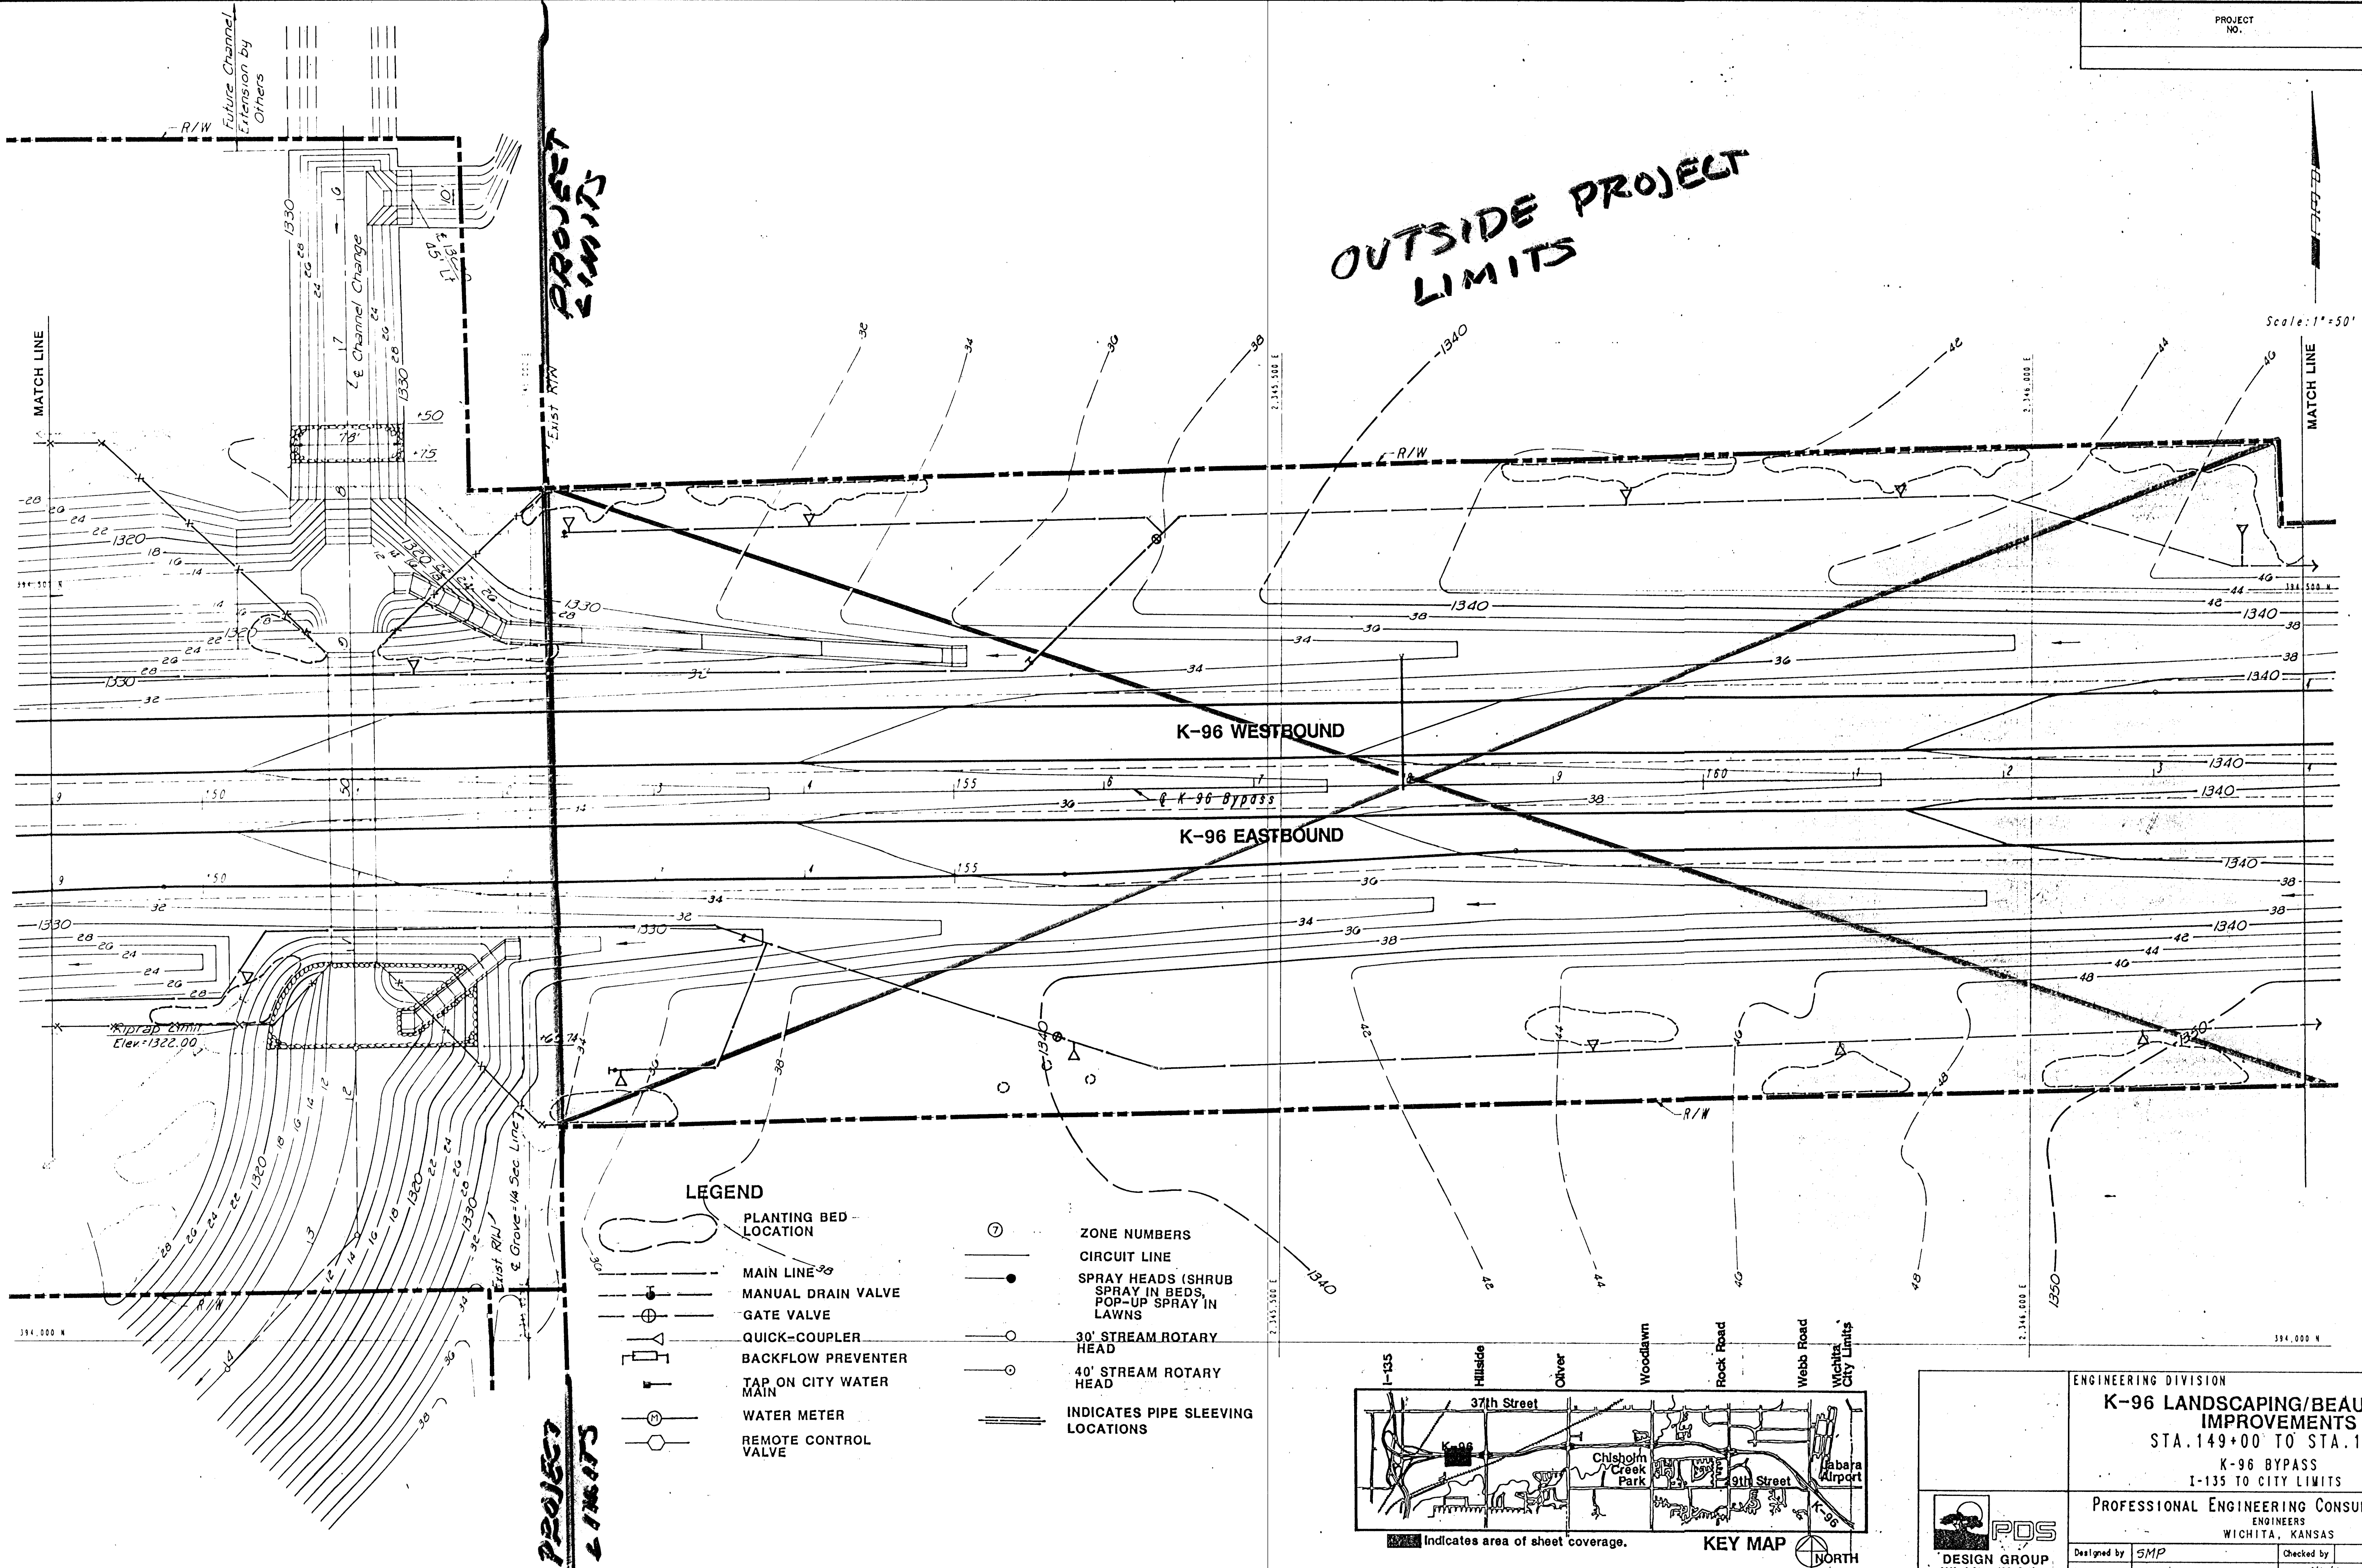

Scale: 1"=50'

LEGEND

- | | | |
|--|---|---|
| <ul style="list-style-type: none"> PLANTING BED LOCATION MAIN LINE MANUAL DRAIN VALVE GATE VALVE QUICK-COUPLER BACKFLOW PREVENTER TAP ON CITY WATER MAIN WATER METER REMOTE CONTROL VALVE | <ul style="list-style-type: none"> 7 ● ○ ○ ○ ○ ○ ○ ○ | <ul style="list-style-type: none"> ZONE NUMBERS CIRCUIT LINE SPRAY HEADS (SHRUB SPRAY IN BEDS, POP-UP SPRAY IN LAWNS) 30' STREAM ROTARY HEAD 40' STREAM ROTARY HEAD INDICATES PIPE SLEEVING LOCATIONS |
|--|---|---|

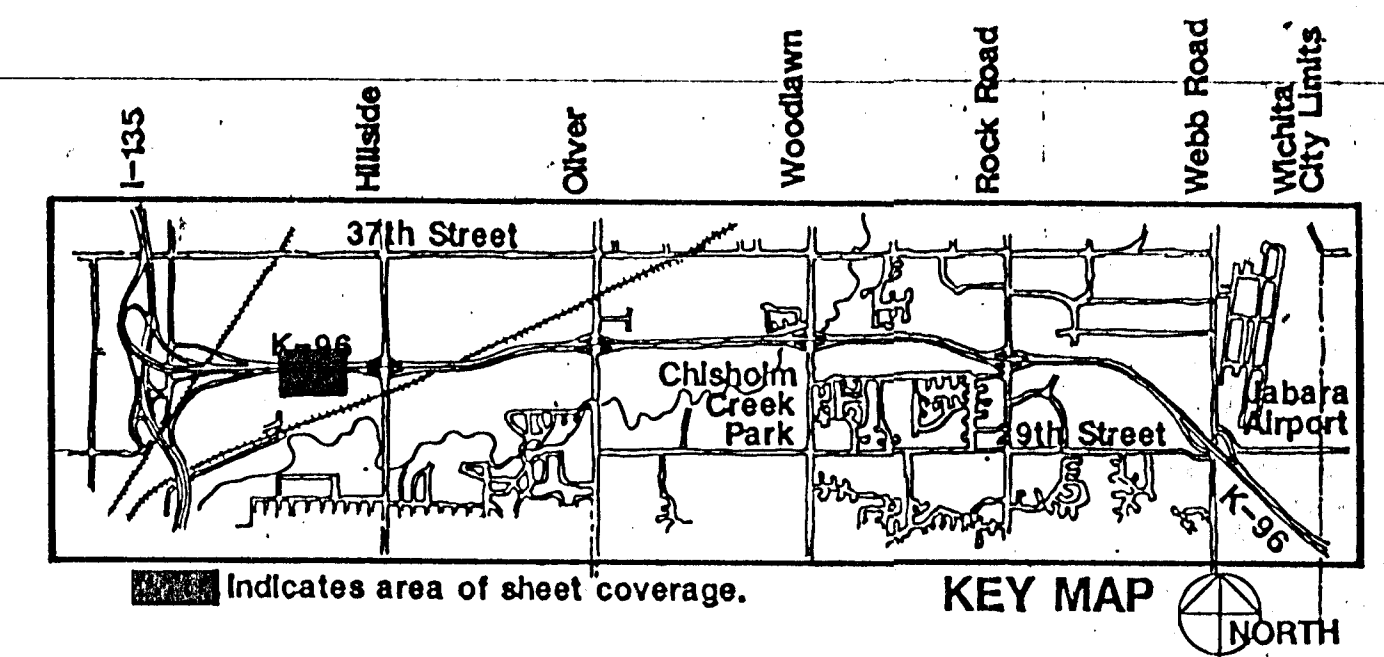

PDS DESIGN GROUP Wichita, Kansas	ENGINEERING DIVISION CITY OF WICHITA	
	K-96 LANDSCAPING/BEAUTIFICATION IMPROVEMENTS STA. 149+00 TO STA. 164+00 K-96 BYPASS I-135 TO CITY LIMITS	
	PROFESSIONAL ENGINEERING CONSULTANTS, P.A. ENGINEERS WICHITA, KANSAS	
	Designed by SMP Drawn by	Checked by Date 4/10/89 Rev. 5/17/89
	Job No: 3064	