
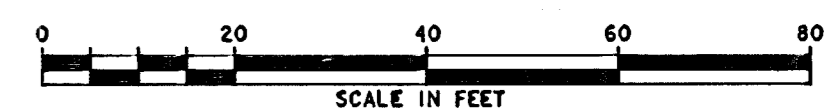


| WATER MAINS ELEVATION TABLE | | | |
|-----------------------------|-----------------------|-----------|--|
| ID NUMBER | TOP OF PIPE ELEVATION | LINE SIZE | |
| 1 | 110.38 | 24" | |
| 2 | 111.15 | 24" | |
| 3 | 111.46 | UNK | |
| 4 | 110.86 | 24" | |
| 5 | 111.07 | UNK | |
| 6 | 106.99 | 12" | |
| 7 | 110.36 | 36" | |
| 8 | 114.42 | 24" | |
| 9 | 109.65 | 24" | |
| 10 | 108.88 | 36" | |
| 11 | 109.65 | 36" | |

LOCATION AND TOP OF PIPE ELEVATIONS ARE APPROXIMATE.

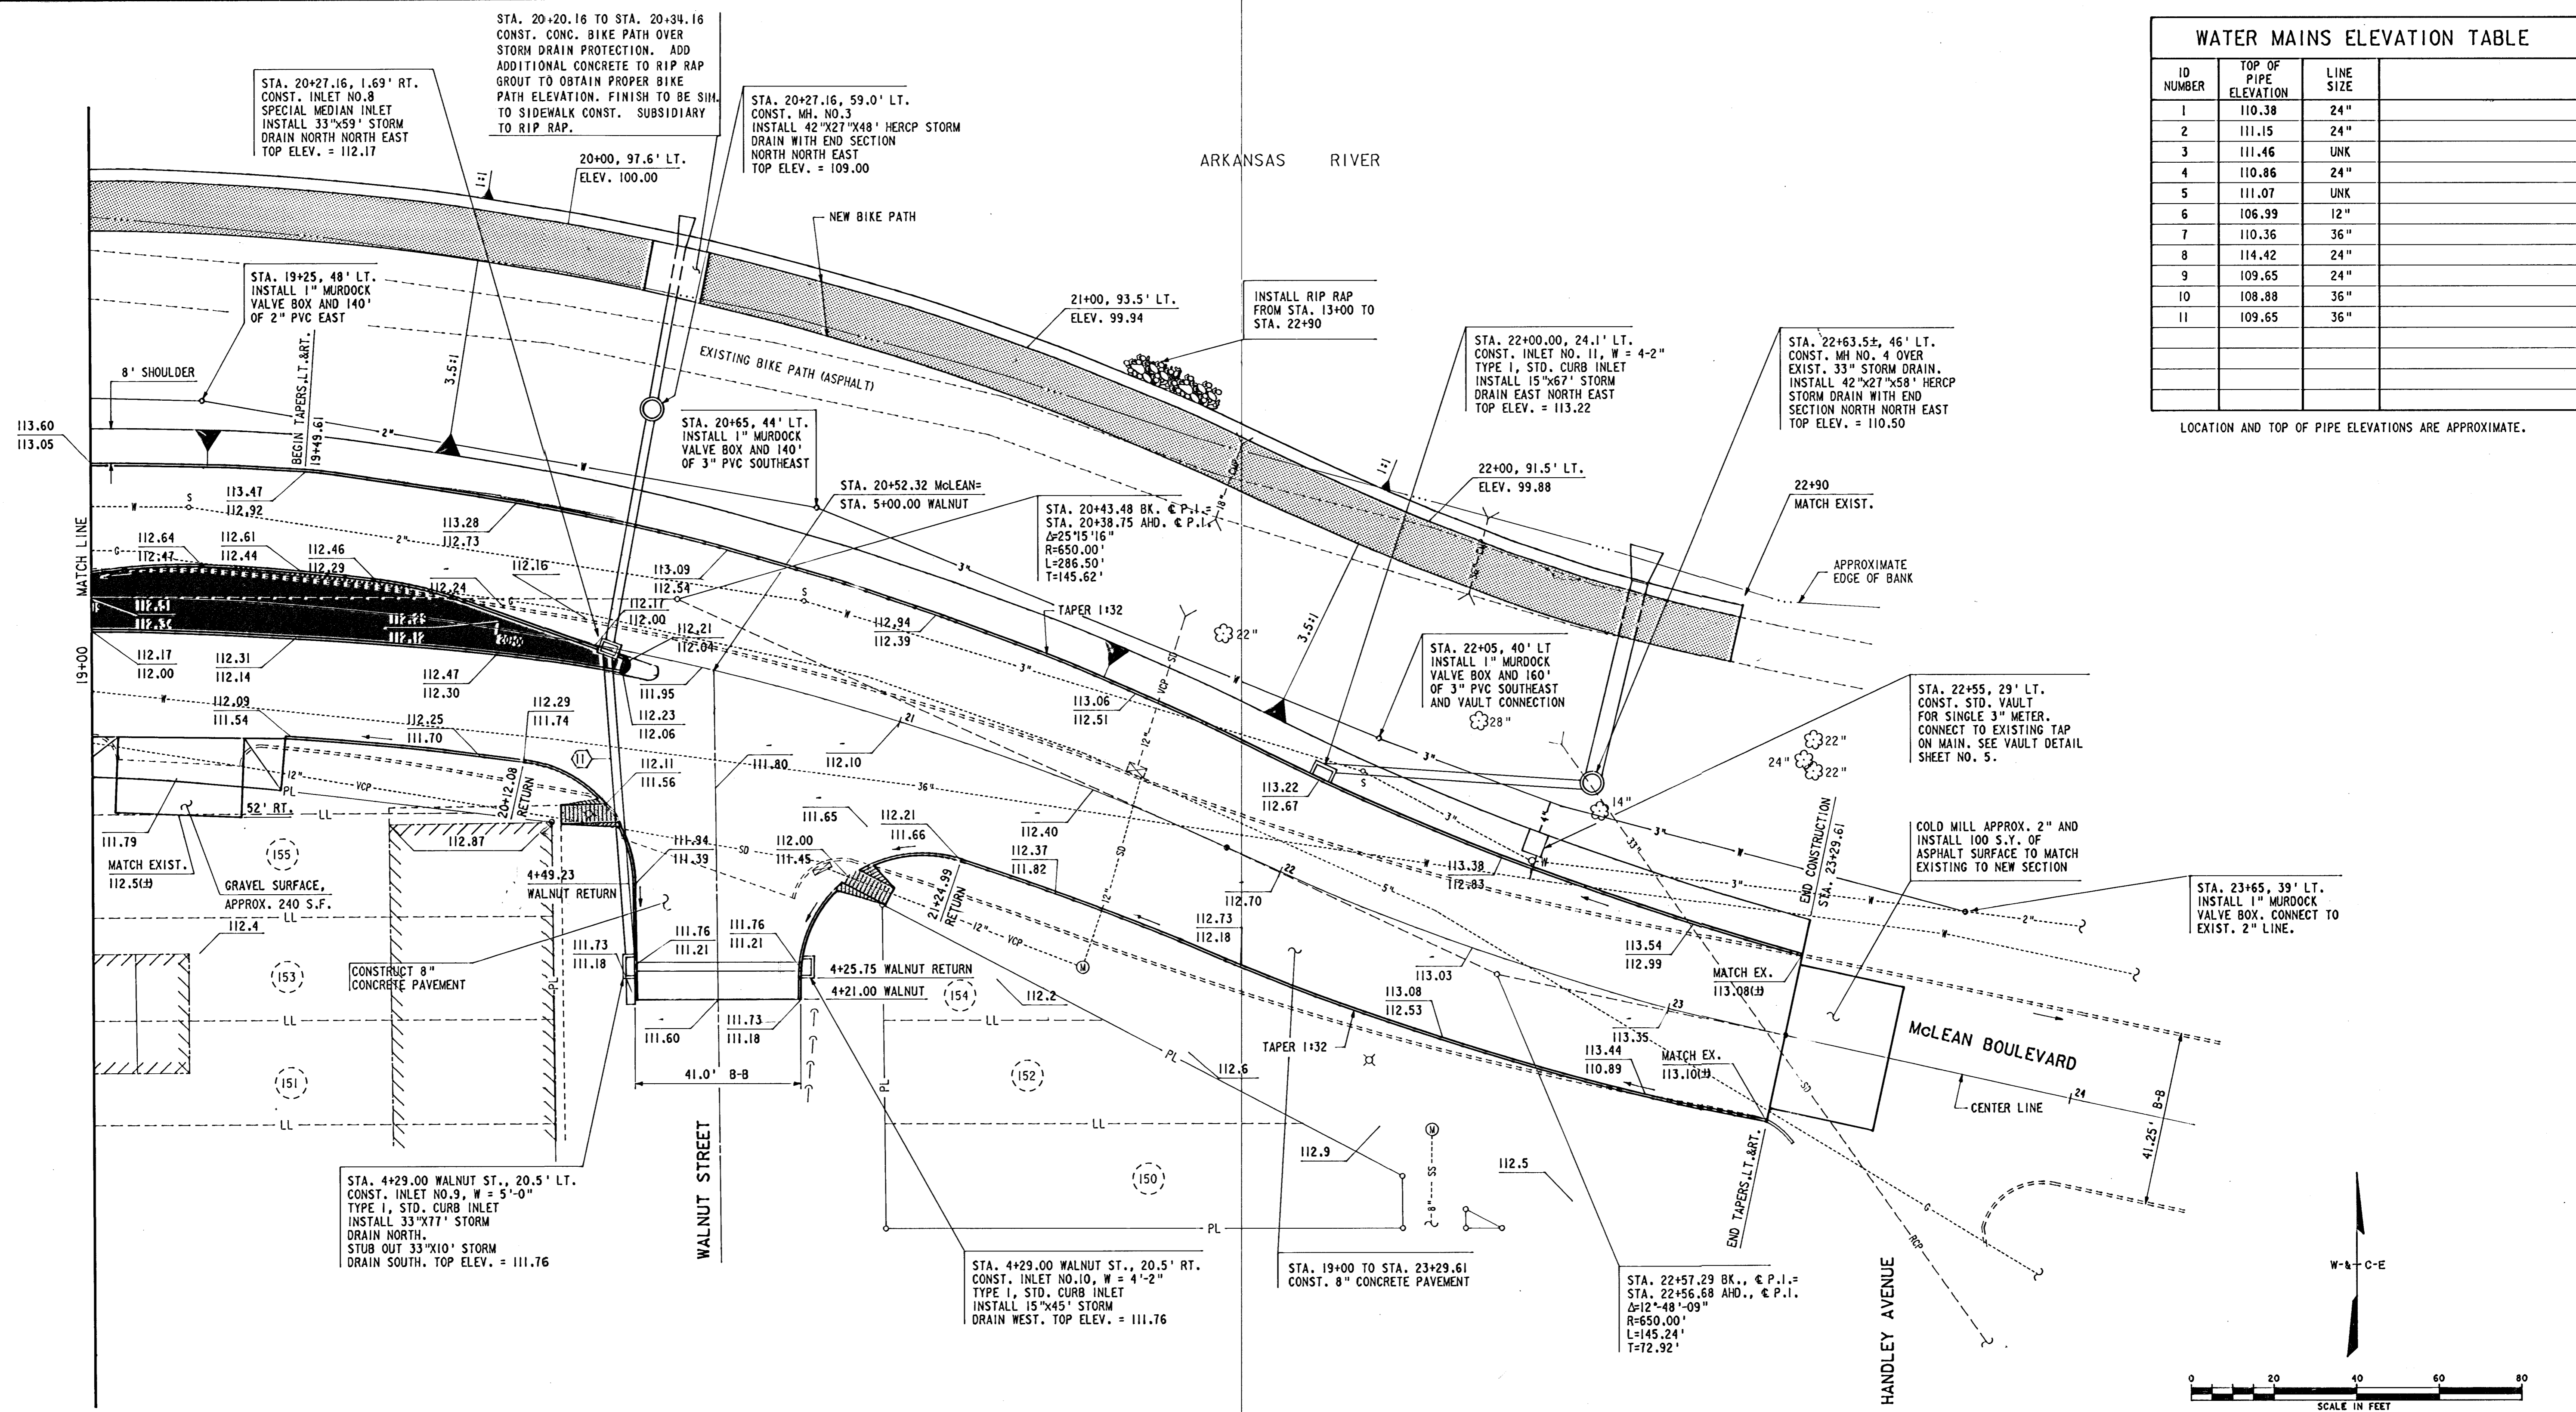

WICHITA, KANSAS
 McLEAN AT SENECA INTERSECTION IMPROVEMENTS
 PLAN
 (STATION 19+00 TO STATION 24+00)

CITY OF WICHITA PROJECT NO. 472-76-245-81199-000-000-001

| | | |
|---------------|--------------|---------------------|
| DESIGN JMO | DRAWN KWD | DATE OCT 1983 |
| | | FILE NO. 82-324A |
| | | SHEET NO.8 OF 37 |

Q514102.1043224AC3.DGN BORDER A