


F H W A REGION NO.	STATE	PROJECT NO.	FISCAL YEAR	SHEET NO.	TOTAL SHEETS
		*	1983	10	37

*CITY OF WICHITA PROJECT NO. 472-76-245-81199-000-000-001

BY	DATE

BY	DATE

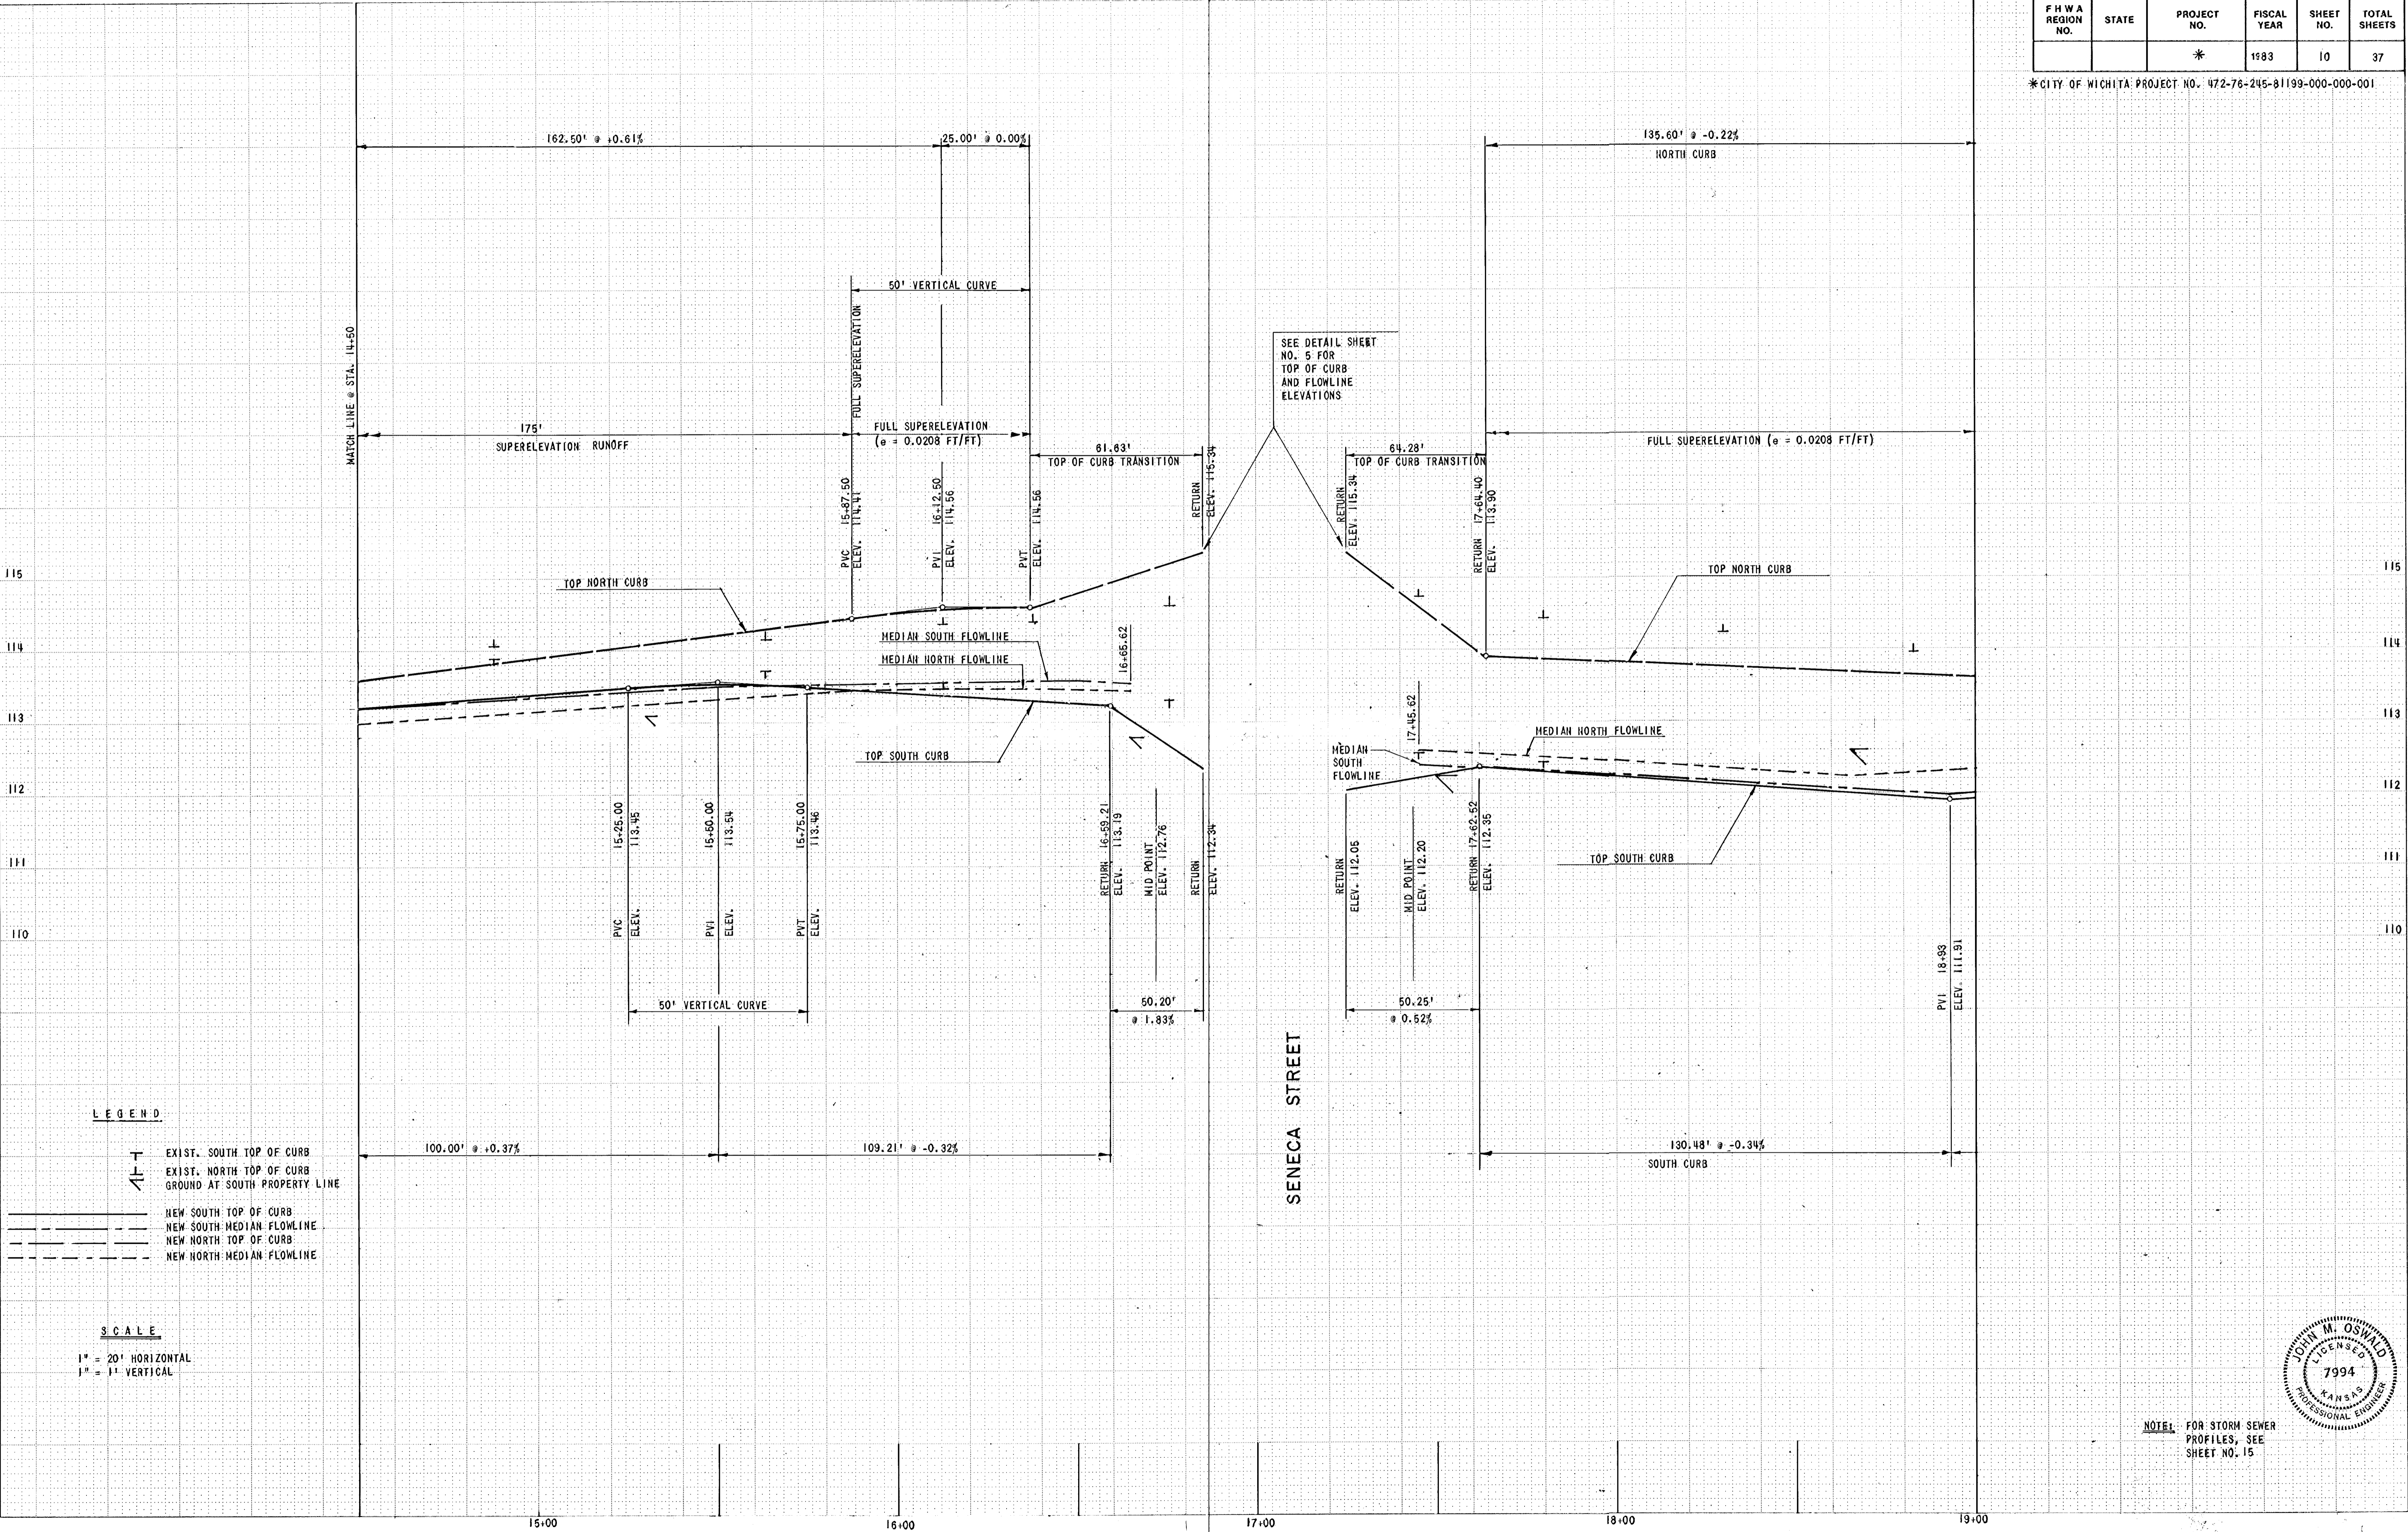


LEGEND

EXIST. SOUTH TOP OF CURB
 EXIST. NORTH TOP OF CURB
 GROUND AT SOUTH PROPERTY LINE
 NEW SOUTH TOP OF CURB
 NEW SOUTH-MEDIAN FLOWLINE
 NEW NORTH TOP OF CURB
 NEW NORTH-MEDIAN FLOWLINE

SCALE

1" = 20' HORIZONTAL
1" = 1' VERTICAL

SEE DETAIL SHEET NO. 5 FOR TOP OF CURB AND FLOWLINE ELEVATIONS

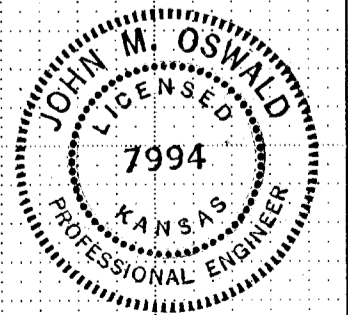

NOTE: FOR STORM SEWER PROFILES, SEE SHEET NO. 15