


F H W A REGION NO.	STATE	PROJECT NO.	FISCAL YEAR	SHEET NO.	TOTAL SHEETS
		*	19.83	15	37


*CITY OF WICHITA PROJECT NO. 472-76-245-81199-000-001

FINAL SURVEY	DATE
NO.	

ORIGINAL SURVEY	DATE
NO.	

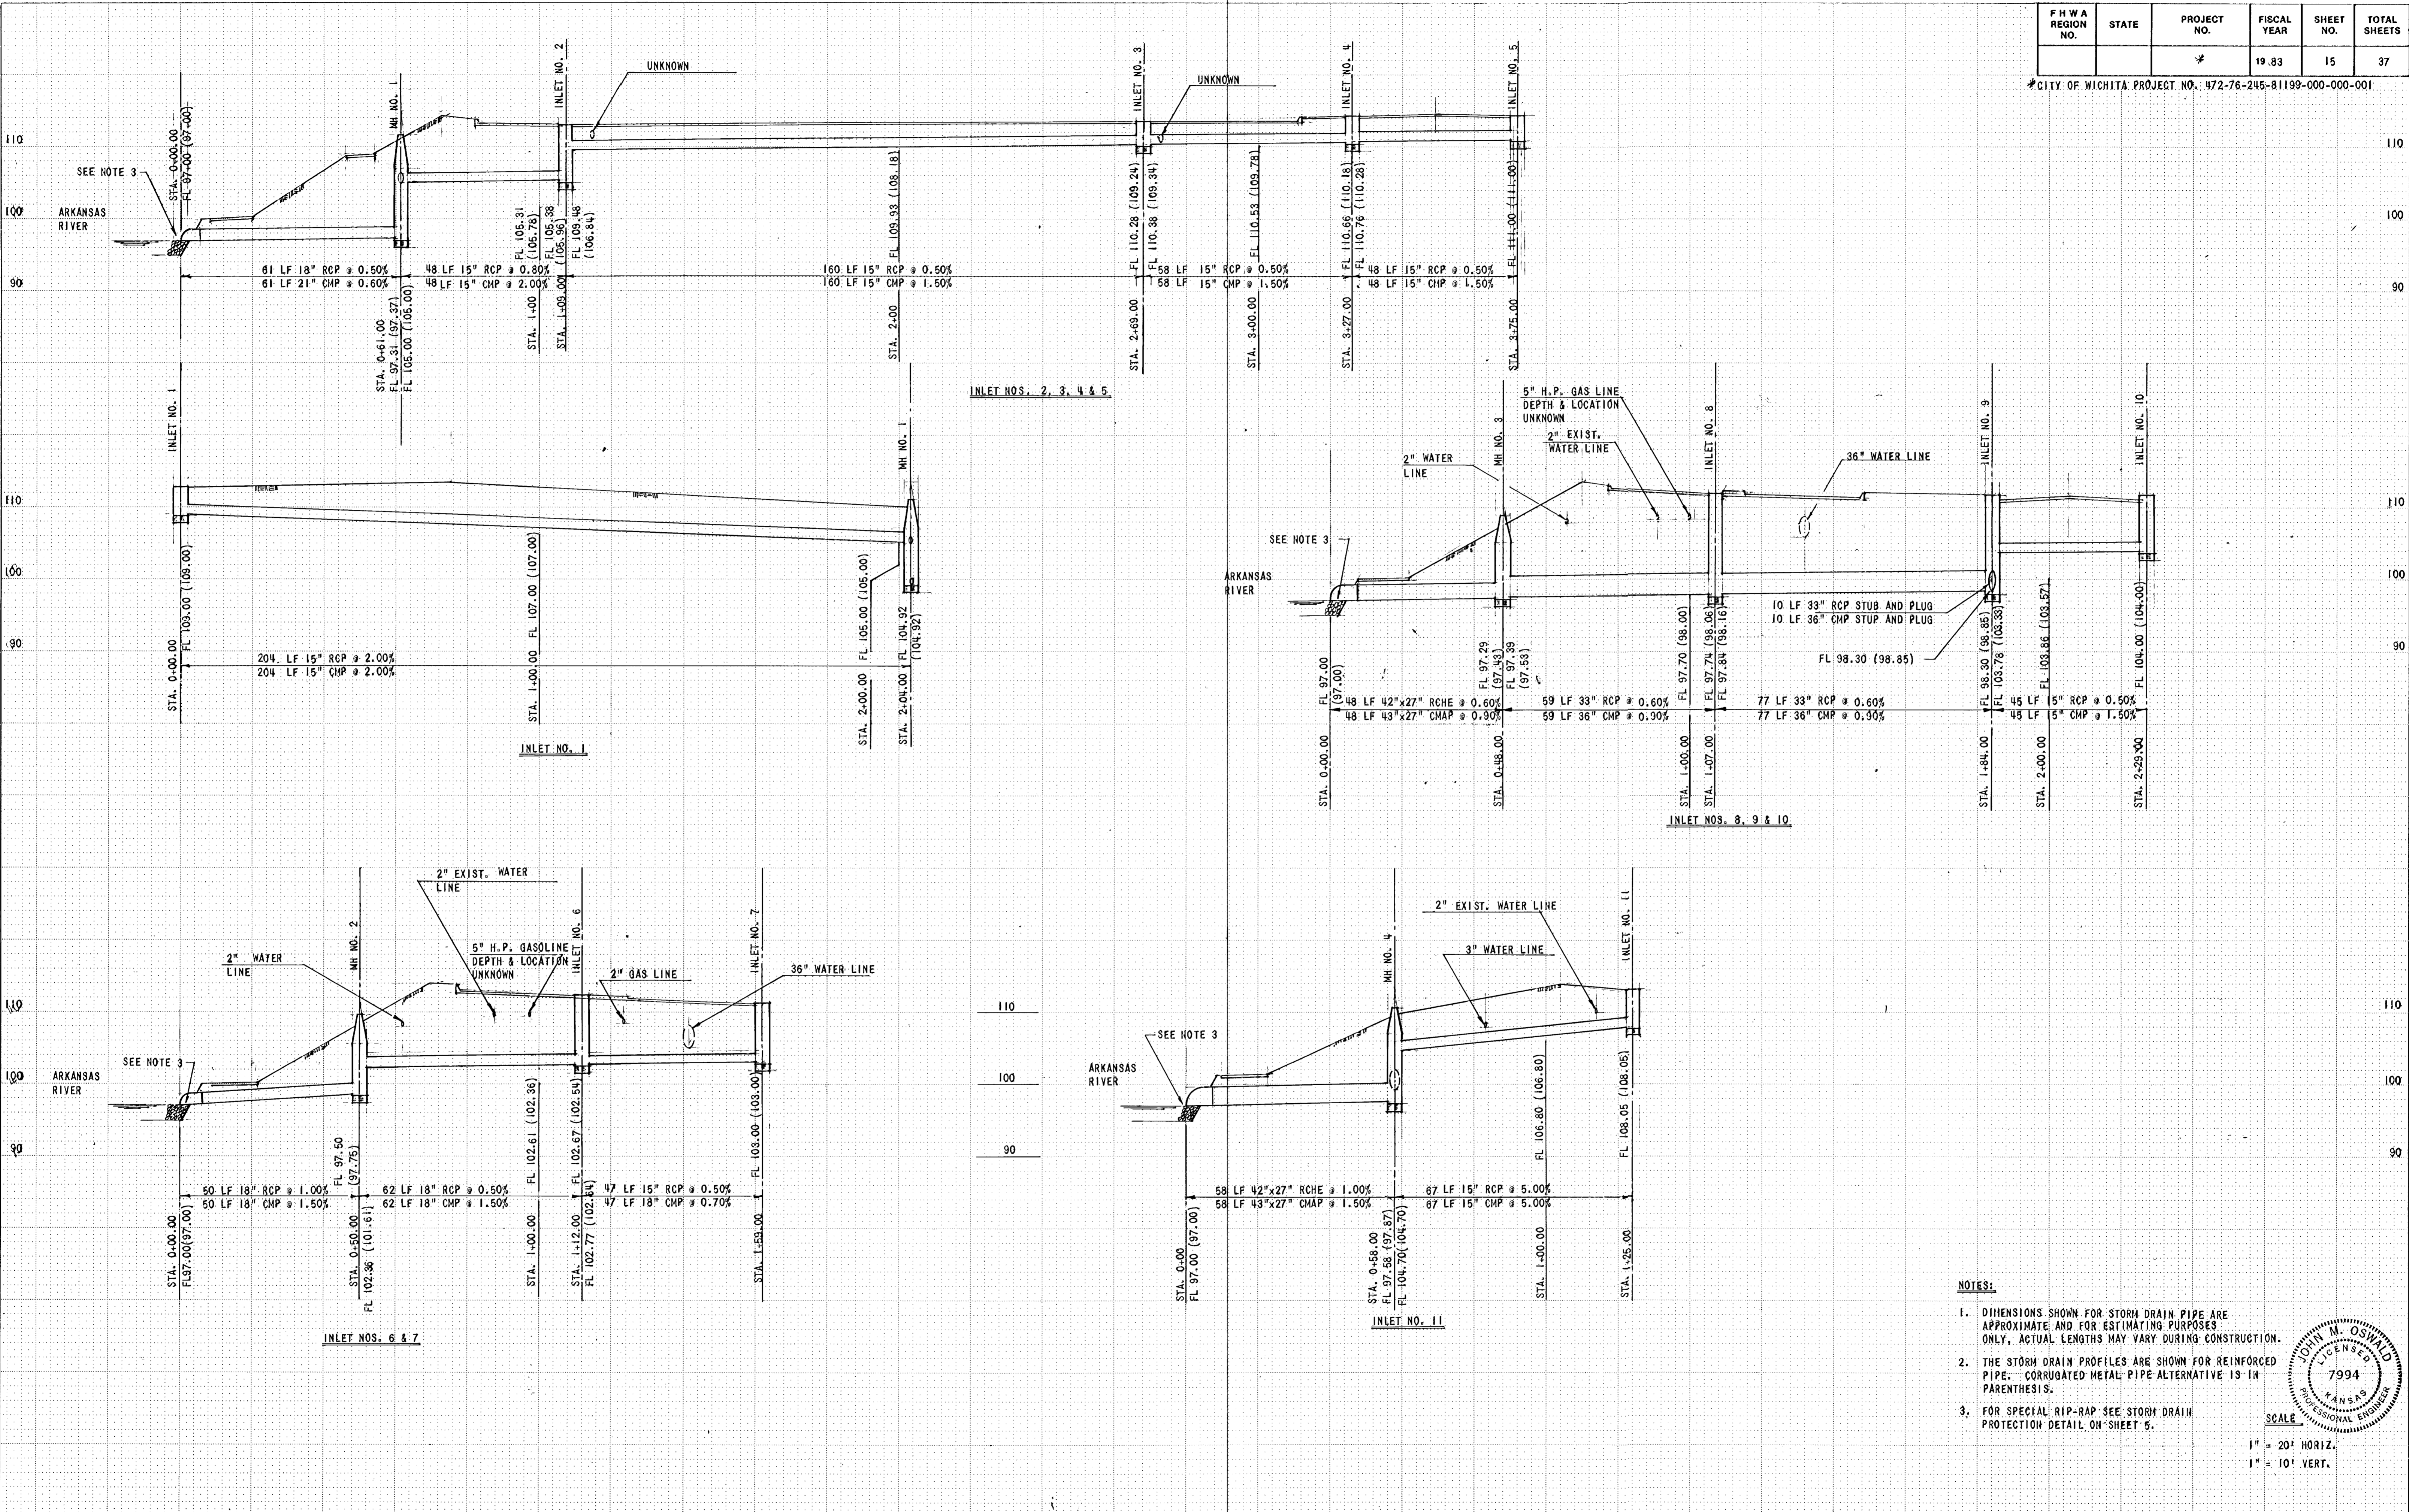

- NOTES:
1. DIMENSIONS SHOWN FOR STORM DRAIN PIPE ARE APPROXIMATE AND FOR ESTIMATING PURPOSES ONLY, ACTUAL LENGTHS MAY VARY DURING CONSTRUCTION.
 2. THE STORM DRAIN PROFILES ARE SHOWN FOR REINFORCED PIPE. CORRUGATED METAL PIPE ALTERNATIVE IS IN PARENTHESES.
 3. FOR SPECIAL RIP-RAP SEE STORM DRAIN PROTECTION DETAIL ON SHEET 5.

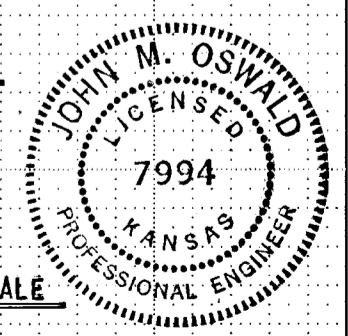

SCALE
 1" = 20' HORIZ.
 1" = 10' VERT.