


F H W A REGION NO.	STATE	PROJECT NO.	FISCAL YEAR	SHEET NO.	TOTAL SHEETS
		*	1983	34	37

FINAL SURVEY NO.	DATE	BY

ORIGINAL SURVEY NO.	DATE	BY

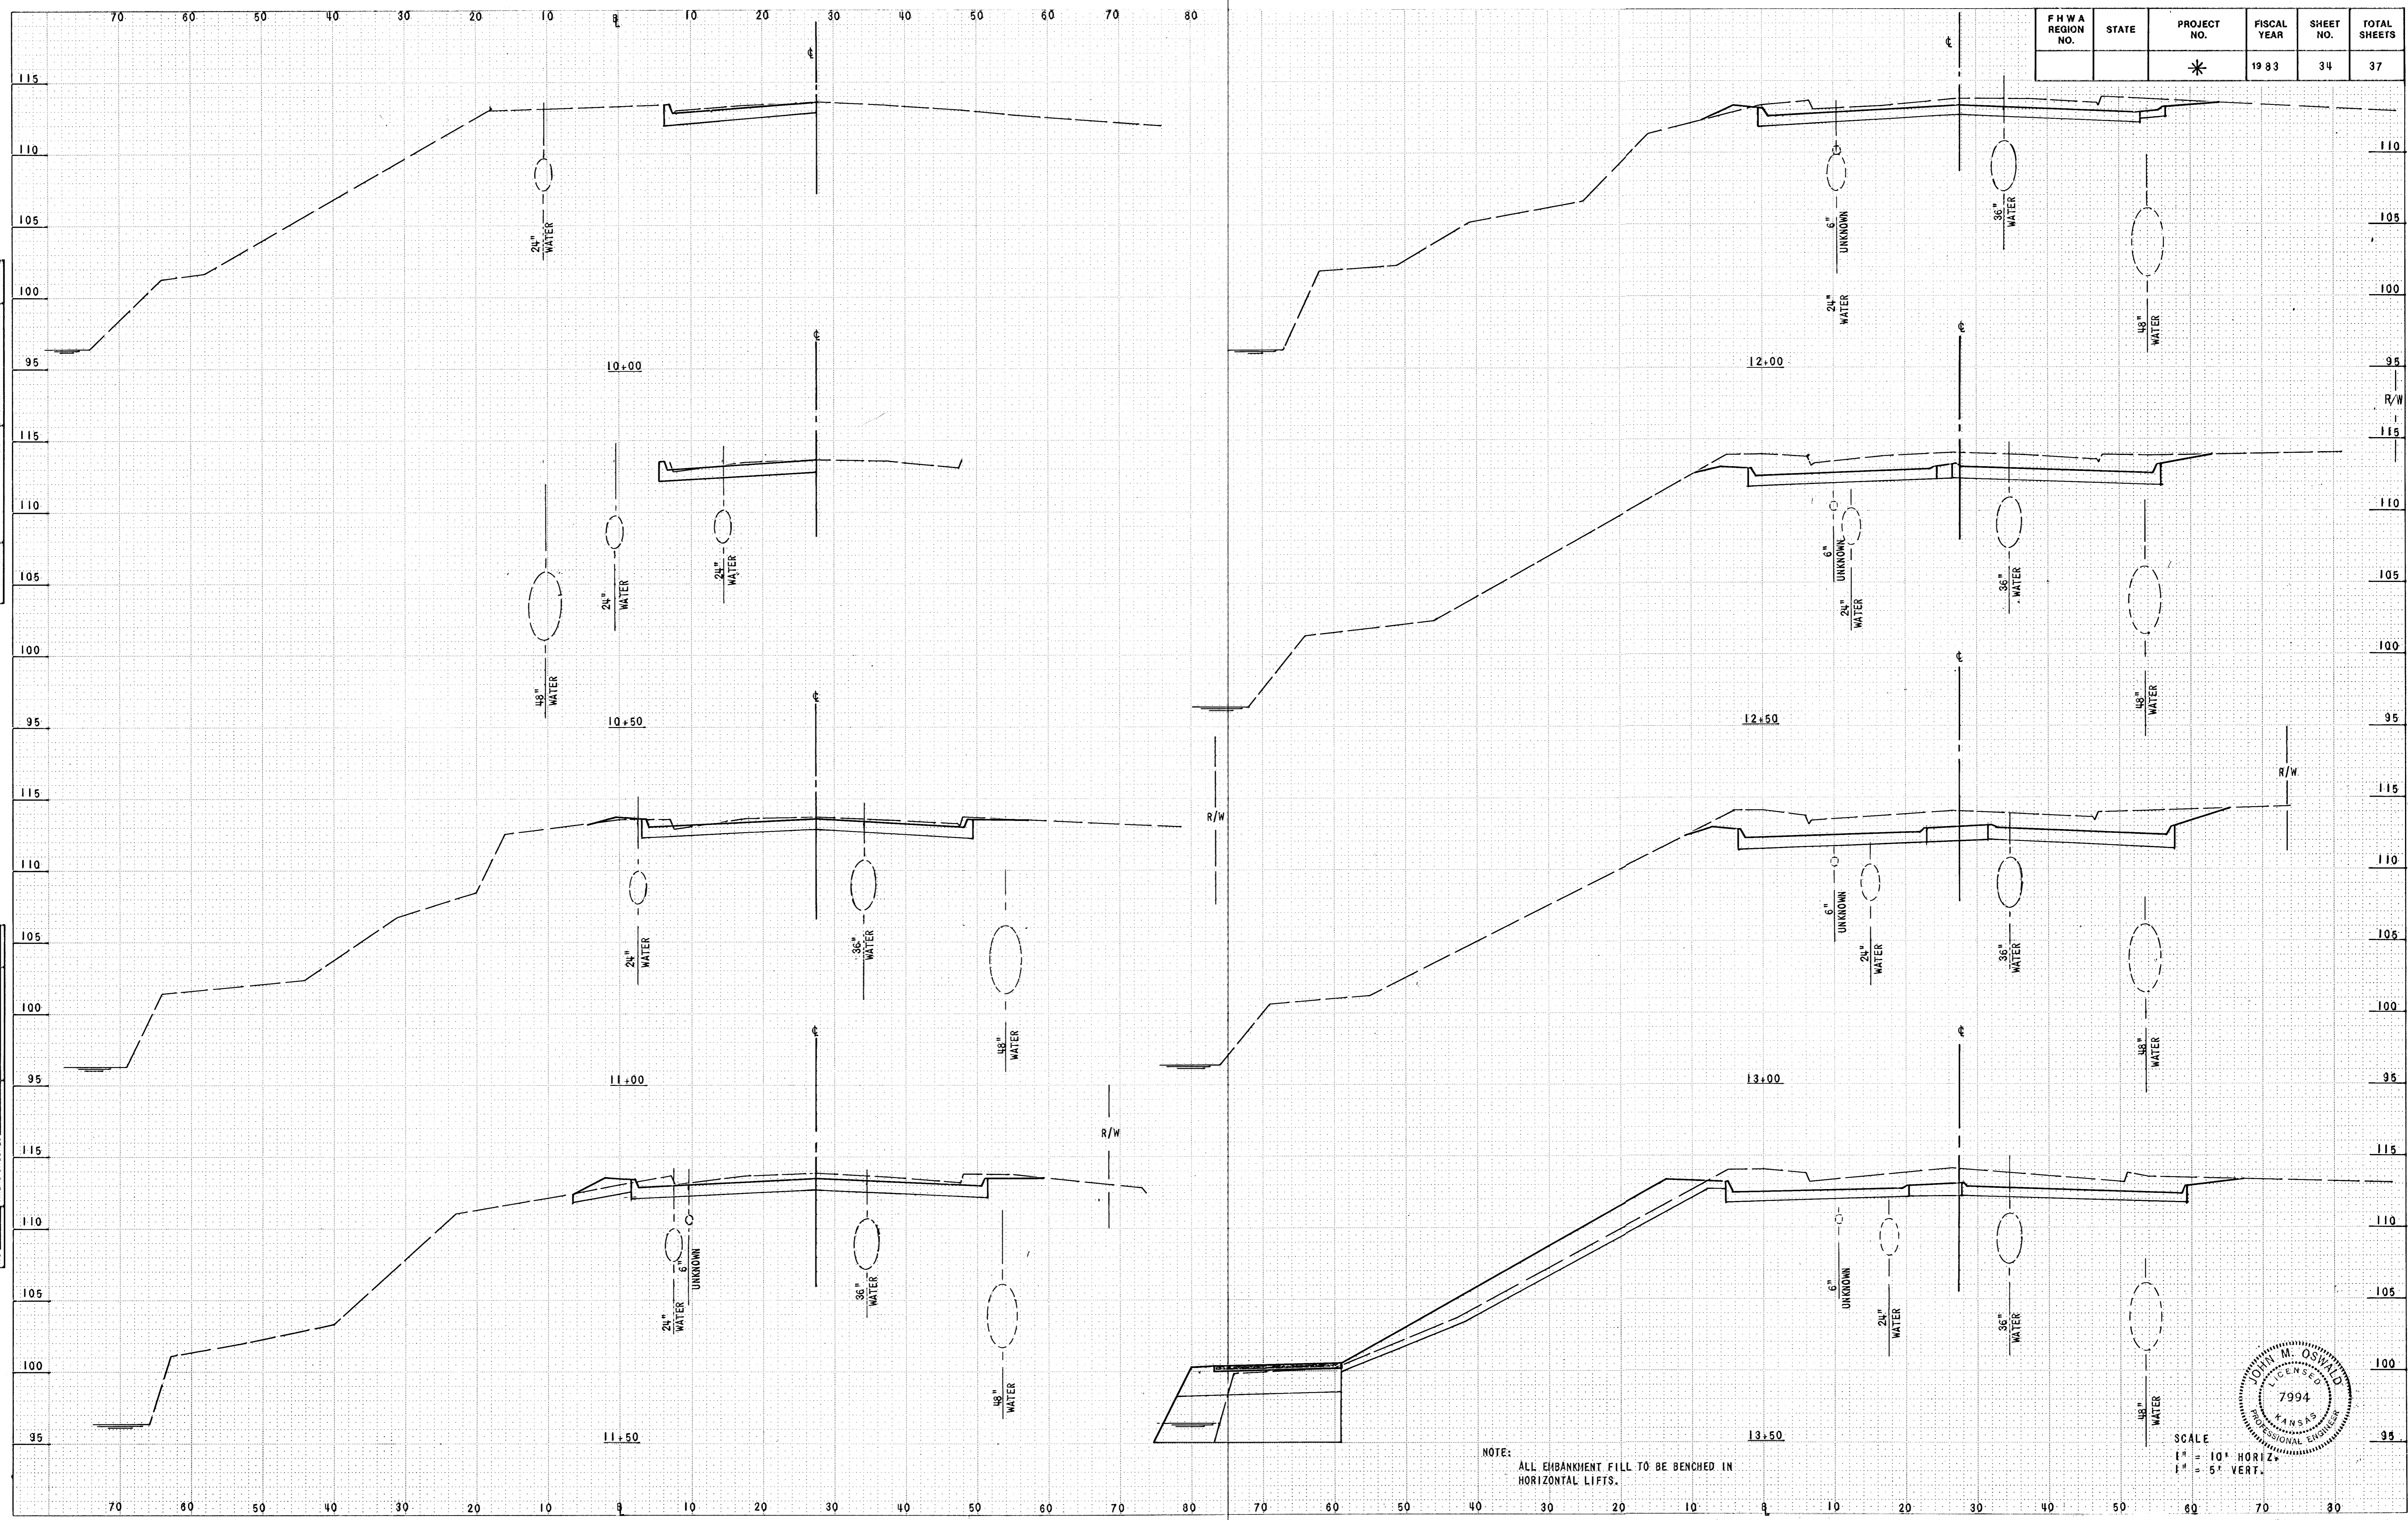

NOTE:
ALL EMBANKMENT FILL TO BE BENCHED IN
HORIZONTAL LIFTS.

SCALE
1" = 10' HORIZ.
1" = 5' VERT.

