

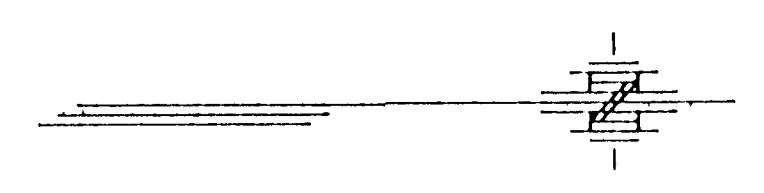


FHWA REGION NO.	STATE	PROJECT NO.	YEAR	SHEET NO.	TOTAL SHEETS
7	KANSAS	87 N 0024 - 01	1994	3	4

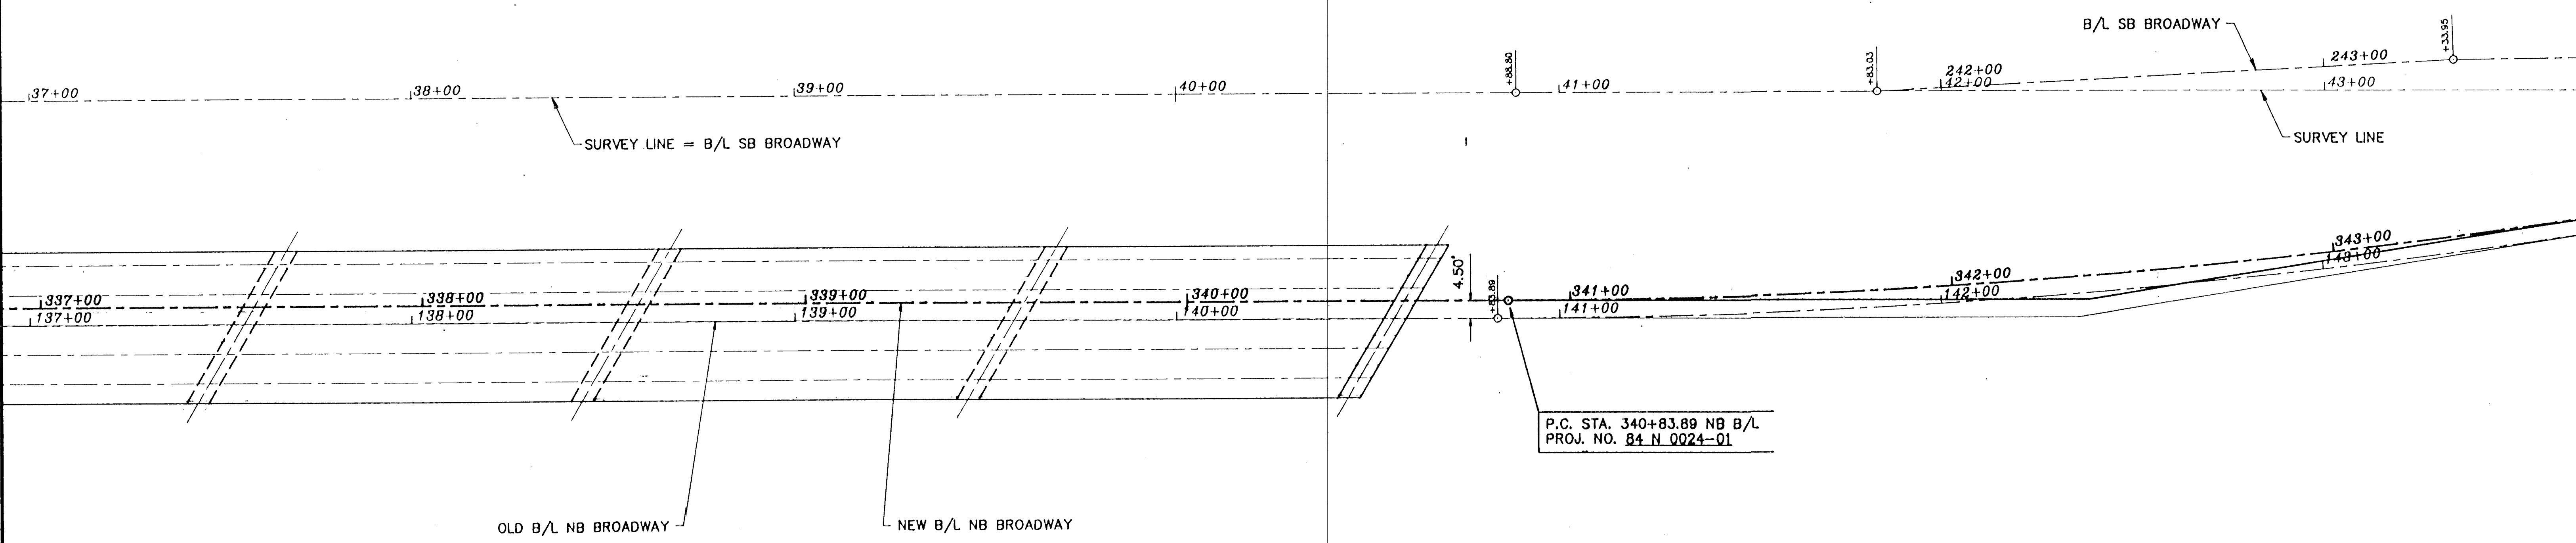

SCALE

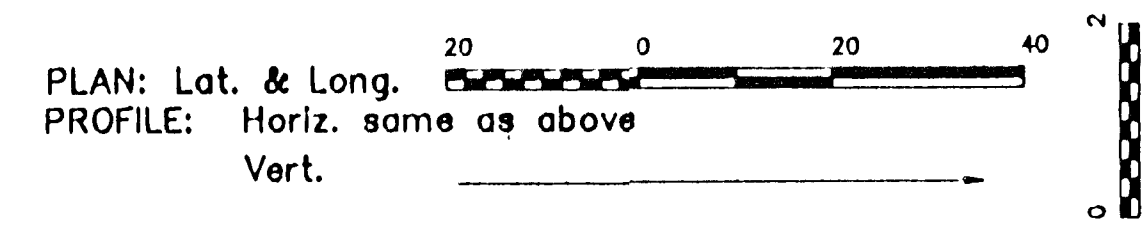

P.C. STA. 340+83.89 NB B/L
 PROJ. NO. 84 N 0024-01

**CURVE DATA
 NEW NB BROADWAY**

P.I. STA. 342+35.41 =
 54.16' RT, STA. 42+38.39 SURVEY LINE
 $\Delta = 90^\circ 28.8'$ LT.
 D = 3'00'00.0"
 R = 1909.86'
 T = 151.84'
 L = 303.04'
 E = 6.03'

RE-ALIGNMENT	
CARBER SURVEYING SERVICE, P.A.	
423 WEST FIRST AVENUE HUTCHINSON, KANSAS 67601 Ph. 316-866-7032 Fax 316-863-7401	
BROADWAY PLAN	
STA. 337+00 to STA. 343+00	
Drawn By: RDB	Checked By: DEQ
Scale: 1"=20'	Job No.: C96-143
Date: 06/23/1994	Sheet 3 of 4 Sheets