



21ST N. FROM MAIZE TO TYLER

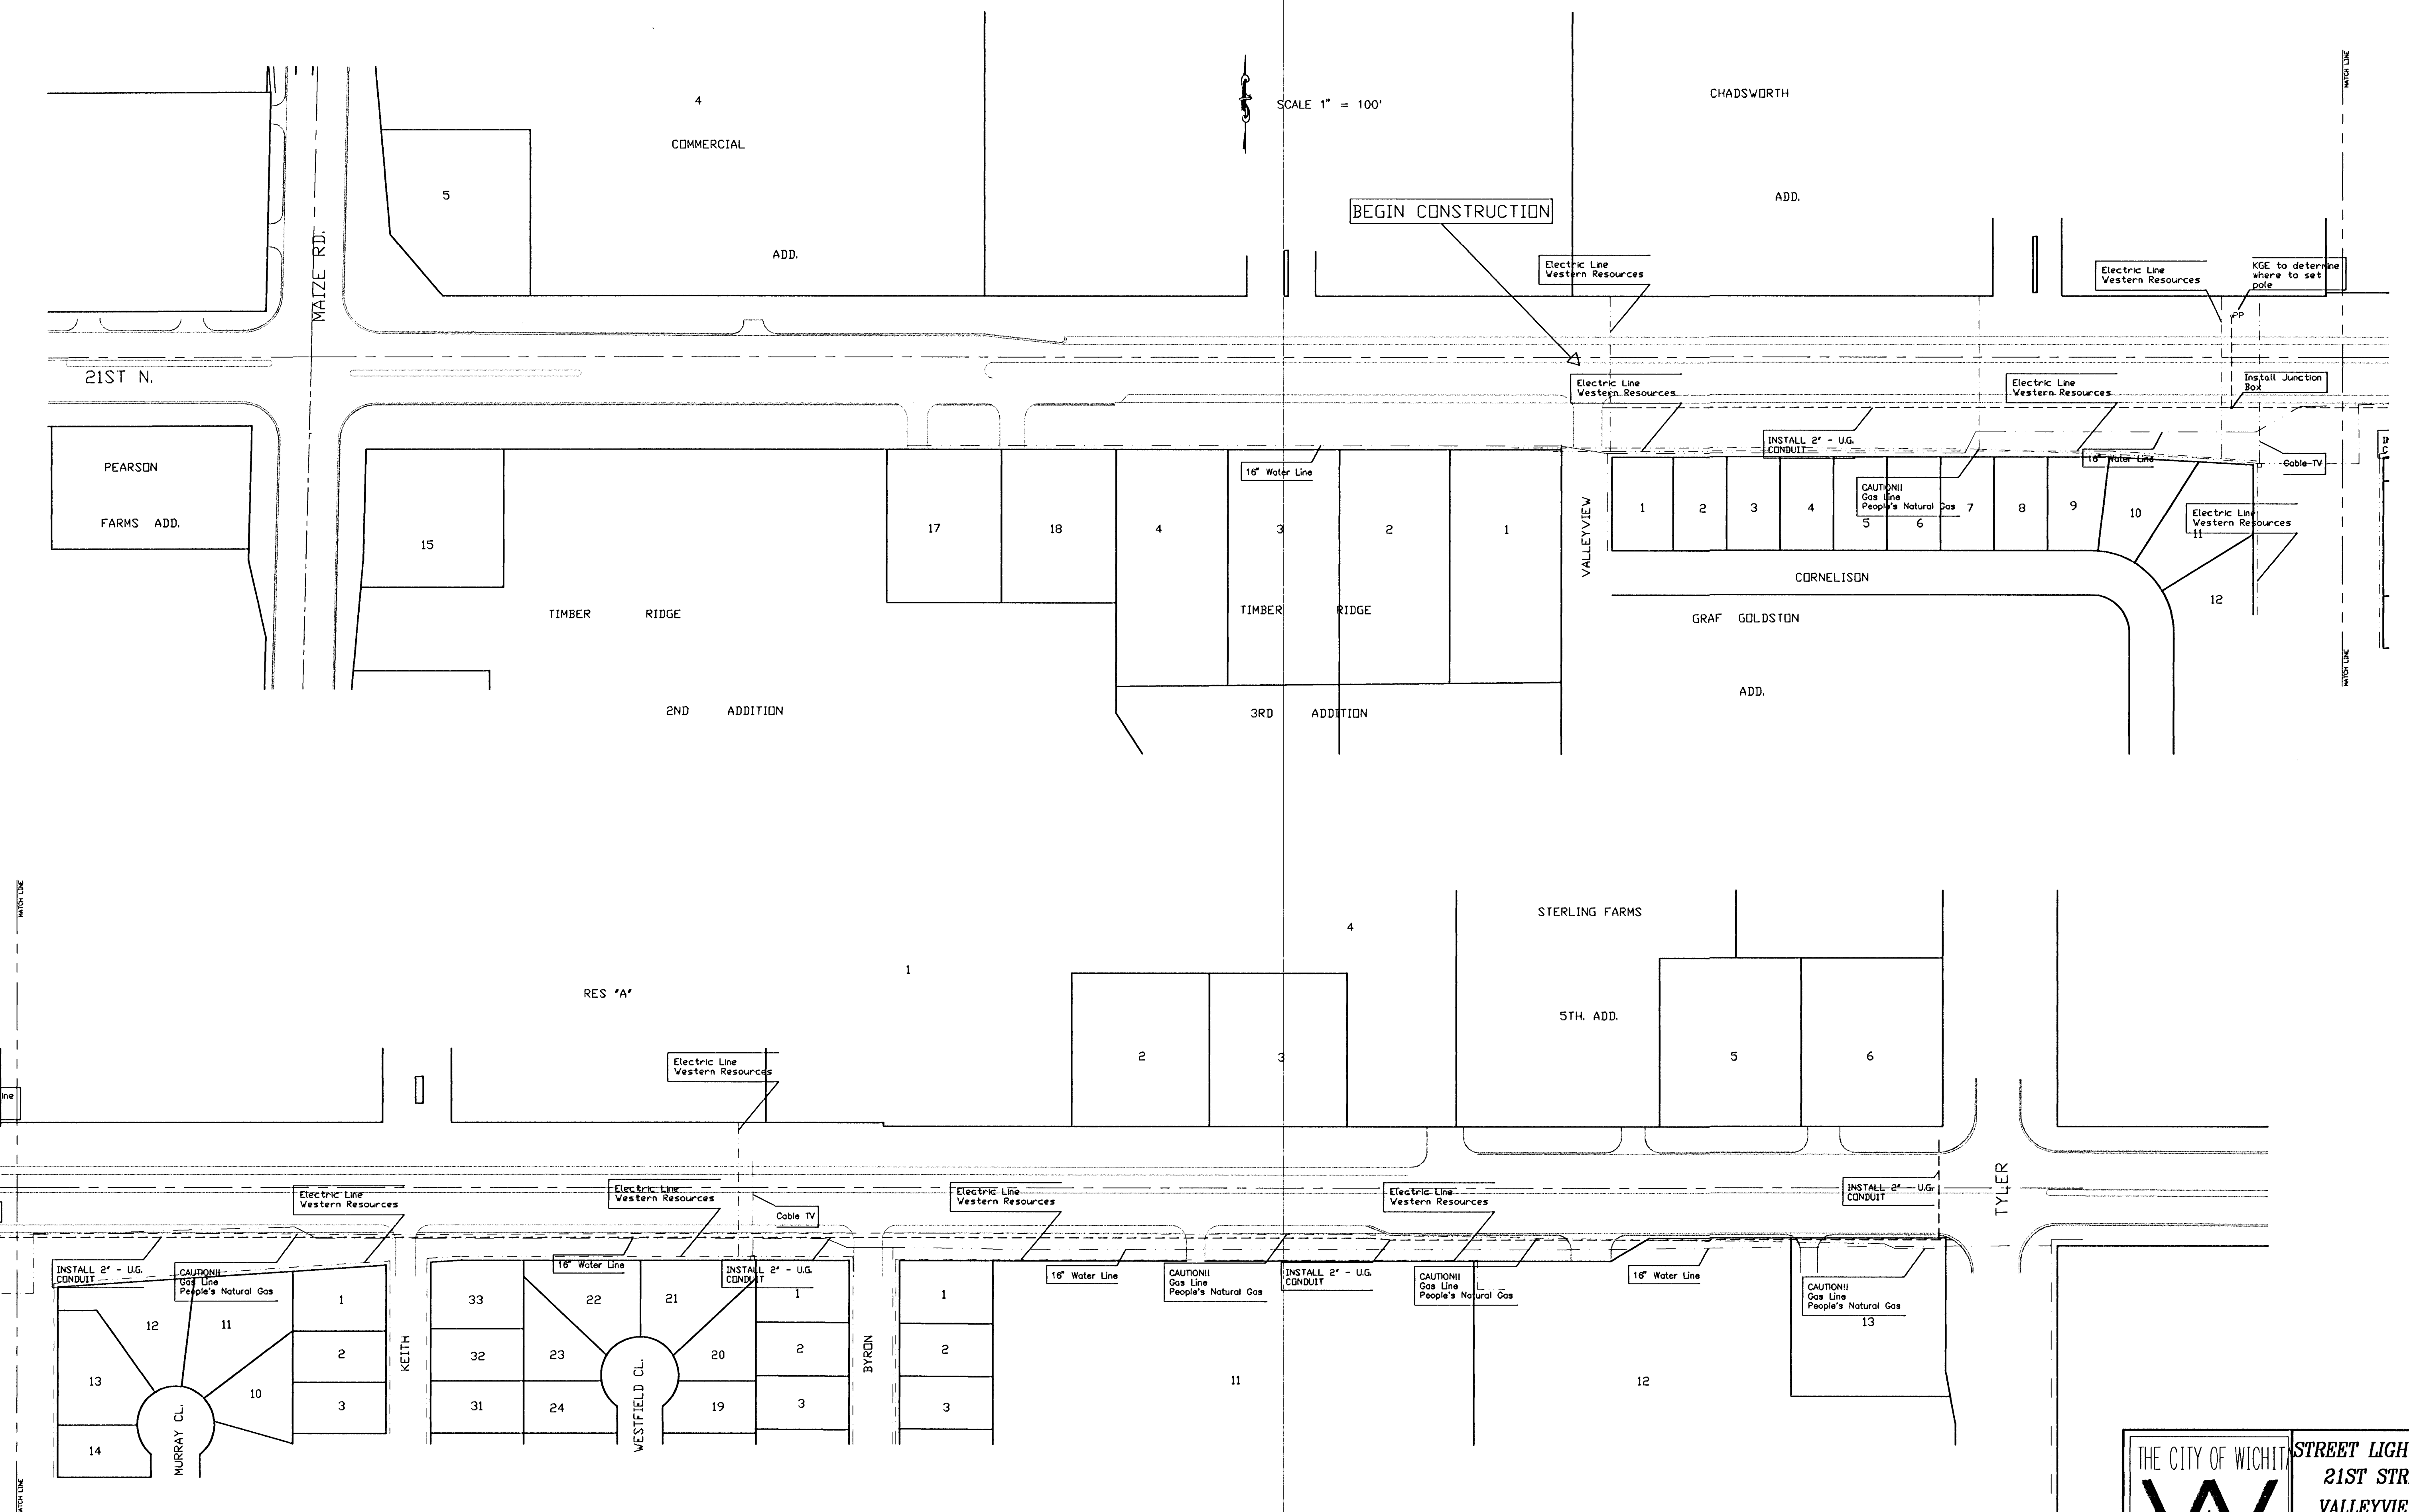

THE CITY OF WICHITA

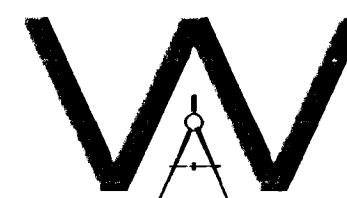

CITY ENGINEER'S OFFICE
CITY HALL - SEVENTH FLOOR
400 NORTH MAIN STREET
WICHITA, KANSAS 67202
(316) 268-4501
(316) 268-1114 FAX

STREET LIGHTING CONDUIT
21ST STREET NORTH
VALLEYVIEW TO RIDGE

M. E. LINDEBAK P.E. - CITY ENGINEER

PROJECT NUMBER	INDEX CODE
472-82749	131359
DATE	SHEET 2 OF 4
JULY 96	