
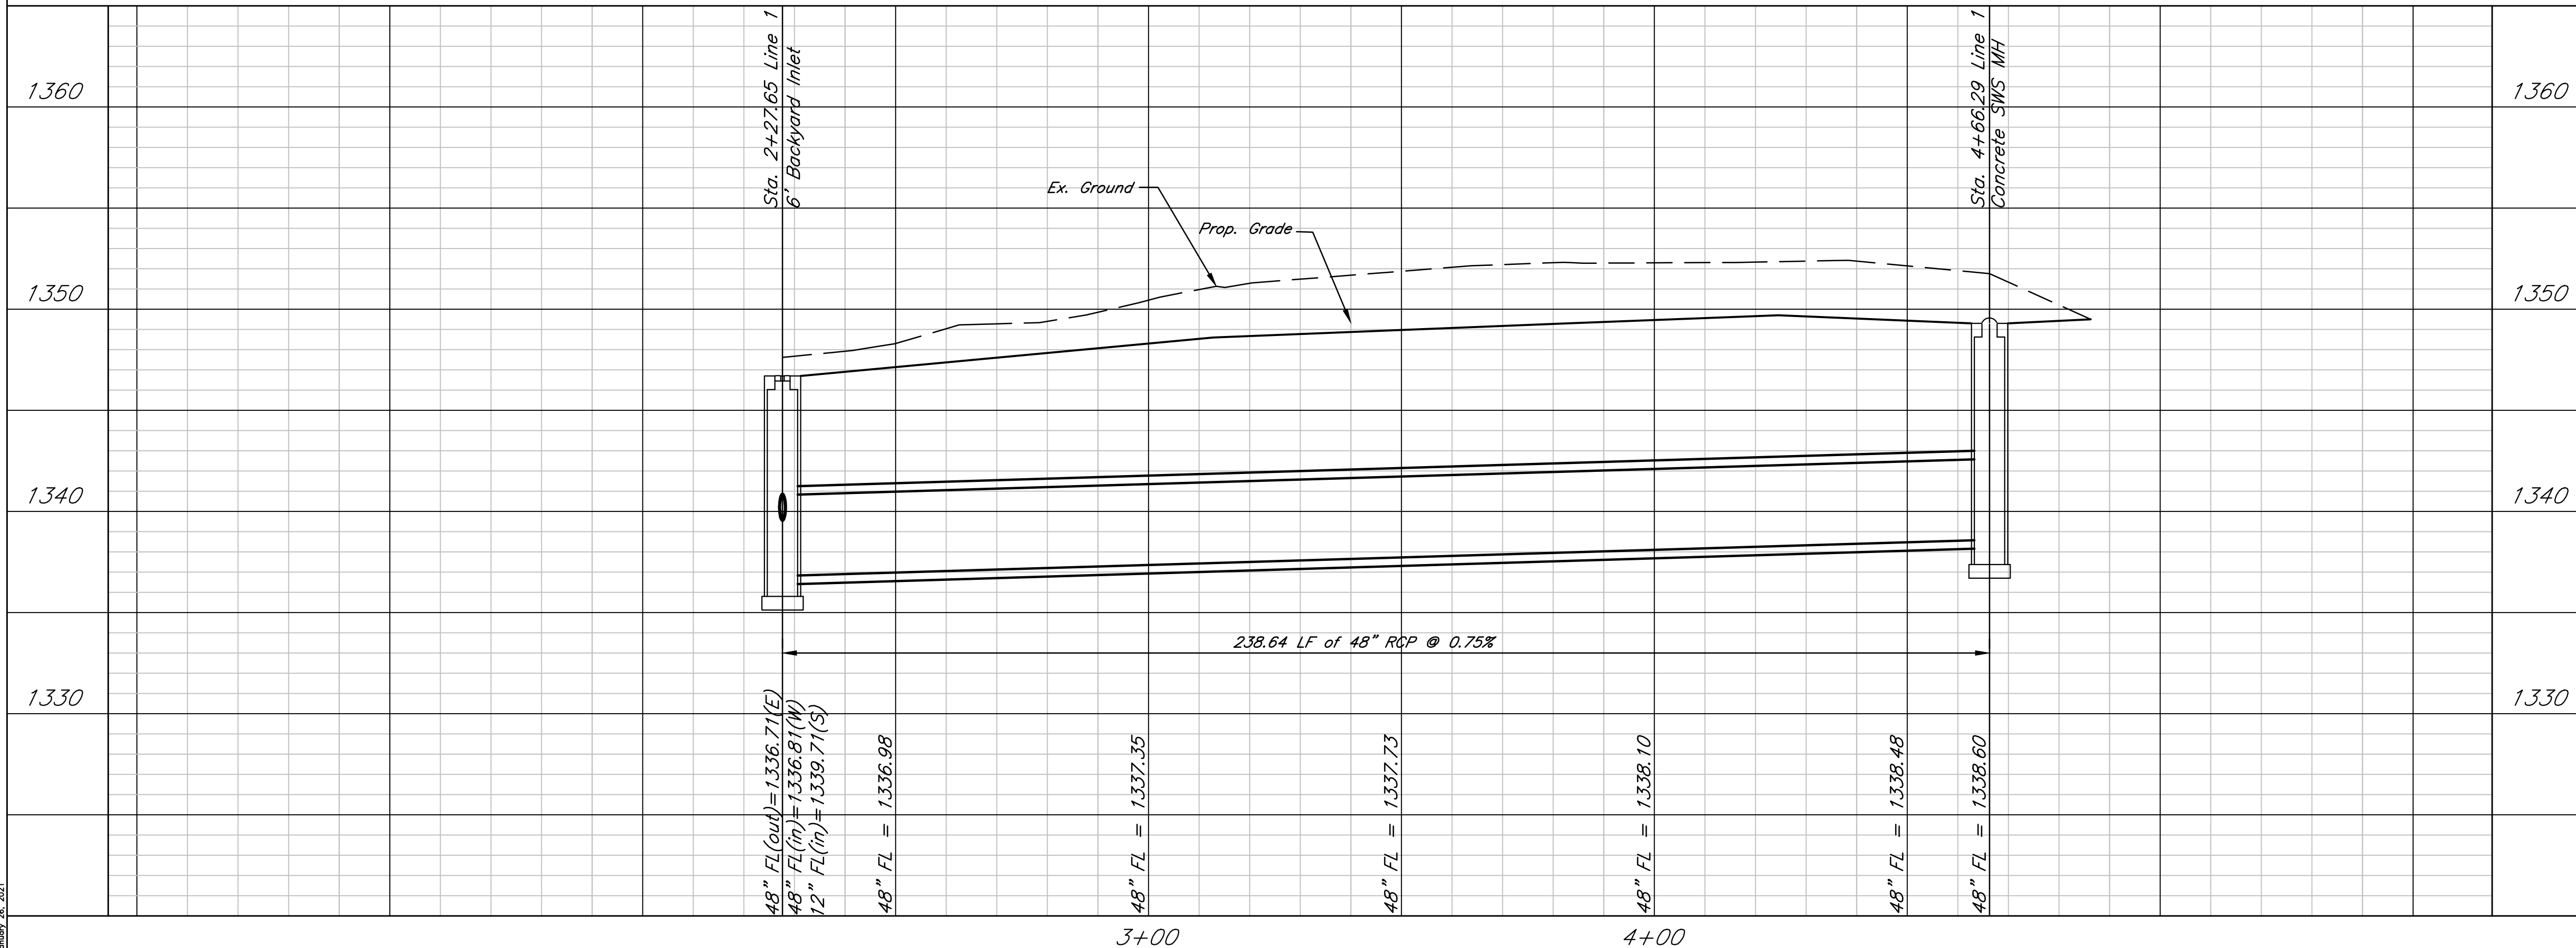
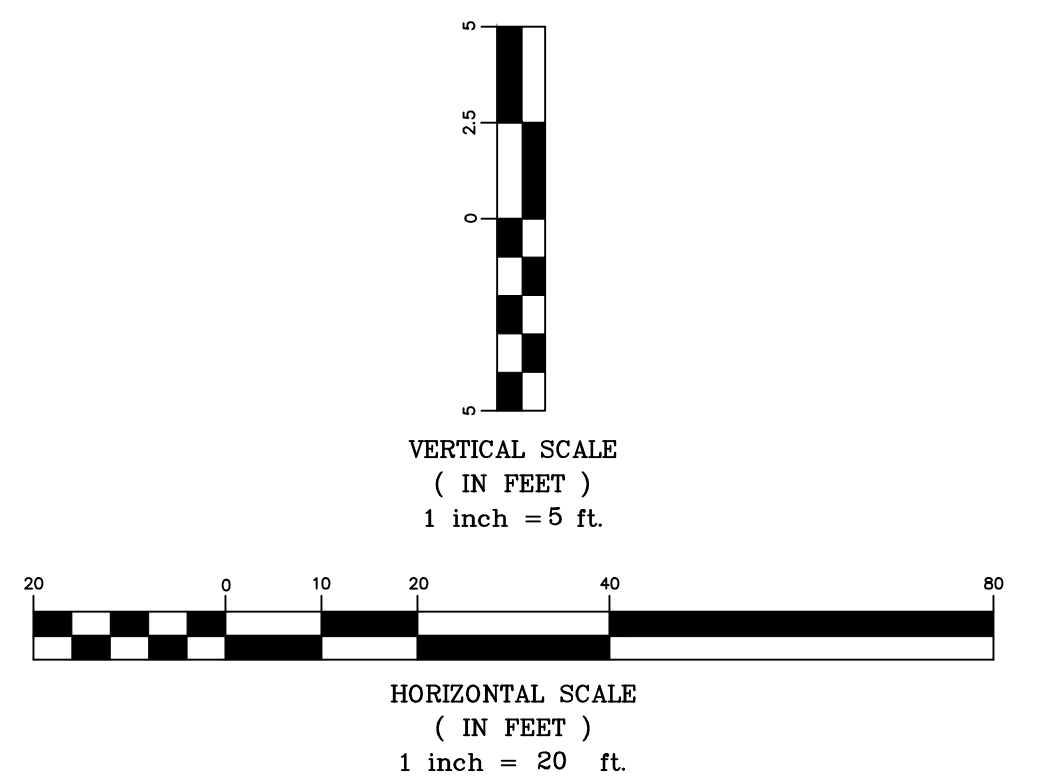


**** NOTE:**
 Beehive Grate shall be E/I/W
 1000-Type 01 or Approved Equivalent

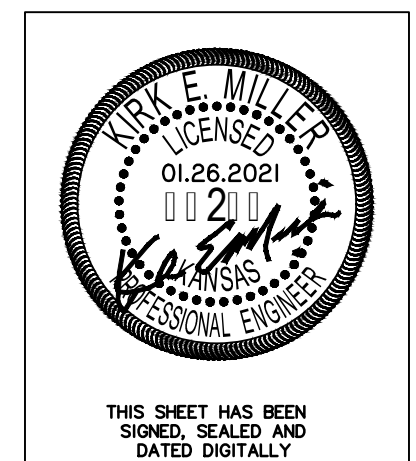

Marinita 2nd Addition
SWS Plan & Profile - Line 1
 Wichita, Kansas

 117 E. Lewis, Wichita, KS 67202 (316)264-0242	PROJECT NUMBER 468-2020-085454		SHEET 3.1
	KEM NO. 20023 FILE SWS DESIGN KM	DATE 08/2020 DRAWN ZS REVISED 01/26/2021	

January 28, 2021