



PLOTTED: Friday, February 05, 2021 @ 07:59AM

J:\PROJECTS\2019\10010483\_COW WATER MAIN SOUTH OF 17TH\_19483\_1200\_CAD\SHOTS\05\_CIVIL\WTR\19483-05-3203.DWG

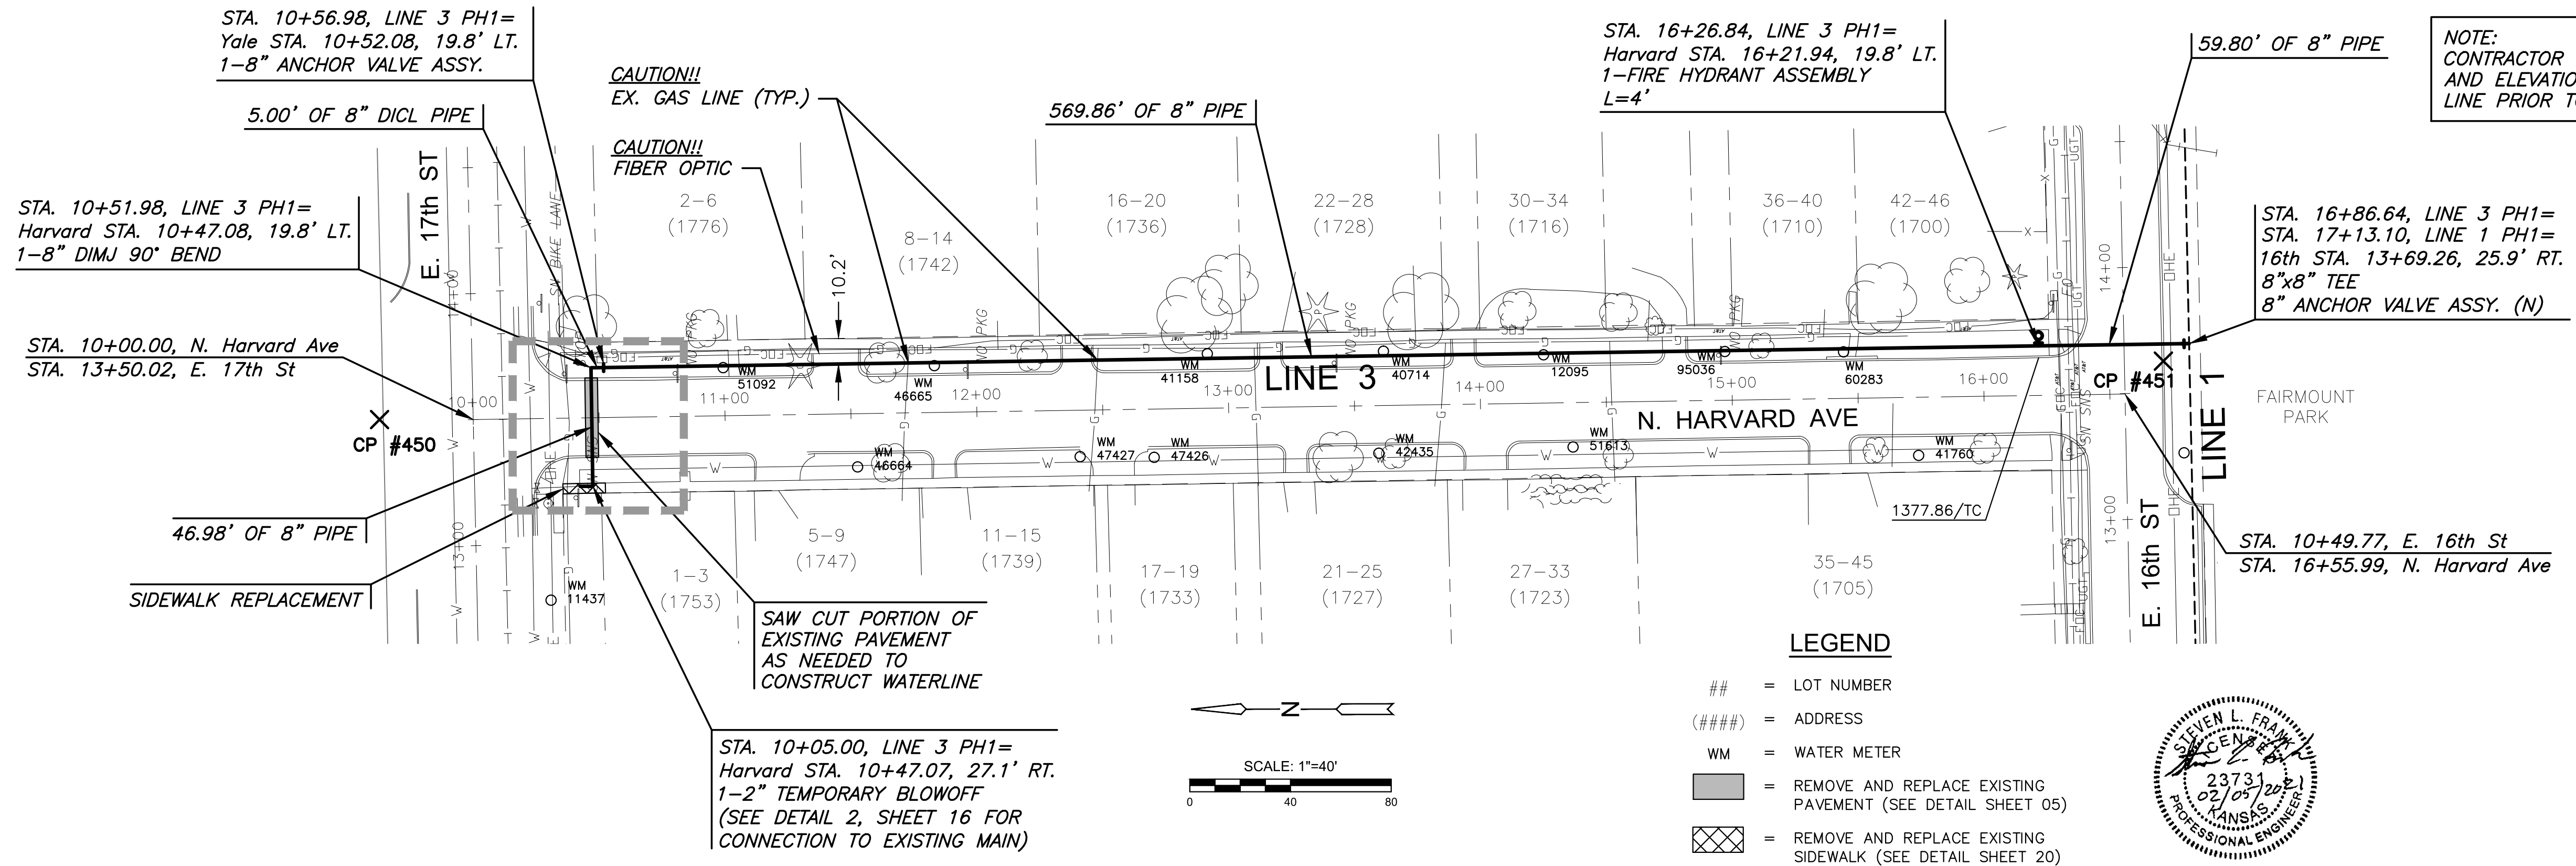

PLAN WTR LINE 3  
PROFILE WTR LINE 3

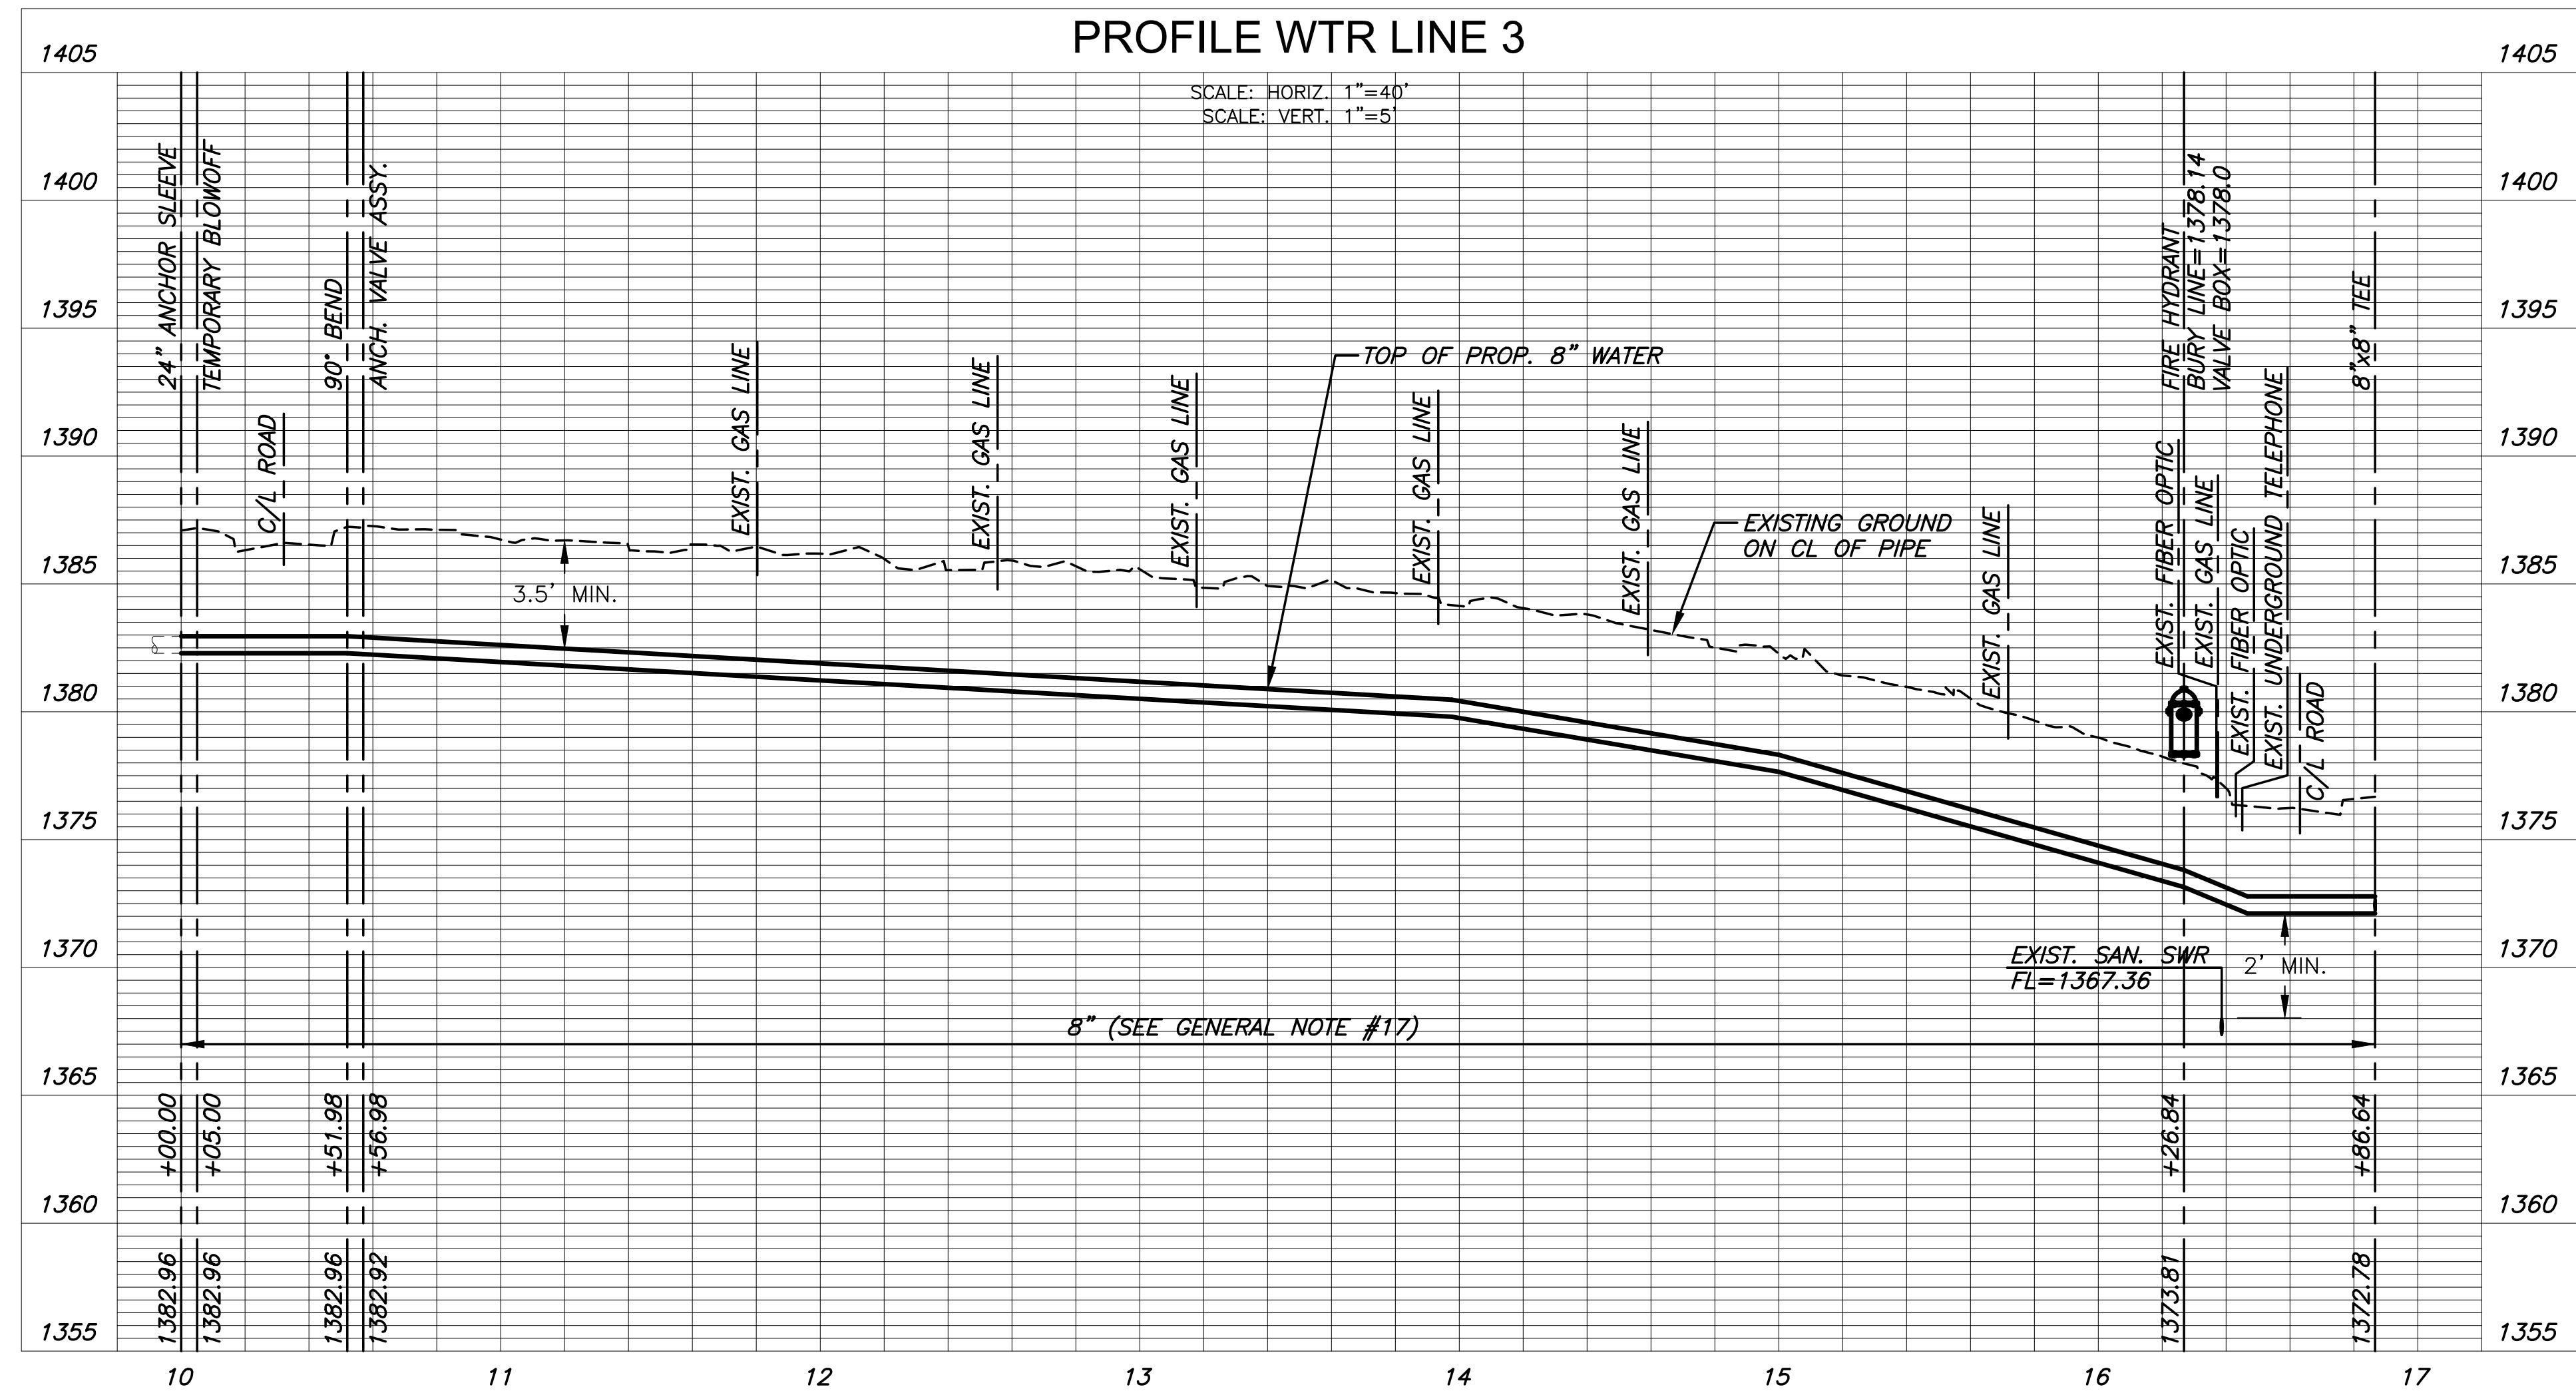

WATER LINE REPLACEMENT PLANS FOR  
**WATER LINE IMPROVEMENTS  
SOUTH OF 17th STREET**

©2021 MKEC Engineering All Rights Reserved www.mkec.com  
These drawings and their contents, including, but not limited to, all concepts, designs, & ideas are the exclusive property of MKEC Engineering (MKEC), and may not be used or reproduced in any way without the express consent of MKEC.

WATER LINE 3

PROJECT NO.	448-2020-027409	
DATE	FEB. 2021	
SCALE	1" = 40'	
DESIGNED	DRAWN	CHECKED
DFL	JWC	SLF

NO.	REVISION	DATE