



PLOTTED: Friday, February 05, 2021 @ 07:56AM

J:\PROJECTS\2019\1901010483_COW WATER MAIN SOUTH OF 17TH_19483_1200 CAD\SHOTS\05 CIVIL\WTR\19483-05-3201.DWG

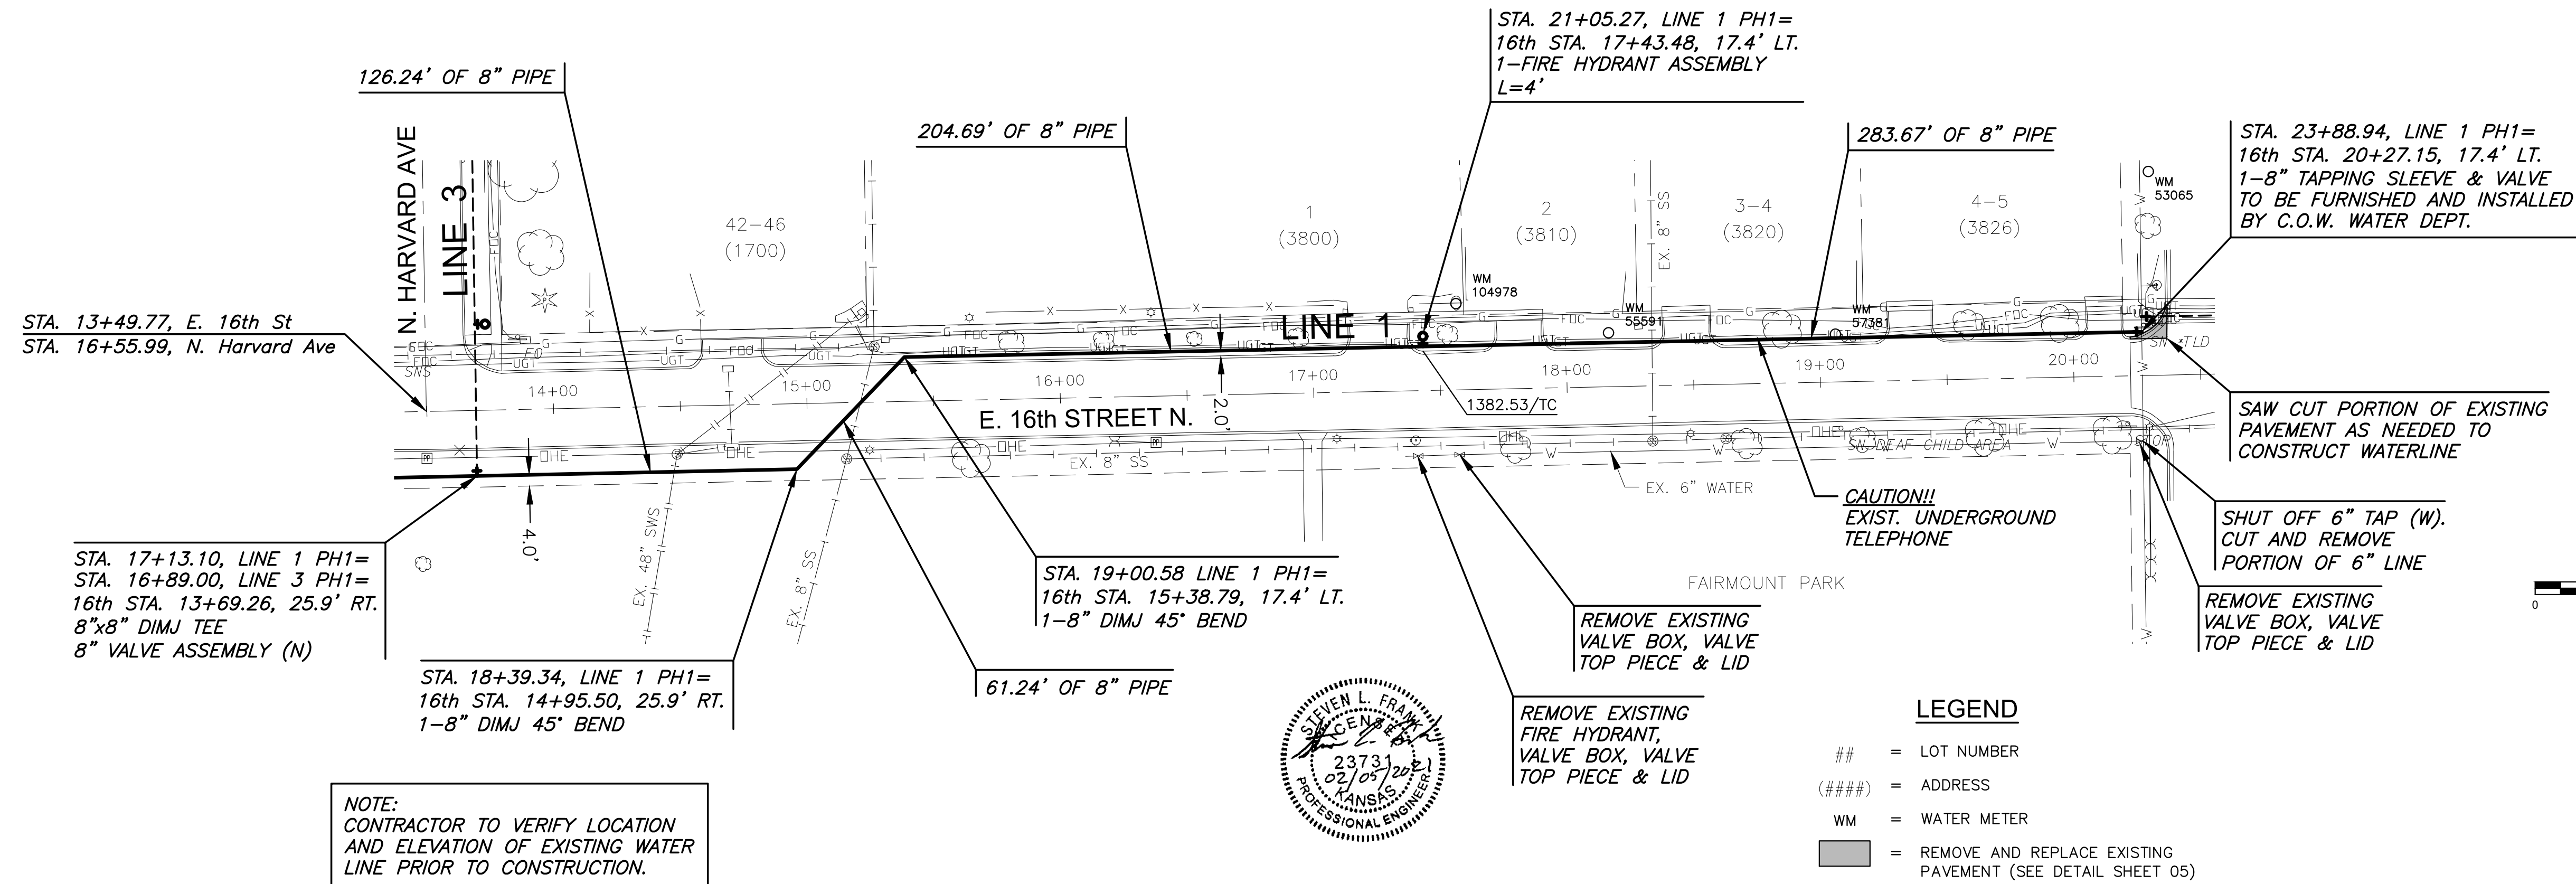

PLAN WTR LINE 1 (CONT.)
PROFILE WTR LINE 1 (CONT.)

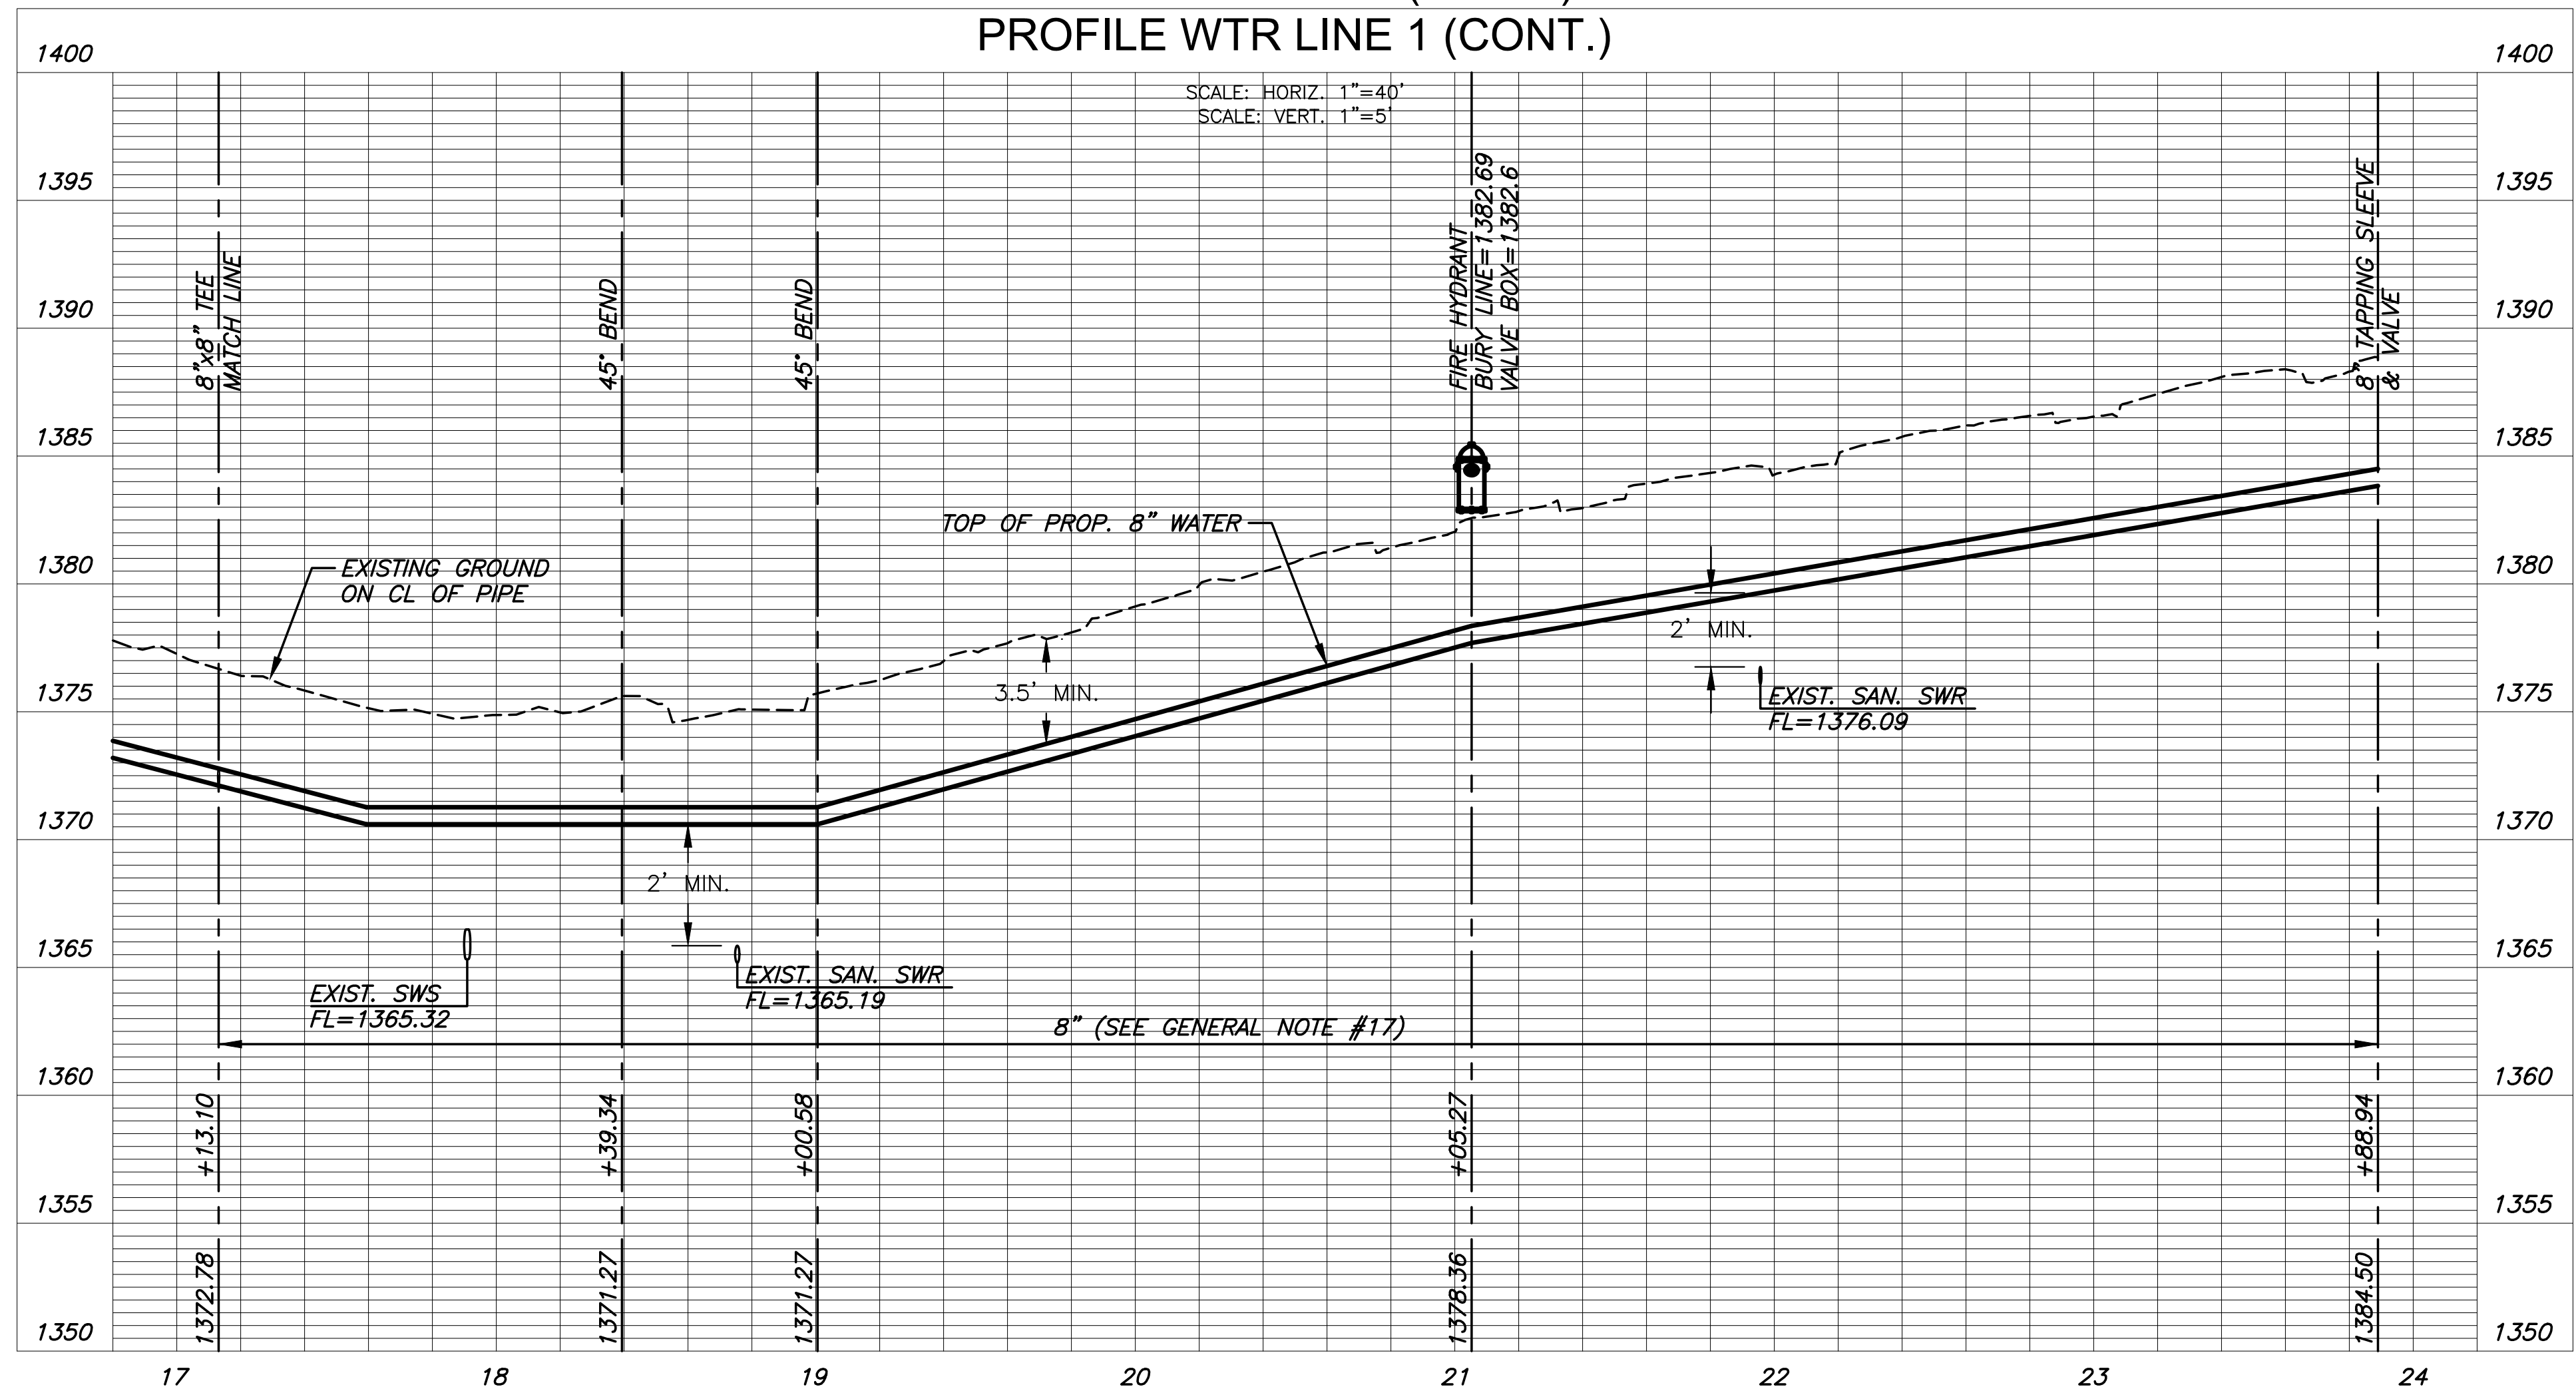

WATER LINE REPLACEMENT PLANS FOR
**WATER LINE IMPROVEMENTS
SOUTH OF 17th STREET**

©2021 MKEC Engineering All Rights Reserved
www.mkec.com
These drawings and their contents, including, but not limited to, all concepts, designs, & ideas are the exclusive property of MKEC Engineering (MKEC), and may not be used or reproduced in any way without the express consent of MKEC.

WATER LINE 1 (CONT.)

PROJECT NO.	448-2020-027409	
DATE	FEB. 2021	
SCALE	1" = 40'	
DESIGNED	DRAWN	CHECKED
DFL	JWC	SLF

NO.	REVISION	DATE