



PLOTTED: Friday, February 05, 2021 @ 10:12AM

J:\PROJECTS\2019\1901010483_COW WATER MAIN SOUTH OF 17TH_19483_1200 CAD\SH\T505 CIVIL\WTR\19483-05-2022.DWG

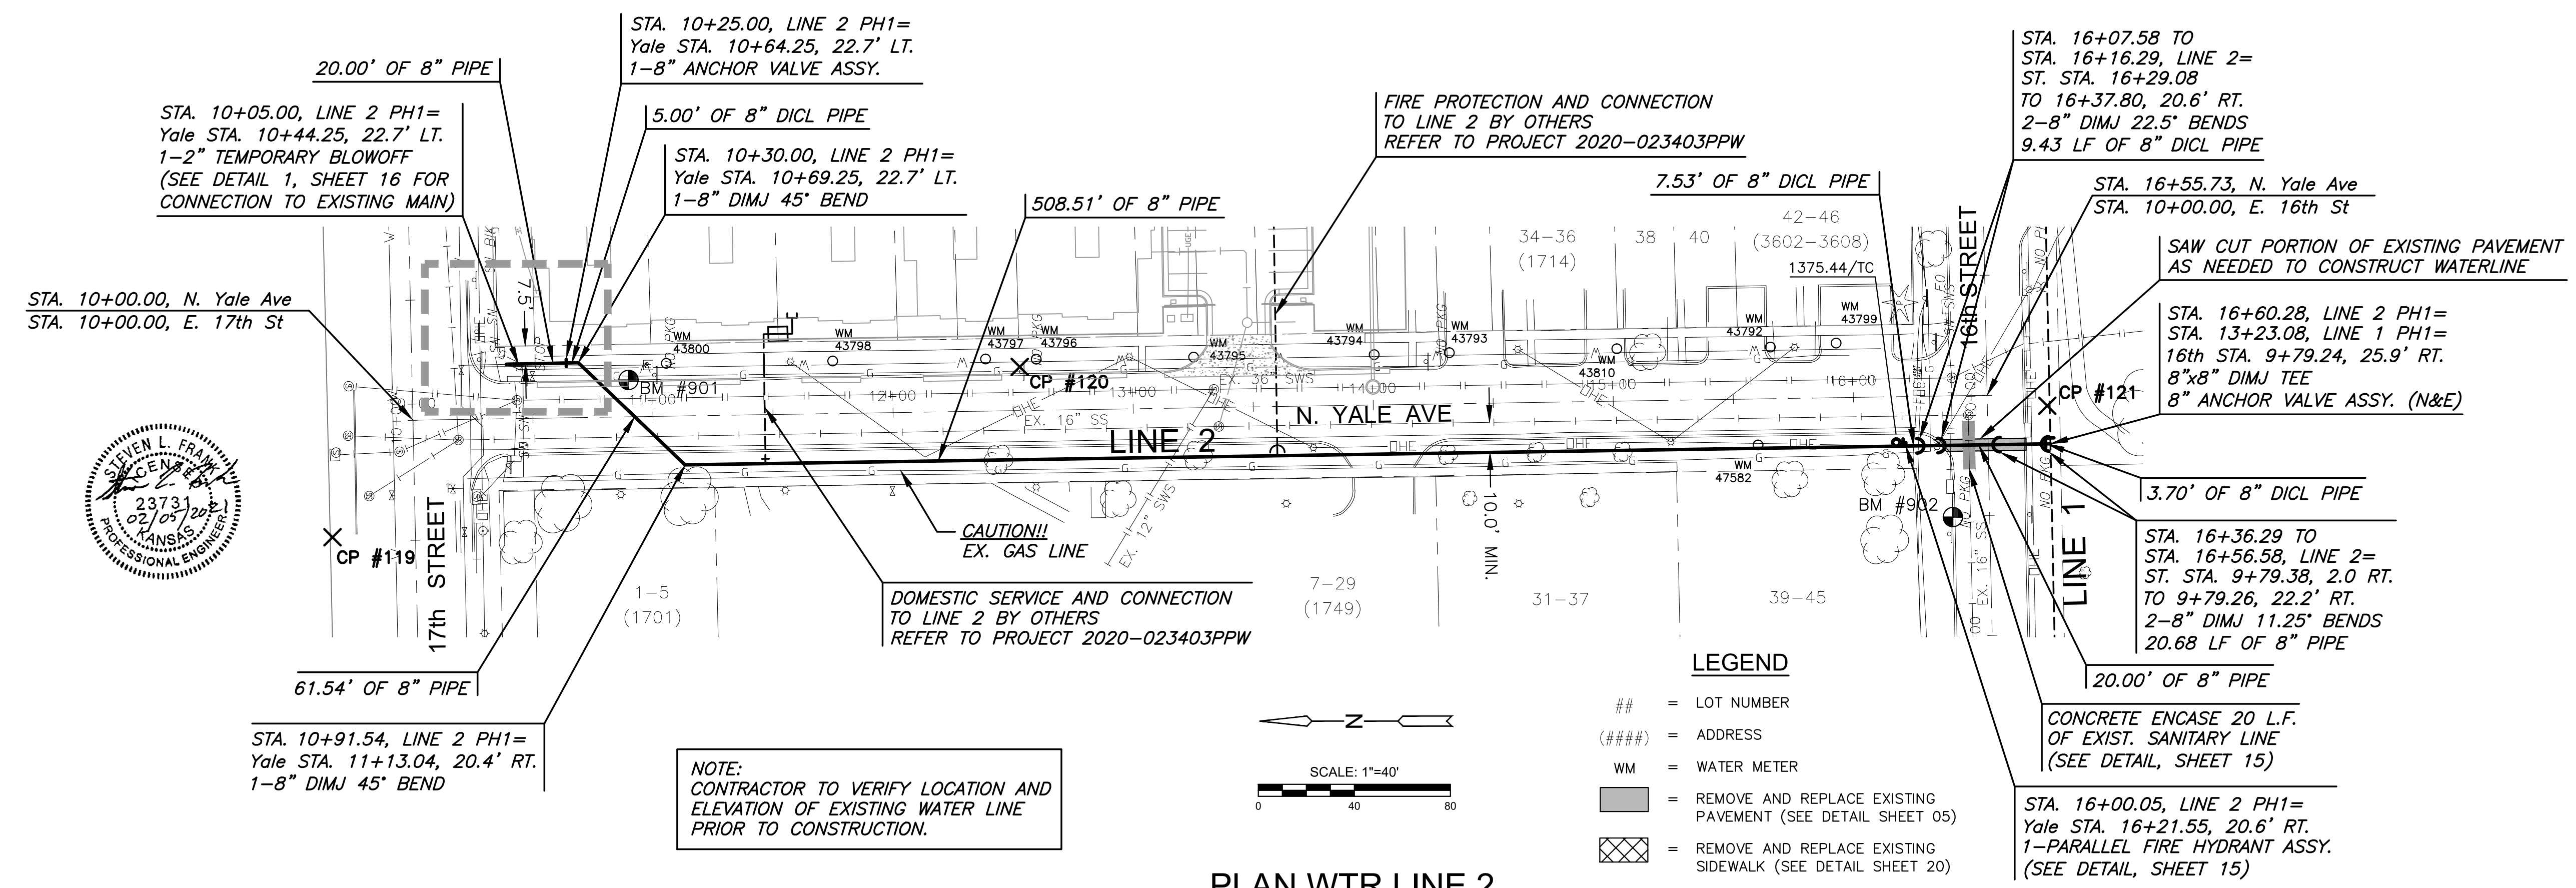

NOTE:
CONTRACTOR TO VERIFY LOCATION AND ELEVATION OF EXISTING WATER LINE PRIOR TO CONSTRUCTION.

**PLAN WTR LINE 2
PROFILE WTR LINE 2**

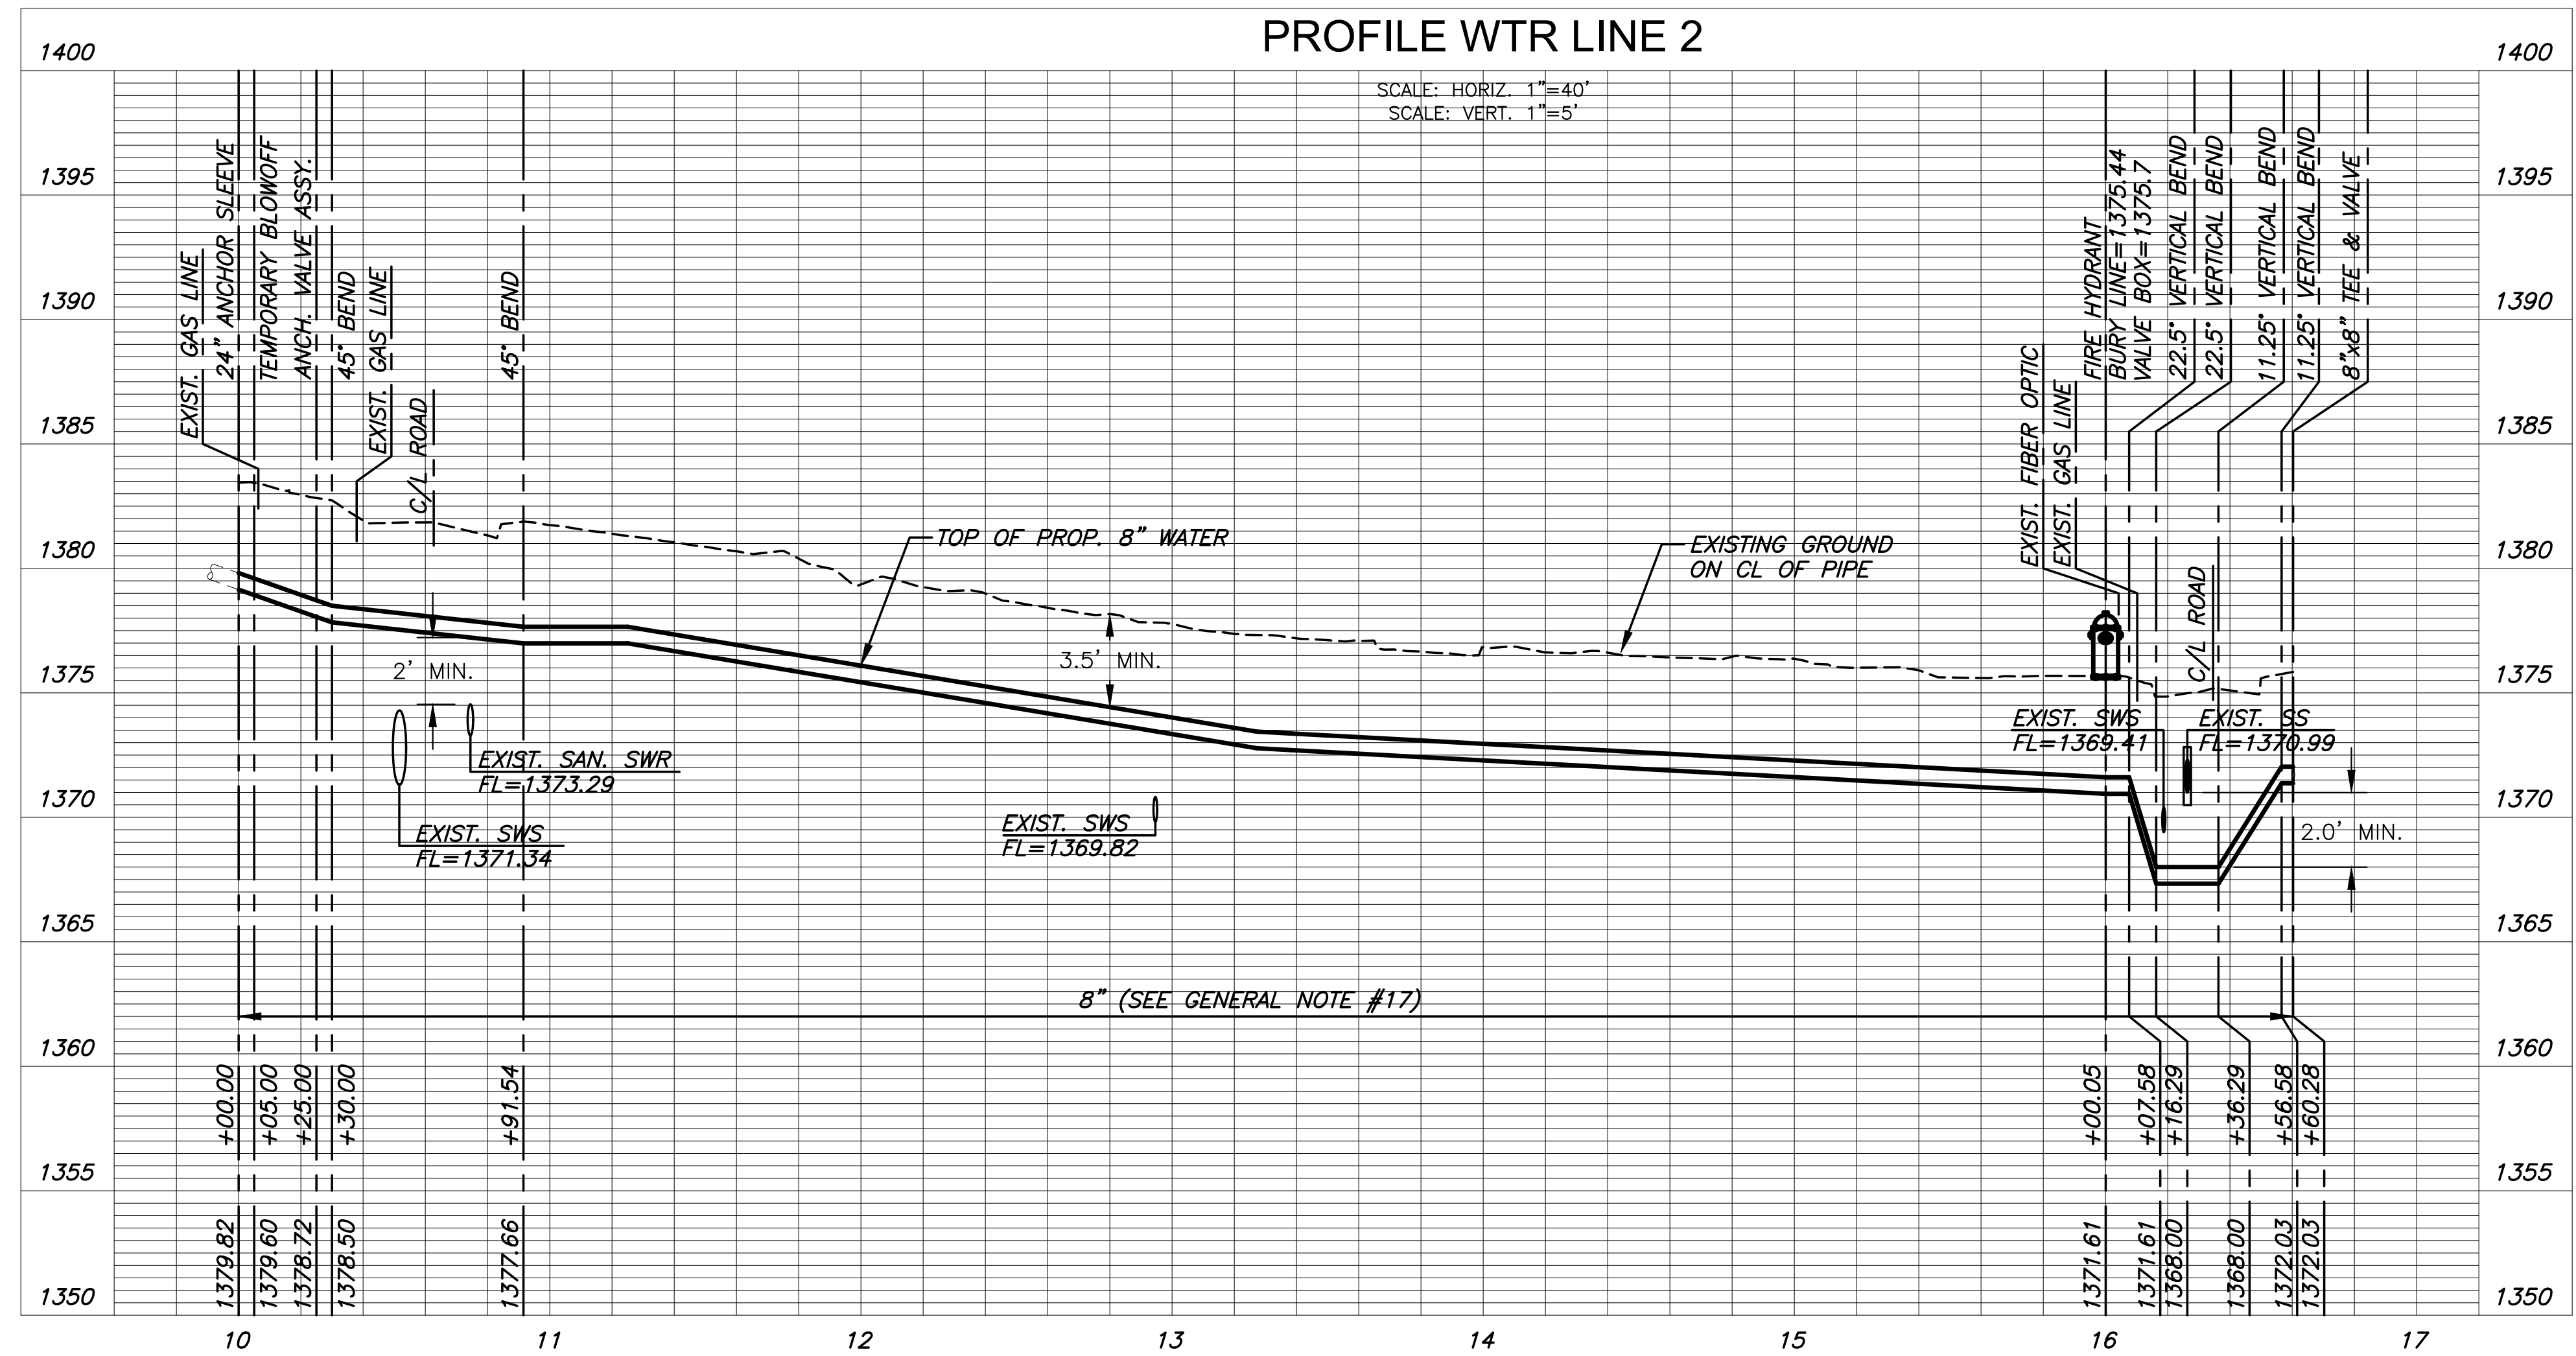

WATER LINE REPLACEMENT PLANS FOR
**WATER LINE IMPROVEMENTS
SOUTH OF 17th STREET**

©2021 MKEC Engineering All Rights Reserved
www.mkec.com
These drawings and their contents, including, but not limited to, all concepts, designs, & ideas are the exclusive property of MKEC Engineering (MKEC), and may not be used or reproduced in any way without the express consent of MKEC.

WATER LINE 2

PROJECT NO.	448-2020-027409
DATE	FEB. 2021
SCALE	1" = 40'
DESIGNED	DFL
DRAWN	JWC
CHECKED	SLF

NO.	REVISION	DATE