

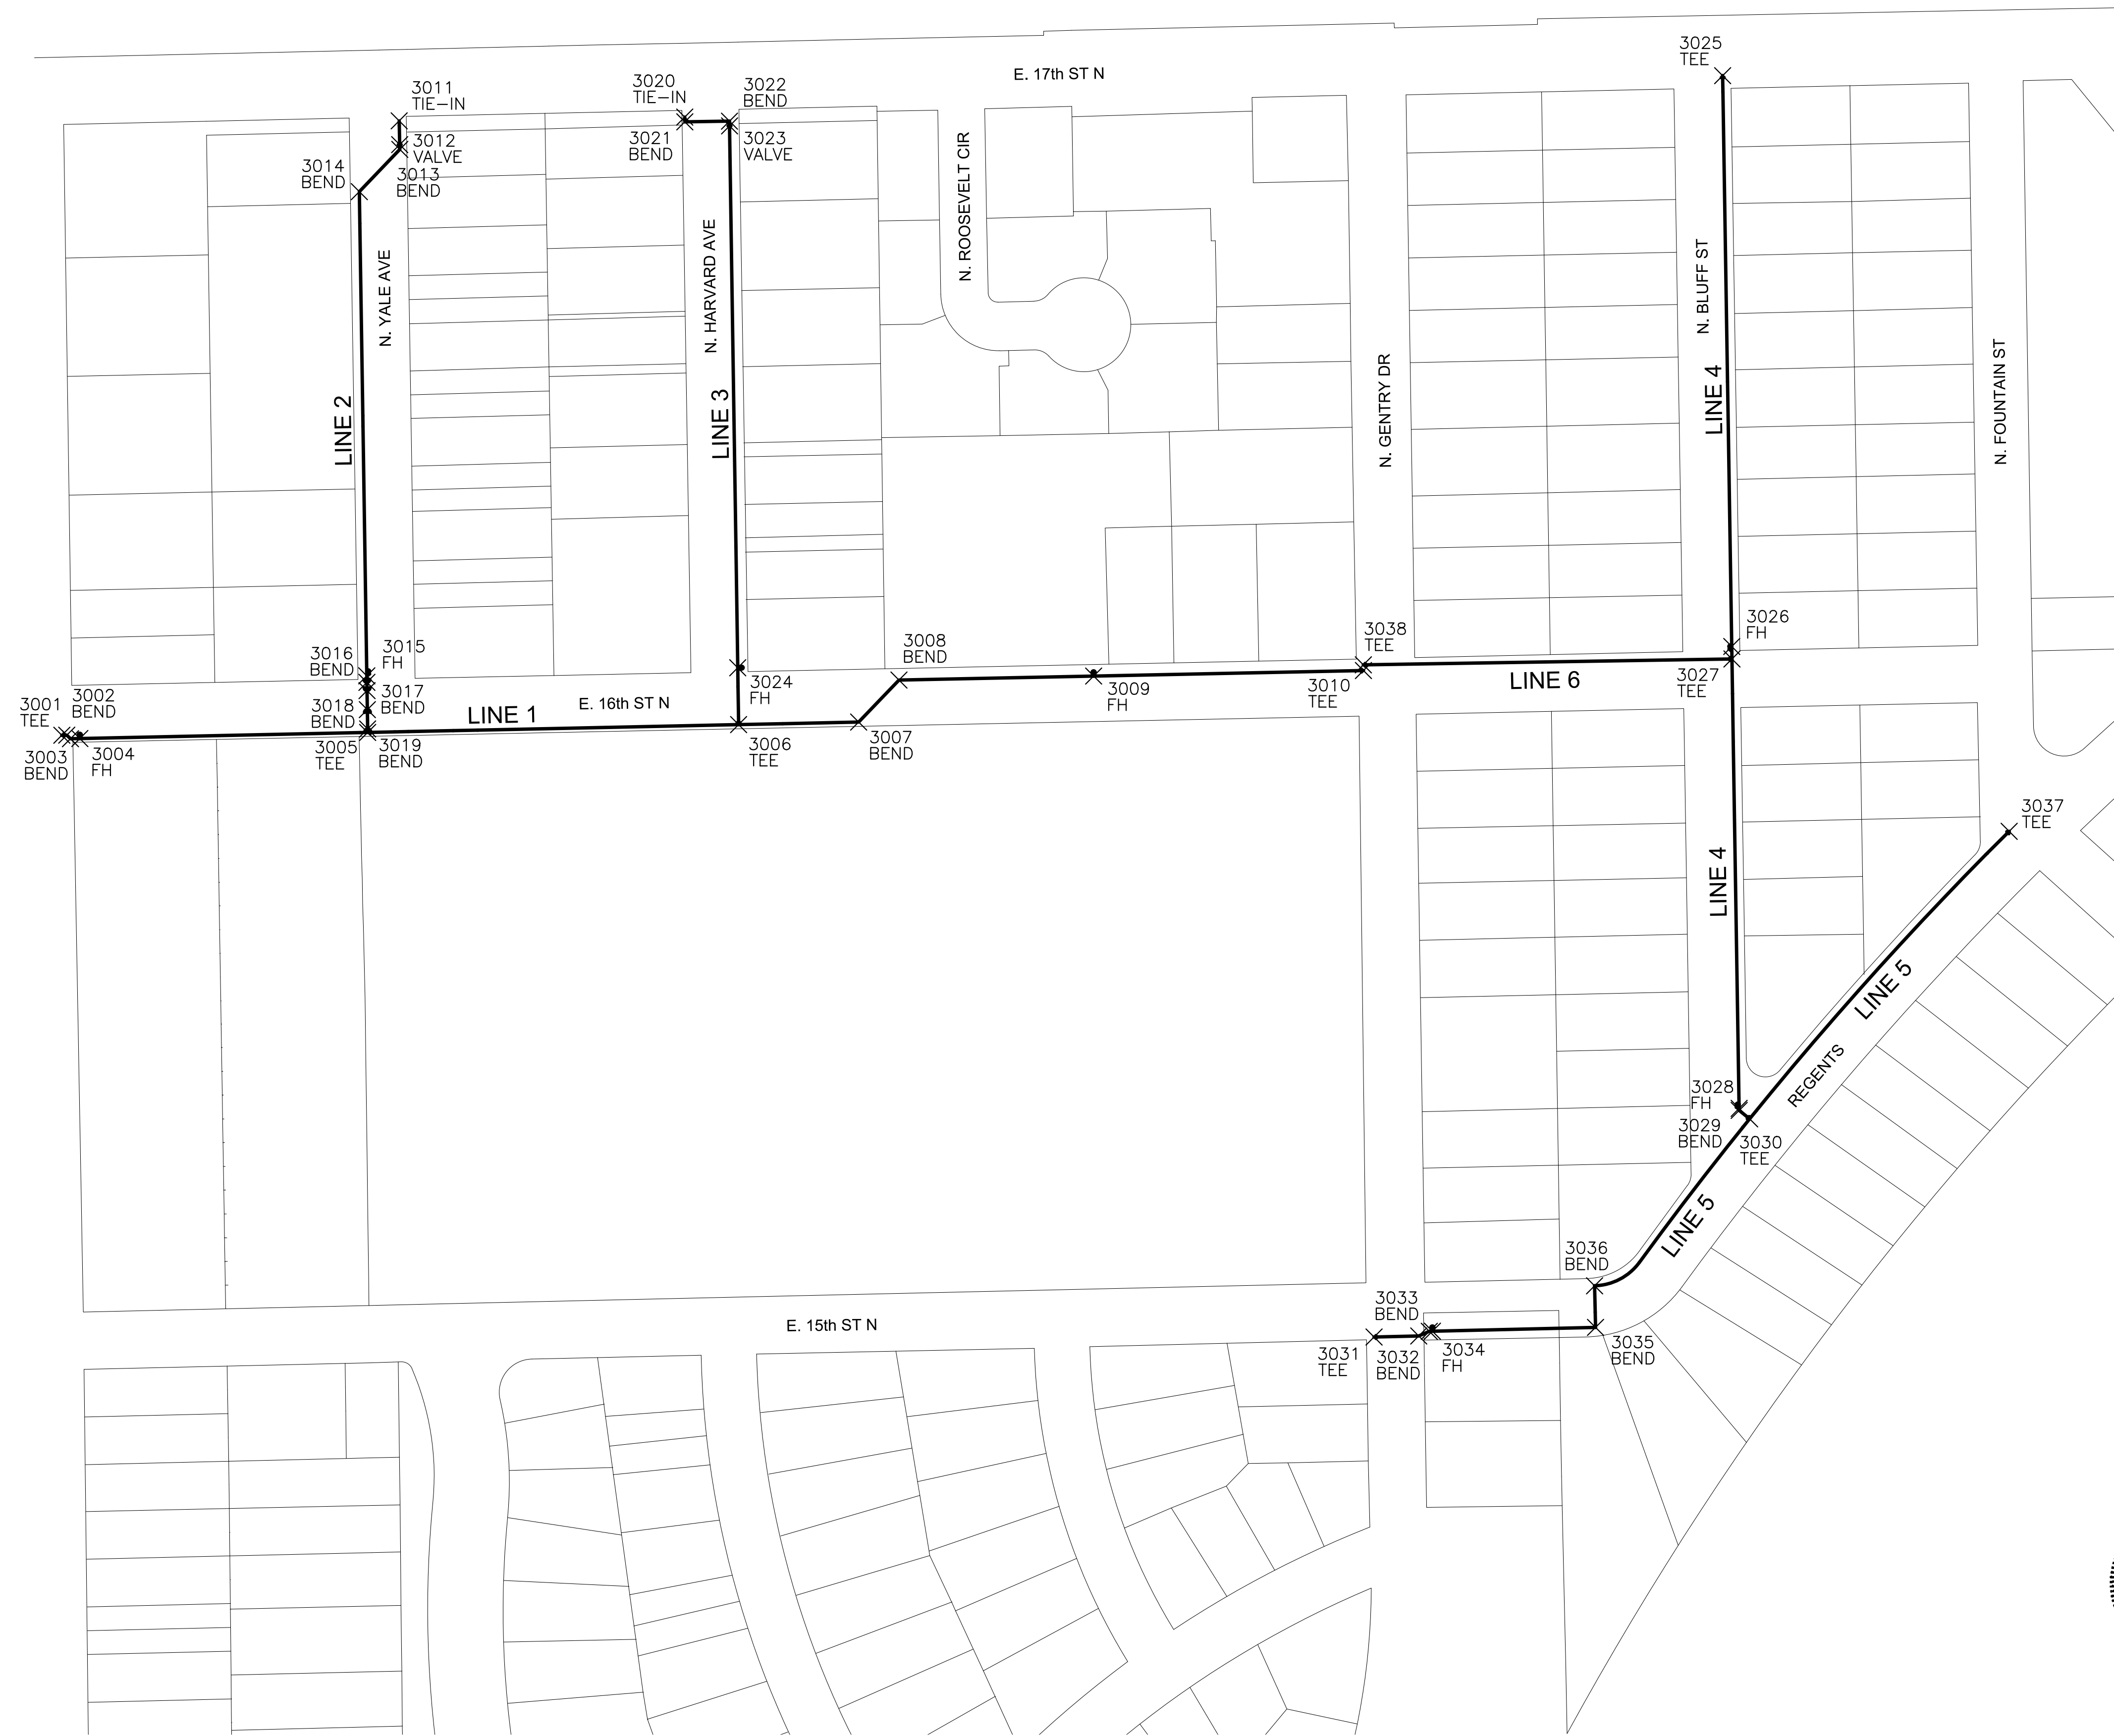


PLOTTED: Wednesday, February 03, 2021 @ 01:24PM

J:\PROJECTS\2019\1901010483\_COW WATER MAIN SOUTH OF 17TH\_19483\_1200 CAD\SHITS\05-CIVIL\WFR\19483-05-3500.DWG

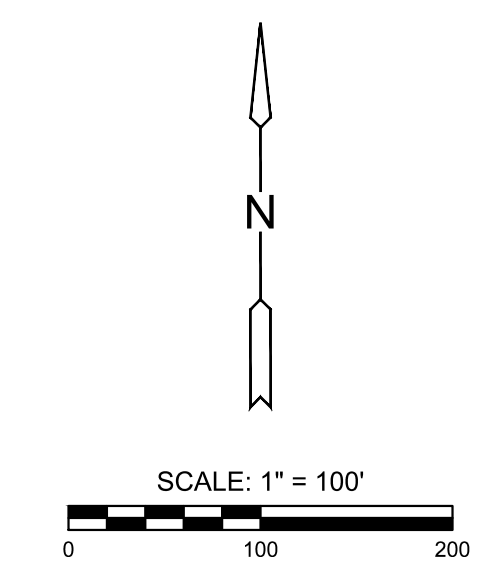

WATER POINTS			
Point #	Northing	Easting	Desc.
3001	1696027.36	1661013.98	TEE
3002	1696027.46	1661019.14	BEND
3003	1696023.71	1661023.06	BEND
3004	1696023.92	1661032.85	FH
3005	1696030.31	1661335.48	TEE
3006	1696038.55	1661725.41	TEE
3007	1696041.22	1661851.62	BEND
3008	1696085.43	1661894.00	BEND
3009	1696089.62	1662098.65	FH
3010	1696095.41	1662382.26	TEE
3011	1696673.45	1661368.59	TIE-IN
3012	1696648.46	1661369.14	VALVE
3013	1696643.46	1661369.25	BEND
3014	1696598.99	1661326.72	BEND
3015	1696089.83	1661334.56	FH
3016	1696083.01	1661334.67	BEND
3017	1696074.29	1661334.80	BEND
3018	1696054.29	1661335.11	BEND
3019	1696034.01	1661335.42	BEND
3020	1696677.42	1661668.78	TIE-IN
3021	1696672.43	1661668.85	BEND
3022	1696673.14	1661715.83	BEND
3023	1696668.14	1661715.90	VALVE
3024	1696098.35	1661724.51	FH
3025	1696720.97	1662759.89	TEE
3026	1696120.70	1662769.48	FH
3027	1696107.60	1662769.69	TEE
3028	1695635.01	1662777.23	FH
3029	1695632.87	1662777.26	BEND
3030	1695623.96	1662788.28	TEE
3031	1695394.56	1662393.47	TEE
3032	1695395.66	1662440.42	BEND
3033	1695400.57	1662451.53	BEND
3034	1695400.65	1662454.79	FH
3035	1695404.68	1662626.29	BEND
3036	1695448.39	1662625.26	BEND
3037	1695926.32	1663061.11	TEE
3038	1696101.41	1662382.17	TEE

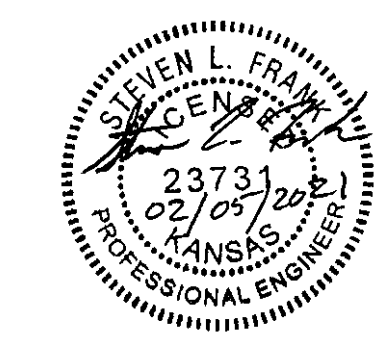

WATER LINE REPLACEMENT PLANS FOR  
**WATER LINE IMPROVEMENTS**  
**SOUTH OF 17th STREET**

©2021  
 MKEC Engineering  
 All Rights Reserved  
 www.mkec.com  
 These drawings and their contents, including, but not limited to, all concepts, designs, & ideas are the exclusive property of MKEC Engineering (MKEC), and may not be used or reproduced in any way without the express consent of MKEC.

**BUBBLE MAP**

PROJECT NO.	448-2020-027409	
DATE	FEB. 2021	
SCALE	1" = 100'	
DESIGNED	DRAWN	CHECKED
DFL	JWC	SLF
NO.	REVISION	DATE