
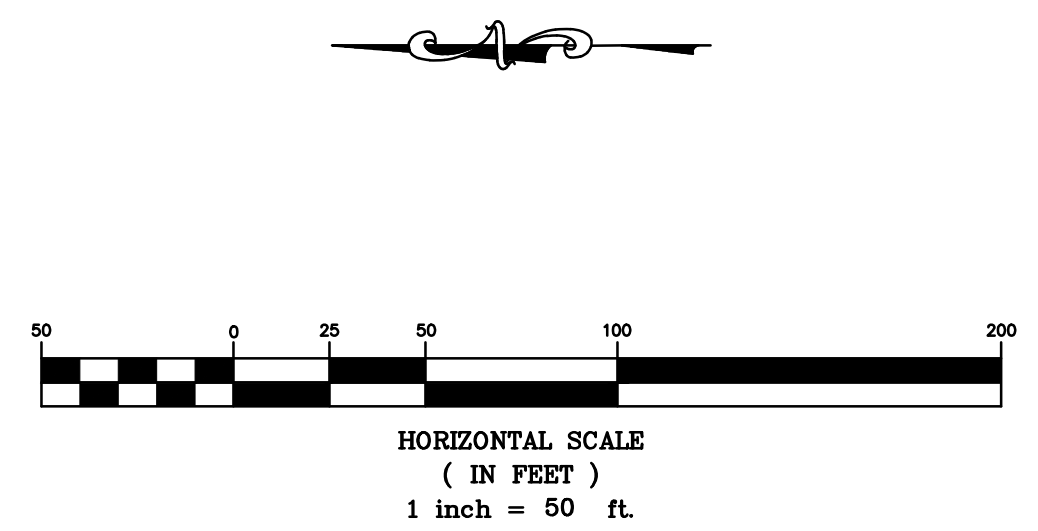


Point #	Northing	Easting	Desc.
1	1692834.88	1617795.29	Control Point
2	1692782.03	1617795.46	Control Point
3	1692592.03	1617795.46	Control Point
4	1691874.38	1617795.46	Control Point
10	1692150.86	1617842.14	Sta 0+00.00 Line 1
11	1692211.83	1617811.87	Sta 0+68.00 Line 1
12	1692598.88	1617811.87	Sta 4+53.00 Line 1

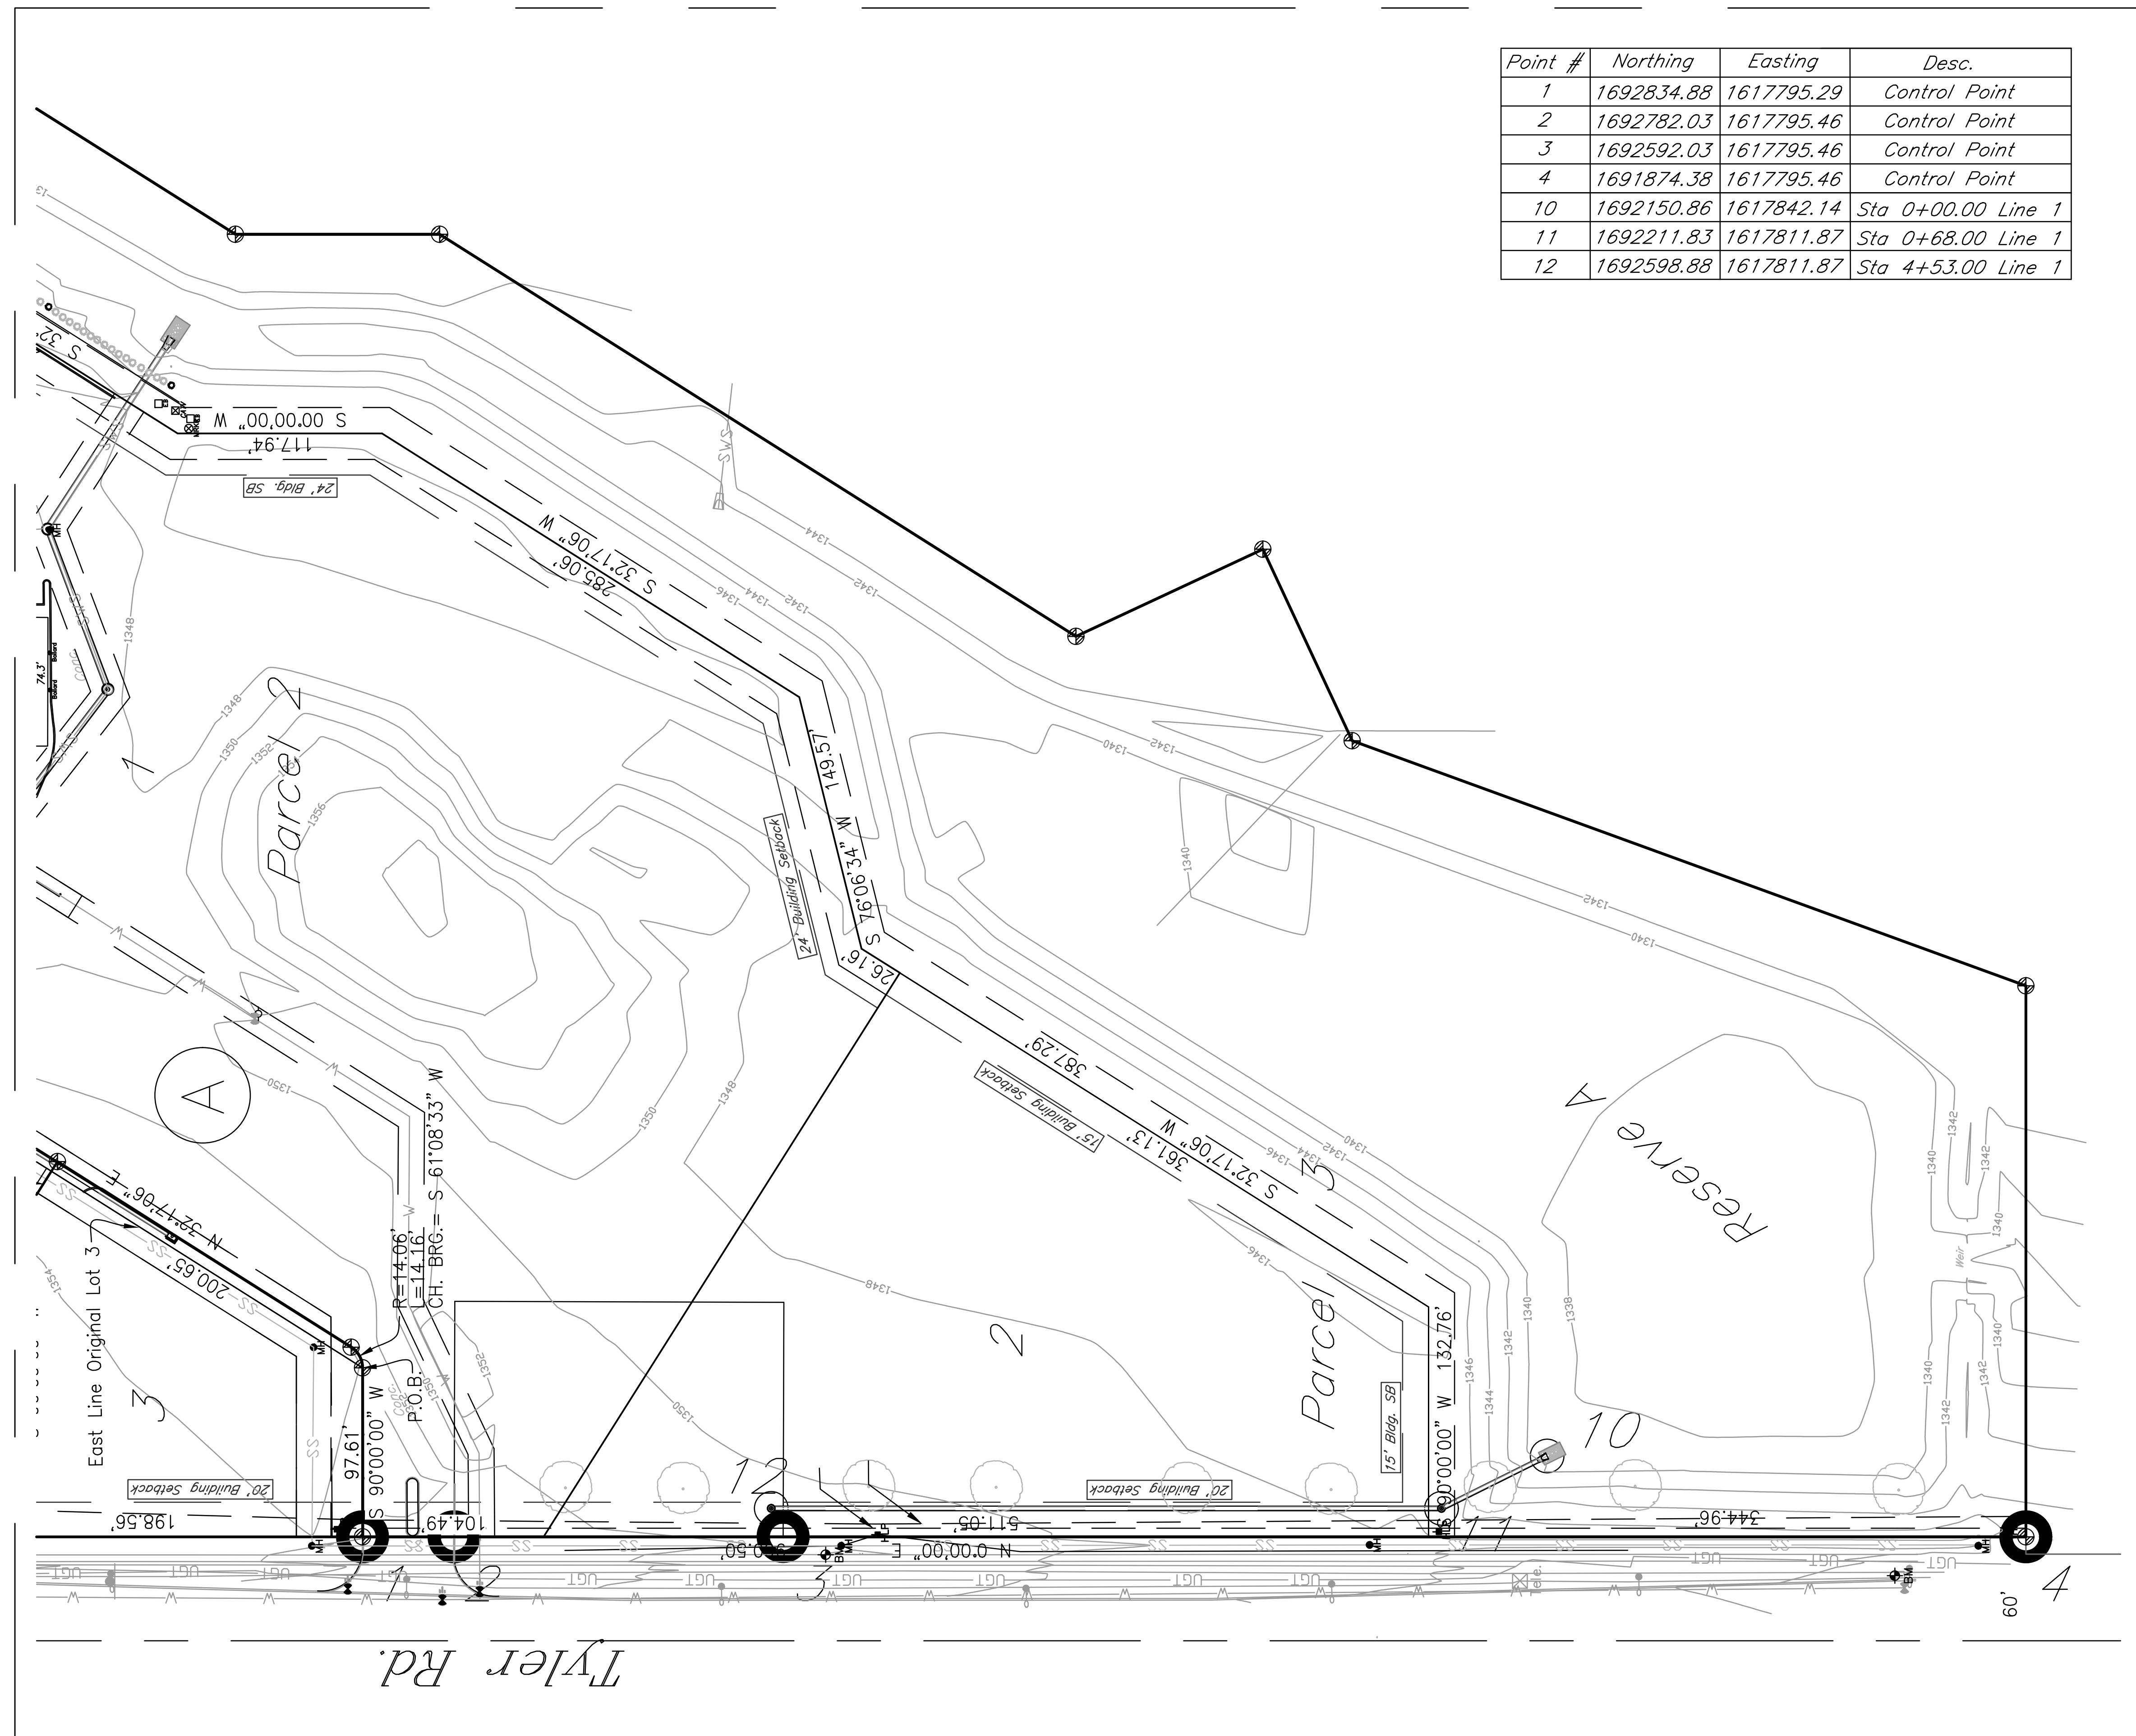

Tyler Pointe  
Control Map/Plan Sheet  
Wichita, KS

<b>KEMILLER</b> ENGINEERING PA <small>117 E. Lewis, Wichita, KS 67202 (316)264-0242</small>	PROJECT NUMBER			<b>SHEET</b> <b>2.0</b>
	KEM NO. 15212	FILE	DATE 11/2020	
DESIGN ME	DRAWN ME	REVISED		