


PLANS FOR  
**ANNA STREET PAVING IMPROVEMENTS**  
WICHITA, KS

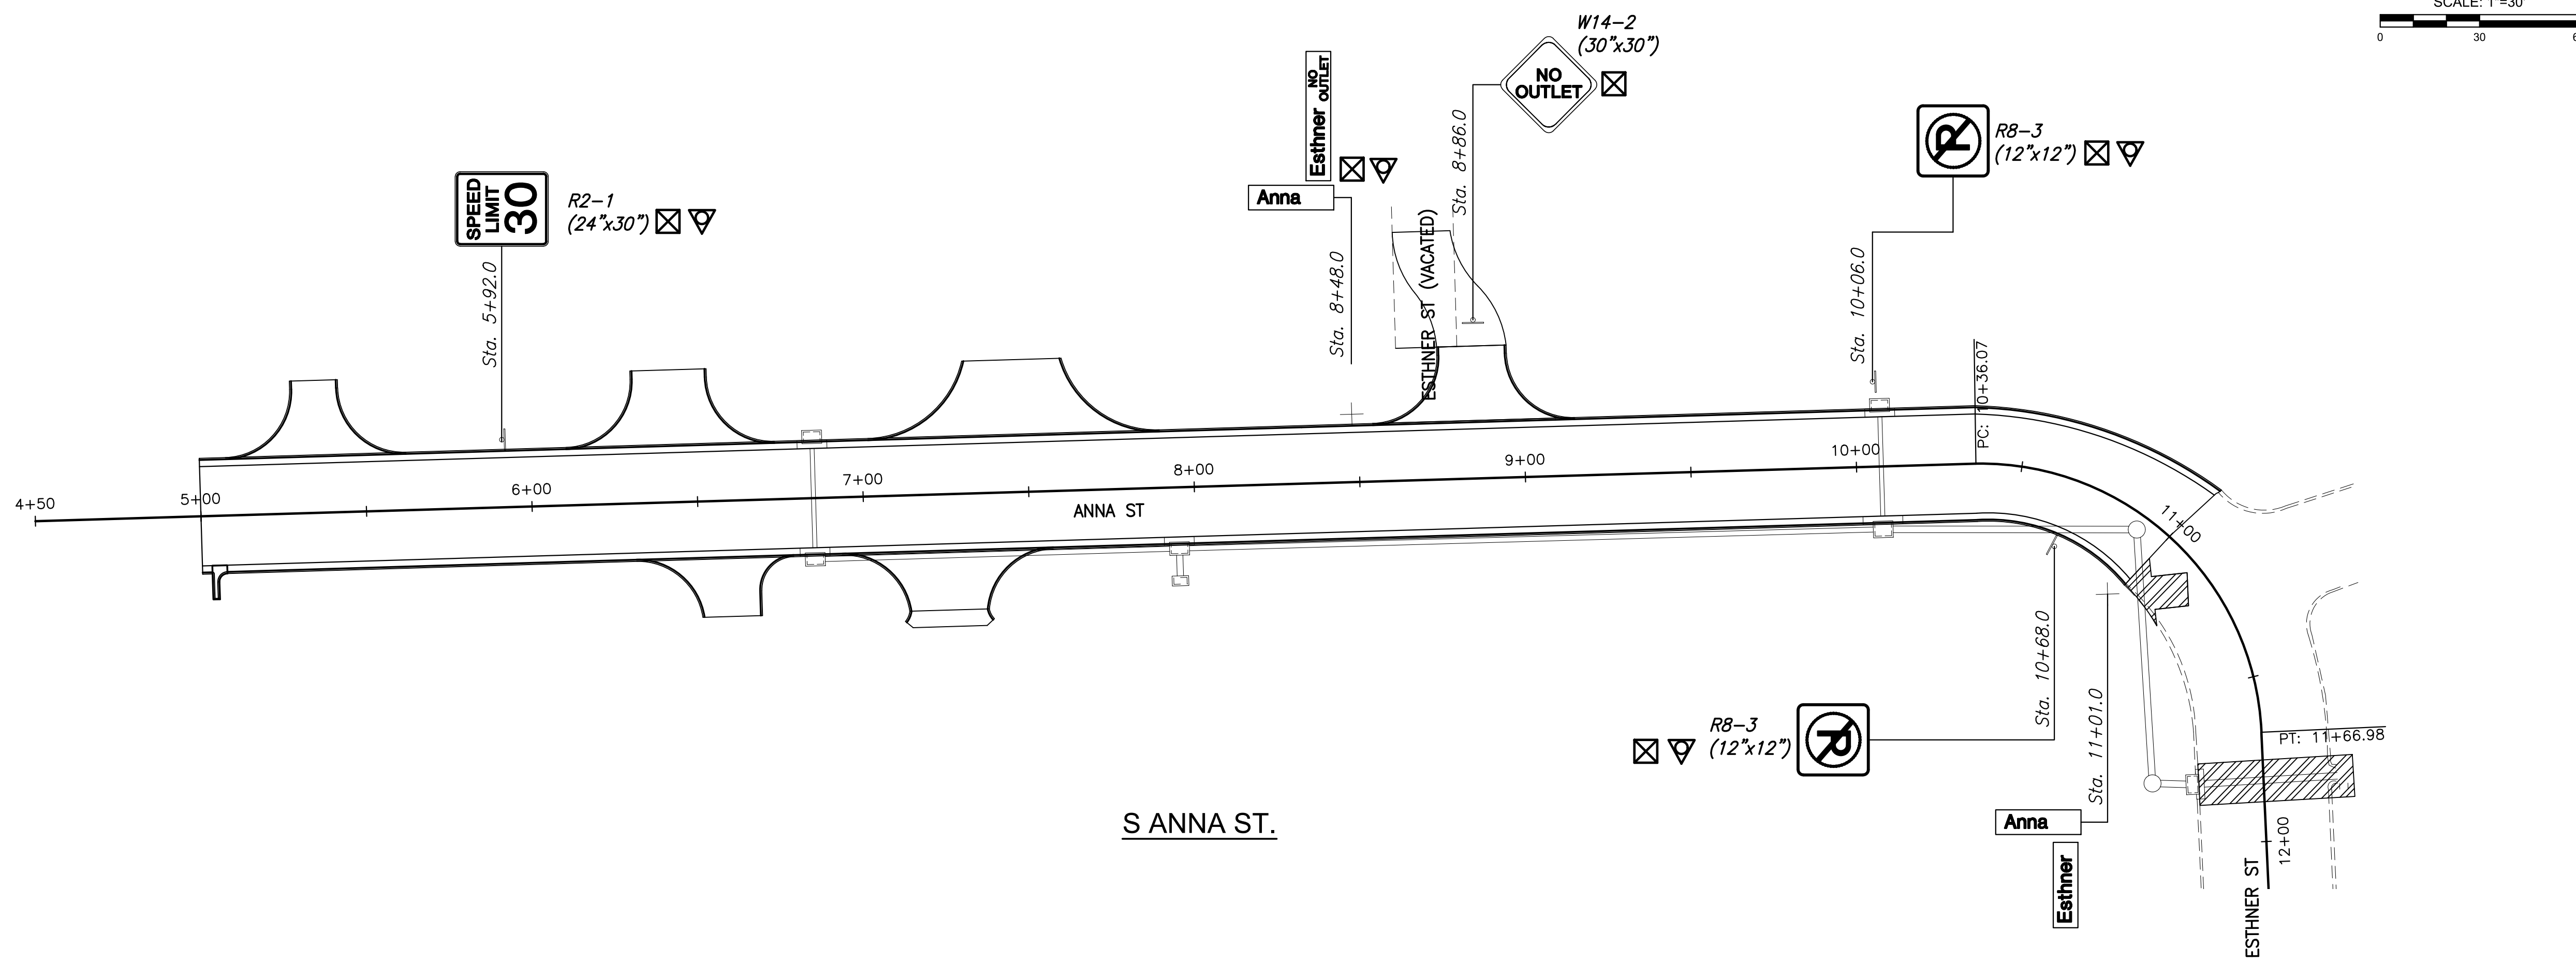

**SIGNING LEGEND**

- Sign not part of project
- ▽ New sign and post
- ⊠ Remove sign, post, & return to owner
- ⊕ Street Name Sign
- Traffic Sign

©2021  
MKEC Engineering  
All Rights Reserved  
www.mkec.com  
These drawings and their contents, including, but not limited to, all concepts, designs, & ideas are the exclusive property of MKEC Engineering (MKEC), and may not be used or reproduced in any way without the express consent of MKEC.

**SIGNING PLAN**

PROJECT NO.	1901010483	
DATE	FEB. 2021	
SCALE	1"=30'	
DESIGNED	DRAWN	CHECKED
JRA	RAM	JRA

NO.	REVISION	DATE

SHEET NO.  
**26 OF 38**