


PLOTTED: Wednesday, February 10, 2021 @ 03:11 PM

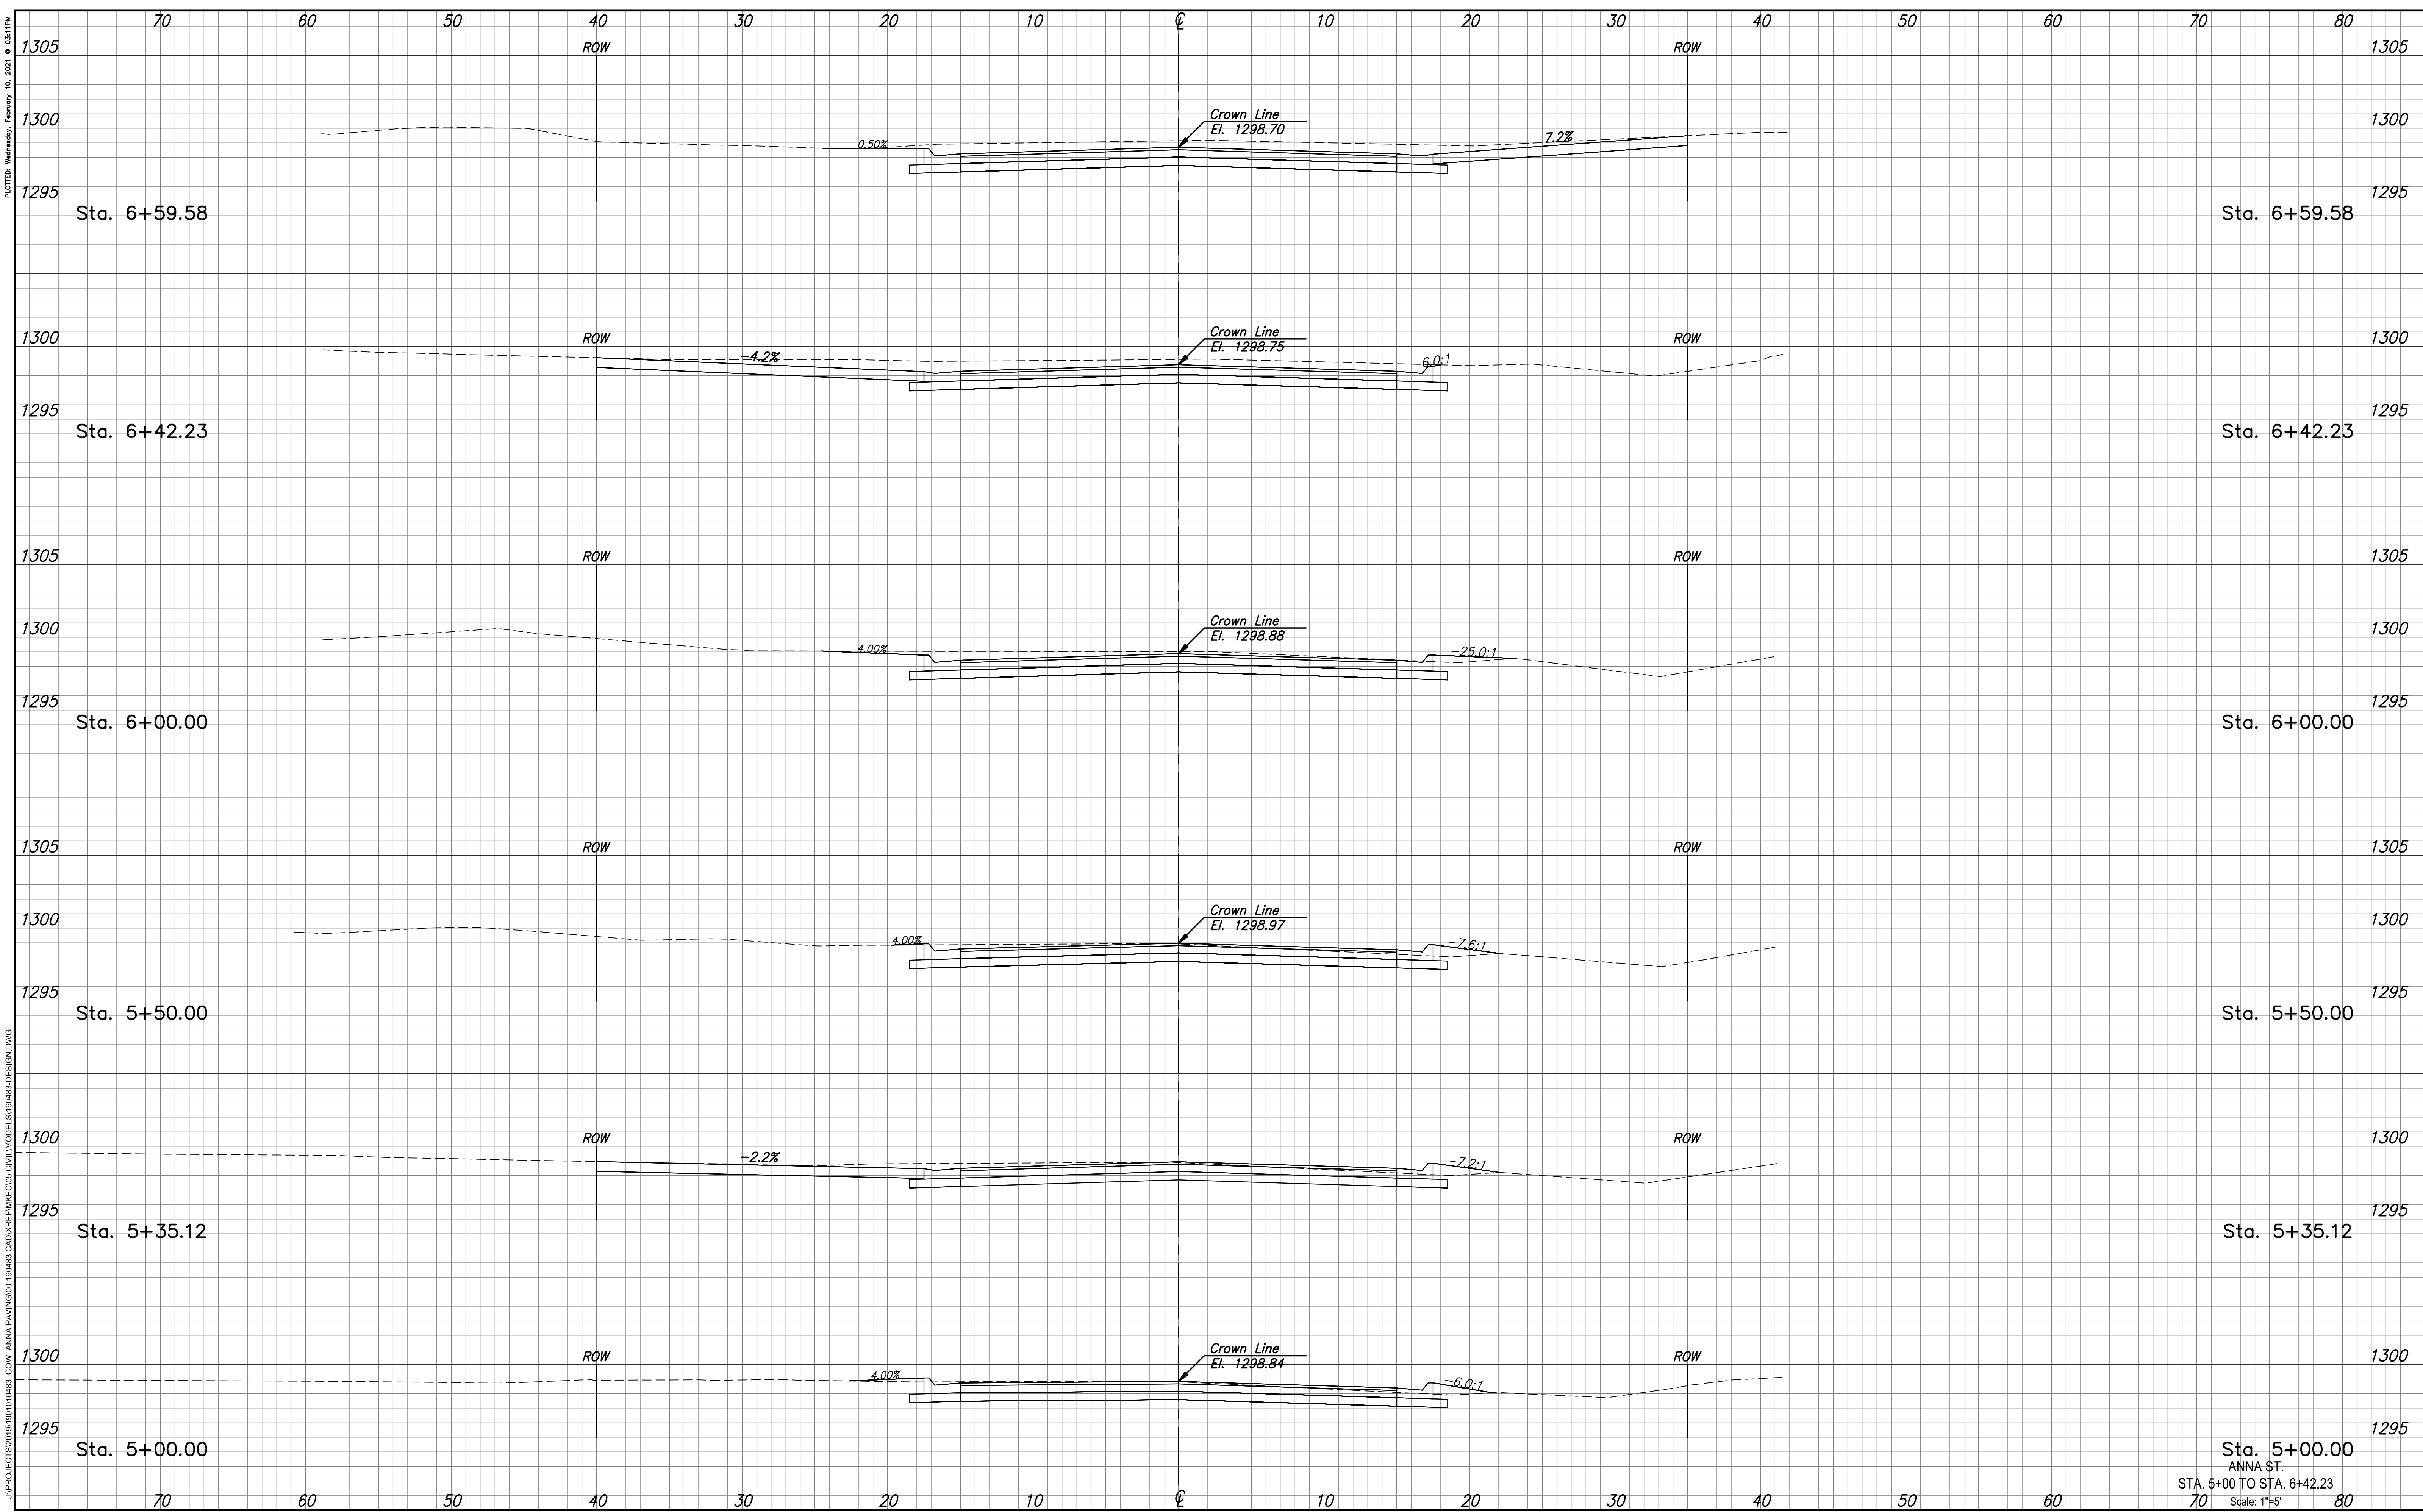

J:\PROJECTS\2019\190710\483_COW_ANNA PAVING\001_190483_CAD\REF\AKCE\05 CIVIL\MODELS\190483-DESIGN.DWG

Sta. 5+00.00
ANNA ST.
STA. 5+00 TO STA. 6+42.23
70 Scale: 1"=5'
80