


J:\PROJECTS\2019\1901010483\_COW\_ANNA PAVING\001 190483\_CAD\REF\AKC\05 CIVIL\MODELS\190483-DESIGN.DWG  
PLOTTED: Wednesday, February 10, 2021 @ 03:11 PM

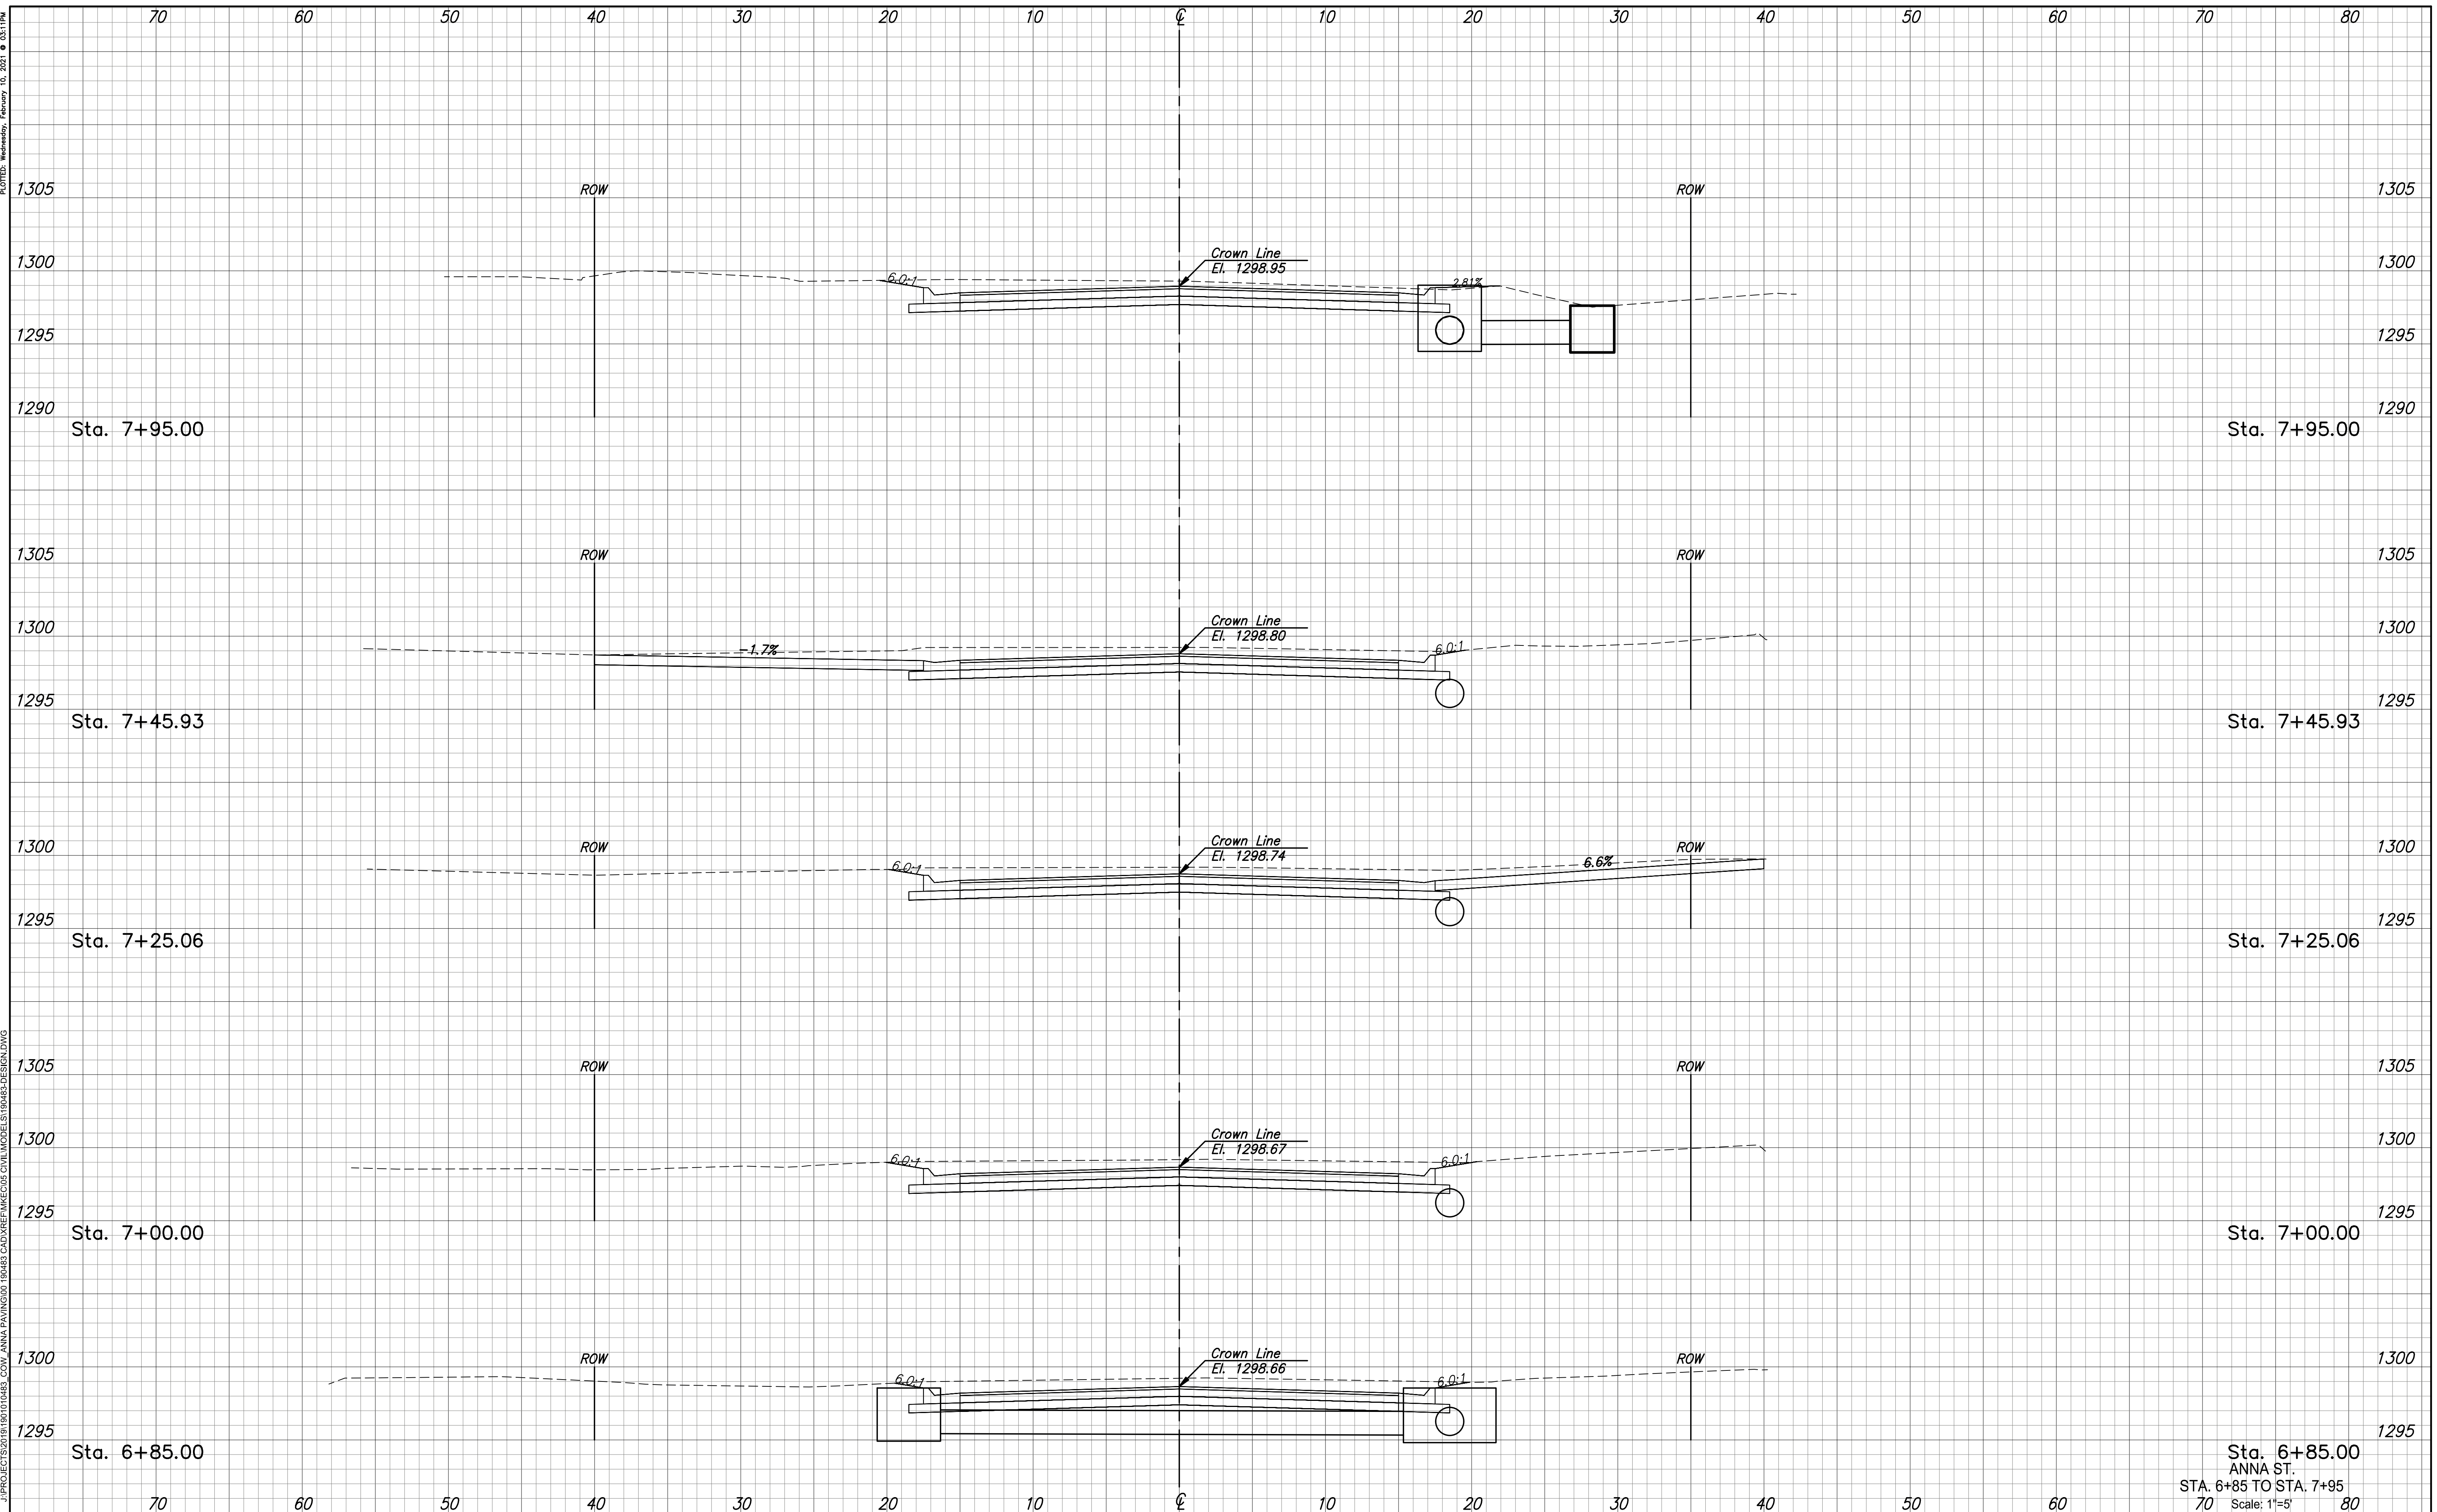

Sta. 6+85.00  
ANNA ST.  
STA. 6+85 TO STA. 7+95  
70 Scale: 1"=5' 80