


PLOTTED: Wednesday, February 10, 2021 @ 03:11 PM

J:\PROJECTS\2019\1901010483_COW_ANNA PAVING\001 190483_CAD\REF\AKEC\05 CIVIL\MODELS\190483-DESIGN.DWG

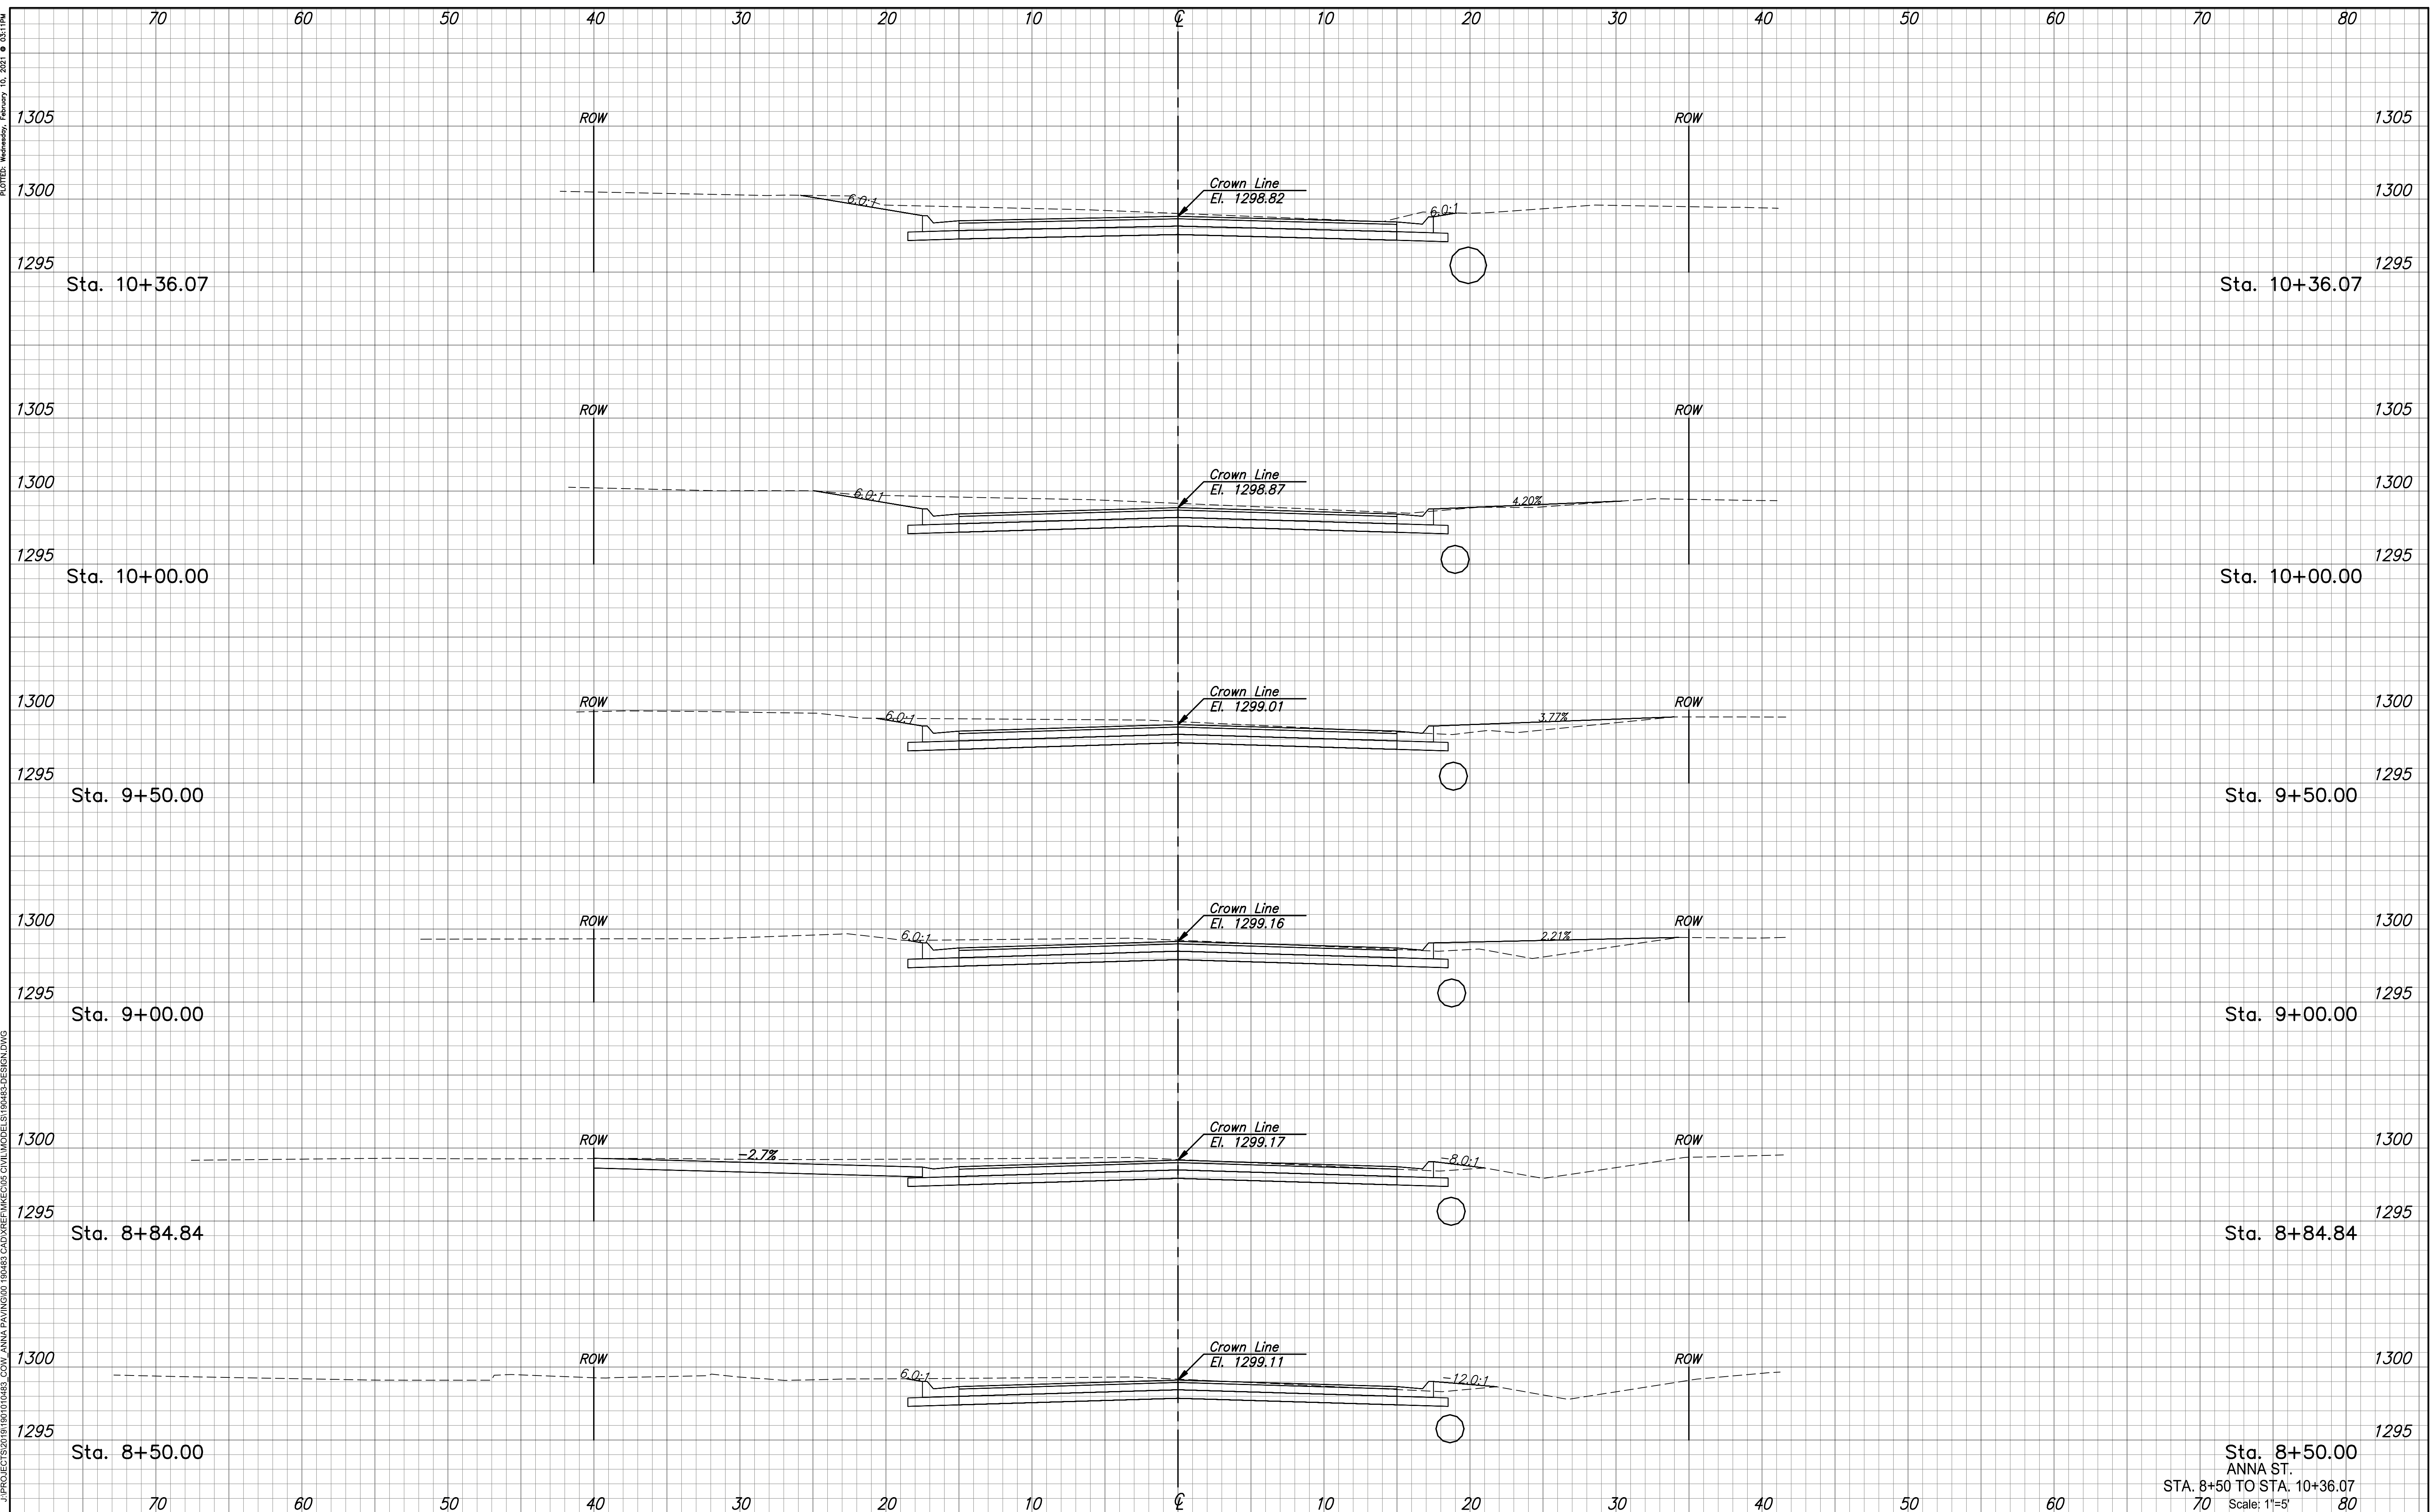

Sta. 8+50.00
 ANNA ST.
 STA. 8+50 TO STA. 10+36.07
 70 Scale: 1"=5' 80