




File: L:\2020\20T41002 - COWTOWN and MWTP Water Lines\Drawings\C3D\Sheets\WATERLINE 2 - (1).dwg Last Save: 12/3/2020 4:52 PM Last saved by: DRS\Standrich
 Last plotted by: Standrich, Darryl R. Plot Style: --- Plot Date: 12/1/2020 11:24 AM Plotter used: None

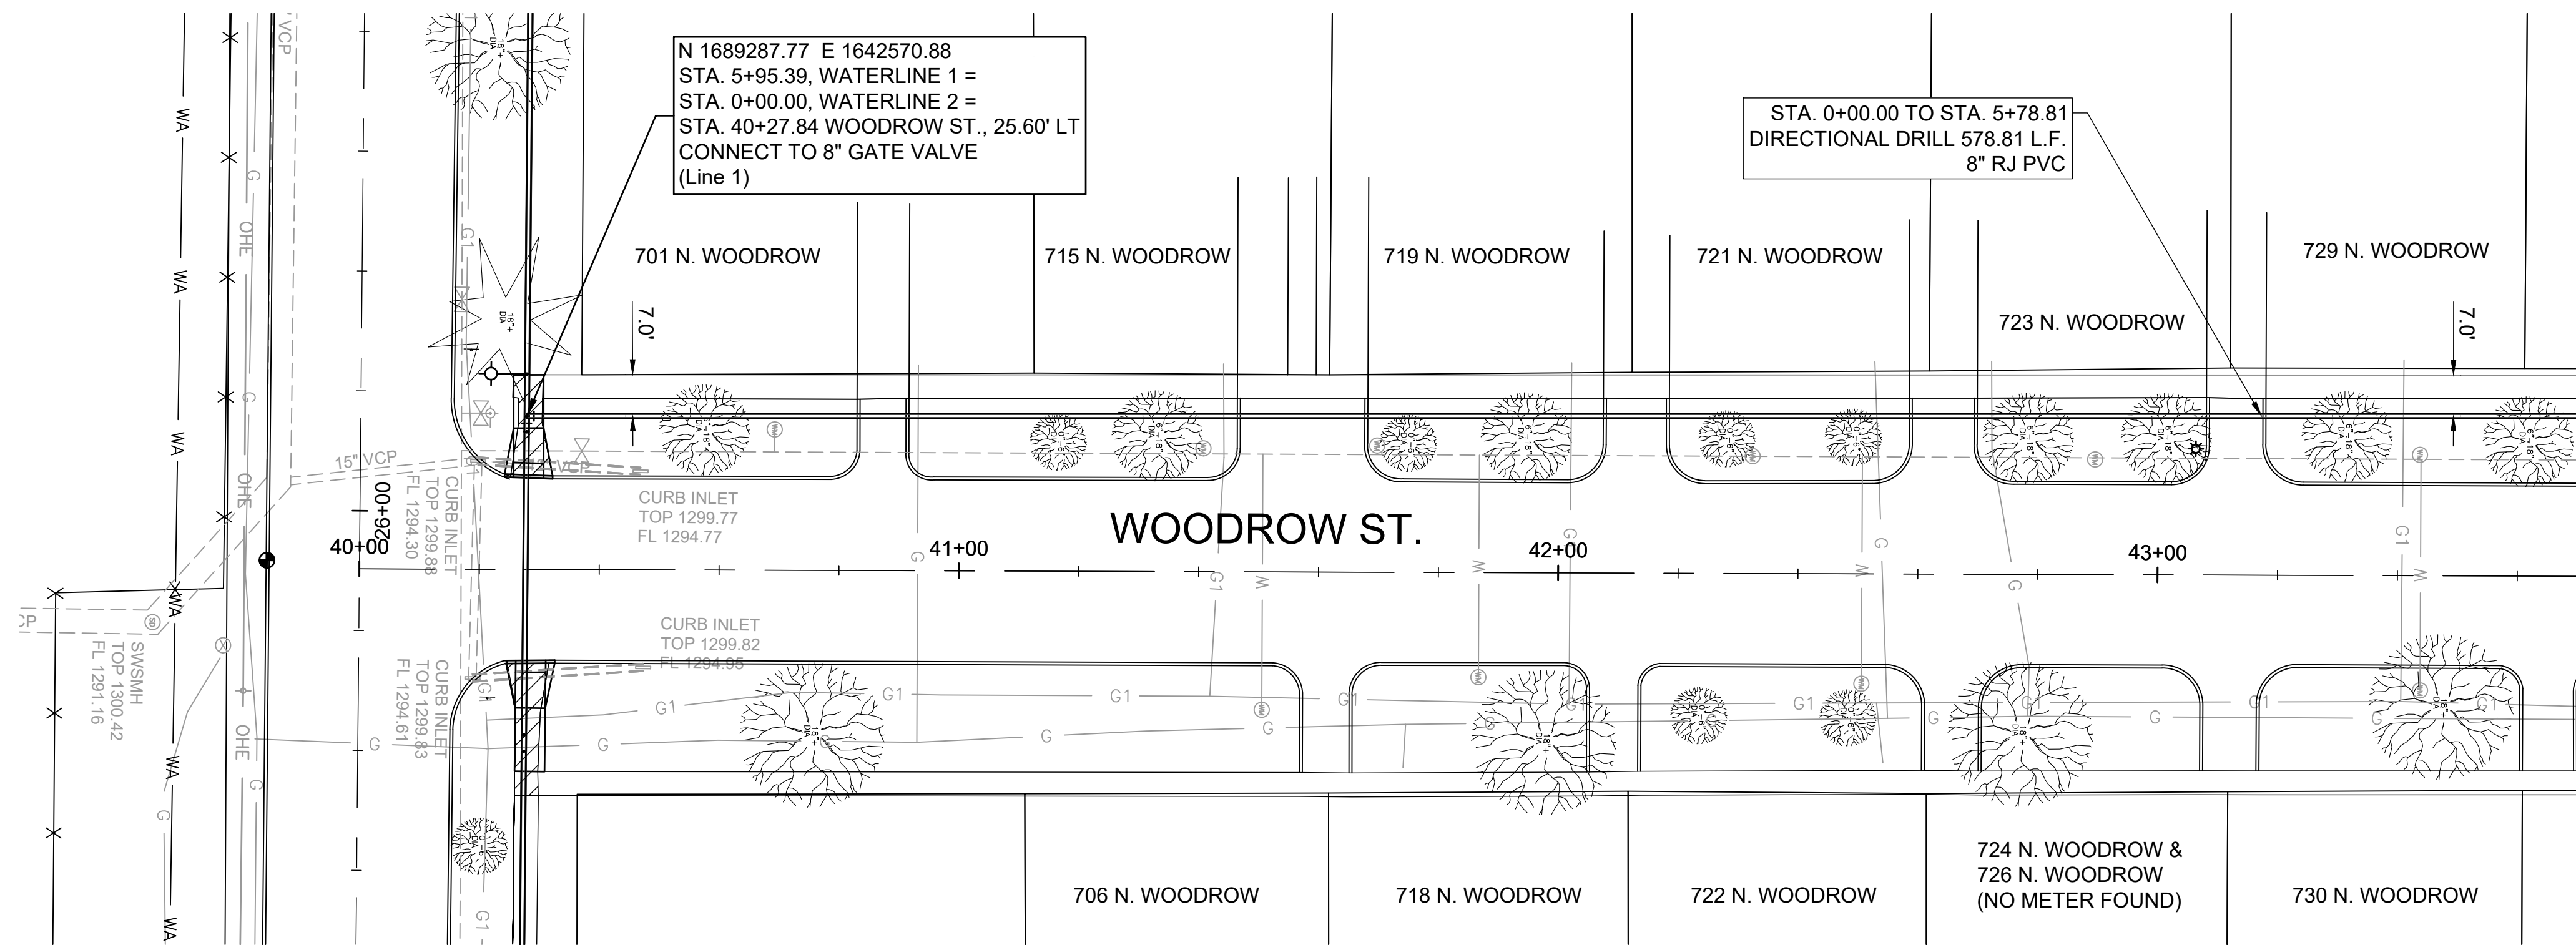

WATER METER SUMMARY				
BL Station	Lt./Rt.	Service (Long or Short)	Address	As Built
40+69	LT.	SHORT	701 N. WOODROW	
41+41	LT.	SHORT	715 N. WOODROW	
41+51	RT.	LONG	706 N. WOODROW	
41+70	LT.	SHORT	719 N. WOODROW	
41+87	RT.	LONG	718 N. WOODROW	


WATER METER SUMMARY				
BL Station	Lt./Rt.	Service (Long or Short)	Address	As Built
42+32	LT.	SHORT	721 N. WOODROW	
42+51	RT.	LONG	722 N. WOODROW	
42+90	LT.	SHORT	723 N. WOODROW	
43+44	LT.	SHORT	729 N. WOODROW	
43+44	RT.	LONG	730 N. WOODROW	

NOTE:
 CONTRACTOR TO VERIFY LOCATION
 AND ELEVATION OF EXISTING WATER
 LINES PRIOR TO CONSTRUCTION.

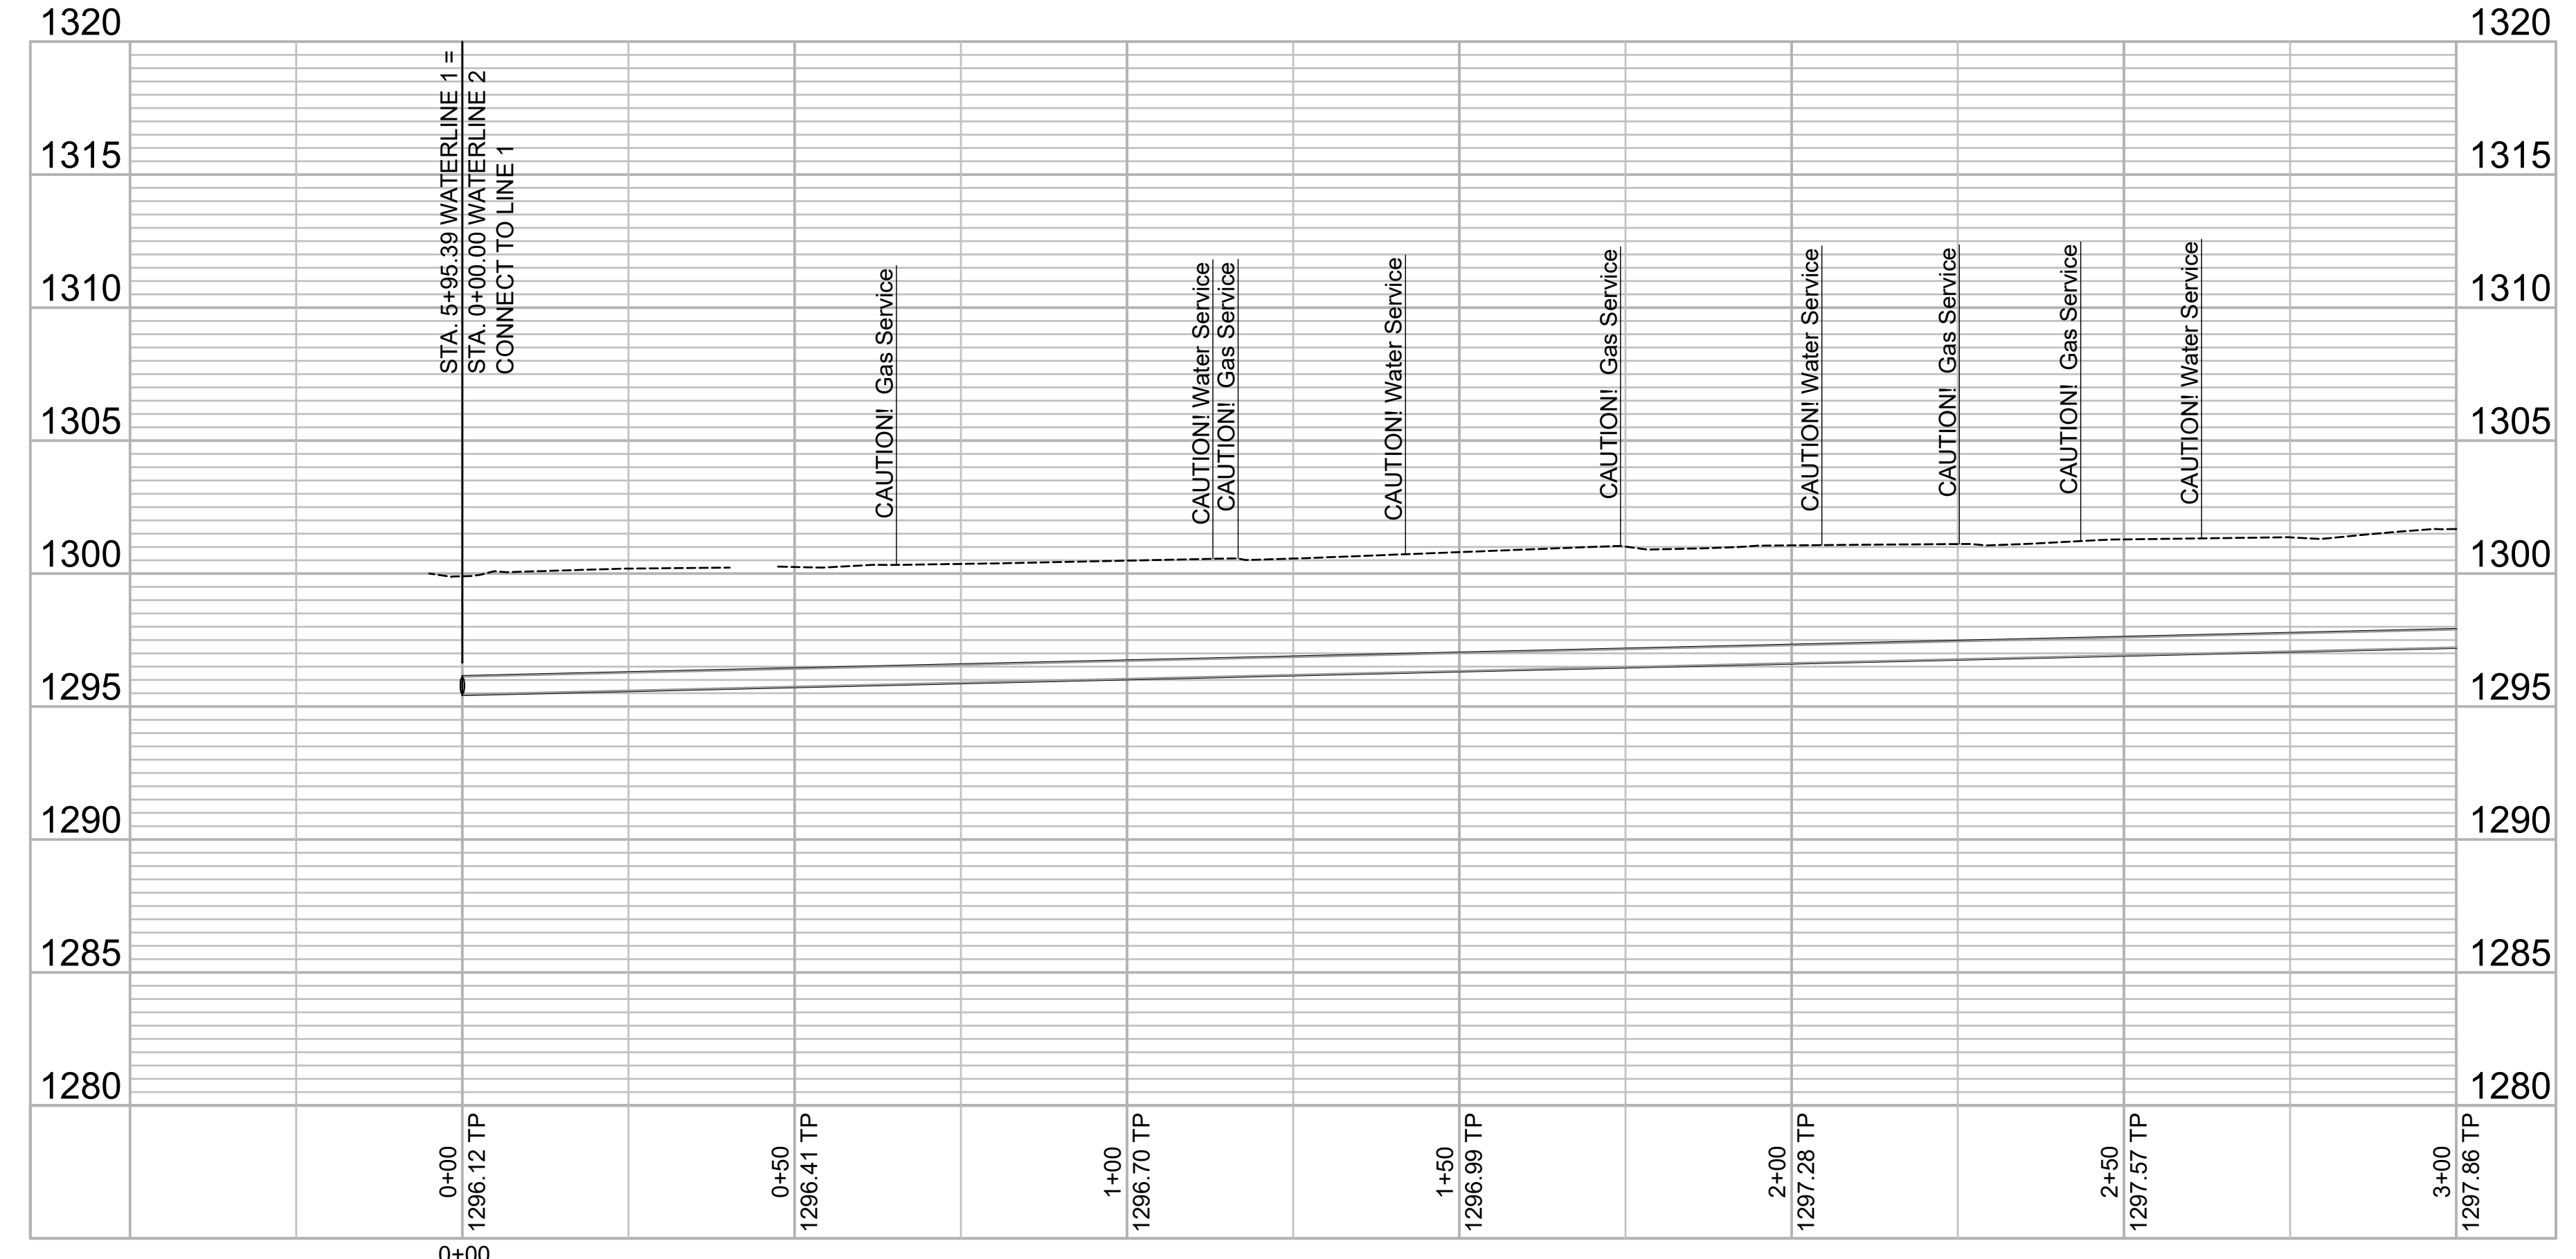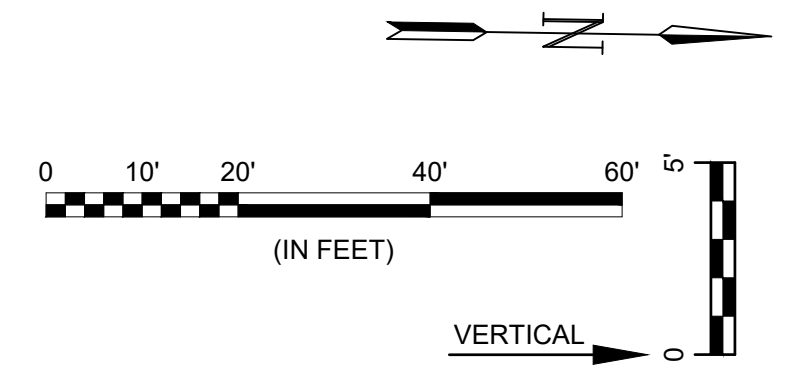

© 2020 GARVER, LLC
 THIS DOCUMENT, ALONG WITH THE
 IDEAS AND DESIGNS CONVEYED
 HEREIN, SHALL BE CONSIDERED
 INSTRUMENTS OF PROFESSIONAL
 SERVICE AND ARE PROPERTY OF
 GARVER, LLC. ANY USE,
 REPRODUCTION, OR DISTRIBUTION
 OF THIS DOCUMENT, ALONG WITH
 THE IDEAS AND DESIGN CONTAINED
 HEREIN, IS PROHIBITED UNLESS
 AUTHORIZED IN WRITING BY
 GARVER, LLC OR EXPLICITLY
 ALLOWED IN THE GOVERNING
 PROFESSIONAL SERVICES
 AGREEMENT FOR THIS WORK.

8535 E. 21st St. N.
 Suite 130
 Wichita, KS 67206
 (316) 264-8008

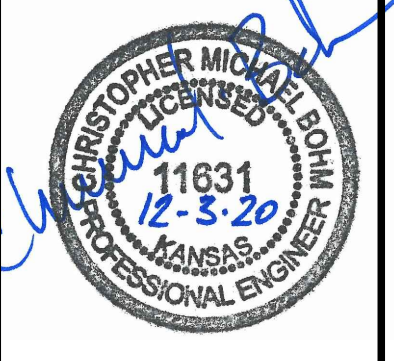

REV.	DATE	DESCRIPTION	BY



CITY OF WICHITA
 WICHITA, KANSAS

COWTOWN & MWTP
 WATER LINES

WATERLINE 2
 (1 of 2)

JOB NO.: 20T41002
 DATE: DEC. 2020
 DESIGNED BY: CMB
 DRAWN BY: DRS

BAR IS ONE INCH ON
 ORIGINAL DRAWING
 IF NOT ONE INCH ON THIS SHEET,
 ADJUST SCALES ACCORDINGLY.

DRAWING NUMBER

SHEET
 NUMBER **8** OF **13**