



REV.	DATE	DESCRIPTION



CITY OF WICHITA
 WICHITA, KANSAS

LEGACY 3RD
 ADDITION
 PAVING



MT. CARMEL
 AVE. (1 of 2)

JOB NO.: 20T41006
 DATE: Feb 2021
 DESIGNED BY: #
 DRAWN BY: #

BAR IS ONE INCH ON ORIGINAL DRAWING
 IF NOT ONE INCH ON THIS SHEET, ADJUST SCALES ACCORDINGLY.

DRAWING NUMBER

SHEET NUMBER **9** OF **24**

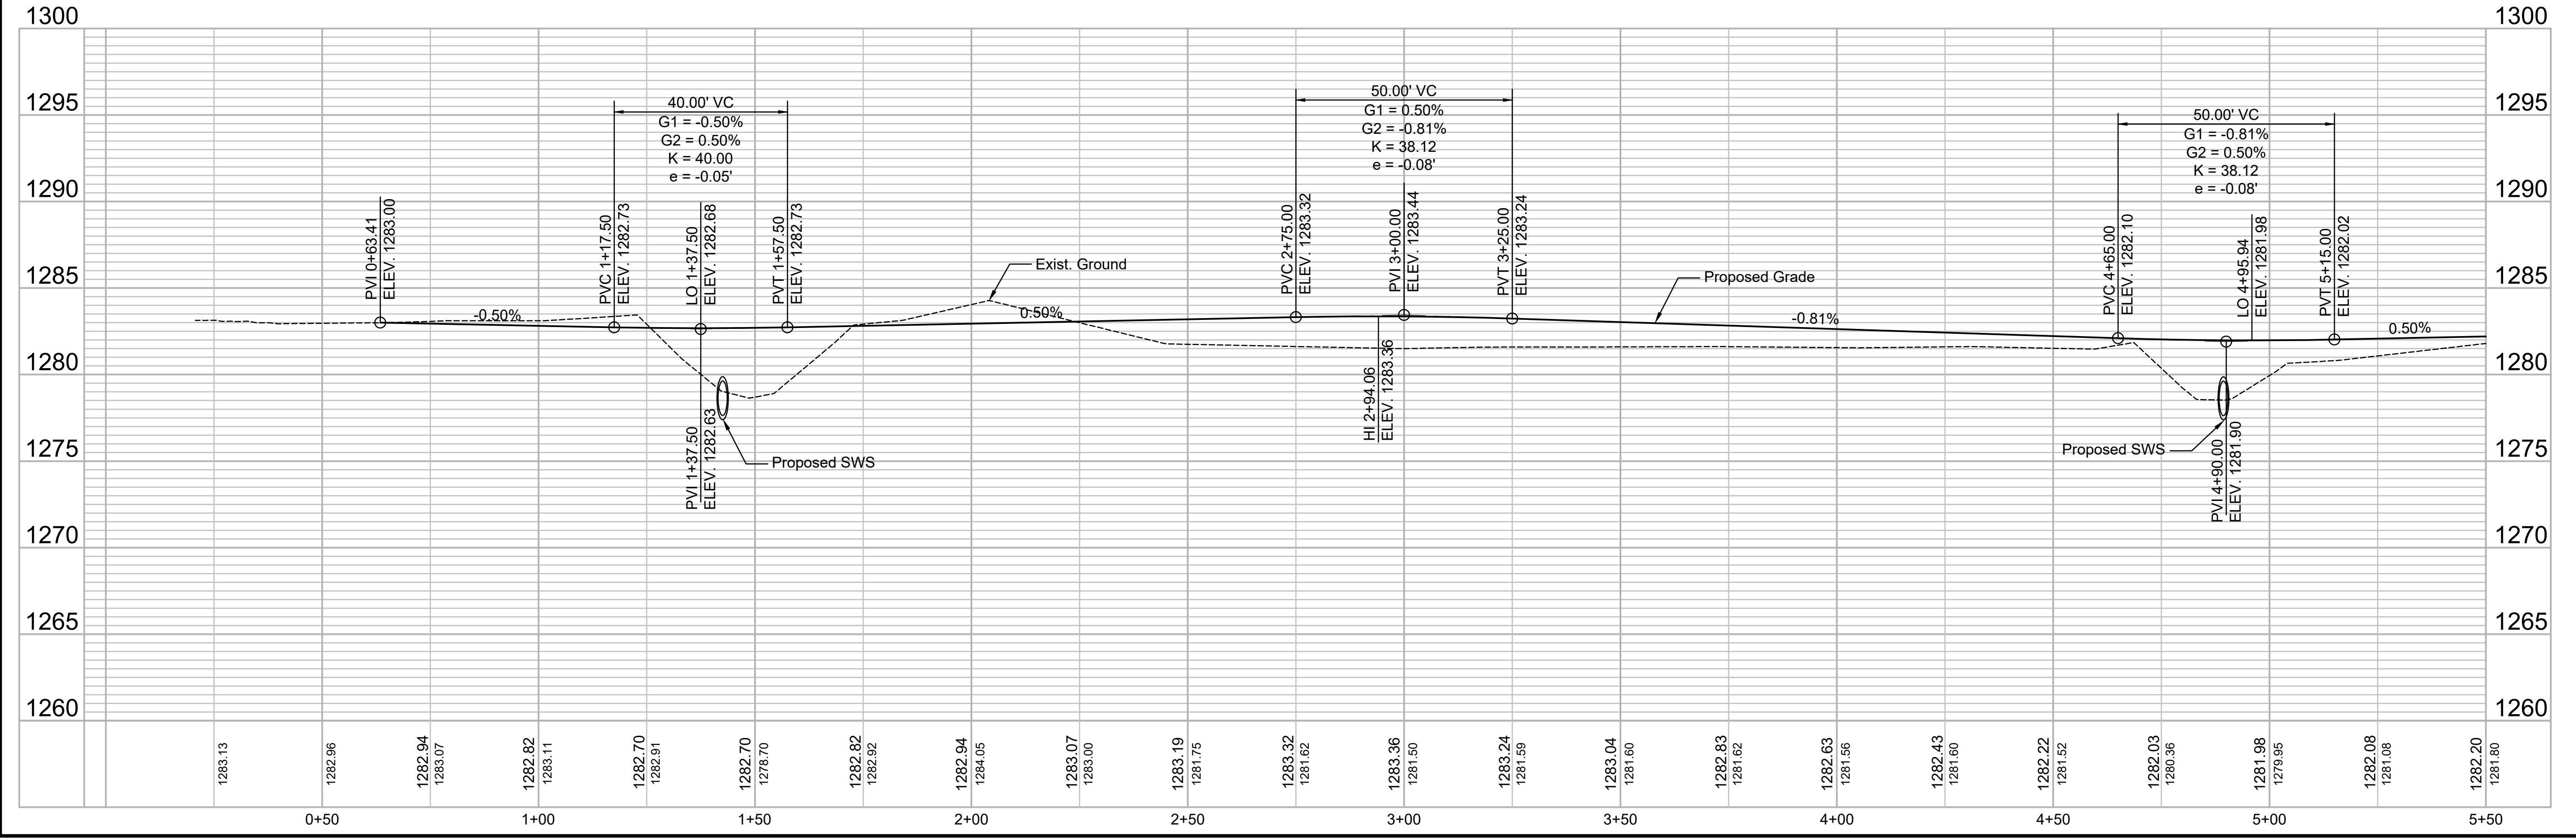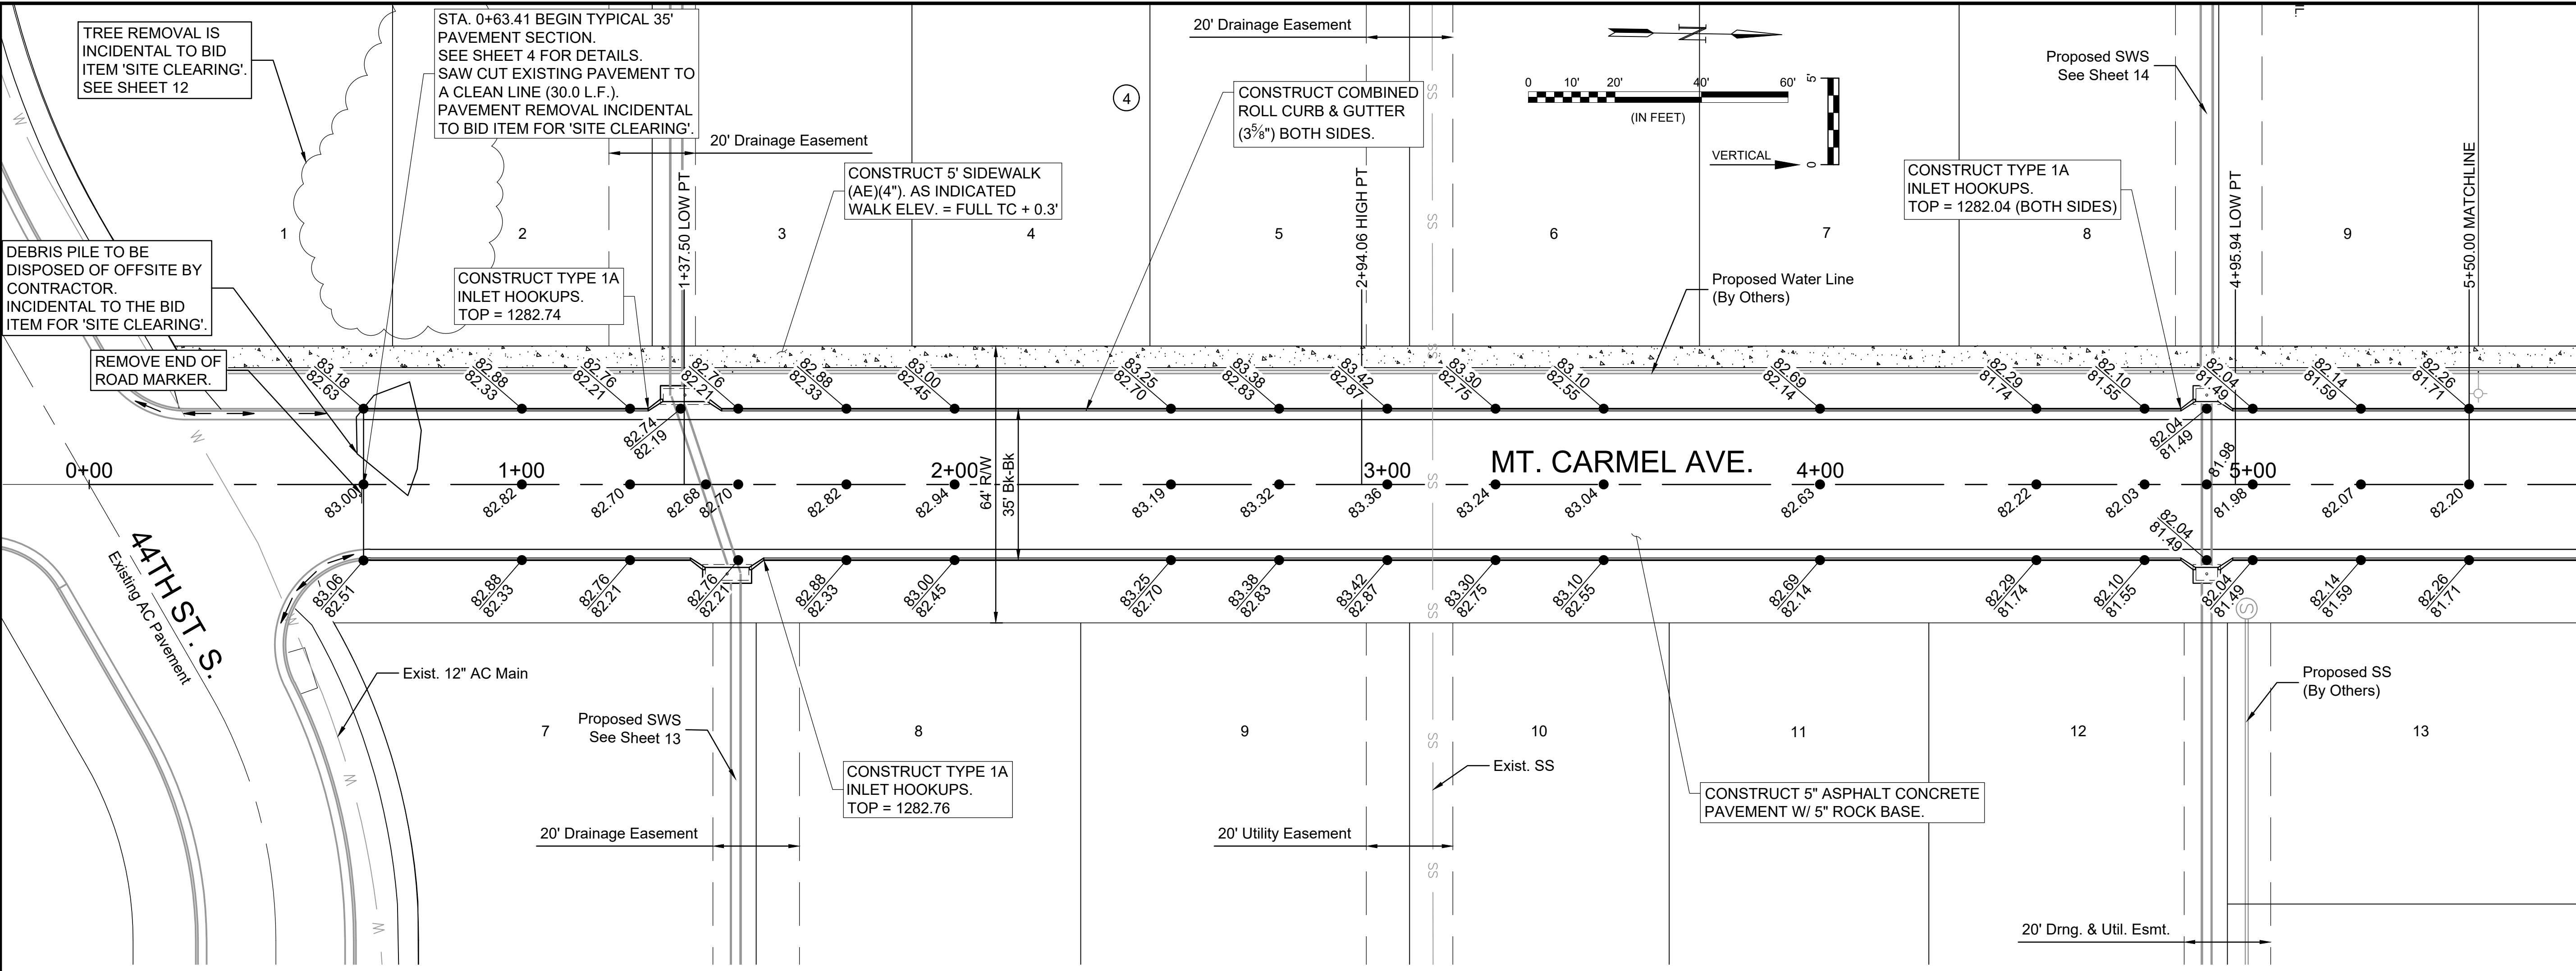

File: L:\2020\20T41006 - Legacy 3rd Addition Imp Last Phase\Drawings\C3D\Paving Sheets\20T41006 MT. CARMEL AVE.dwg Last Save: 2/2/2021 12:30 PM Last saved by: MCaneraplledra
 Last plotted by: Caneraplledra, Mariela Plot Date: 2/2/2021 1:09 PM Plotter used: None Plot Scale: 1"=20'