



DRAWING NAME: 36-92005 IND. CTR. PLAN 1
LOCATION: 36-92005 IND. CTR. PLAN 1
CENTER COORDINATES: 36-92005 IND. CTR. PLAN 1
ROTATION ANGLE: 36-92005 IND. CTR. PLAN 1
DATE LAST WORKED ON: 36-92005 IND. CTR. PLAN 1
BY: 36-92005 IND. CTR. PLAN 1
DATE: 36-92005 IND. CTR. PLAN 1

PLAN	BY	DATE
NOTED		
BOOK		
PLOTTED		
NO.		
ALIGNMENT CHECKED		
RT. OF WAY CHECKED		

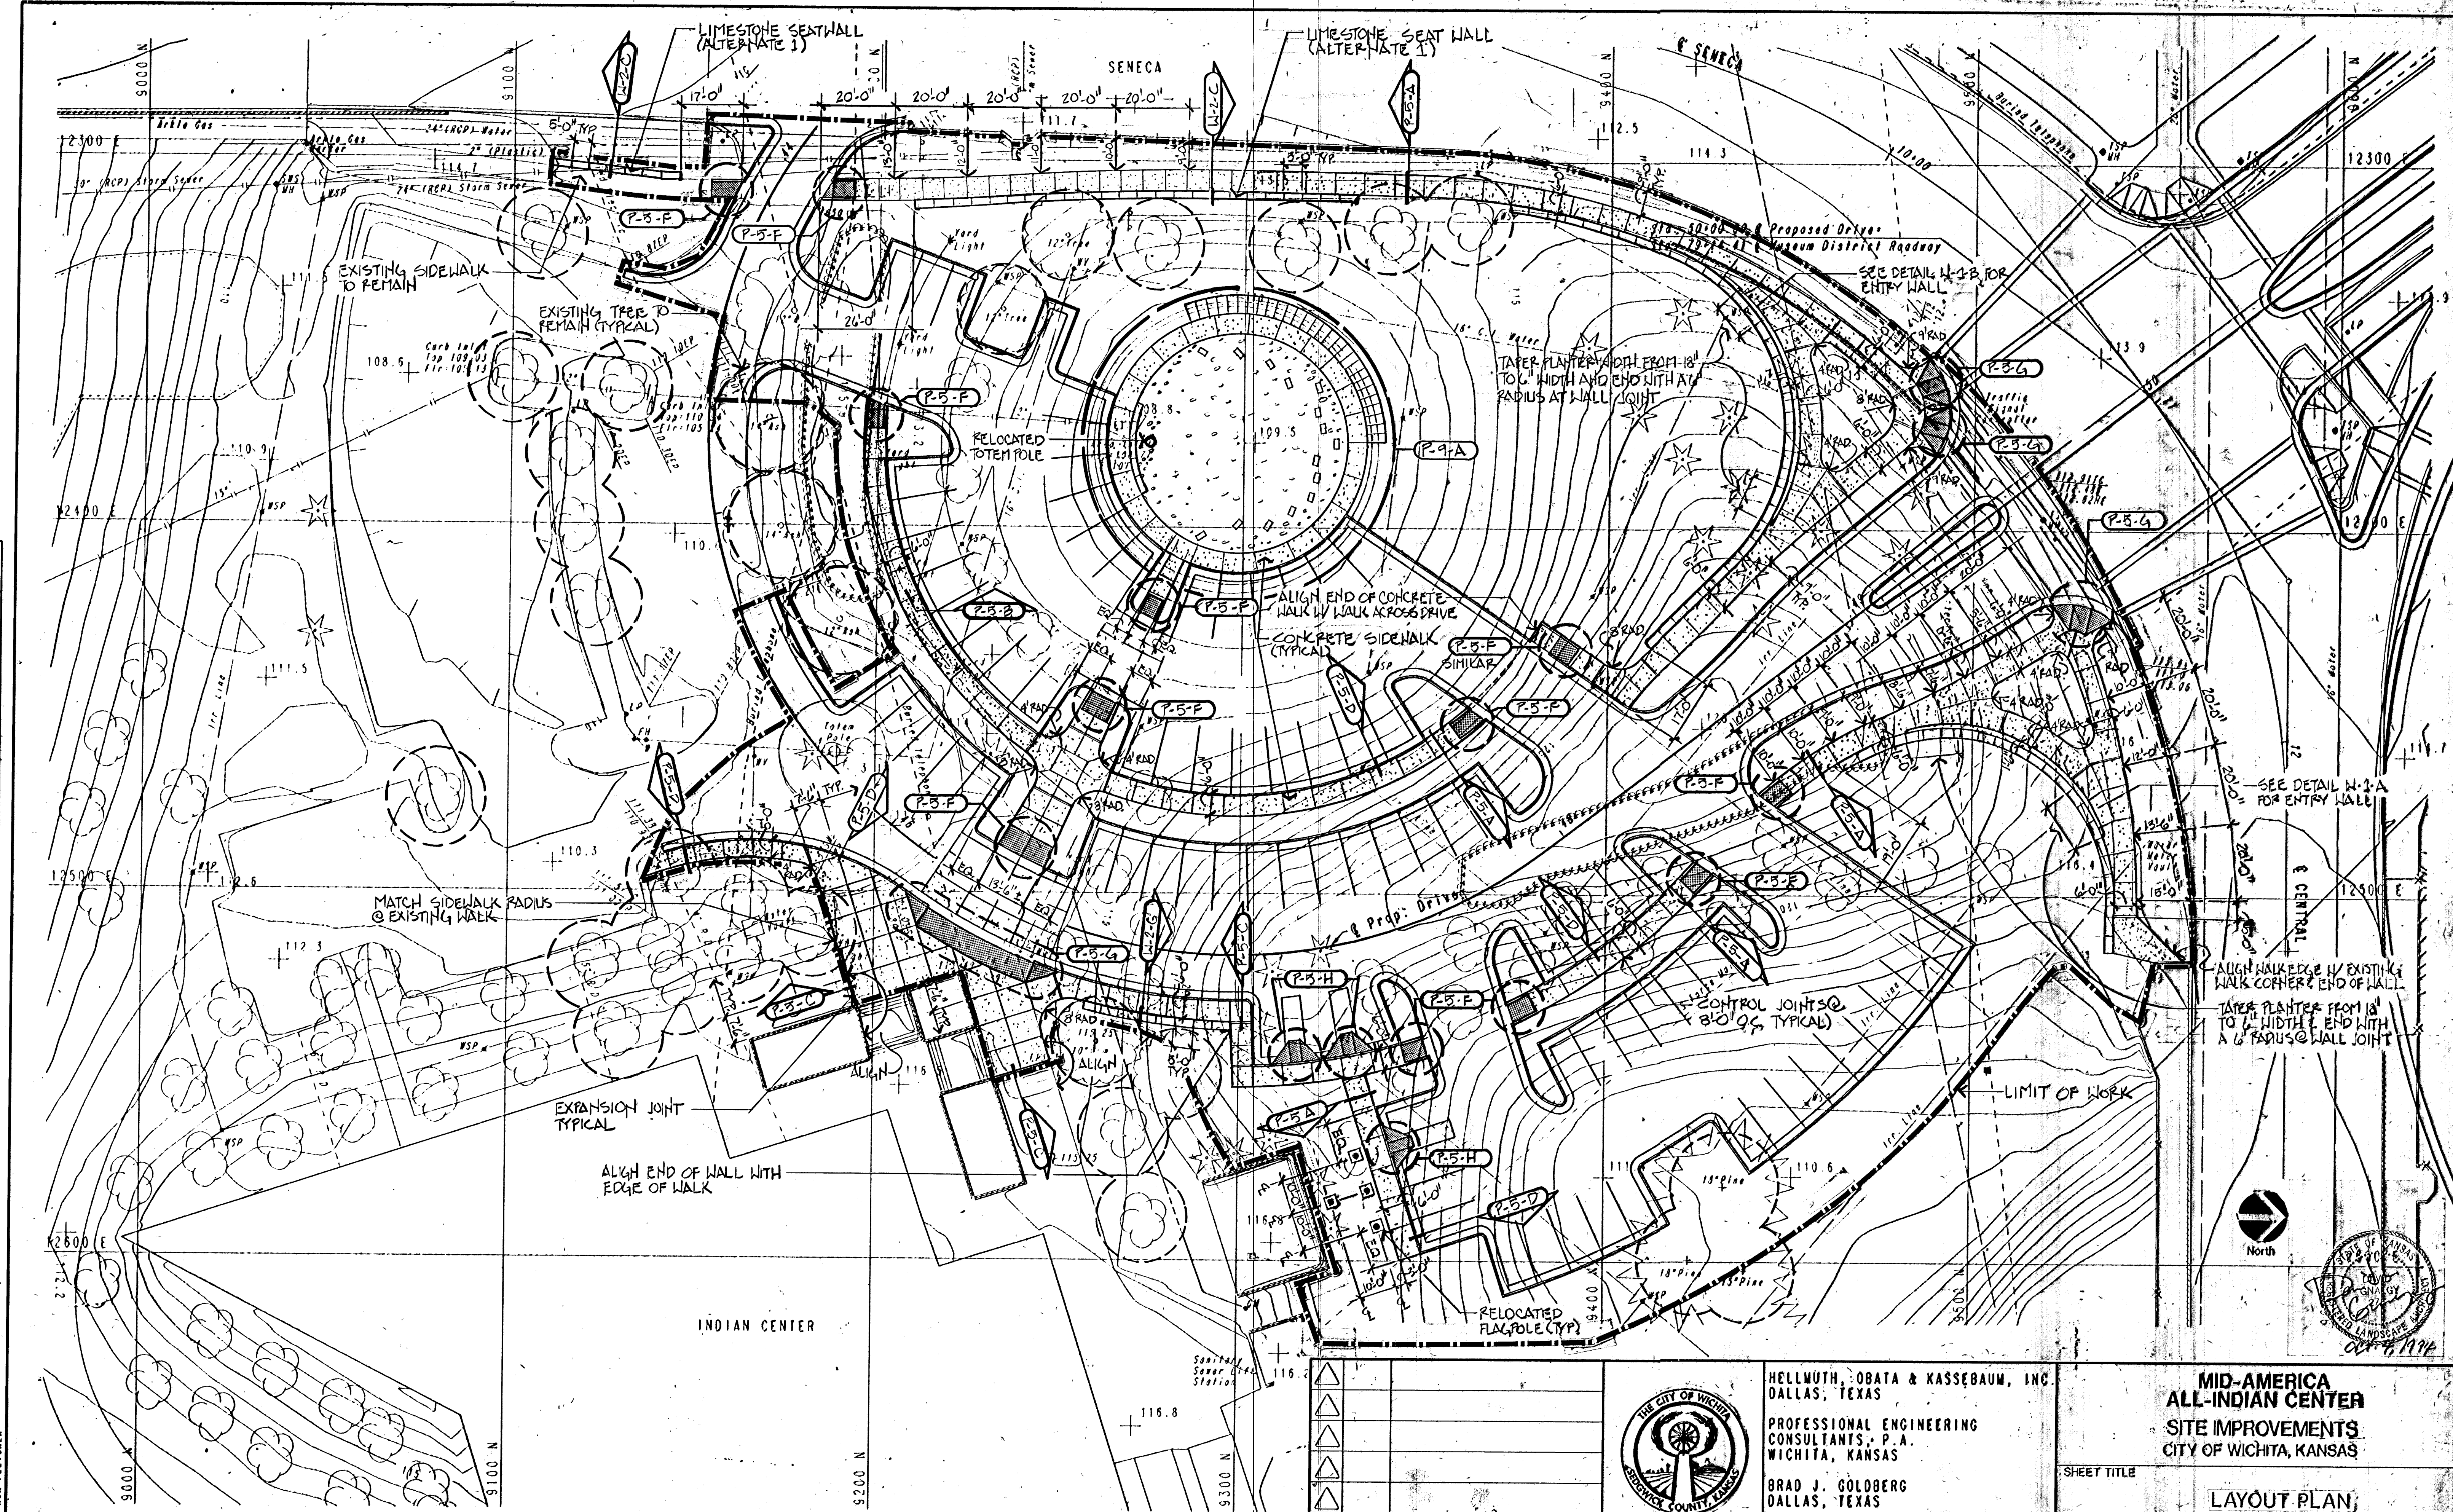

REV.	DATE	DESCRIPTION
1		
2		
3		
4		
5		

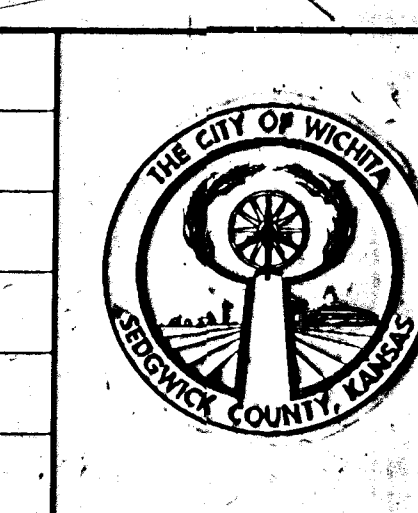

HELLMUTH, OBATA & KASSEBAUM, INC.
DALLAS, TEXAS
PROFESSIONAL ENGINEERING
CONSULTANTS, P.A.
WICHITA, KANSAS
BRAD J. GOLOBERG
DALLAS, TEXAS

MID-AMERICA ALL-INDIAN CENTER SITE IMPROVEMENTS CITY OF WICHITA, KANSAS			
SHEET TITLE			
LAYOUT PLAN			
PROJECT NO.	ISSUE DATE	SCALE	SHEET
92-038-122		1" = 20'	P-2