


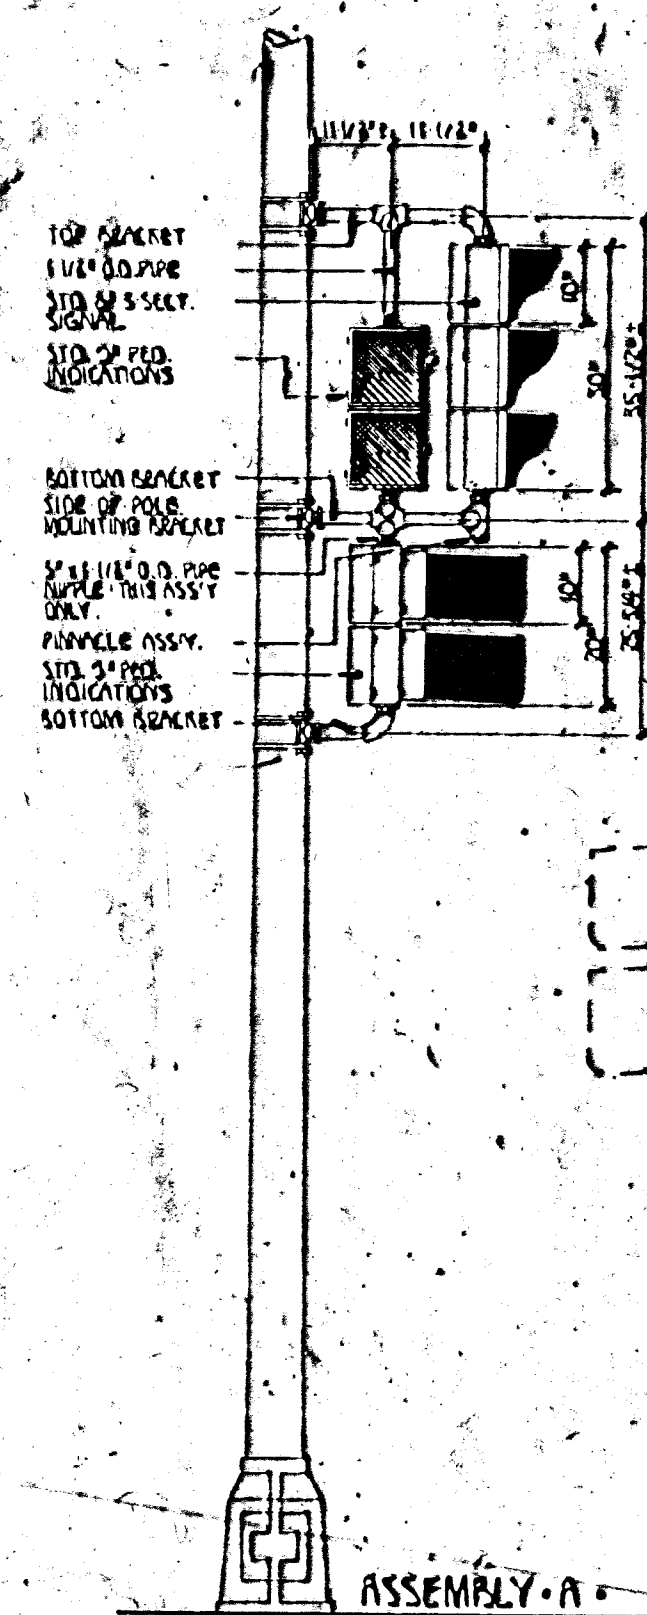


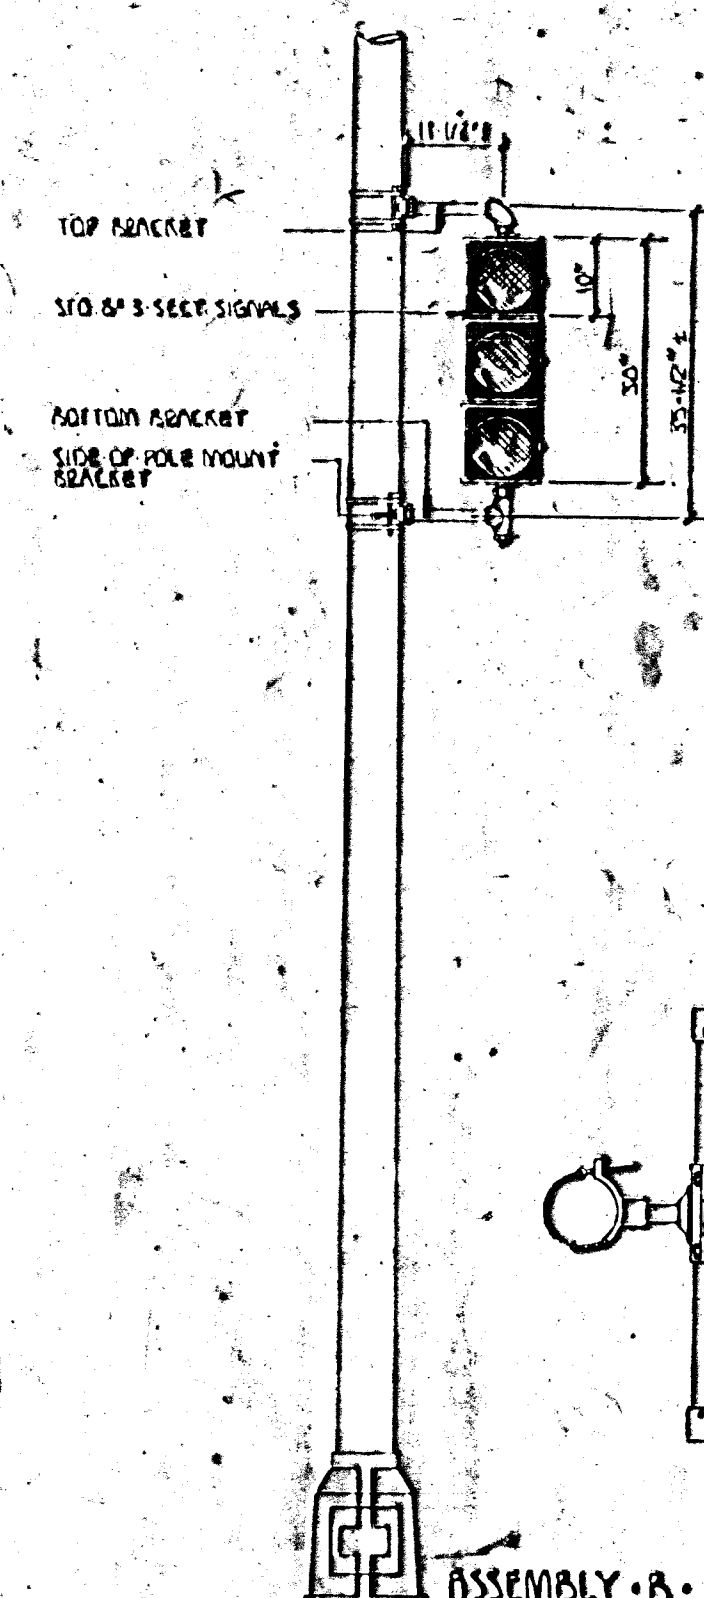


ASSEMBLY A

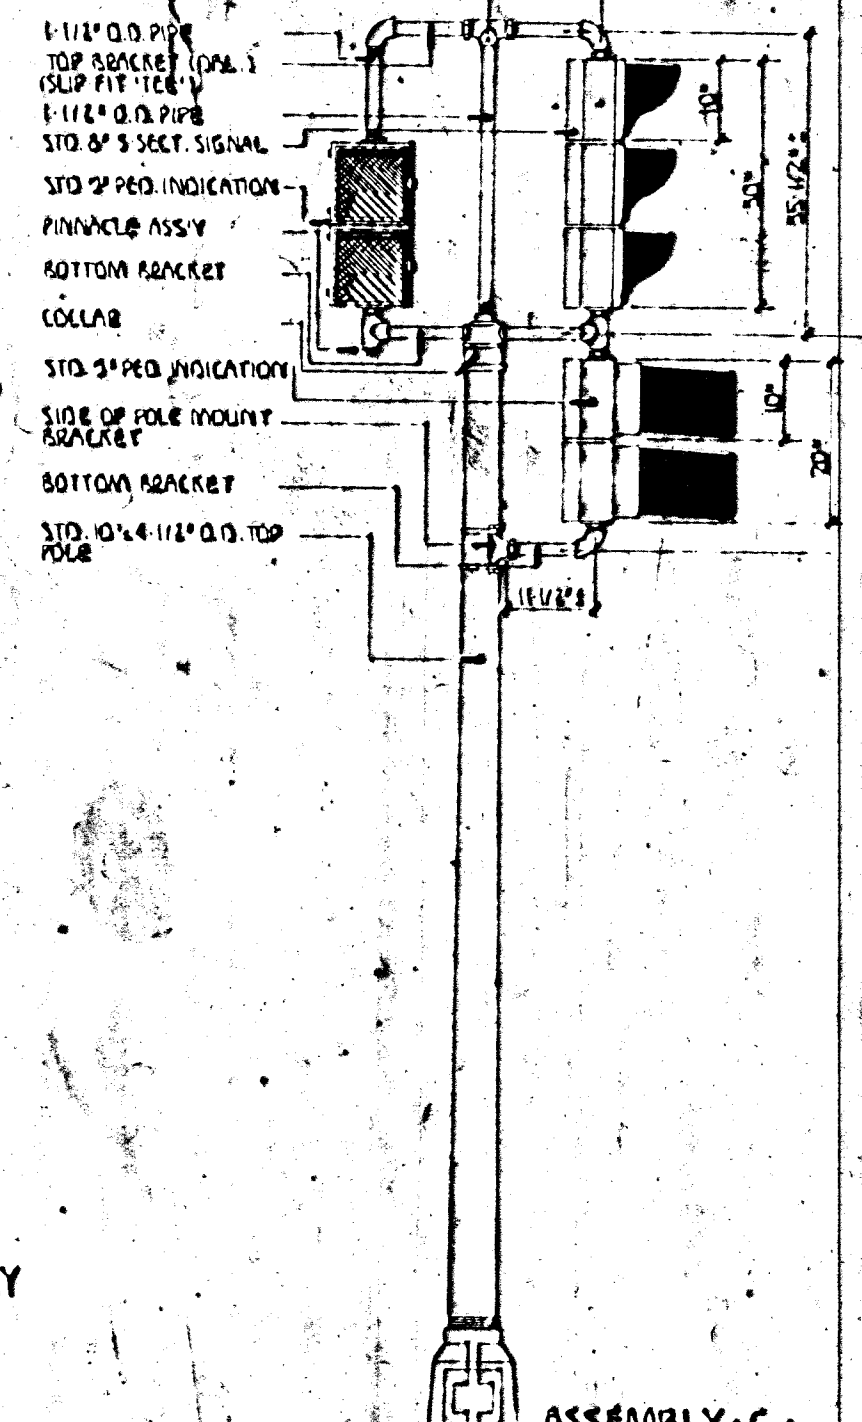


ASSEMBLY B

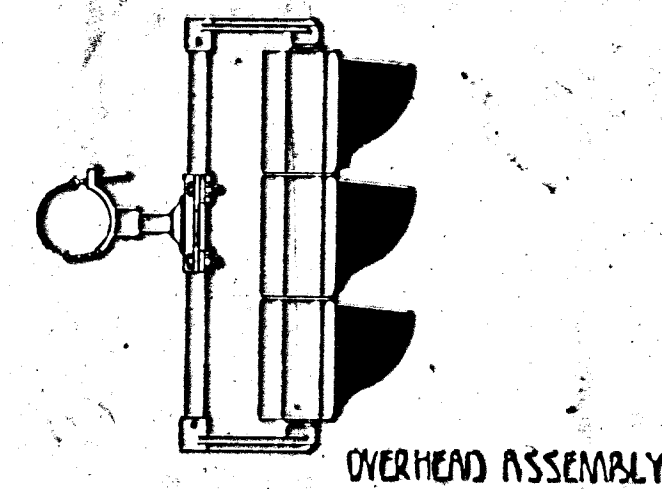

ASSEMBLY C




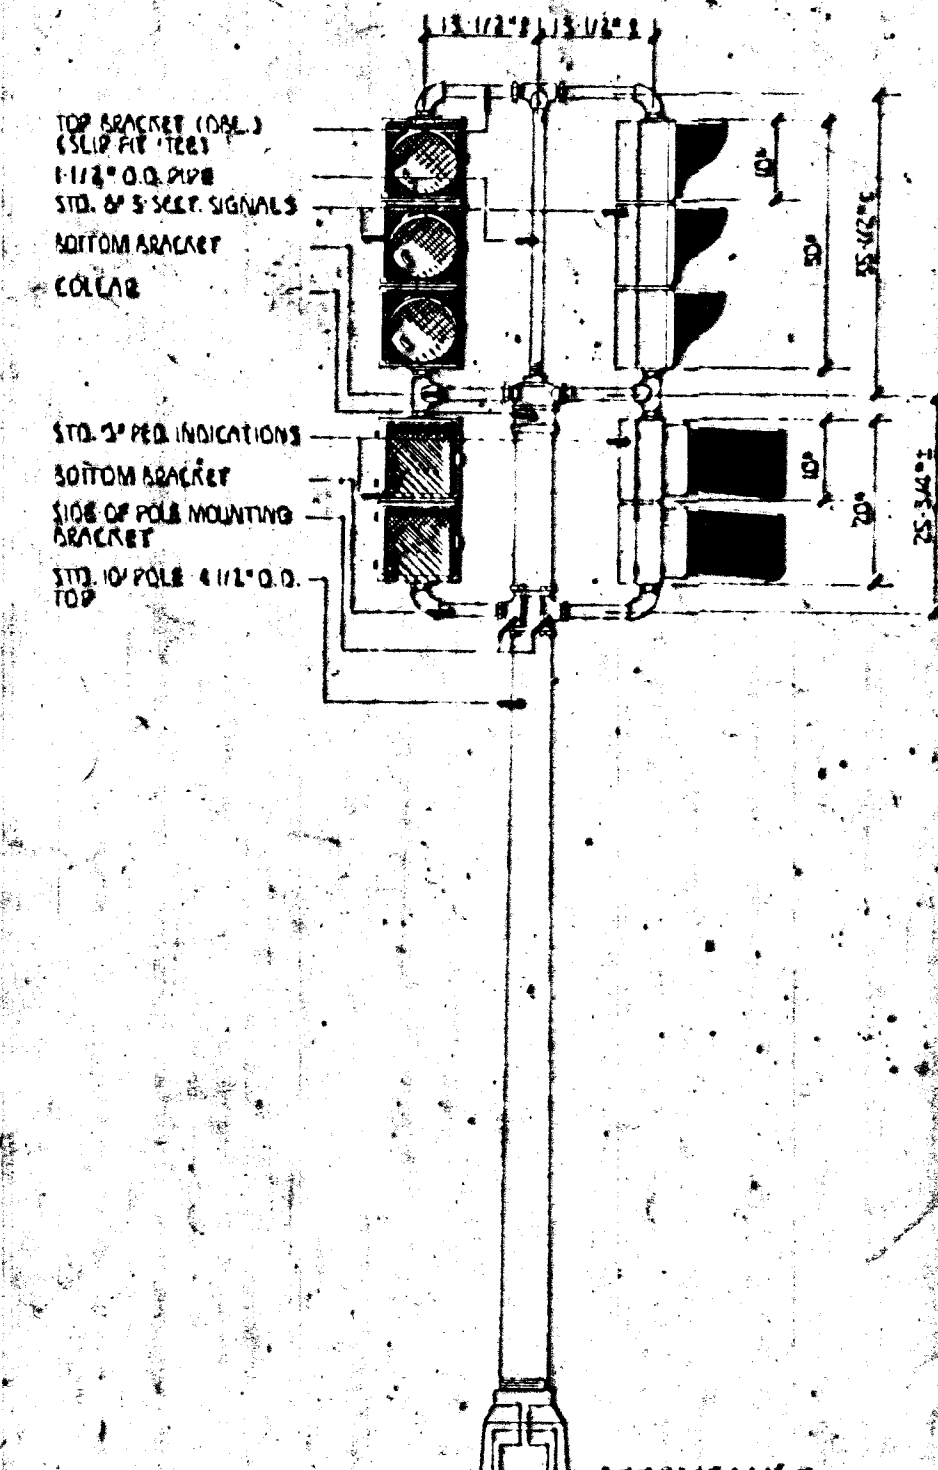


ASSEMBLY D

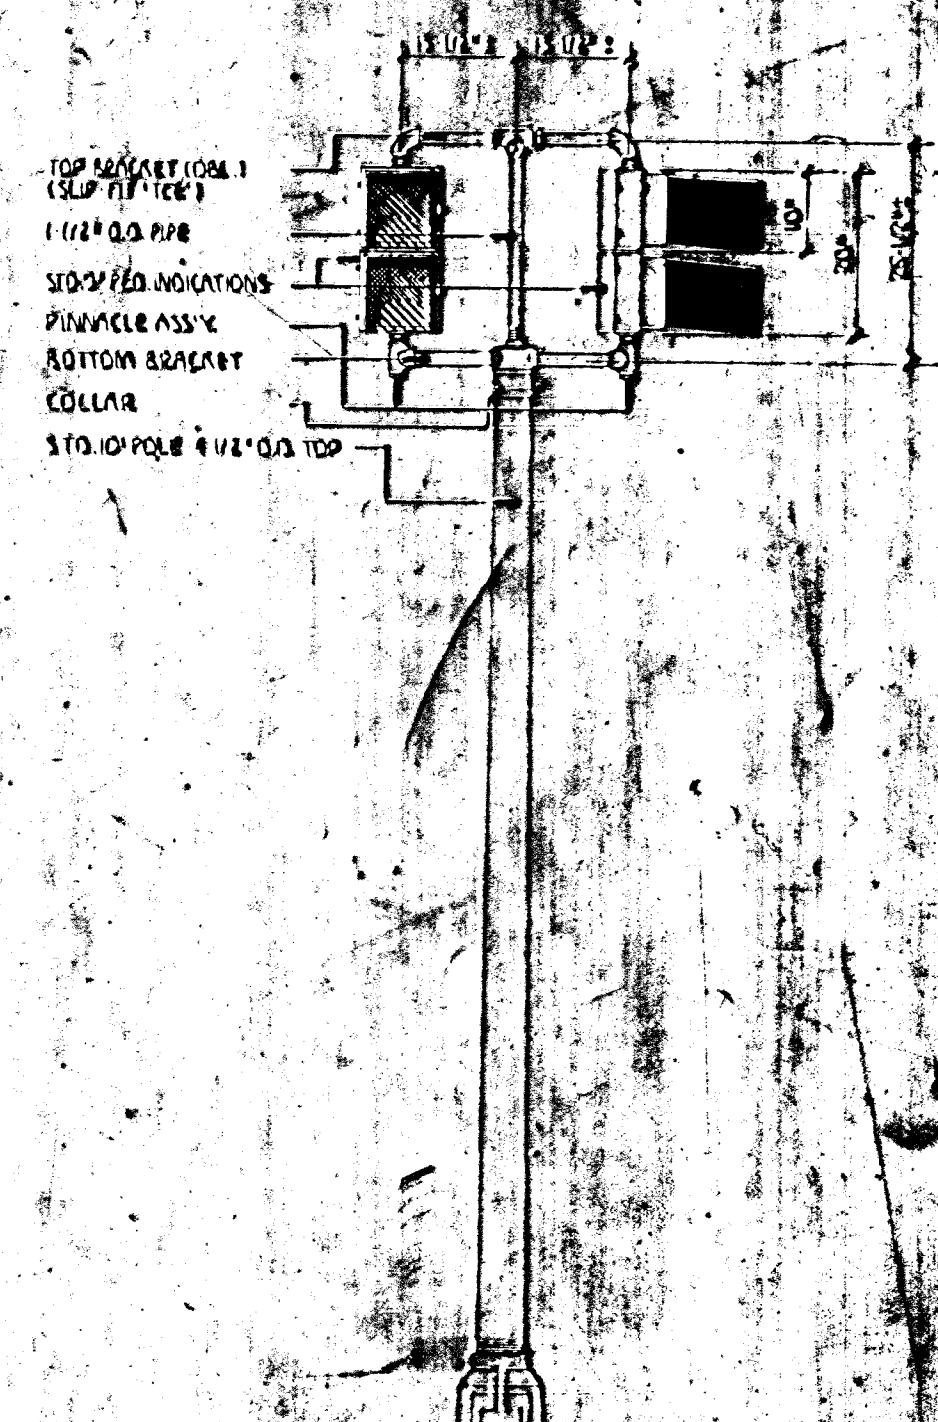

ASSEMBLY E

BRACKET DETAILS

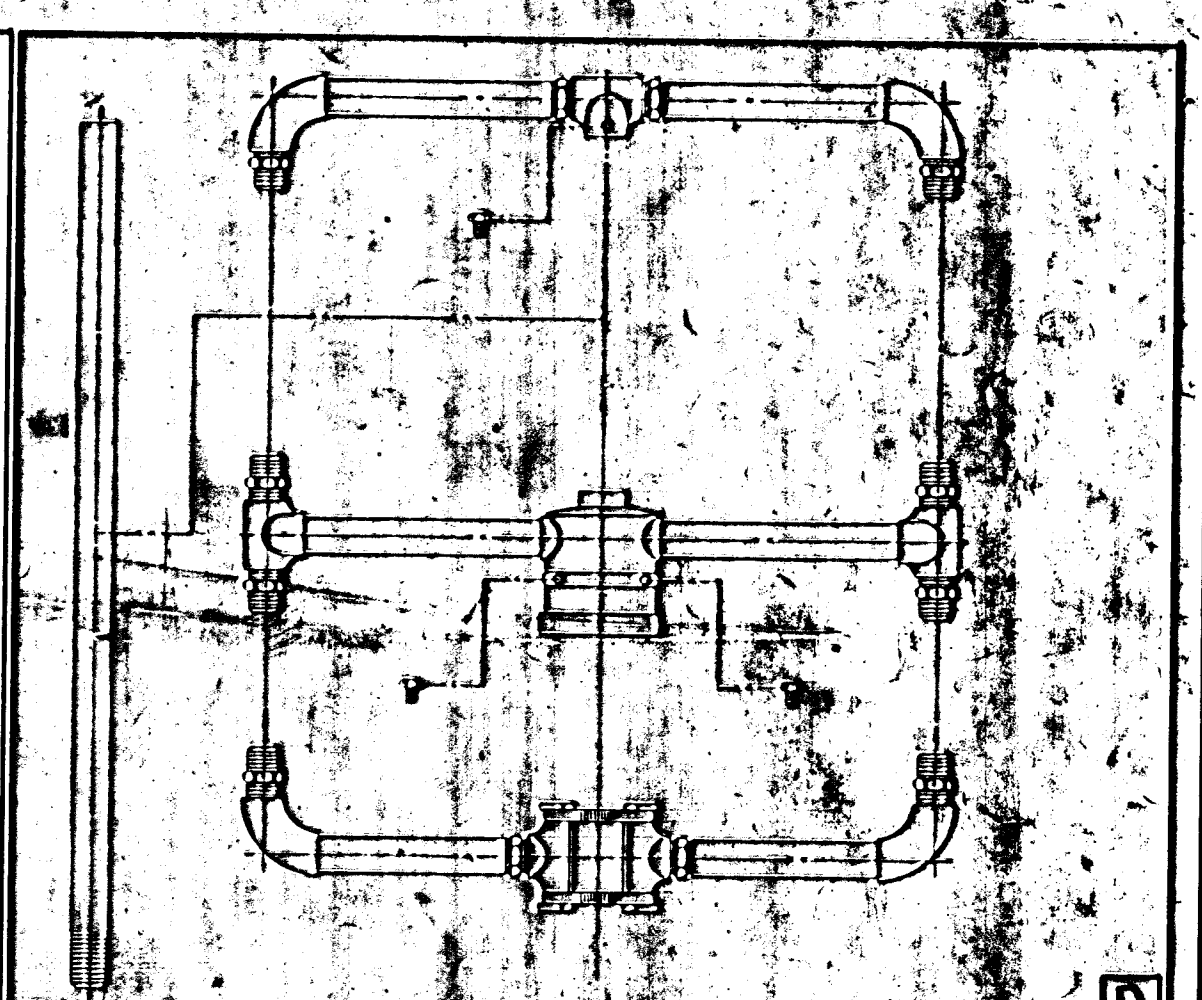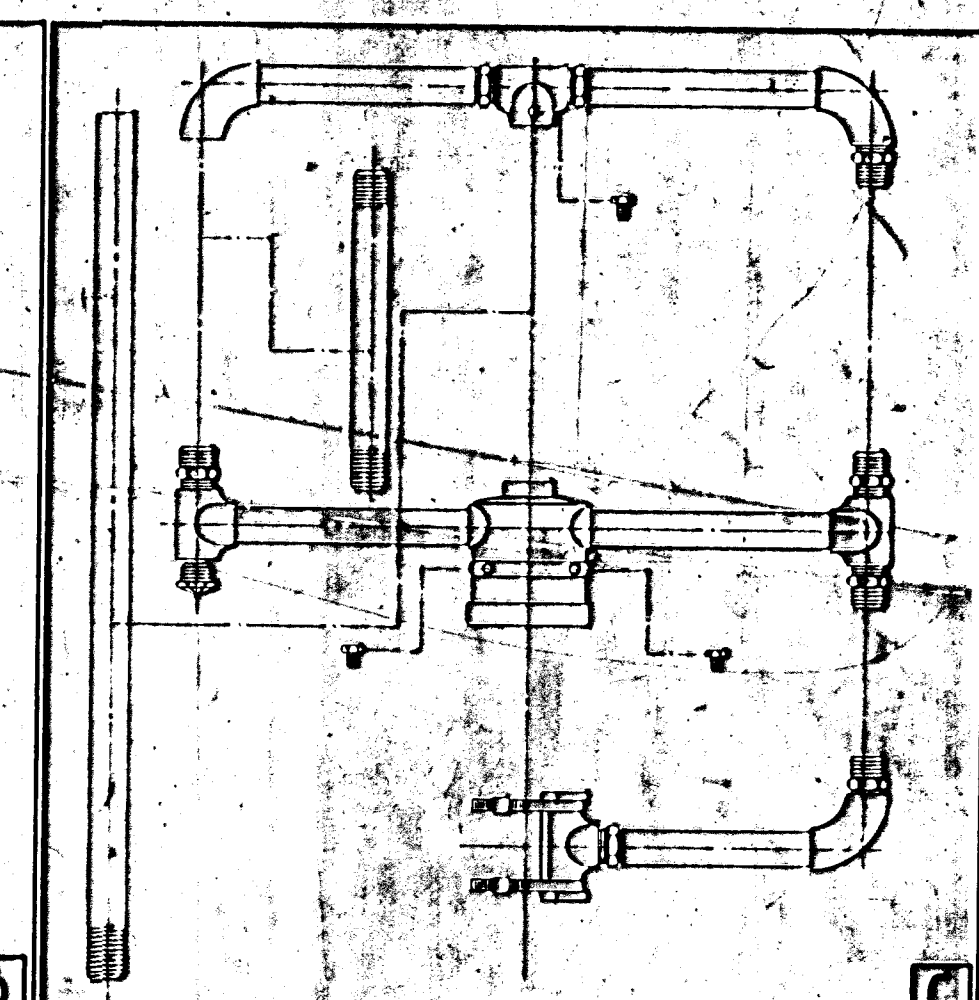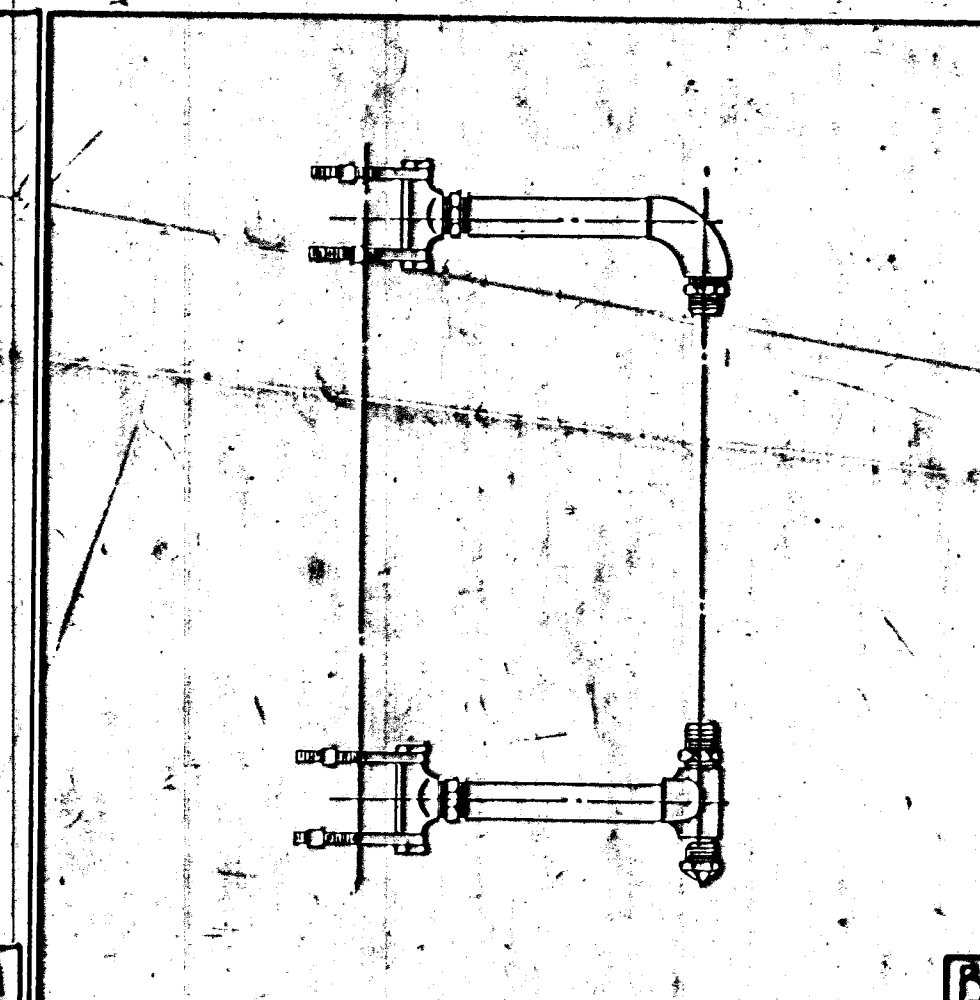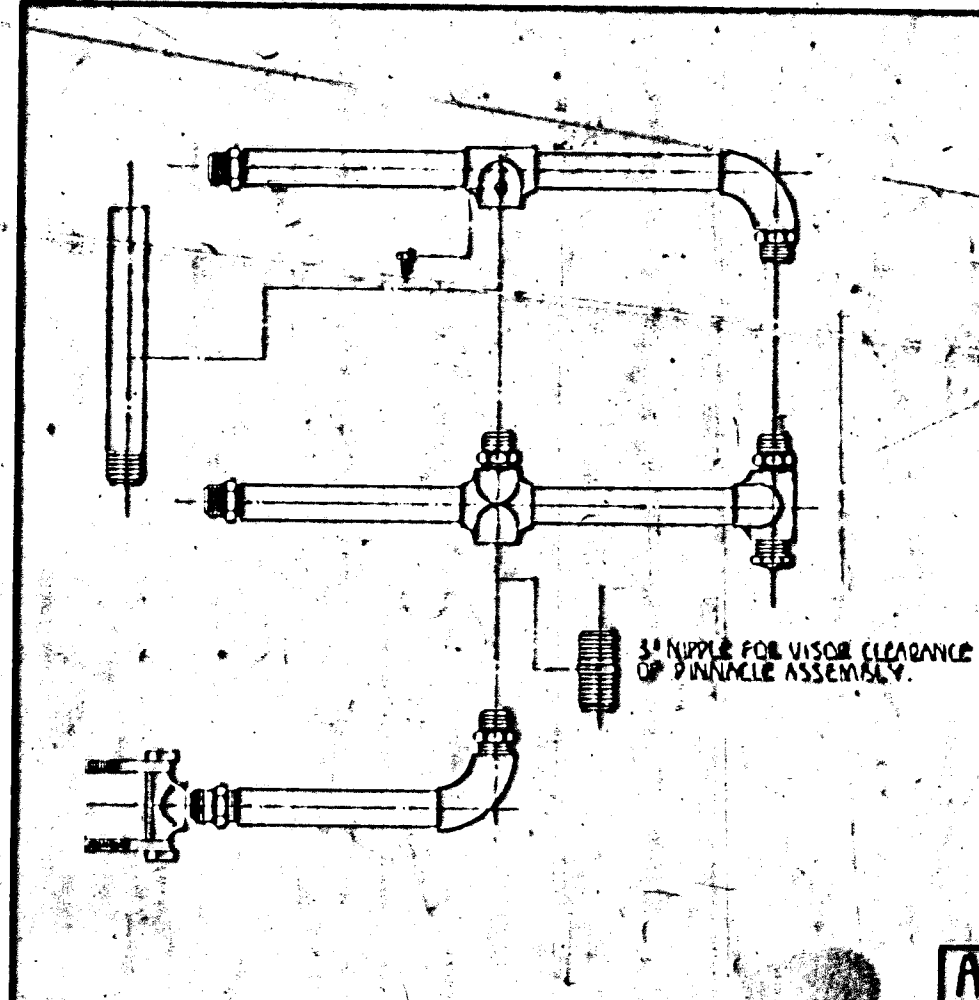

A

B

C


D

E


F

G


H

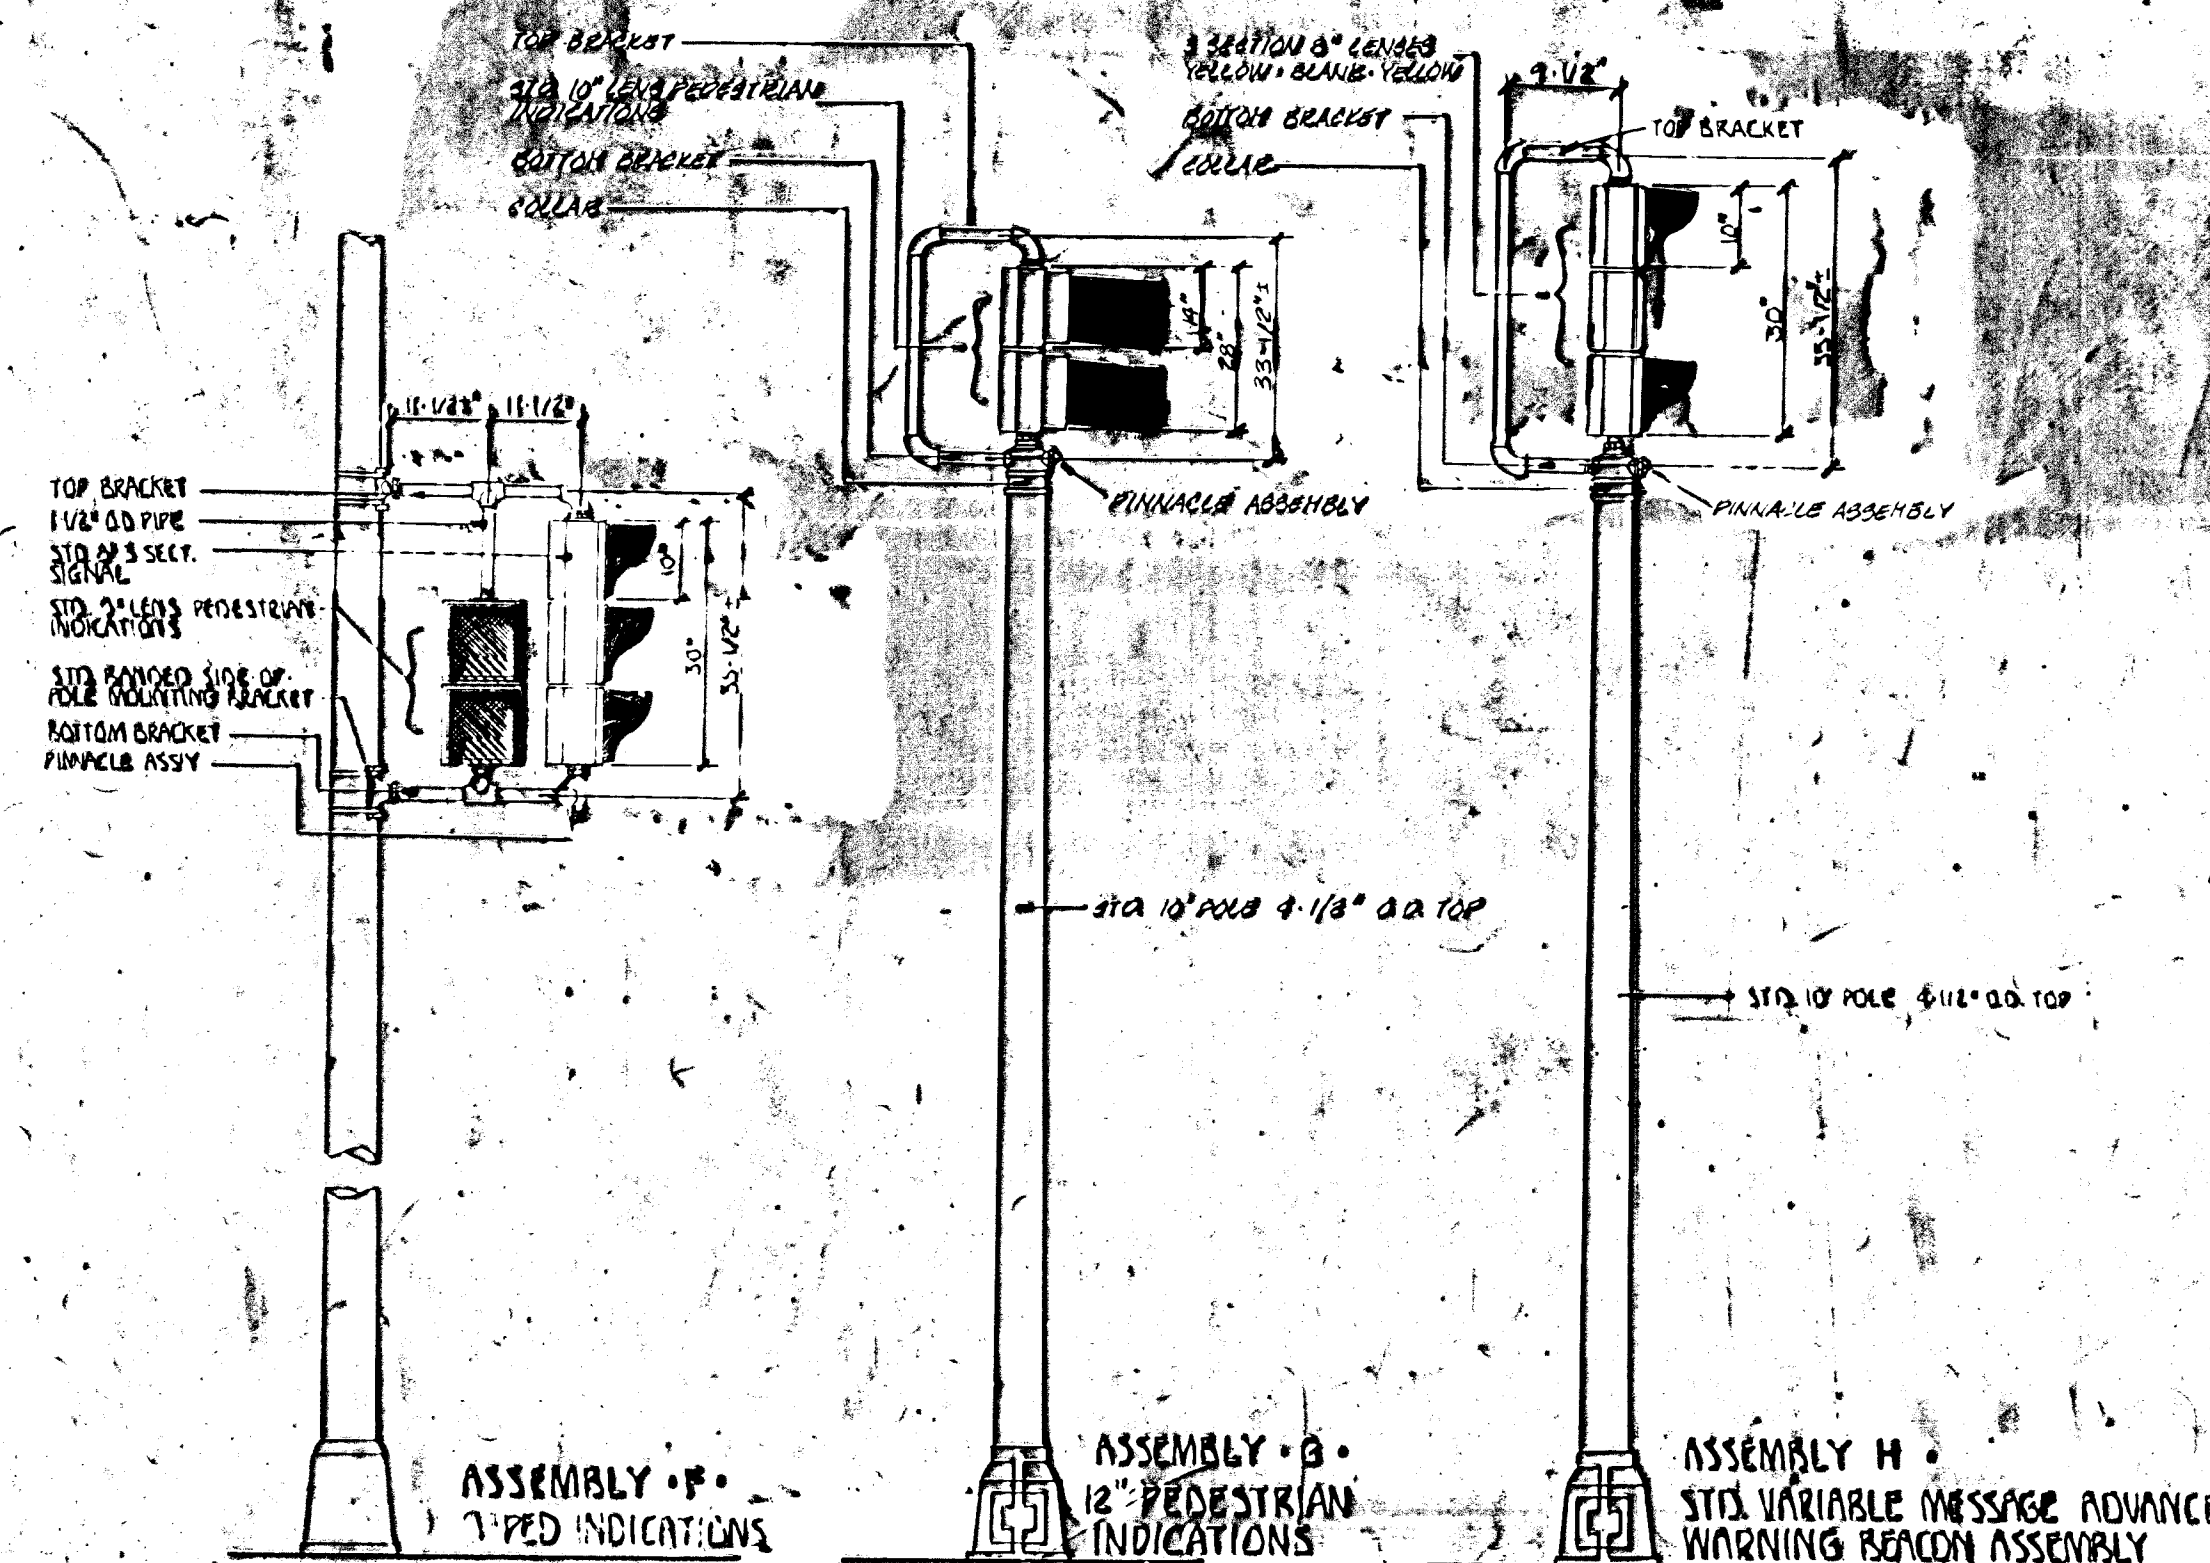

ASSEMBLY F

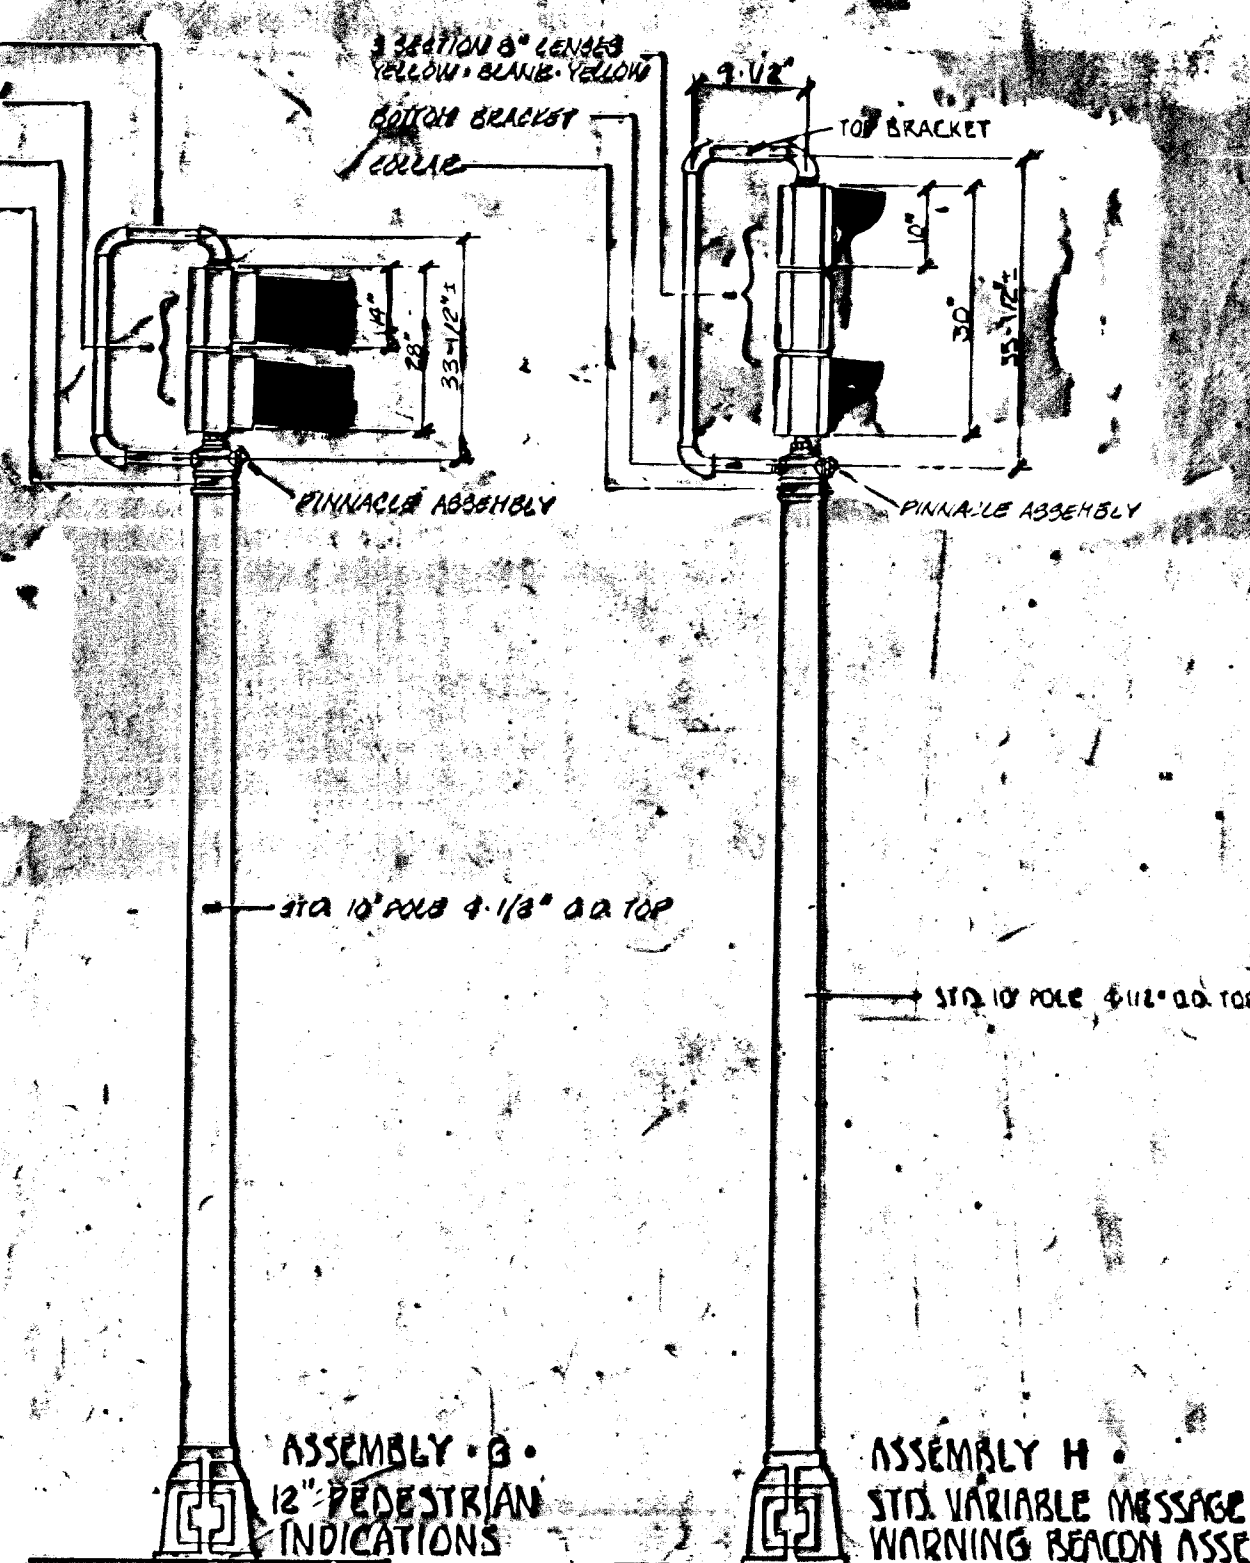

ASSEMBLY G

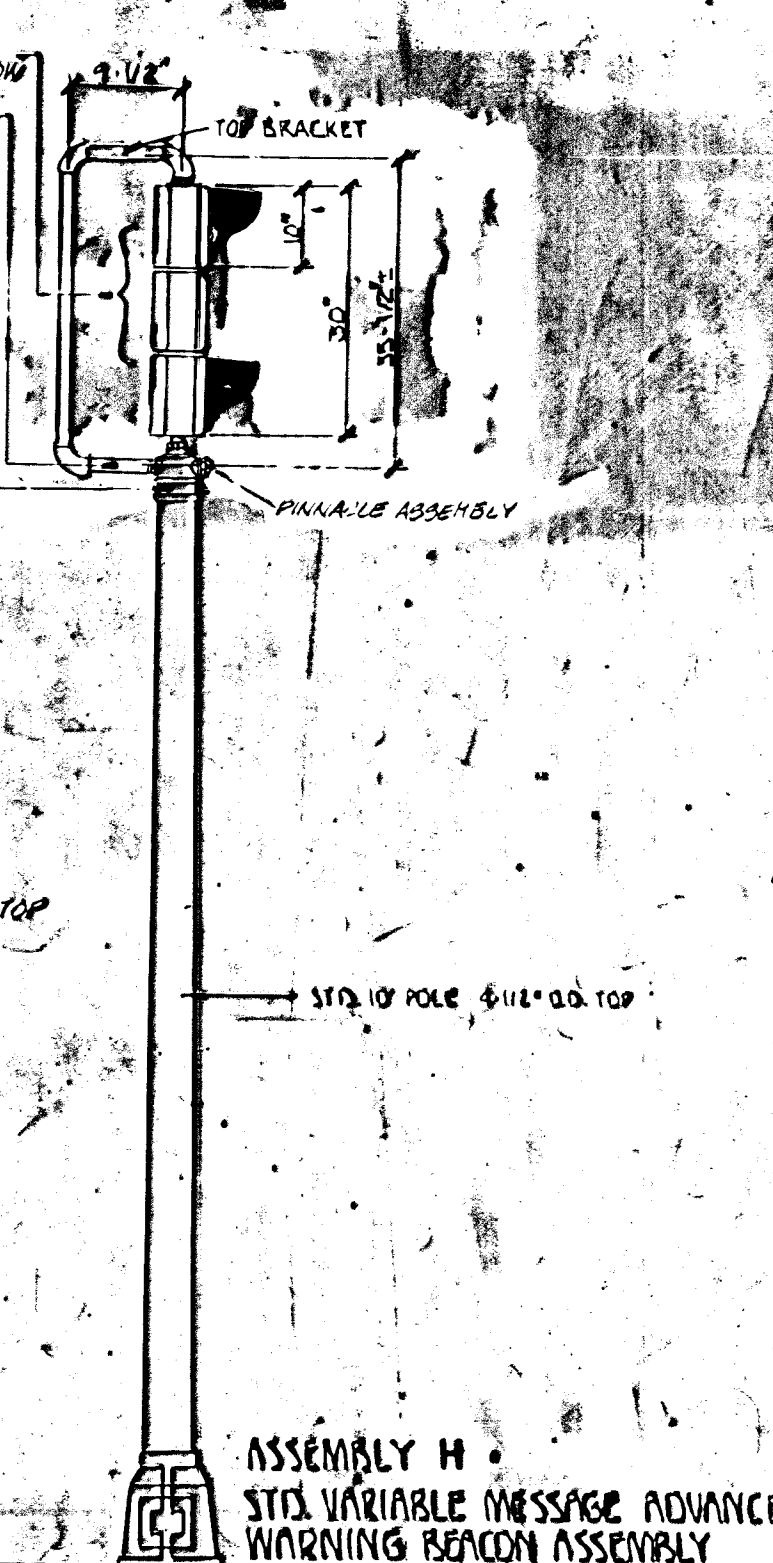

ASSEMBLY H

ALL DIMENSIONS BASED ON STD. 8\"/>

REVISION	DATE	COMMENTS	BY	CHKD.

PROJECT DESCRIPTION
TYPICAL BRACKET ASSEMBLY DETAILS FOR STD. SIDE OF POLE AND POST TOP MOUNTED SIGNALS

PROJECT NUMBER

BOOK NO. APPROVED BY DATE
DRAWN BY SEAL

CITY OF WICHITA
DEPARTMENT OF PUBLIC WORKS

DIVISION OF TRAFFIC ENGINEERING
W.D. WILSON, TRAFFIC ENGINEER

SCALE
NONE