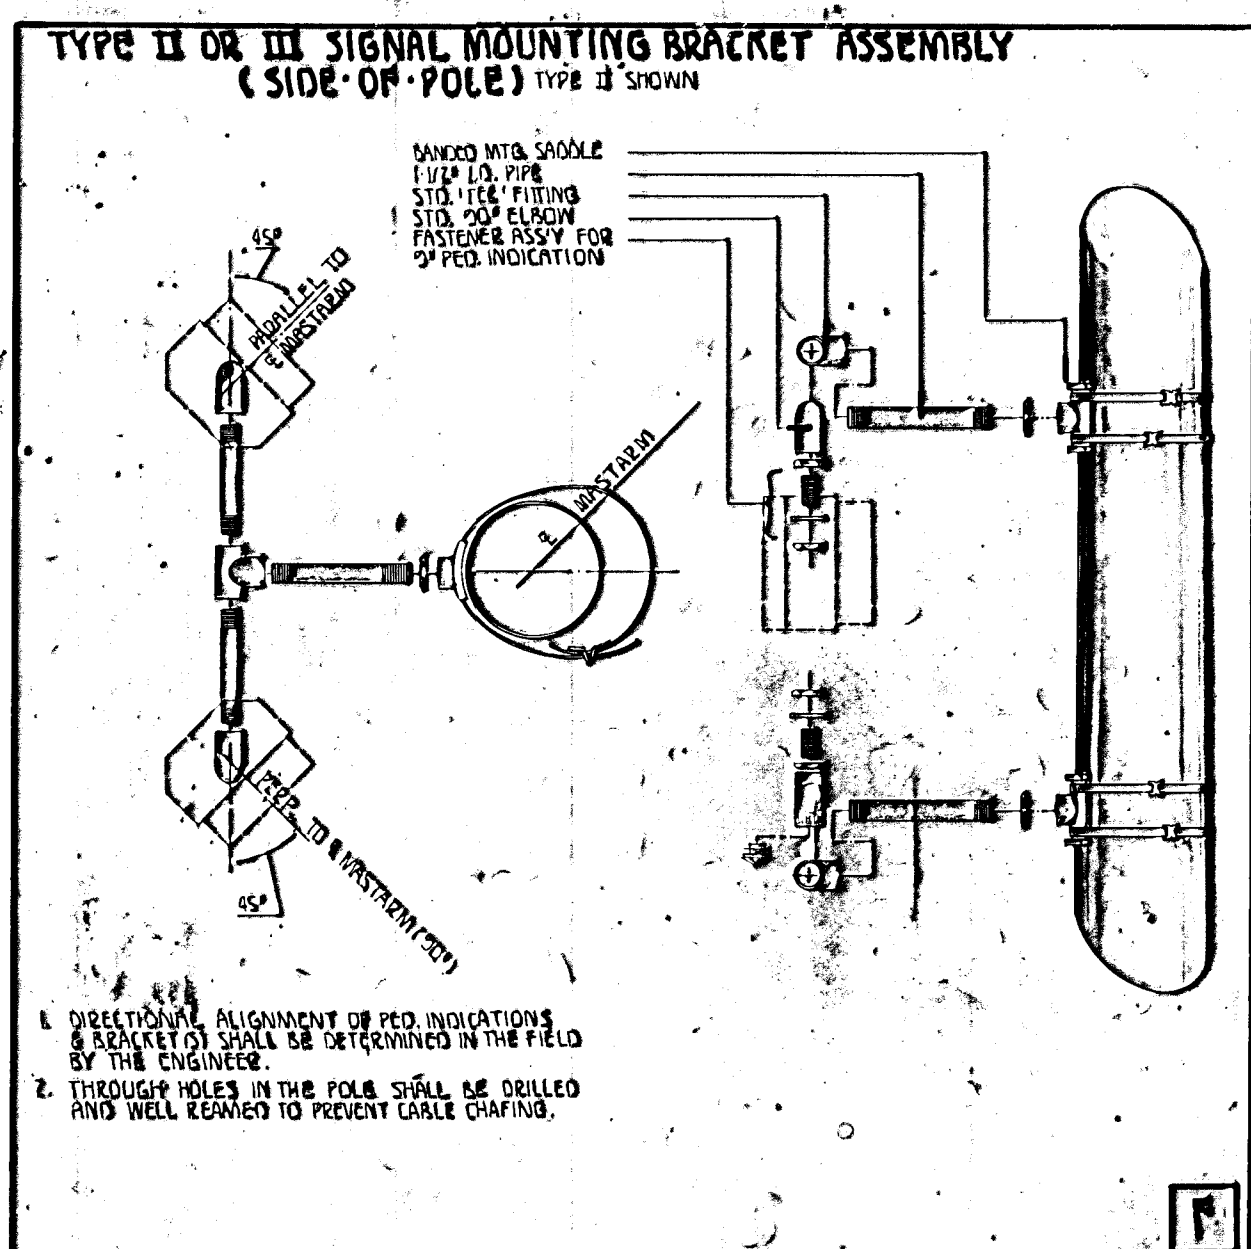
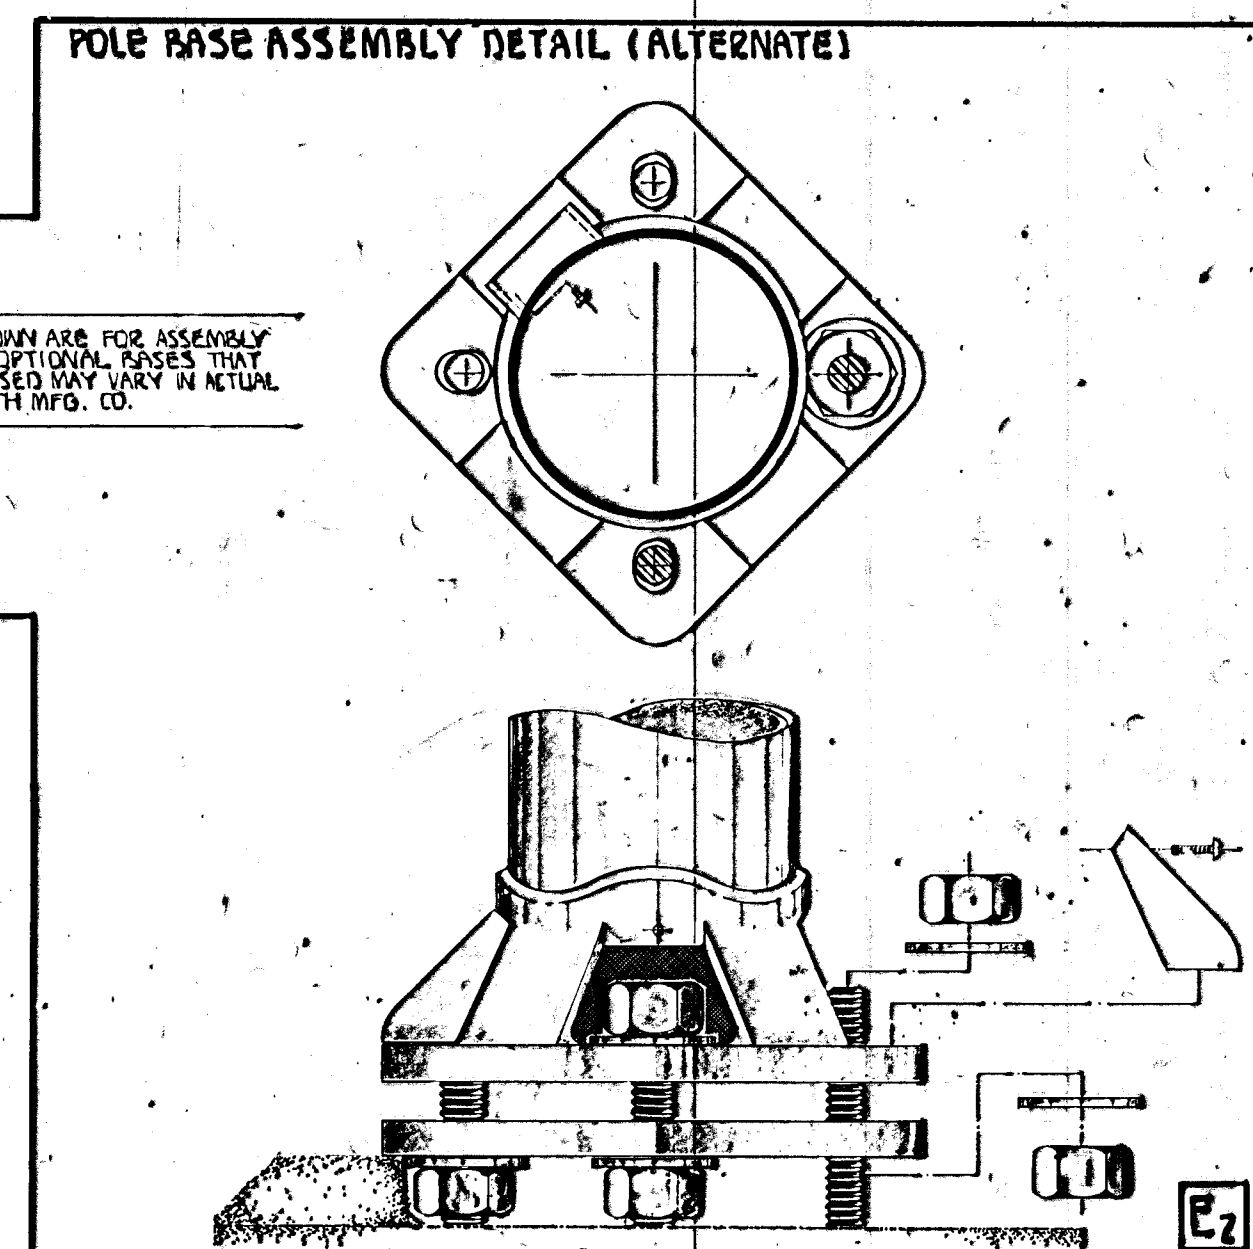
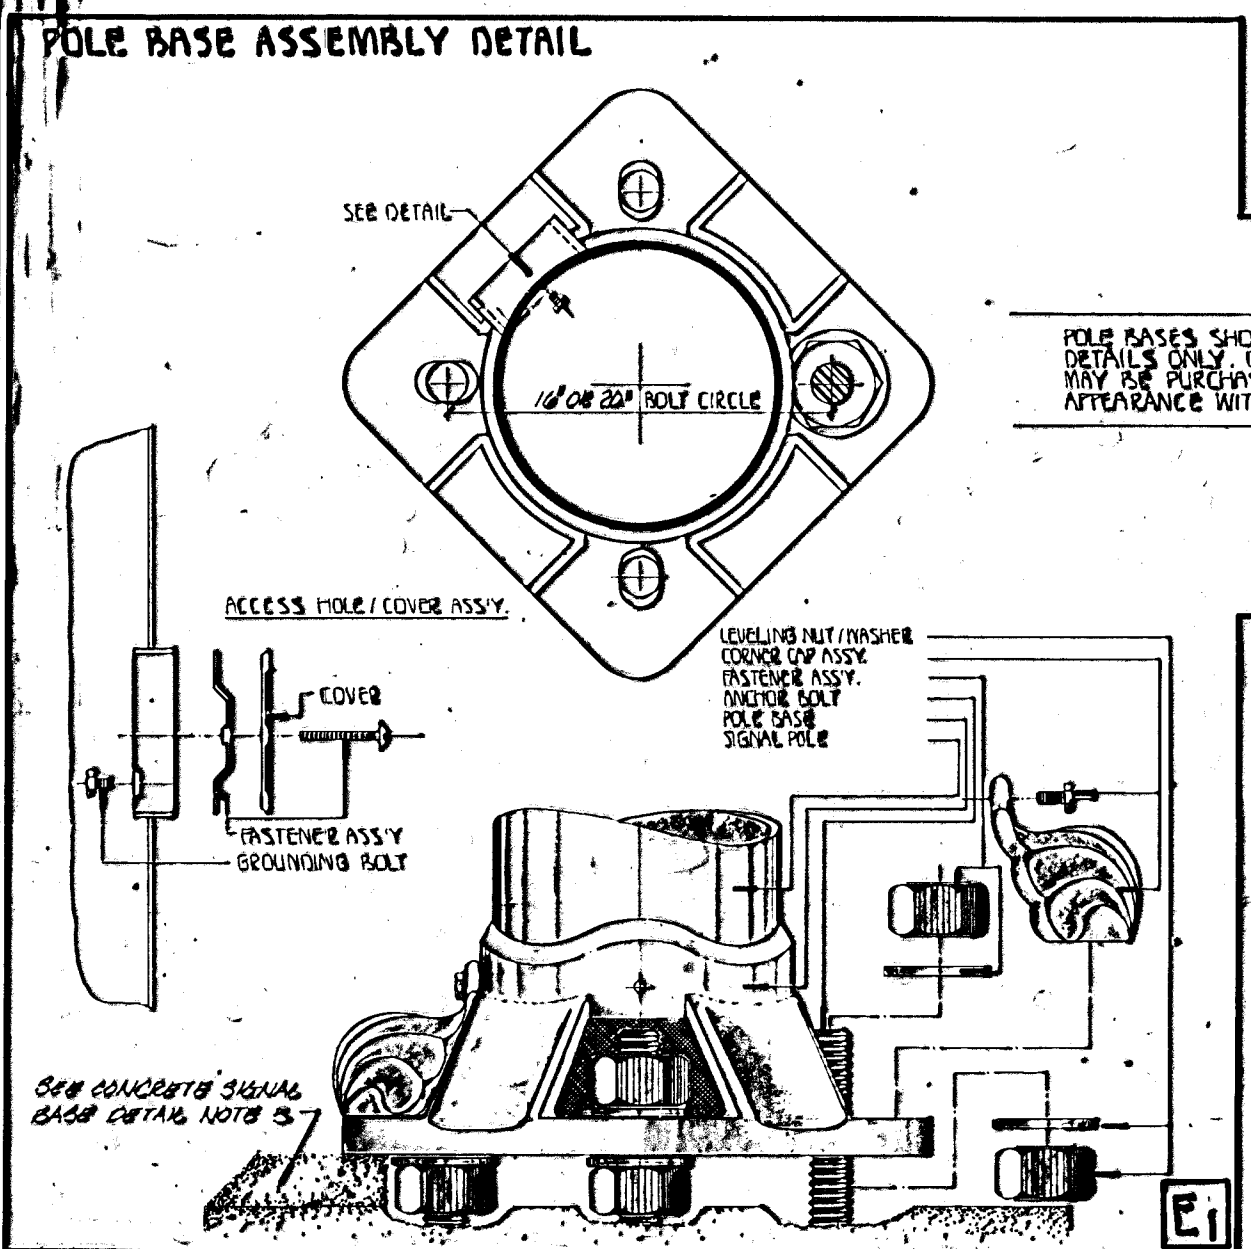
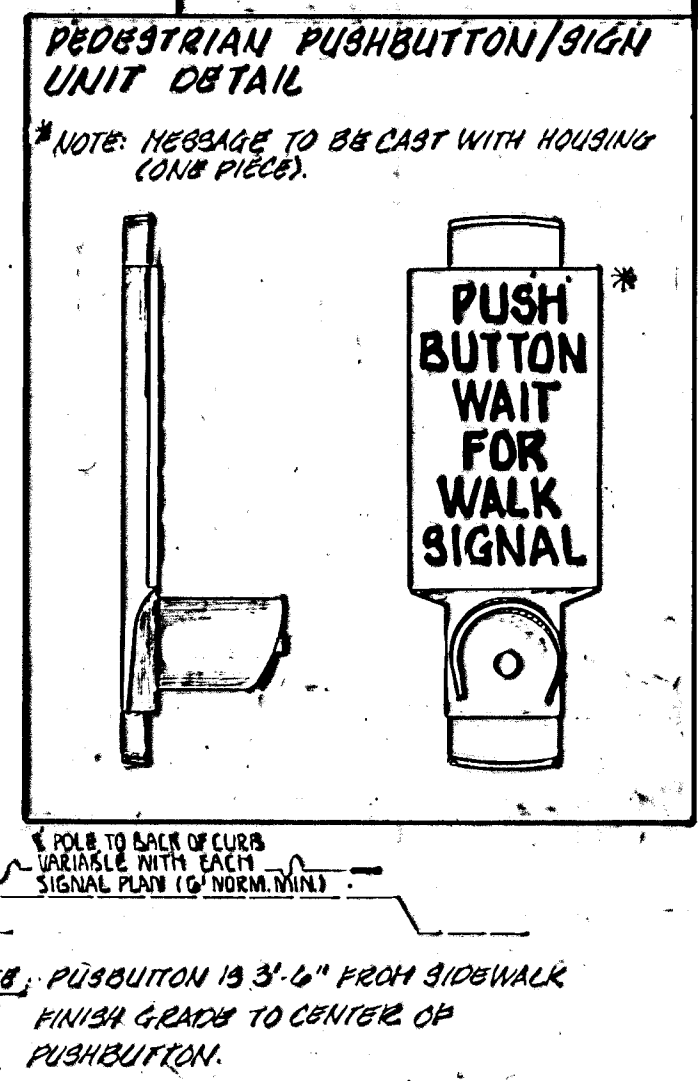
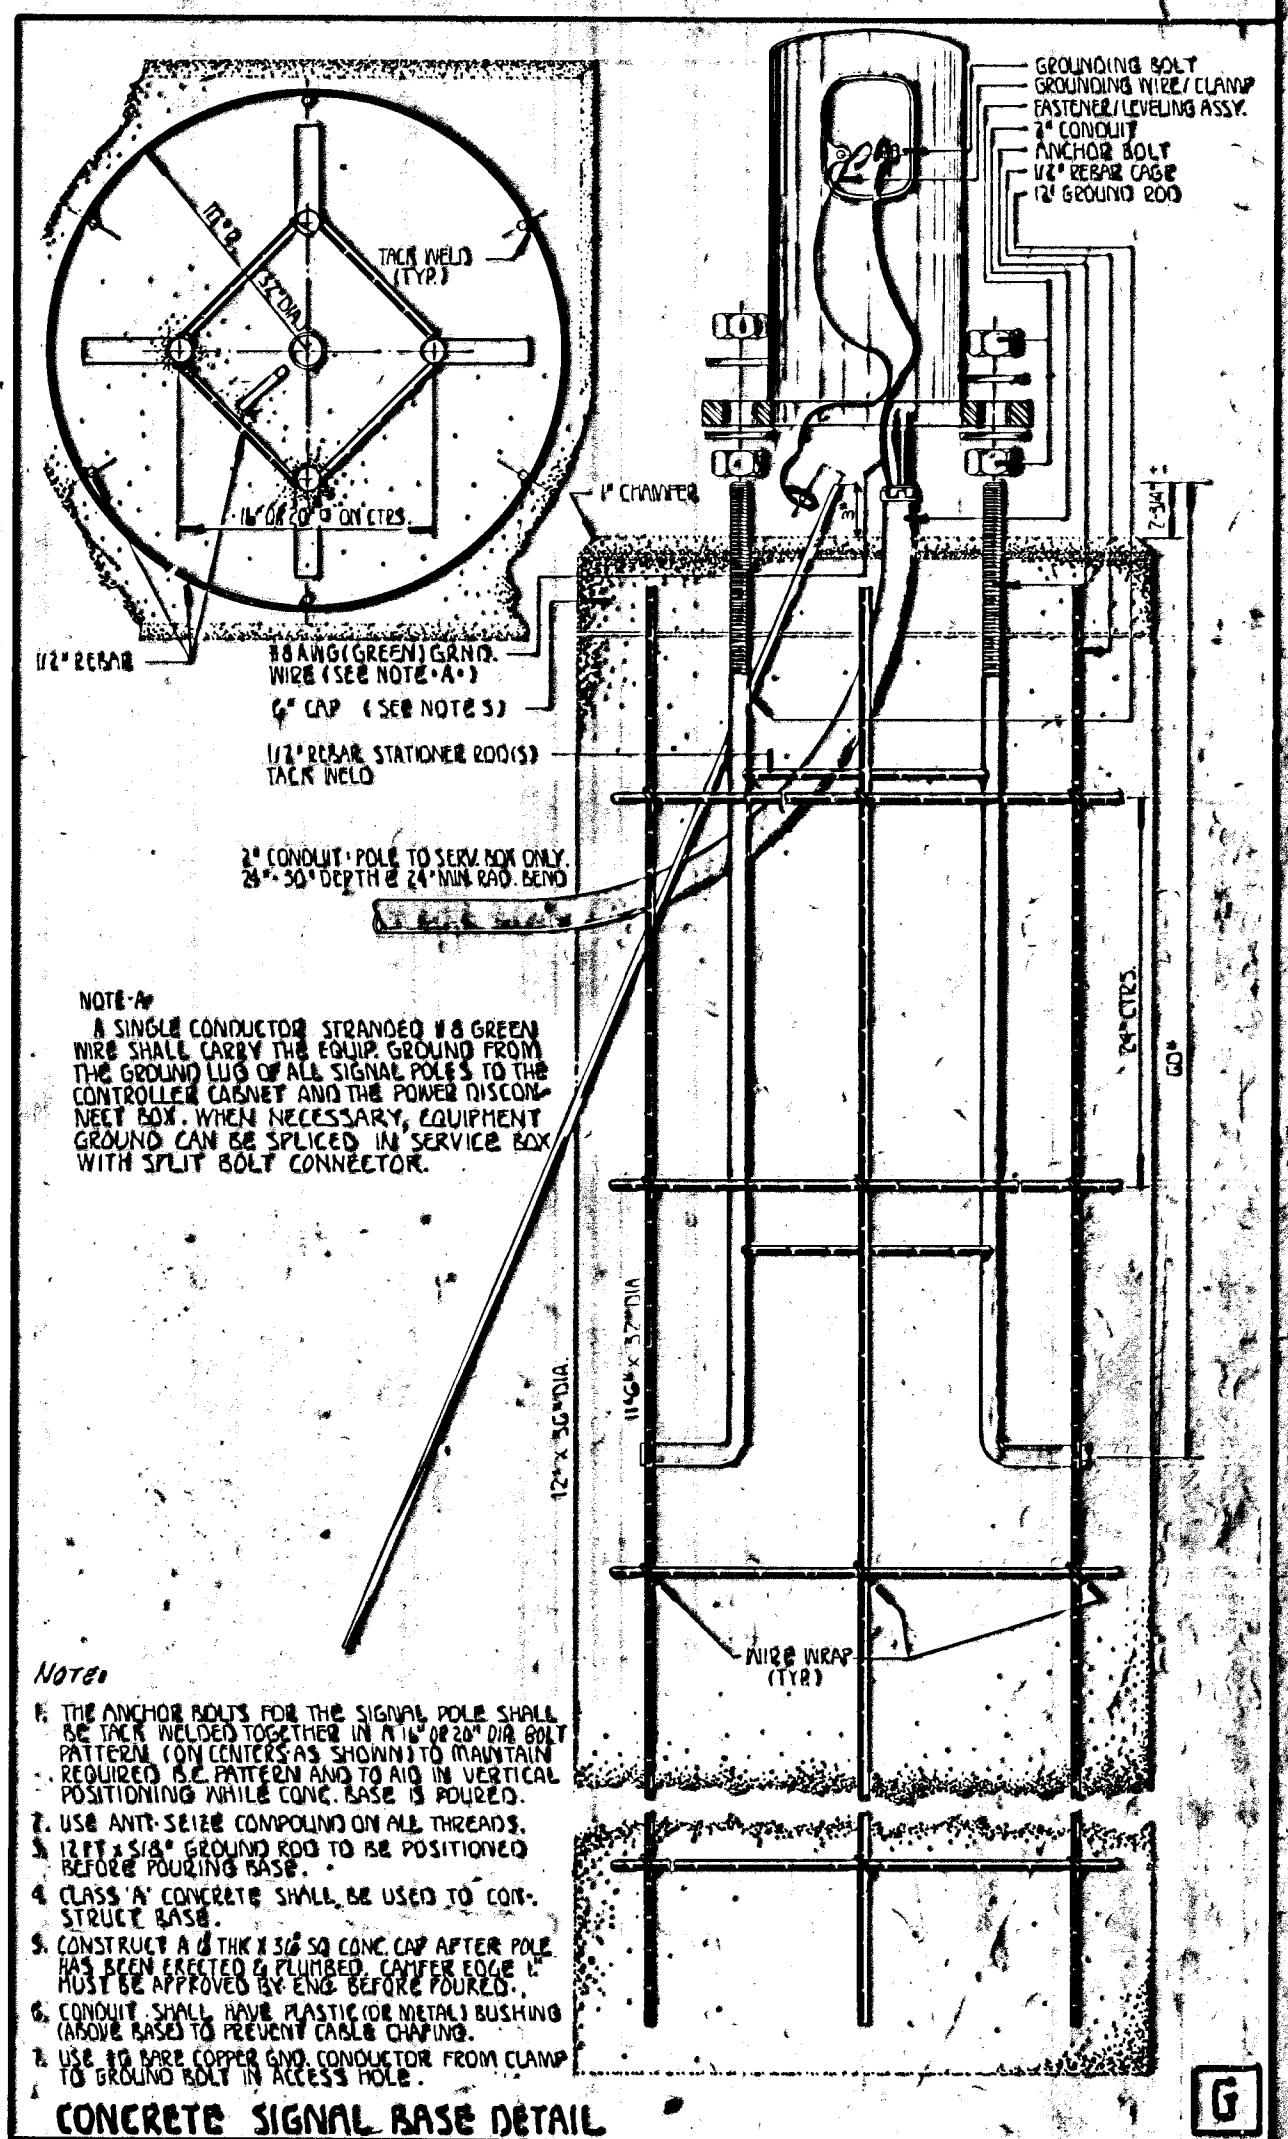
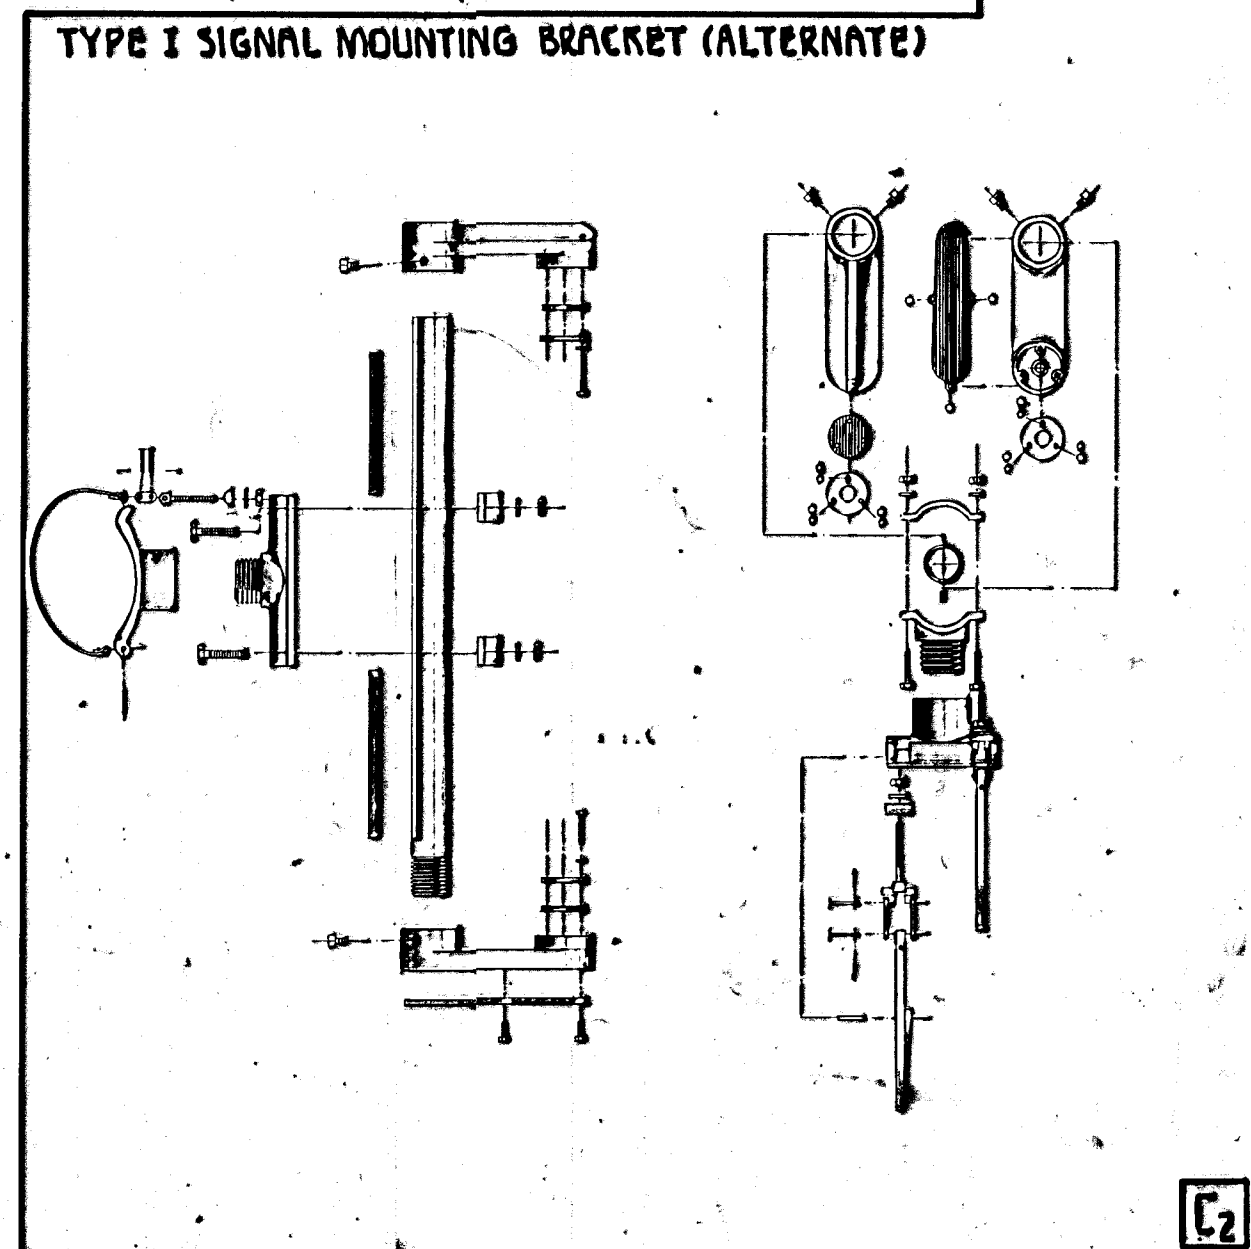
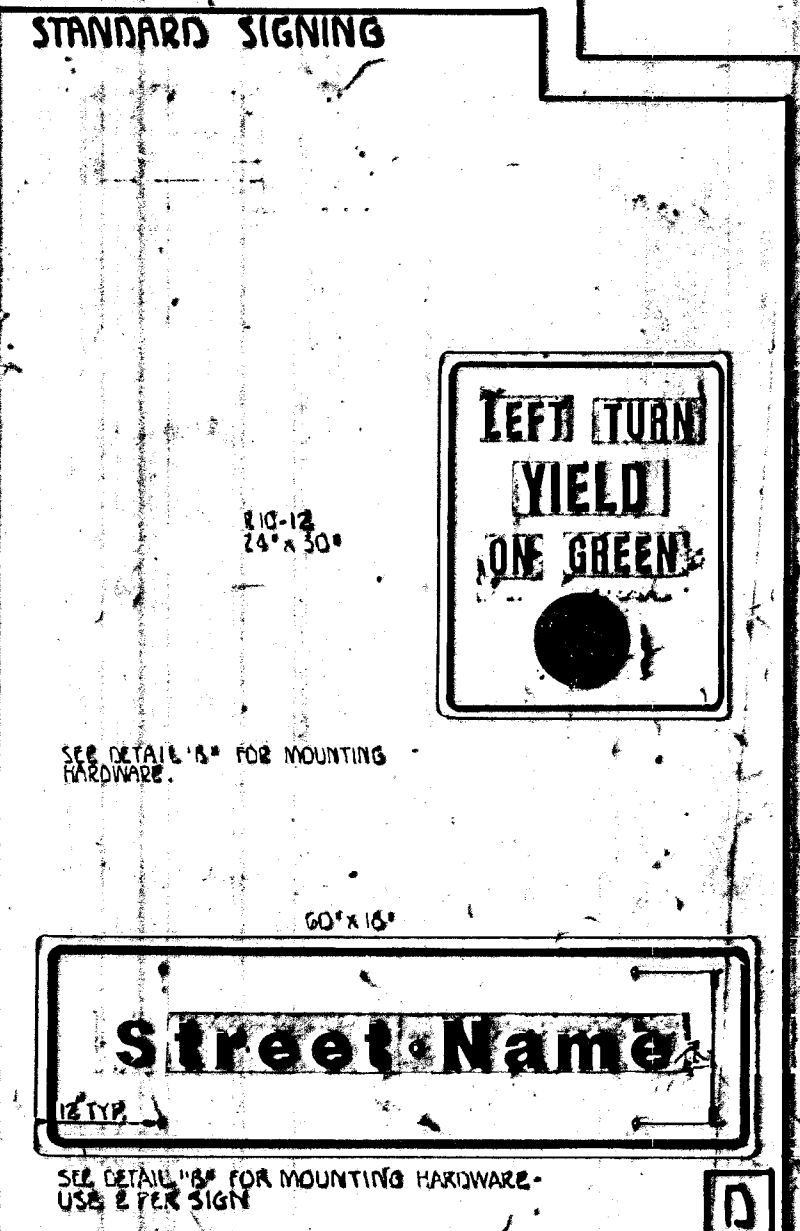
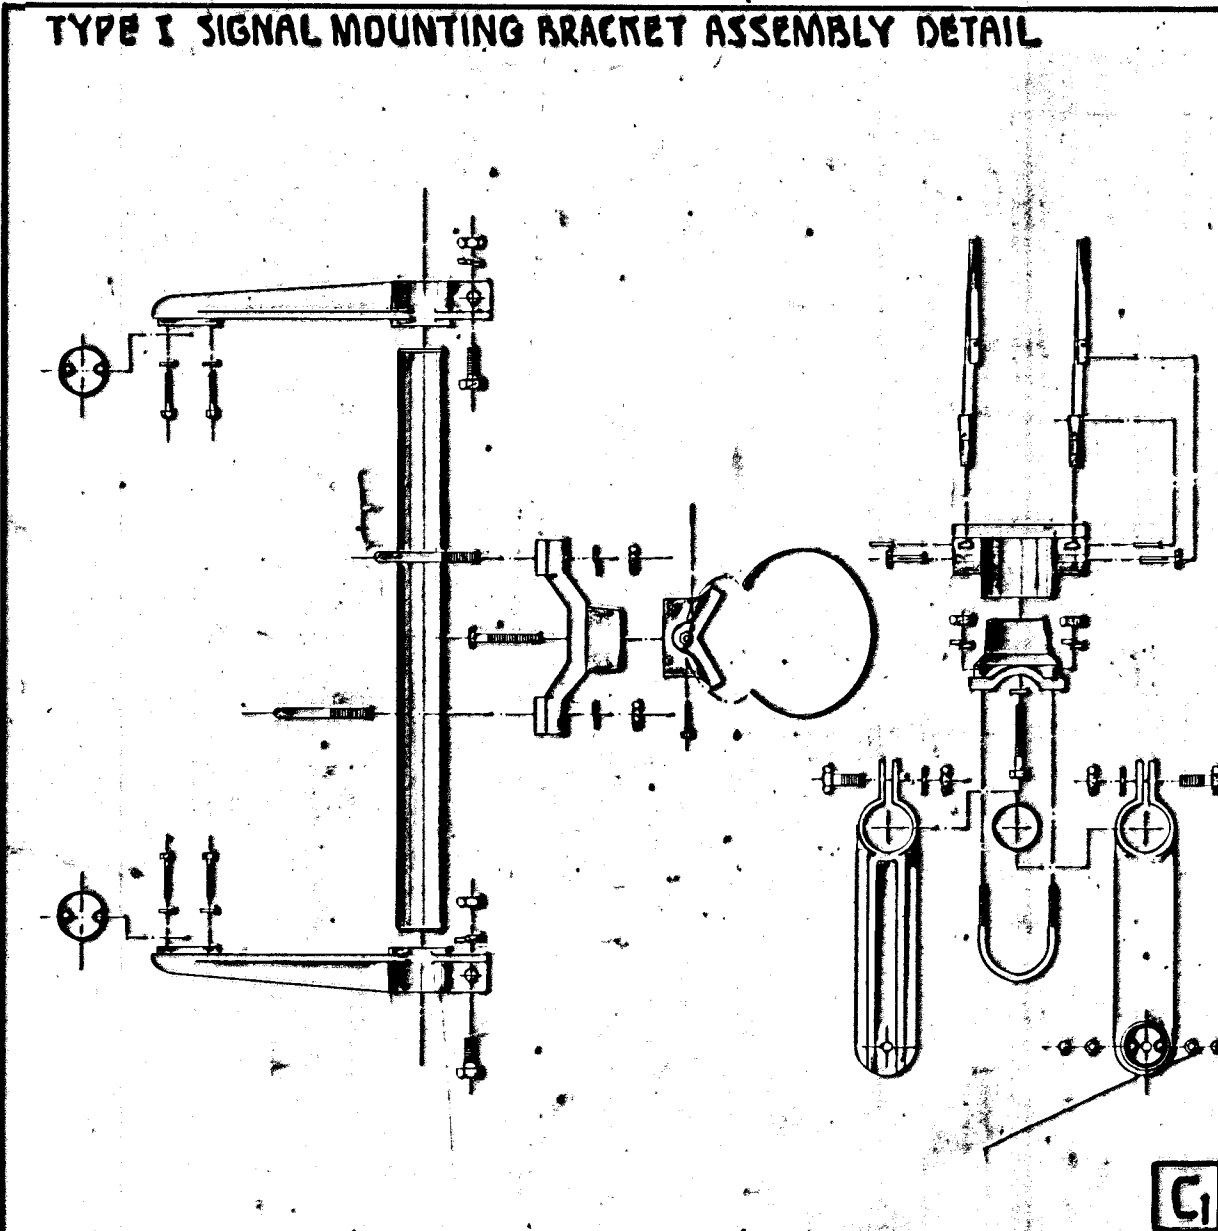
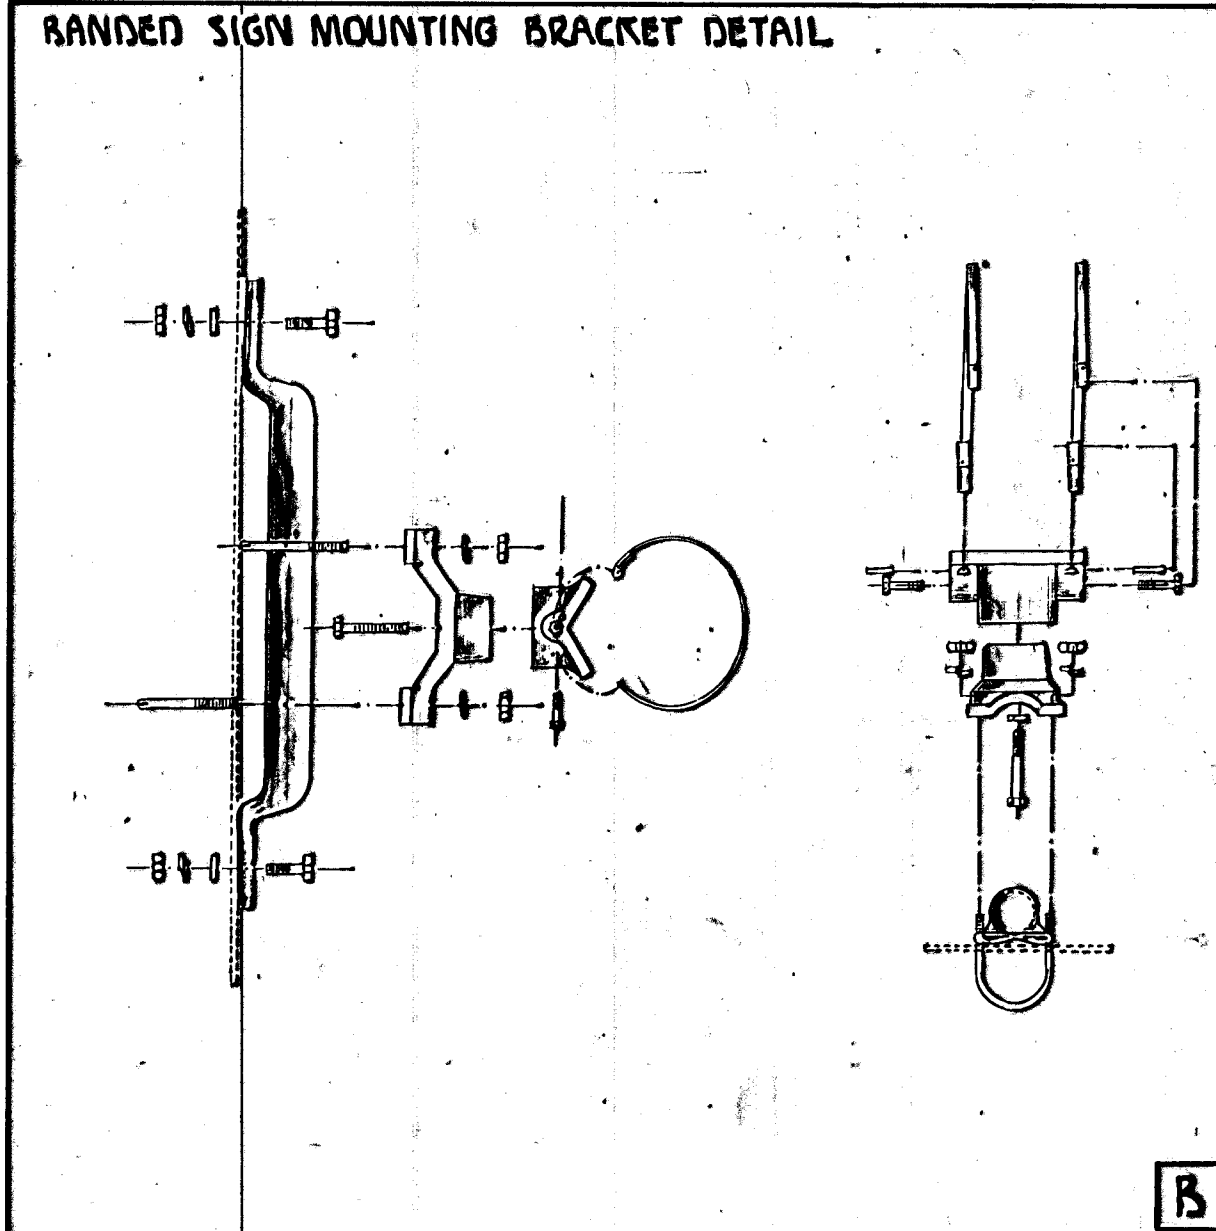
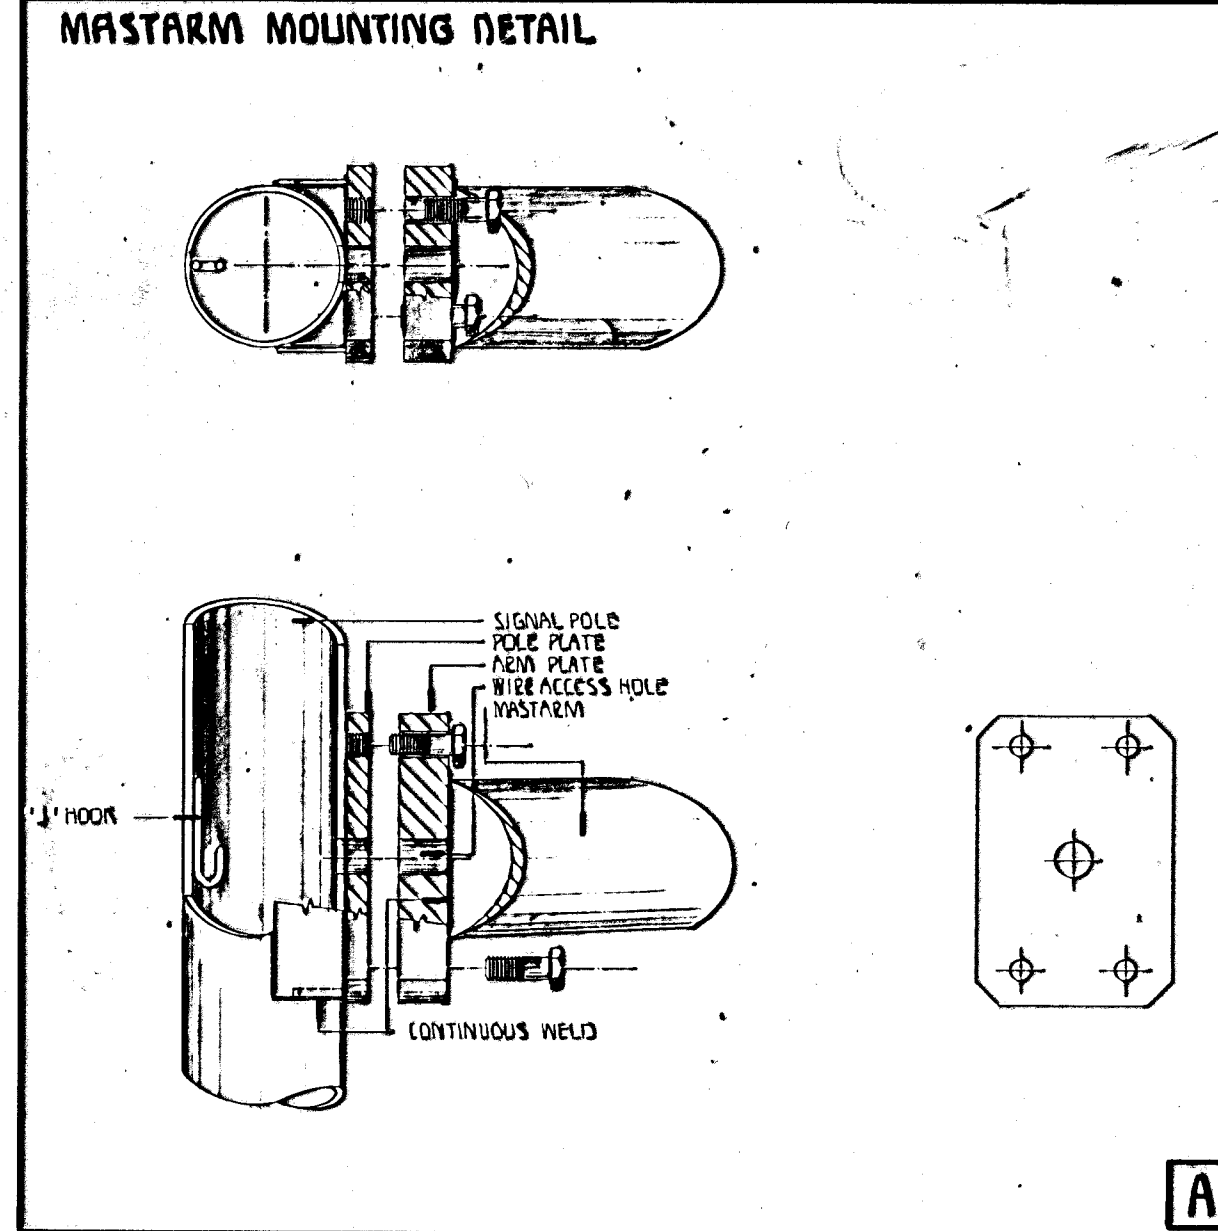
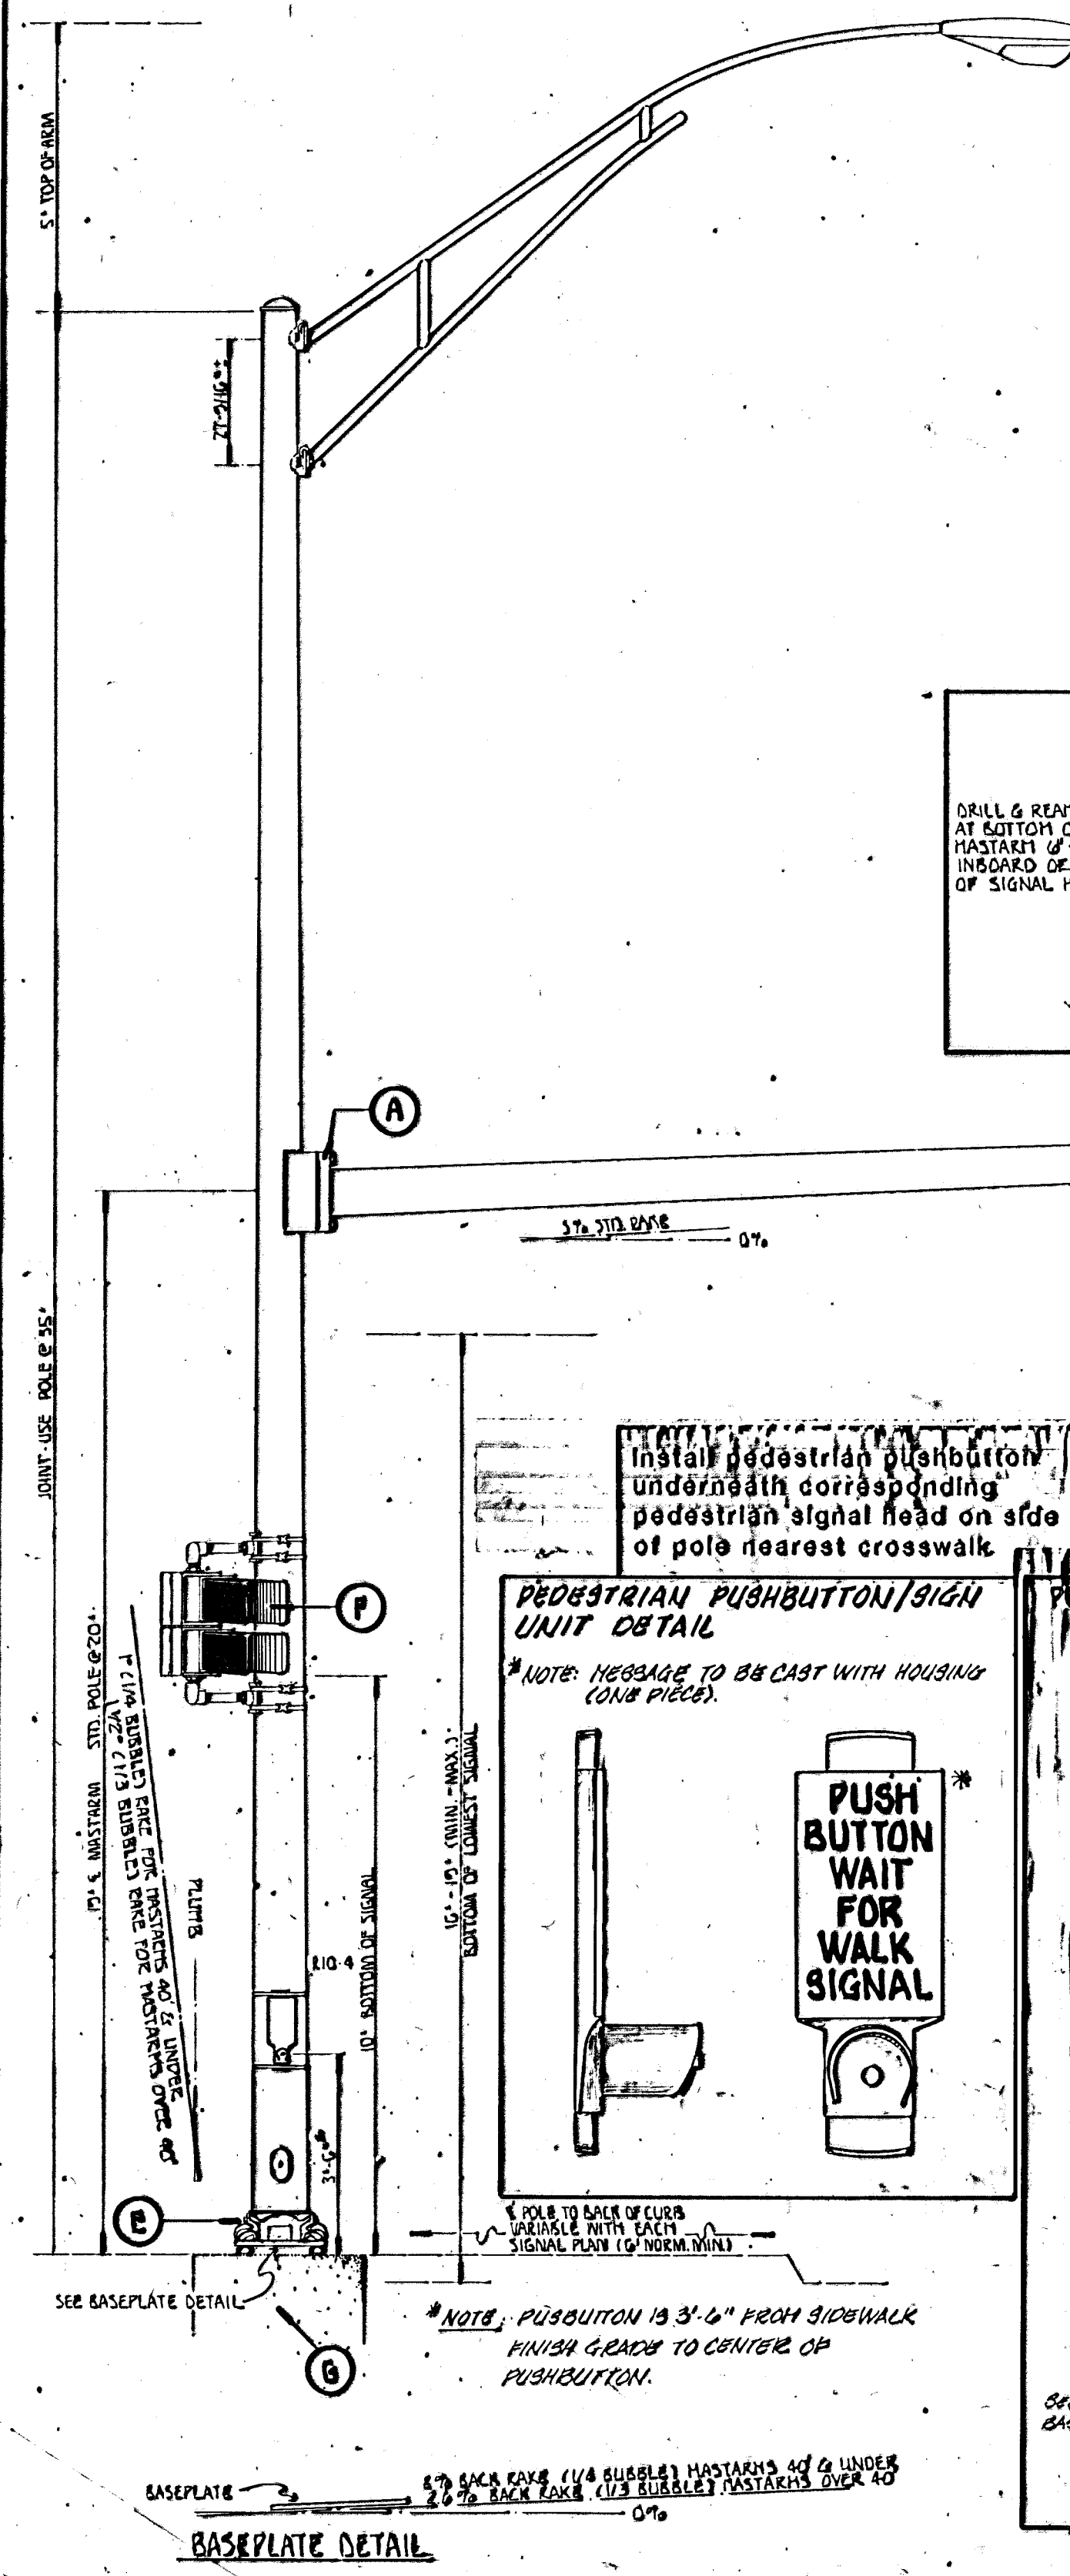


[illegible]

PROJECT DESCRIPTION		
STEEL SIGNAL POLE ASSEMBLY DETAILS		
PROJECT NUMBER		
BOOK NO.	APPROVED BY	DATE AUG. 63
DRAWN BY SEAL		REVISED
CITY OF WICHITA DEPARTMENT OF PUBLIC WORKS		
DIVISION OF TRAFFIC ENGINEERING W. R. & M. W. TRAFFIC ENGINEERS		SCALE