




PLAN - HILLSIDE & MAPLEWOOD

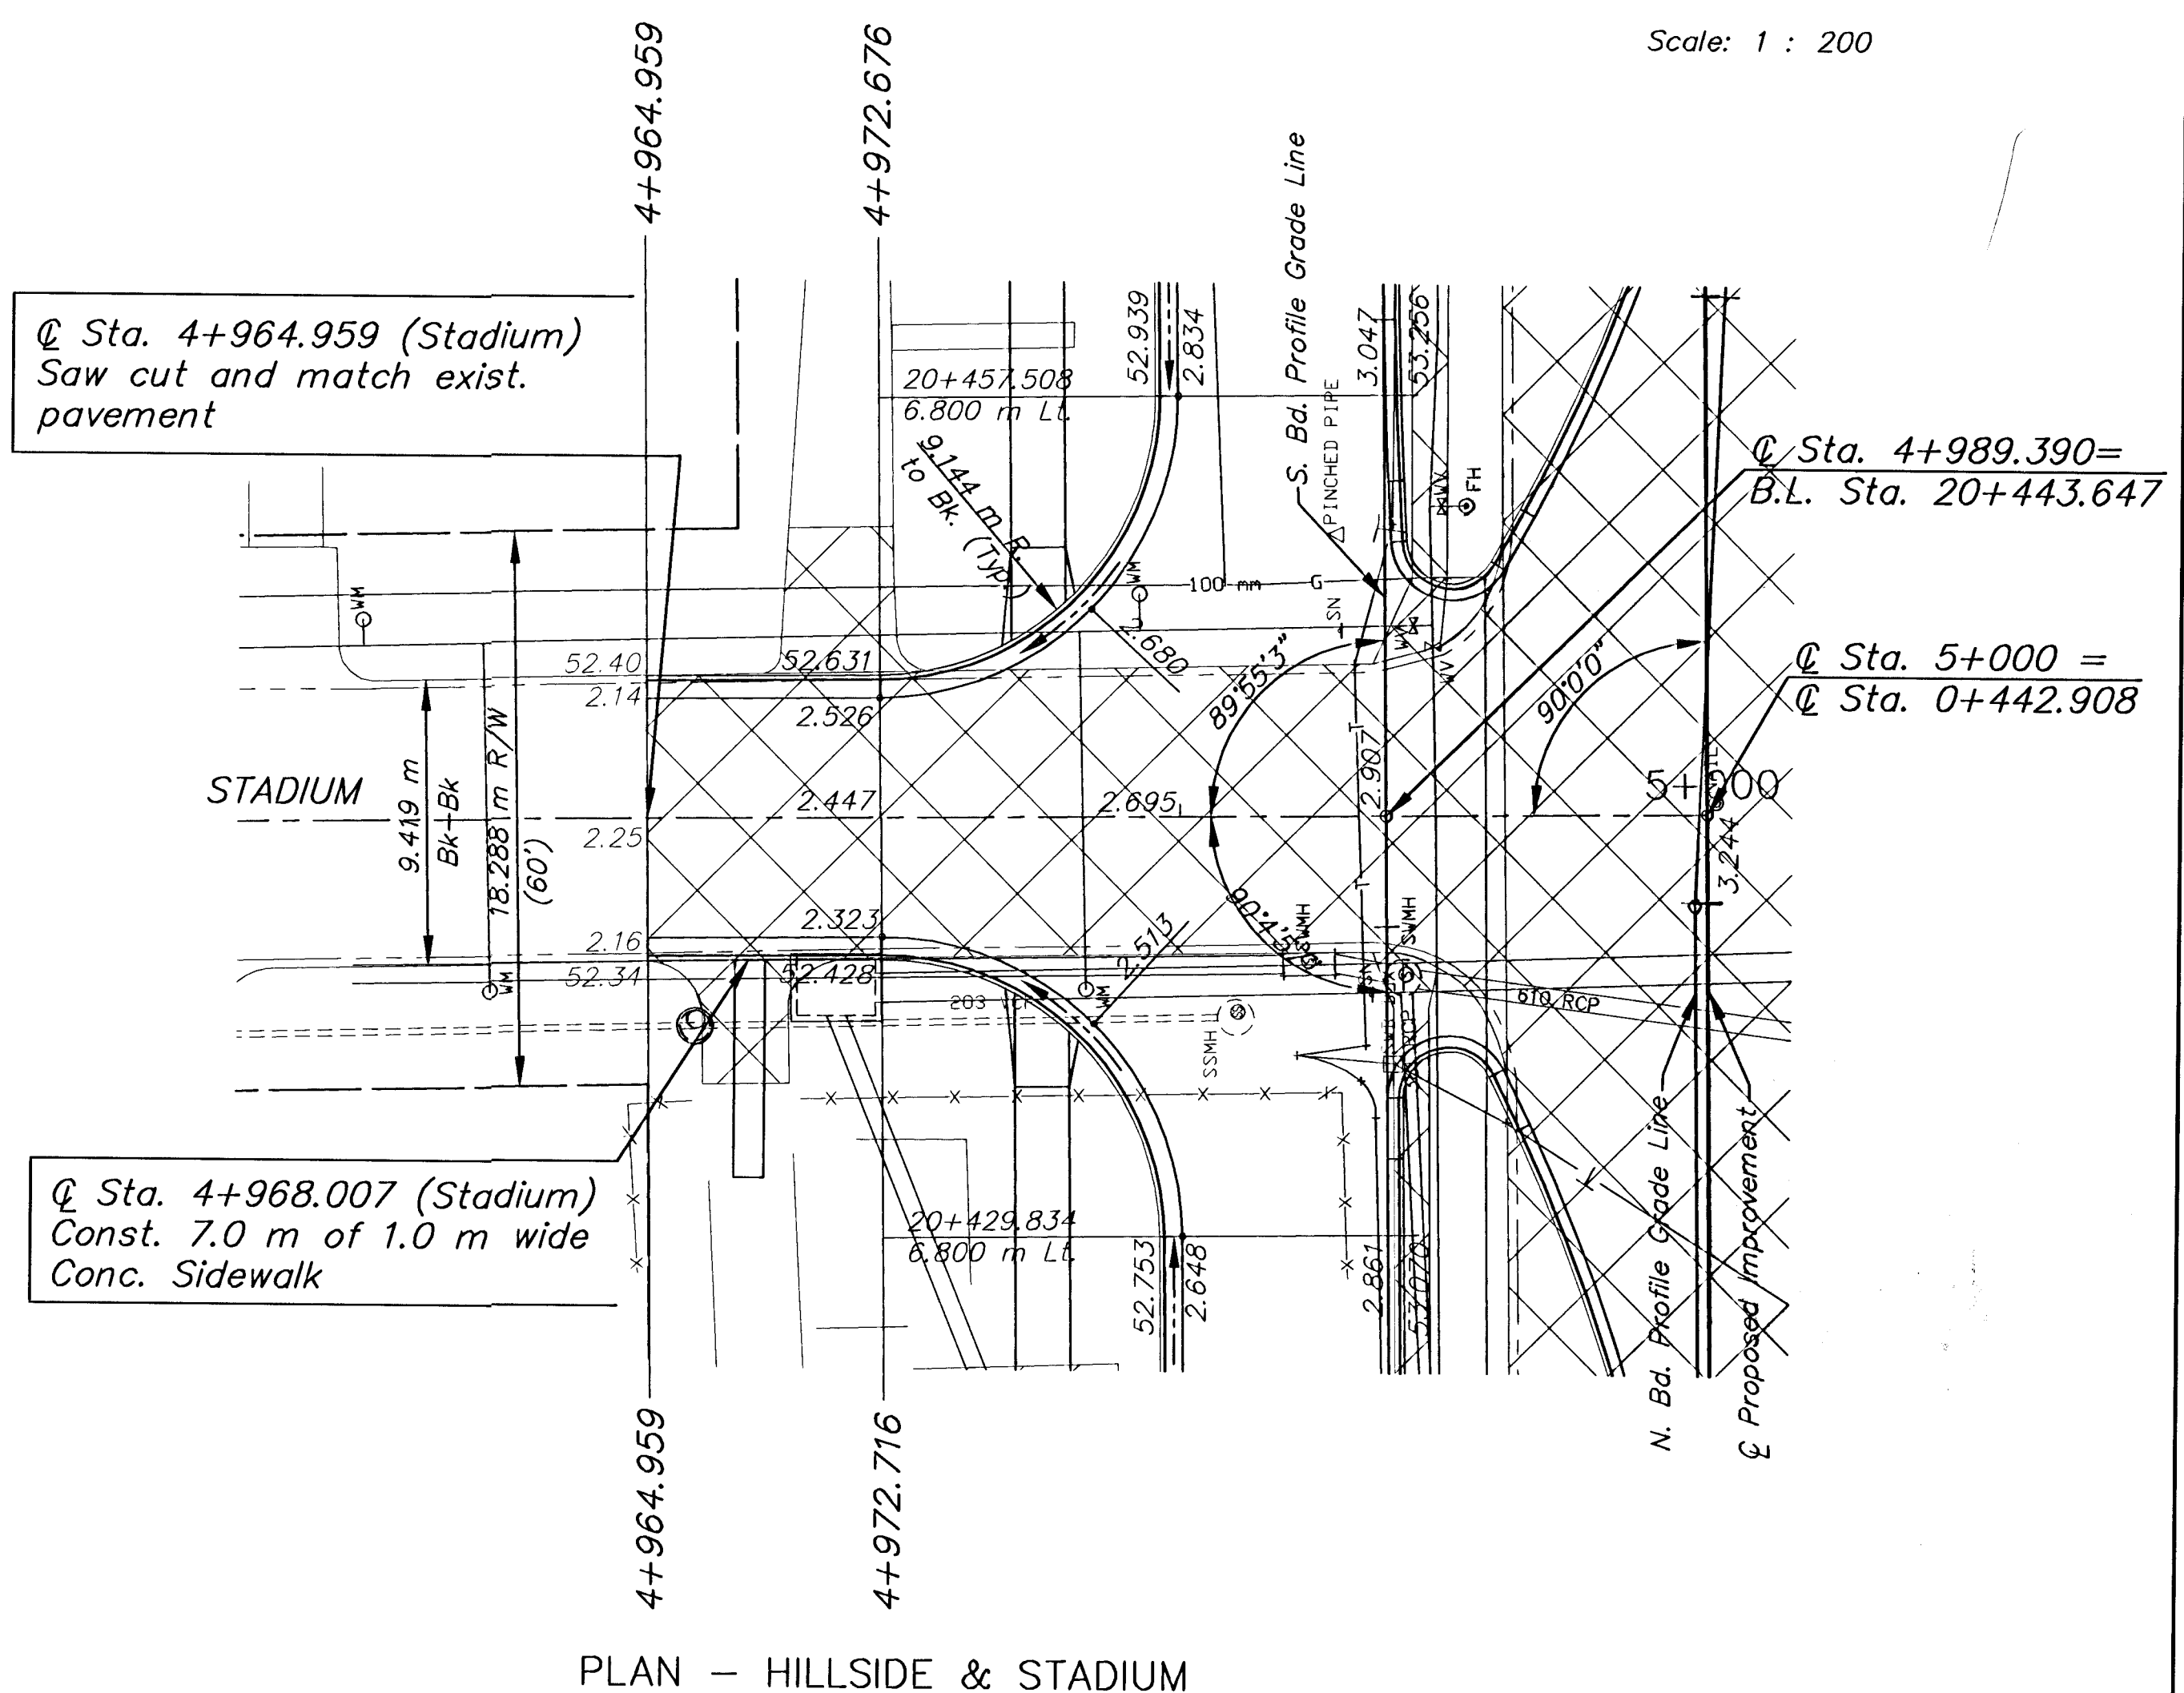

PLAN - HILLSIDE & STADIUM

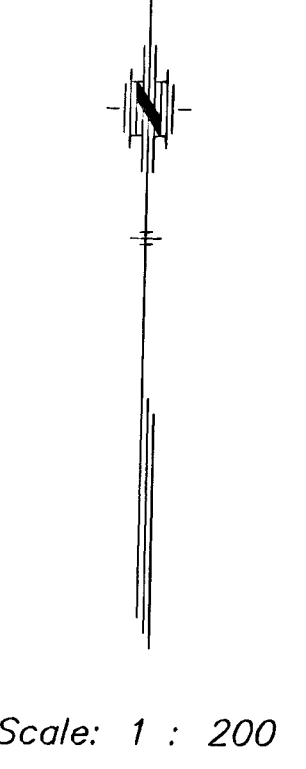

Scale: 1 : 200

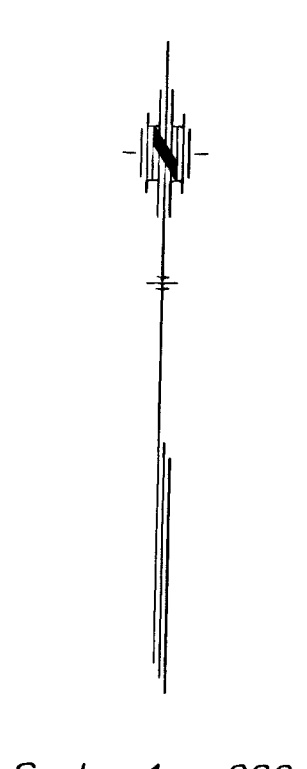


Scale: 1 : 200

⊙ Sta. 5+000 =  
⊙ Sta. 0+528.360

⊙ Sta. 4+989.390 =  
B.L. Sta. 20+443.647

⊙ Sta. 5+000 =  
⊙ Sta. 0+442.908

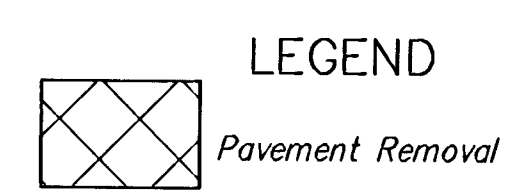

H:\CIVIL\01053\PAVE\01053PL6.DWG 04/30/03 04:22:58 PM CDT

<b>INTERSECTION PLANS</b>	
PROJ. NO. 472-83537	SEDGWICK CO.
MKEC ENGINEERING CONSULTANTS, INC. WICHITA, KANSAS	
DESIGNED BY: JRA	CHECKED BY: JRA
DRAWN BY: DPG	DATE: Jan. 2003 SHEET 12 OF 73