


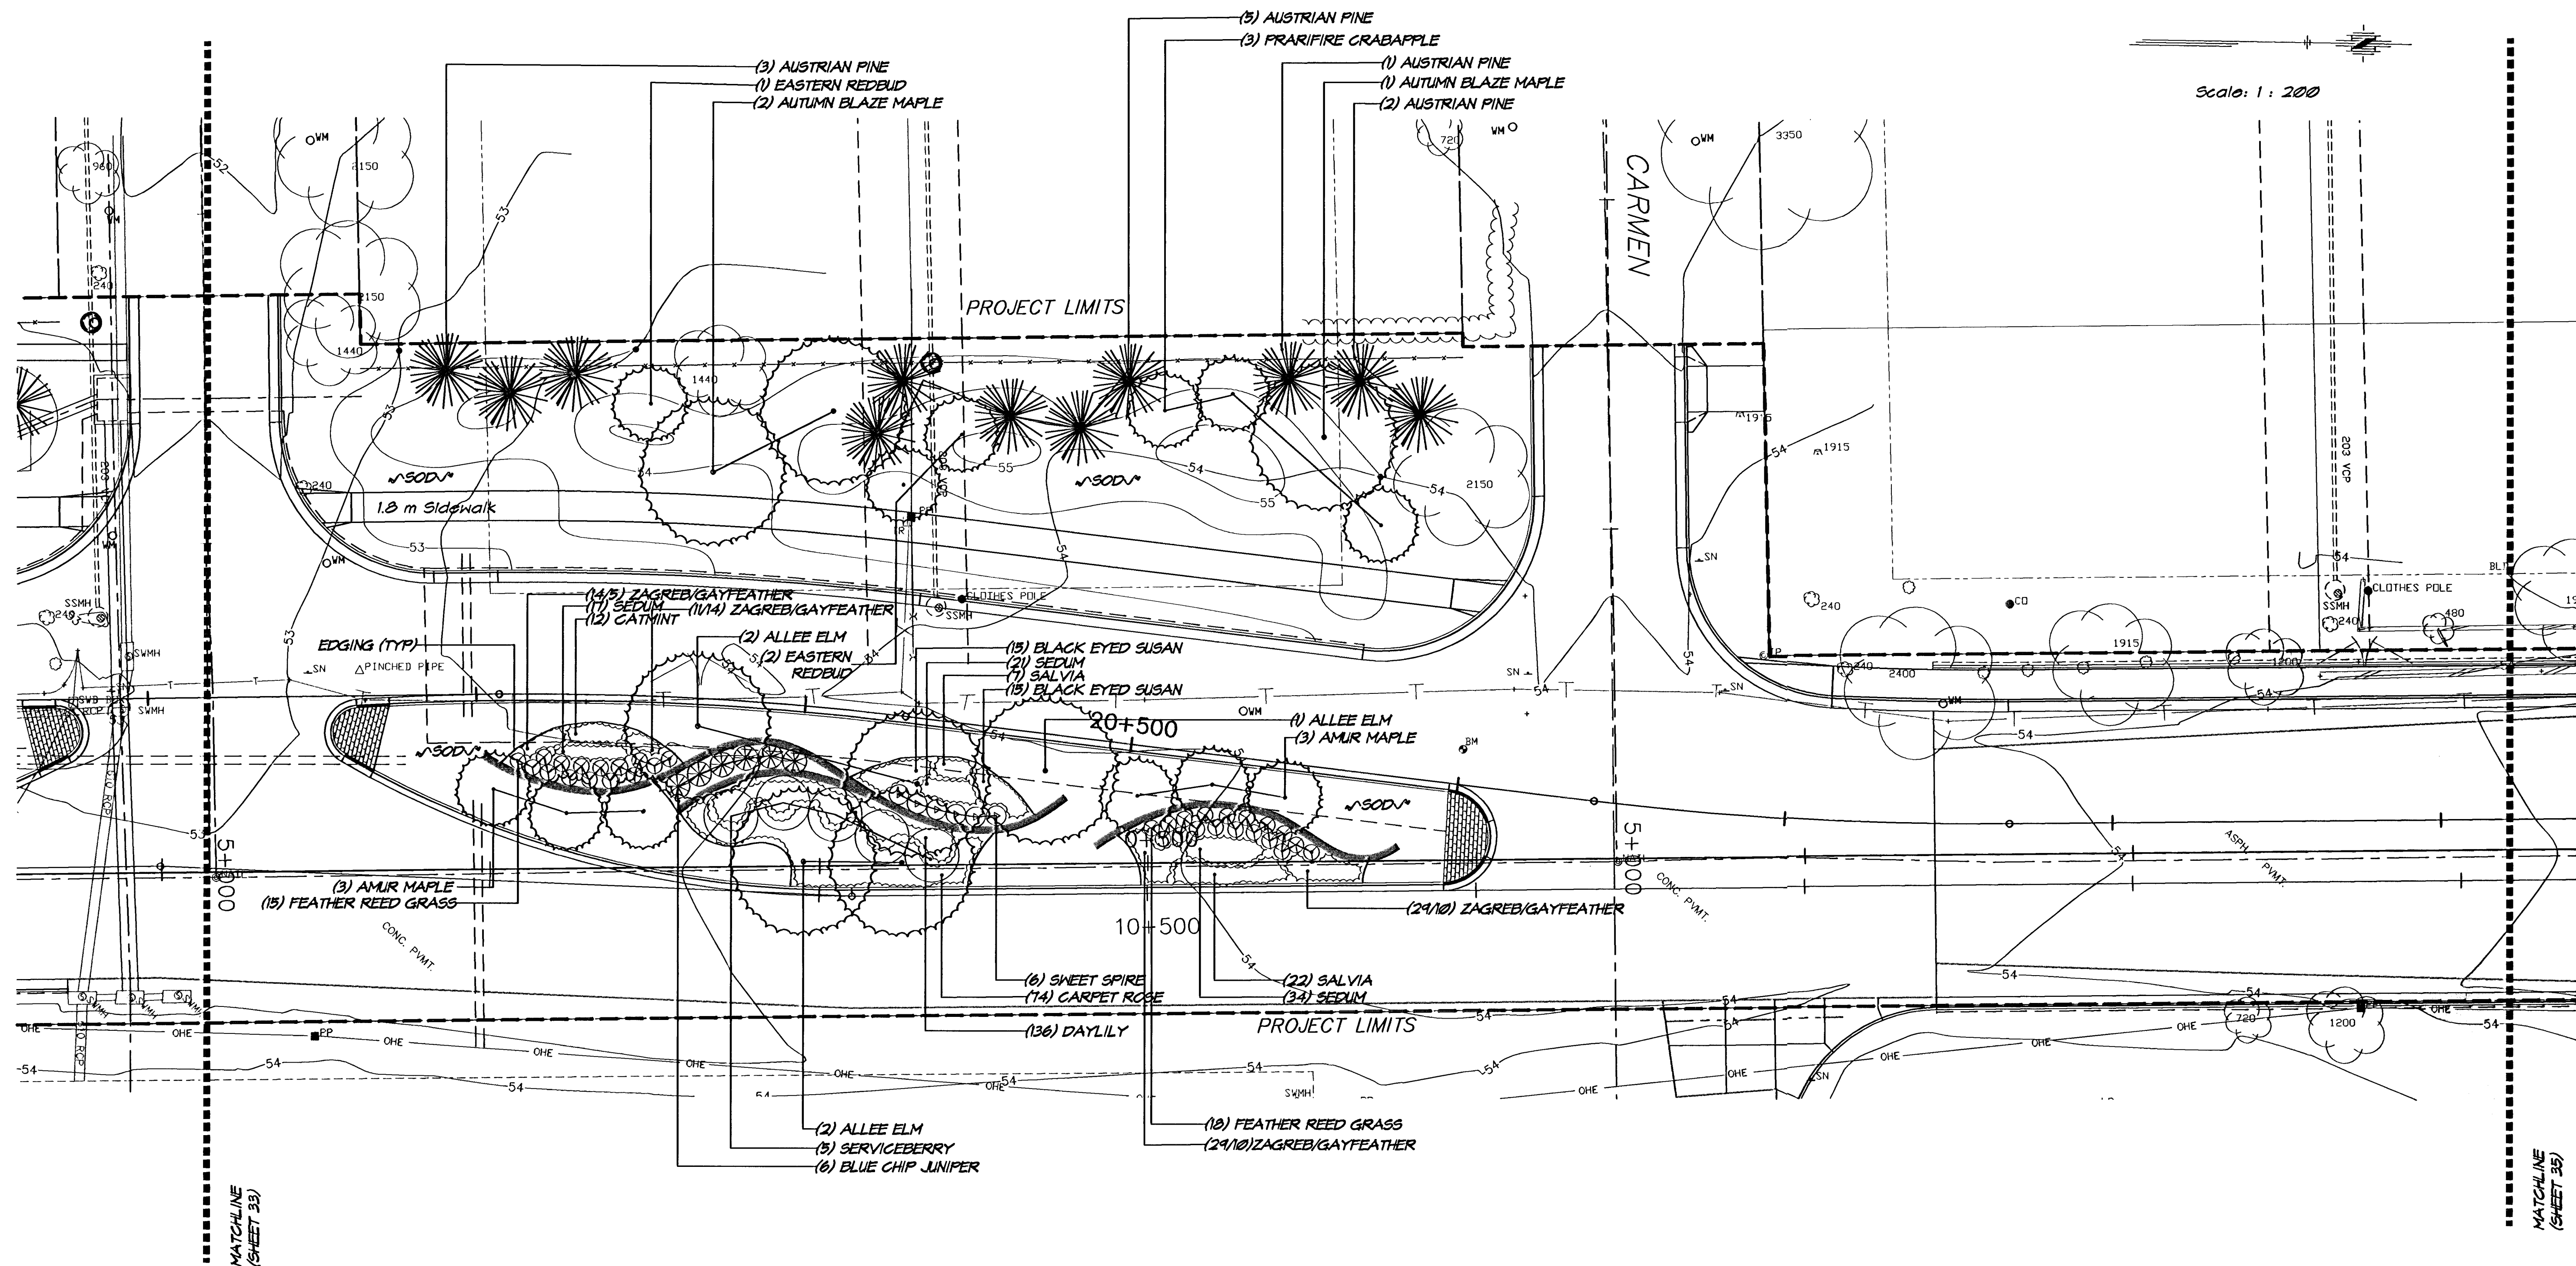

PLANT LIST (THIS SHEET)		
QTY.	COMMON NAME	BOTANICAL NAME
LARGE SHADE TREES		
0	PANICLED GOLDENRAIN TREE	Koeleruteria paniculata
0	SHUMARD OAK	Quercus shumardii
5	ALLEE ELM	Ulmus parvifolia 'Allee'
3	AUTUMN BLAZE MAPLE	Acer rubrum x freemanii
0	THORNLESS HONEYLOCUST	Gleditsia triacanthos var. inermis
EVERGREENS		
11	AUSTRIAN PINE	Pinus nigra
ORNAMENTAL TREES		
3	PRAIRIFIRE CRABAPPLE	Malus 'Prairifire'
3	EASTERN REDBUD	Cercis canadensis
0	GALLERY PEAR	Pyrus calleryana 'Chanticleer'
6	AMUR MAPLE	Acer ginnala
5	AUTUMN BRILLIANCE SERVICEBERRY	Amelanchier x grandiflora 'Autumn Brilliance'
ORNAMENTAL GRASSES		
33	FEATHER REED GRASS	Calamagrostis x acutiflora stricta
		3 gal., 30" O.C.

PLANT LIST (THIS SHEET CONT.)		
QTY.	COMMON NAME	BOTANICAL NAME
PERENNIALS		
30	BLACK EYED SUSAN	Rudbeckia fulgida 'Goldsturm'
24	GAY FEATHER	Liatris spicata 'Kobold'
83	'ZAGREB' COREOPSIS	Coreopsis verticillata 'Zagreb'
24	SALVIA	Salvia x superba 'Mainacht'
12	AUTUMN JOY STONECROP	Sedum x 'Autumn Joy'
136	STELLA D'ORO DAYLILY	Hemerocallis sp.
74	PINK CARPET ROSE	Rosa noatrum
12	CATMINT	Nepeta x faassenii
SHRUBS		
6	BLUE CHIP JUNIPER	Juniperus horizontalis 'Blue Chip'
0	PARSONS JUNIPER	Juniperus davurica
6	HENRY'S GARNET SWEET SPIRE	Itea virginica 'Henry's Garnet'
0	CUTLEAF SUMAC	Rhus typhina laciniata
SOD		
SEE SHEET (36)	GARD'N WISE FESCUE/BLUE MIX	Festuca arundinacea
		refer to notes and specs.

H:\CIVIL\01053\PAVE\01053LP3.dwg 05/01/03 02:57:07 PM CDT

PLANTING PLAN		
STA. 0+440 TO STA. 0+600		
PROJ. NO. 472-83537		SEDGWICK CO.
MKEC ENGINEERING CONSULTANTS, INC.		
WICHITA, KANSAS		
DESIGNED BY: MKEC		CHECKED BY: MKEC
DRAWN BY: B.J.H.		DATE: 04/03
		SHEET 34 OF 73